




EXISTING SIDEWALK SECTION

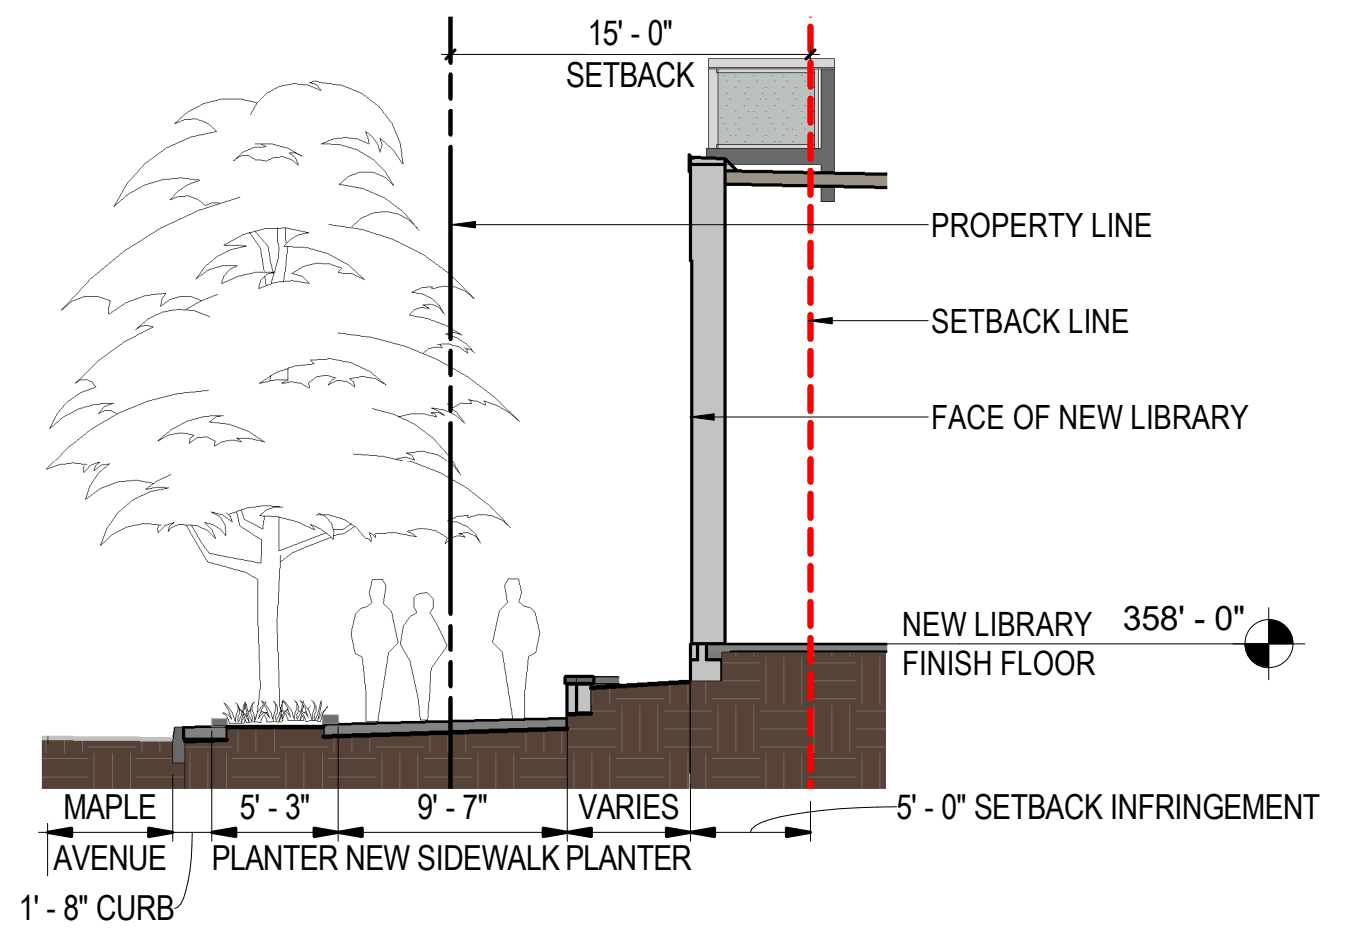

NEW SIDEWALK SECTION

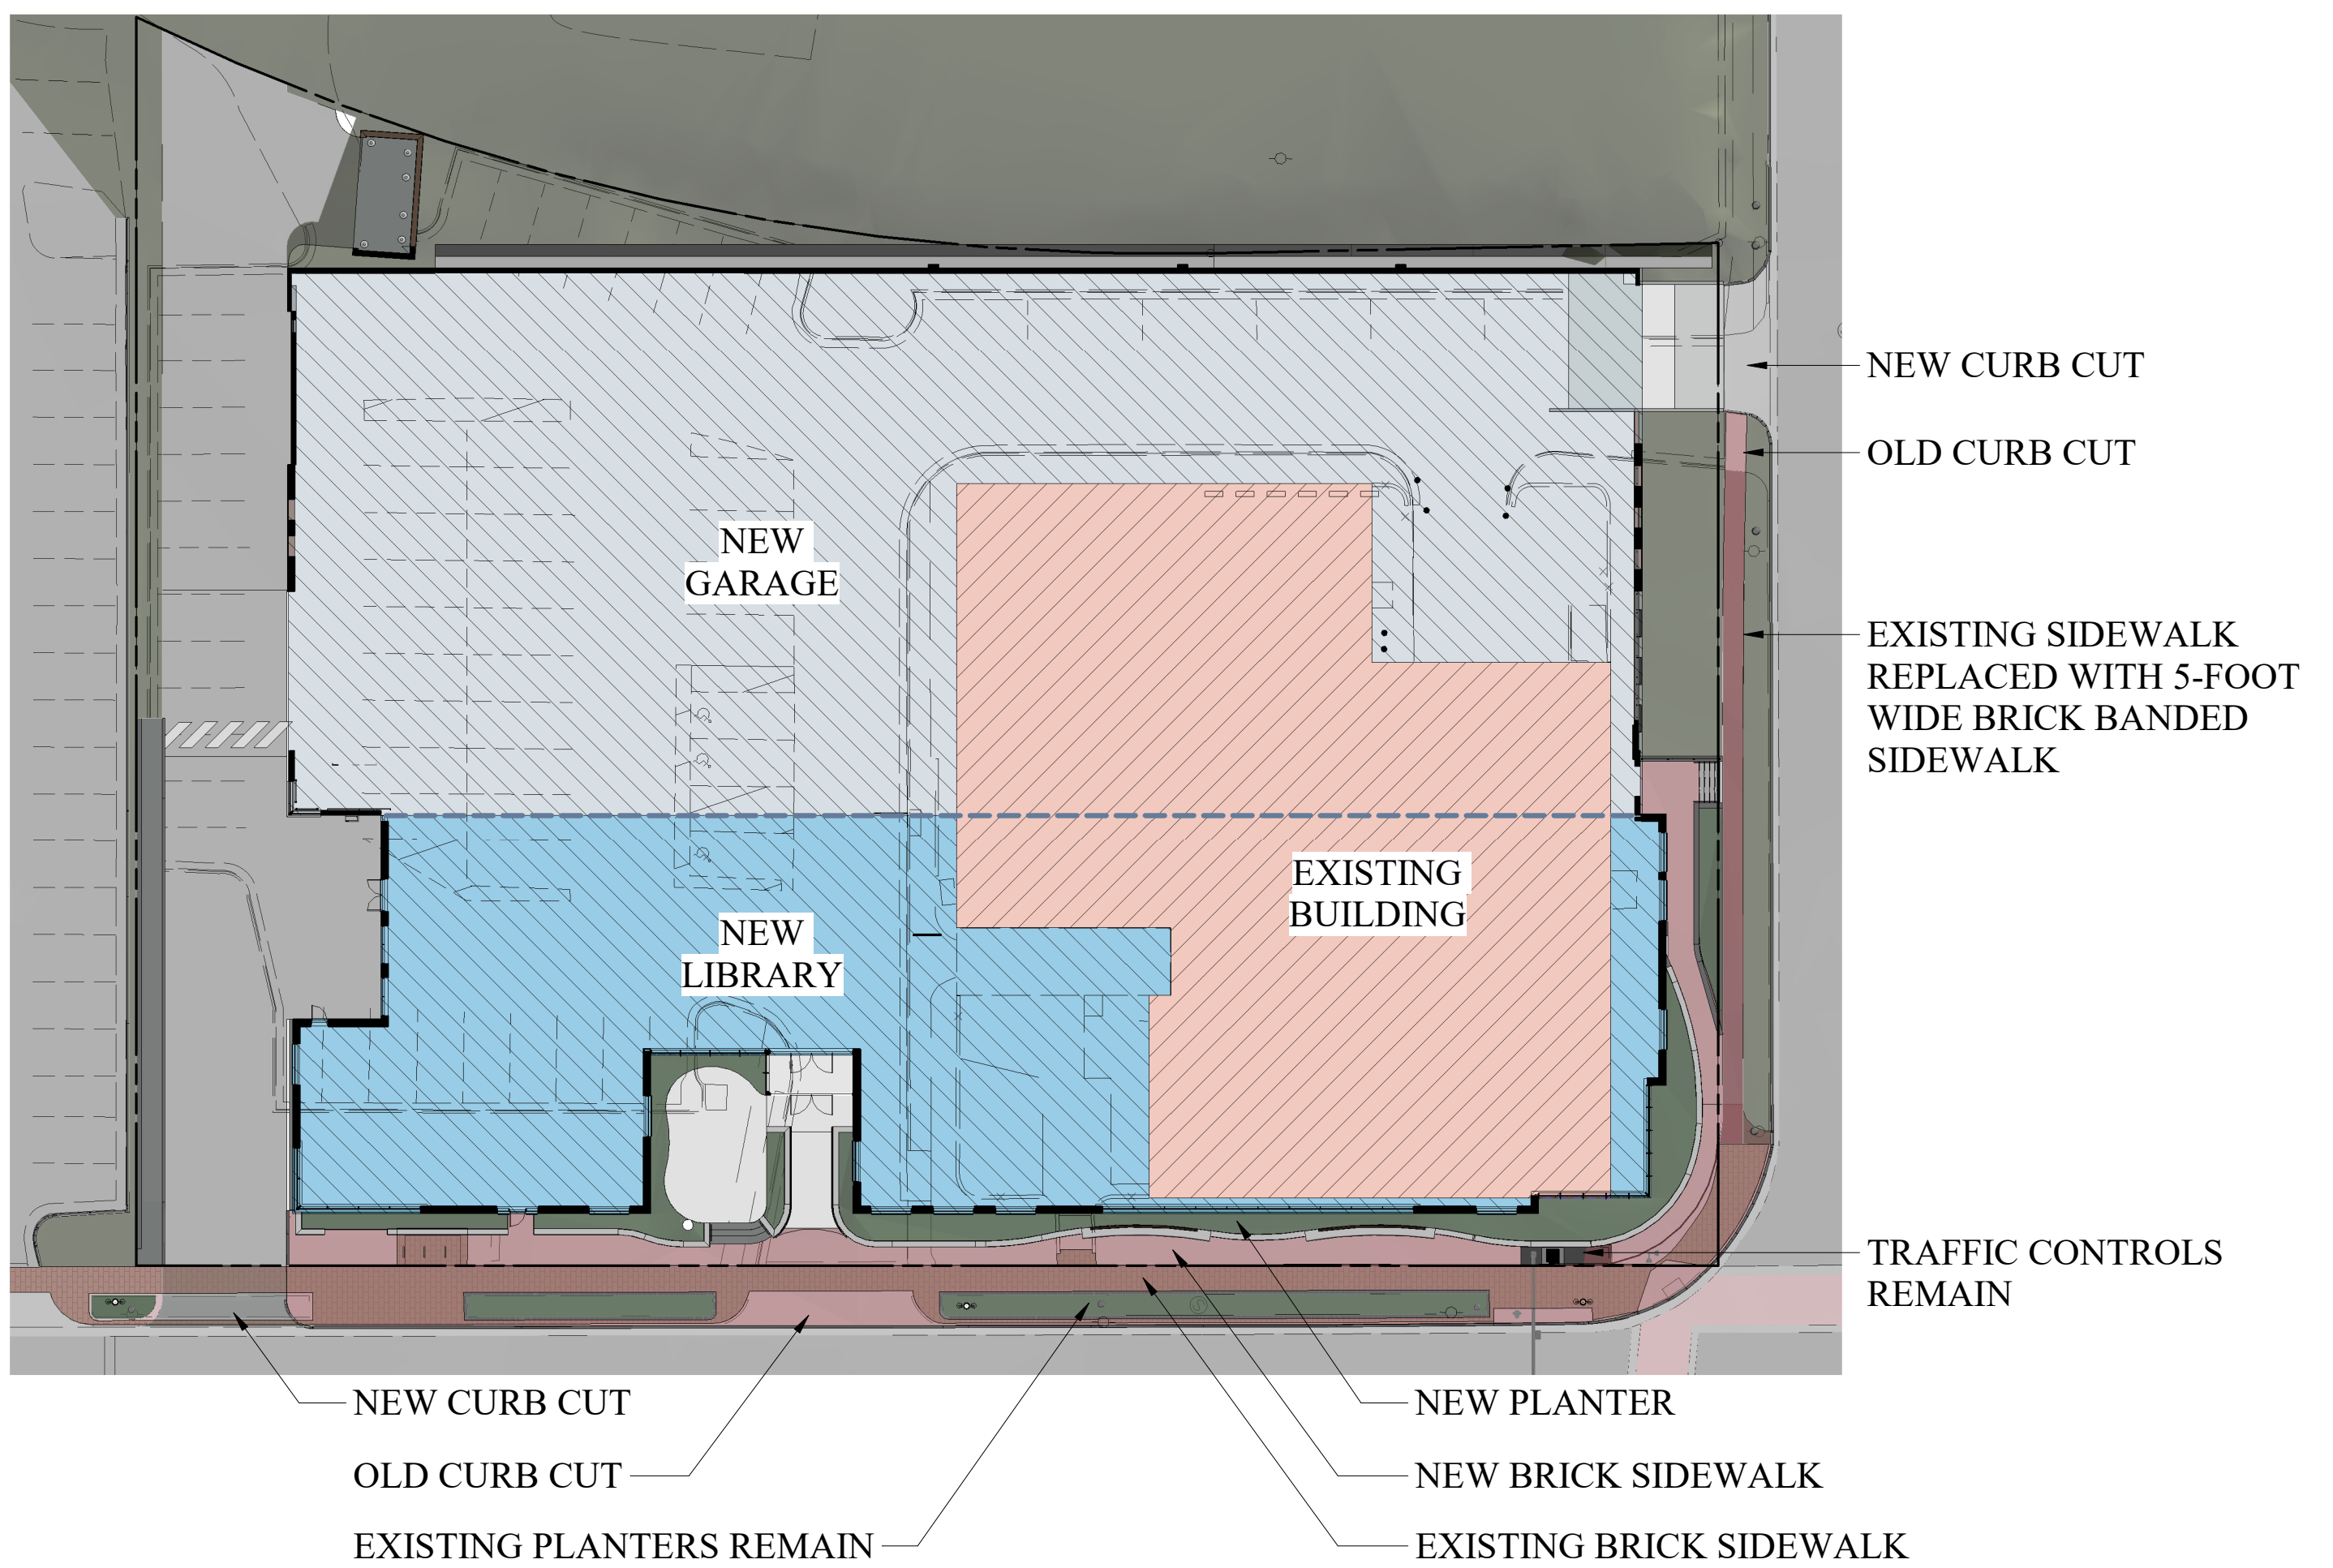

NEW VS. EXISTING PLAN

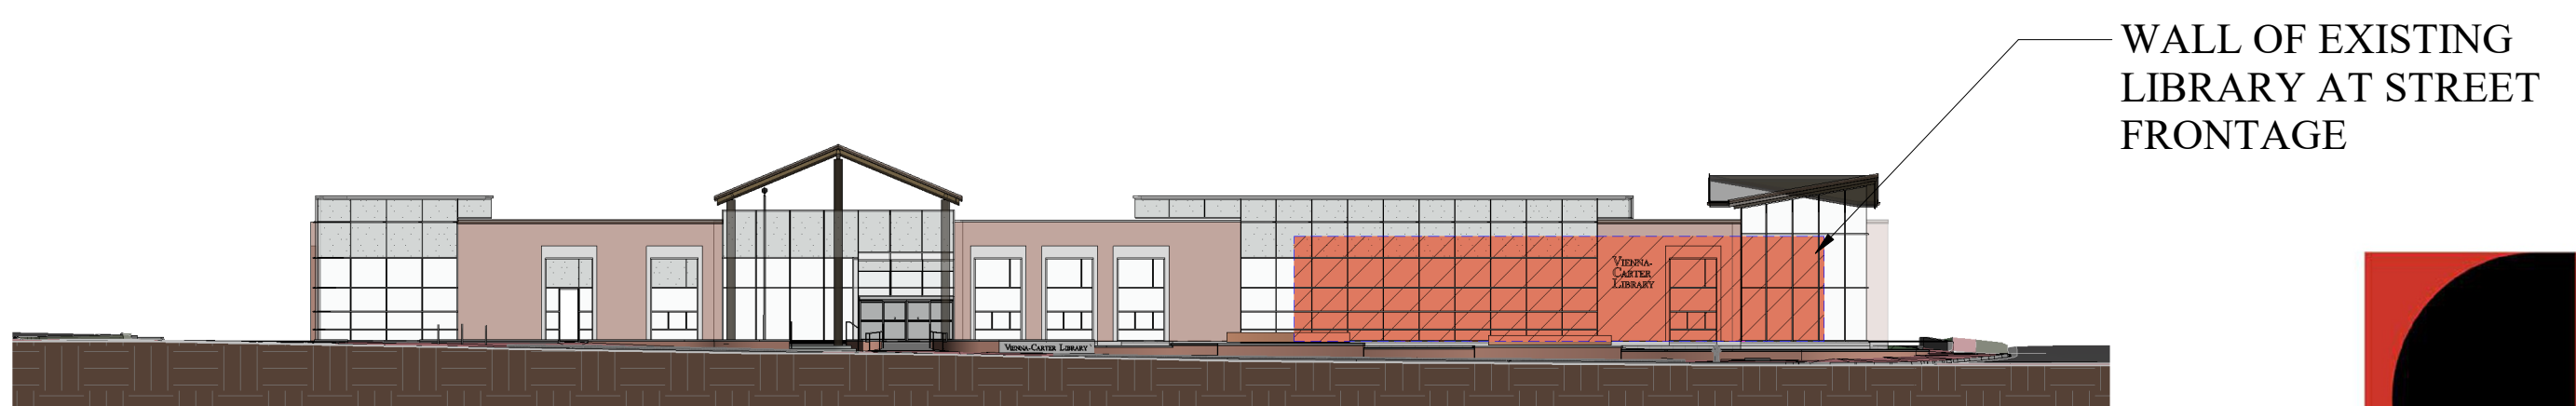

NEW VS. EXISTING ELEVATION