

REFACE / REPAINT PYLON

P01 - D/F ILLUMINATED - OPTION 1

QTY: 1

Attachment 03

Article 600 statements on grounding & bonding and the disconnect illustrations

L37 "This sign is intended to be installed in accordance with the requirements of Article 600 of National Electrical Code and/or other applicable local codes. This includes proper grounding and bonding of the sign"

L38 "The location of the disconnect switch after installation shall comply with Article 600, 6(A) (1) of the National Electrical Code."



Existing

E01



Proposed

P01

Specifications

Replacement Faces

Aluminum route-out / push-thru faces

Perf. D/C Virtus Blue vinyl to match PMS 534C

Translucent Virginia Gold vinyl

Cabinet / Retainers / Pole Cladding

Repainted 534c


Opaque Aluminum Face
LED Temperature 3000K
Lumens - 150



Virginia Gold
C=16 M=25 Y=69 K=0



Virtus Blue
Pantone 534c

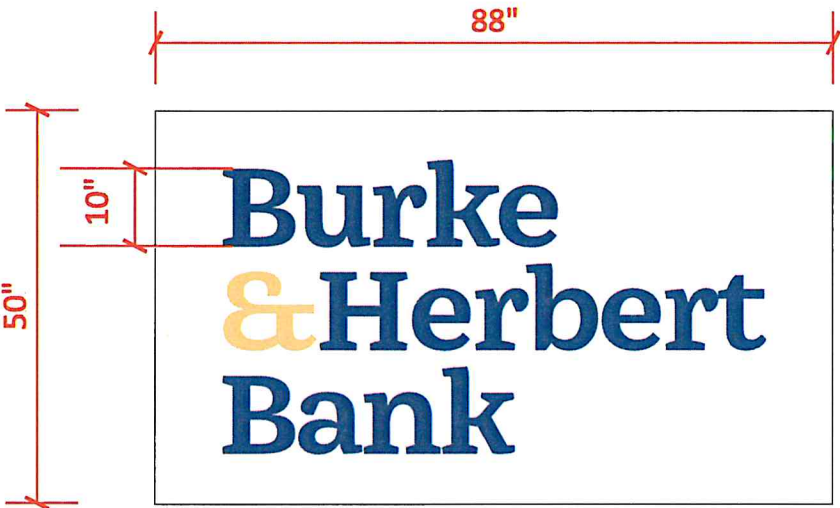

SqFT= 30.56

Scale: 3/8" = 1'-0"

DIRECTIONAL

P06 - 2-SIDED, NON-ILLUMINATED

QTY: 2



Existing (side A)

E06.1



Proposed (side A)

P06.1

E06.1 - setback from right of way - 6'



Existing (side B)

E06.1

E06.2 - setback from right of way - 12'



Existing (side A)

E06.2




Existing (side B)

E06.2

DIRECTIONAL

P06 - 2-SIDED, NON-ILLUMNATED

QTY: 2

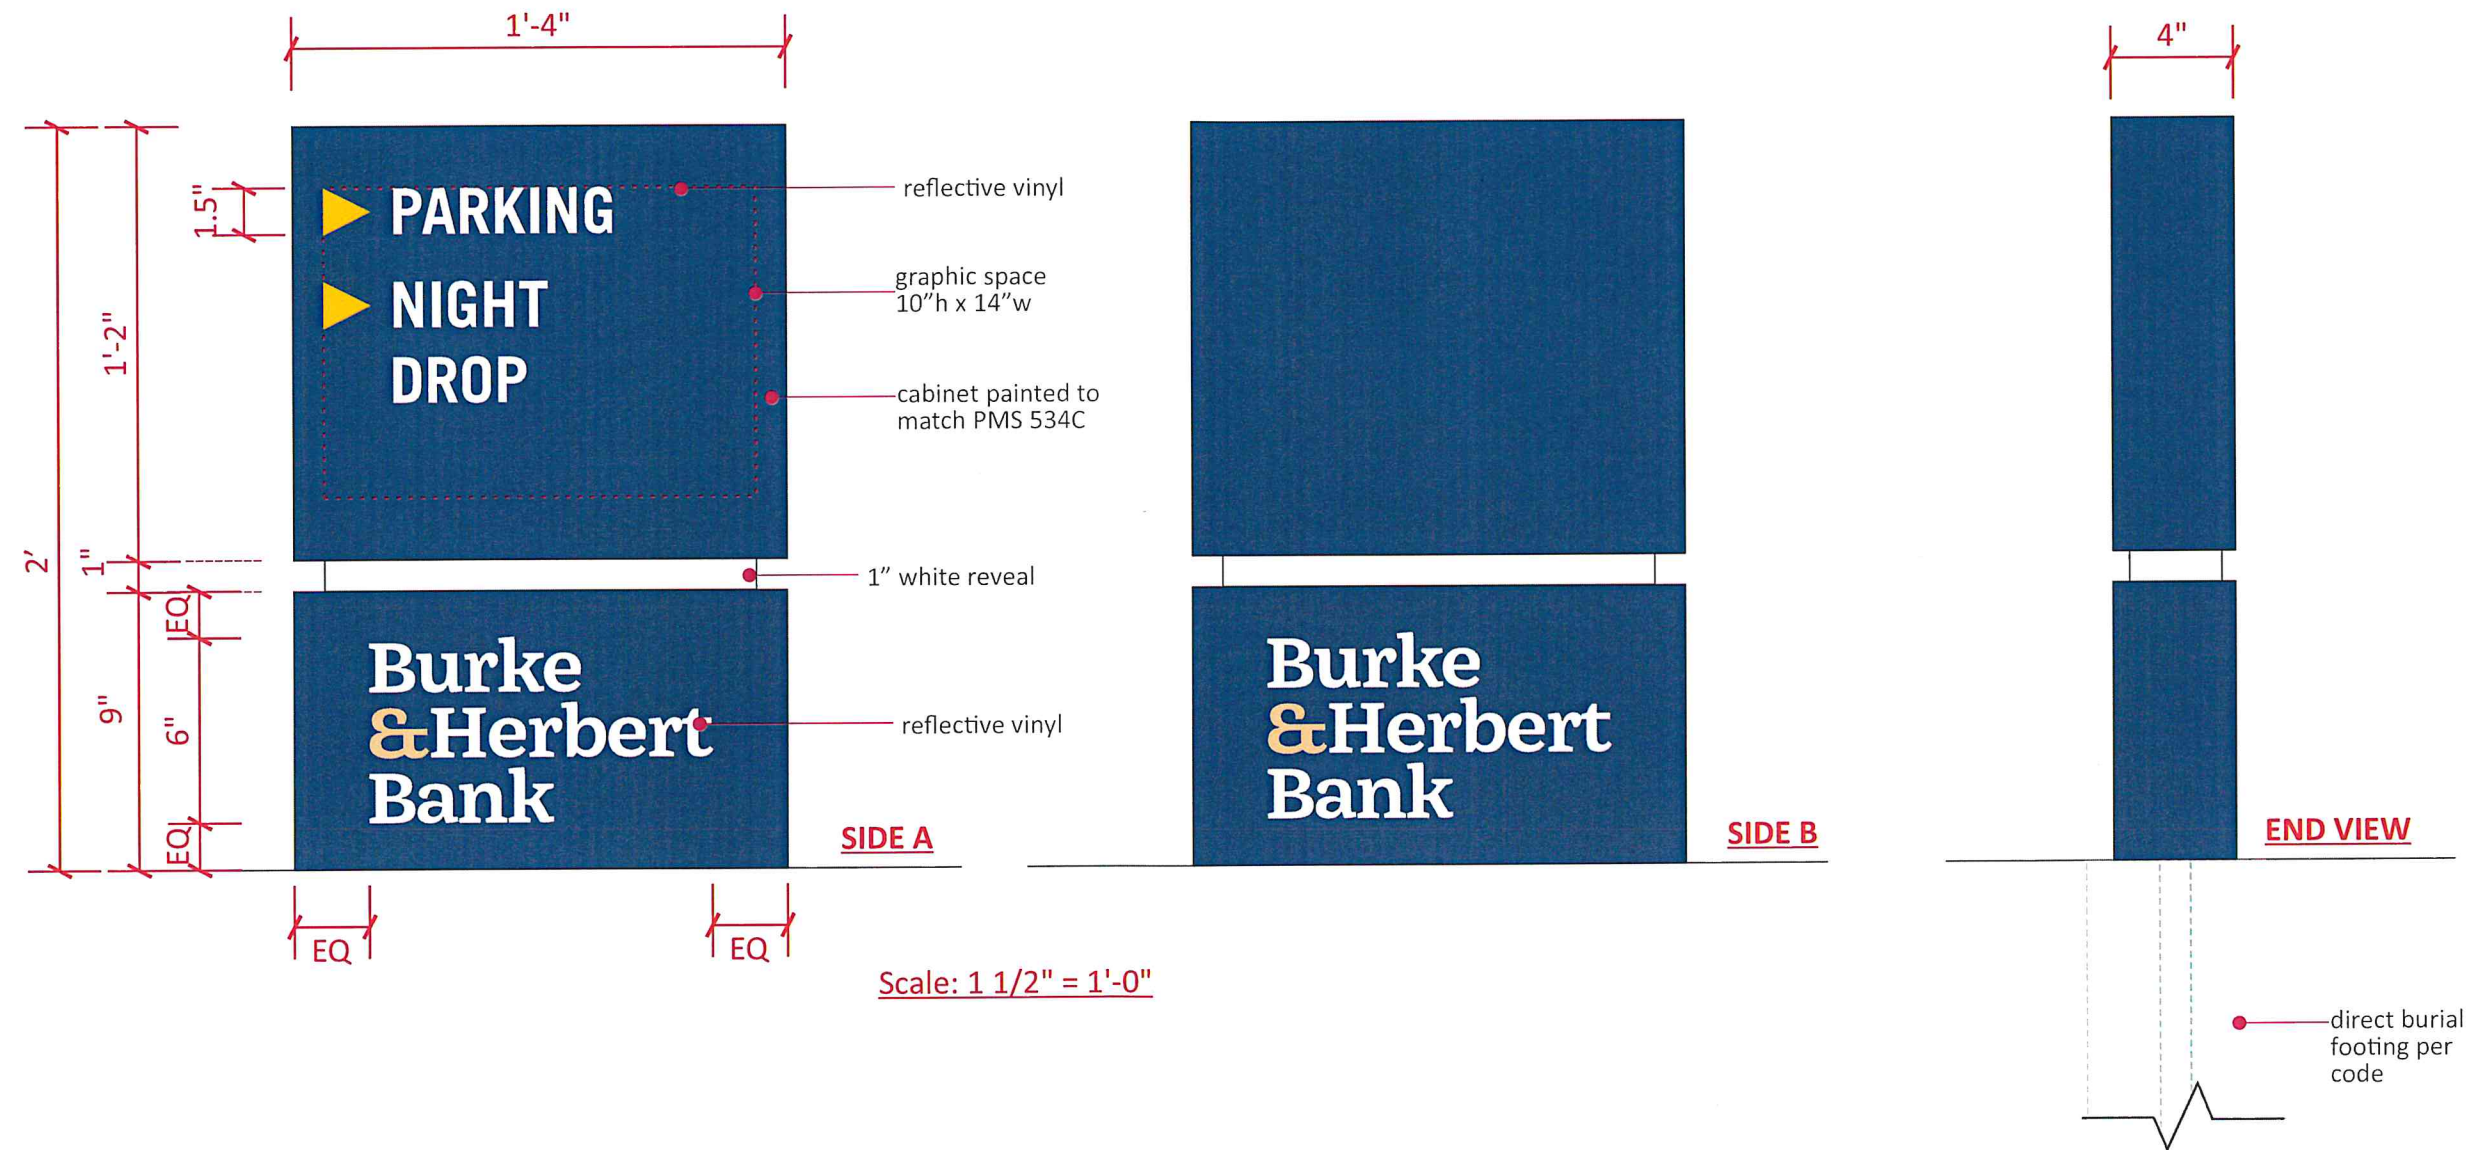

- Specifications**
- Aluminum framing and skin
 - Directional Copy / Logo -
 - 1st surface applied vinyl
 - INSTALLATION - Direct burial per code

Cabinet	Arrows	Ampersand	Letters	Reveal
				
Virtus Blue	Marigold	Virginia Gold	Reflective White	White

SqFT= 2.67 (each)

