



Exterior Sign Package



1000 Biscayne Drive, Concord, NC 28027
704.788.7097
www.ritelitesigns.com

| |
|-------------------------------------|
| Customer: Giant Foods |
| Address: 359 Maple Ave., East |
| City, State, Zip: Vienna, VA, 22180 |
| Salesperson: DR |
| Designer: TW |
| Project Manager: |
| Date: July 24, 2025 |

SITEMAP

S1

SIGN 1
Storefront Sign
Page 4-5

S2

SIGN 2
Pickup Sign
Page 6-7

S3

SIGN 3
Welcome
Page 8

S4

SIGN 4
Pickup Parking Signs
Page 9

S5

SIGN 5
Pylon Tenant
Panel Face
Replacements
Page 10



RITELITE
CUSTOM SIGNS & ARCHITECTURAL ELEMENTS
1000 Biscayne Drive, Concord, NC 28027
704.788.7097
www.ritelitesigns.com

Client: _____

Giant
763

Job Location:
359 Maple Avenue, East
Vienna, VA 22180

Designer: TW Salesperson: DR

Project # 29294 Date: 24 July 2025

Revision Date:

| | | | |
|-------------|----|--|--|
| 30 Jul 2025 | TW | | |
| 30 Jul 2025 | TW | | |
| 31 Jul 2025 | TW | | |
| 13 Aug 2025 | TW | | |
| 18 Sep 2025 | TW | | |
| 30 Sep 2025 | TW | | |
| 16 Oct 2025 | TW | | |

File Location:
ART\2025\G\Giant Foods\29294

Customer Approval: _____ Date: _____

Land Lord Approval: _____ Date: _____


Architect Approval: _____ Date: _____

This original design is the exclusive Property of Rite Lite Signs, Inc. and is protected by federal copyright laws. Any reproduction similar to the one embodied herein is expressly forbidden. Should an unauthorized construction of this design occur, Rite Lite Signs, Inc. is due \$2,500 as compensation for their time & effort in creating each drawing.



PROPOSED

FRONT ELEVATION

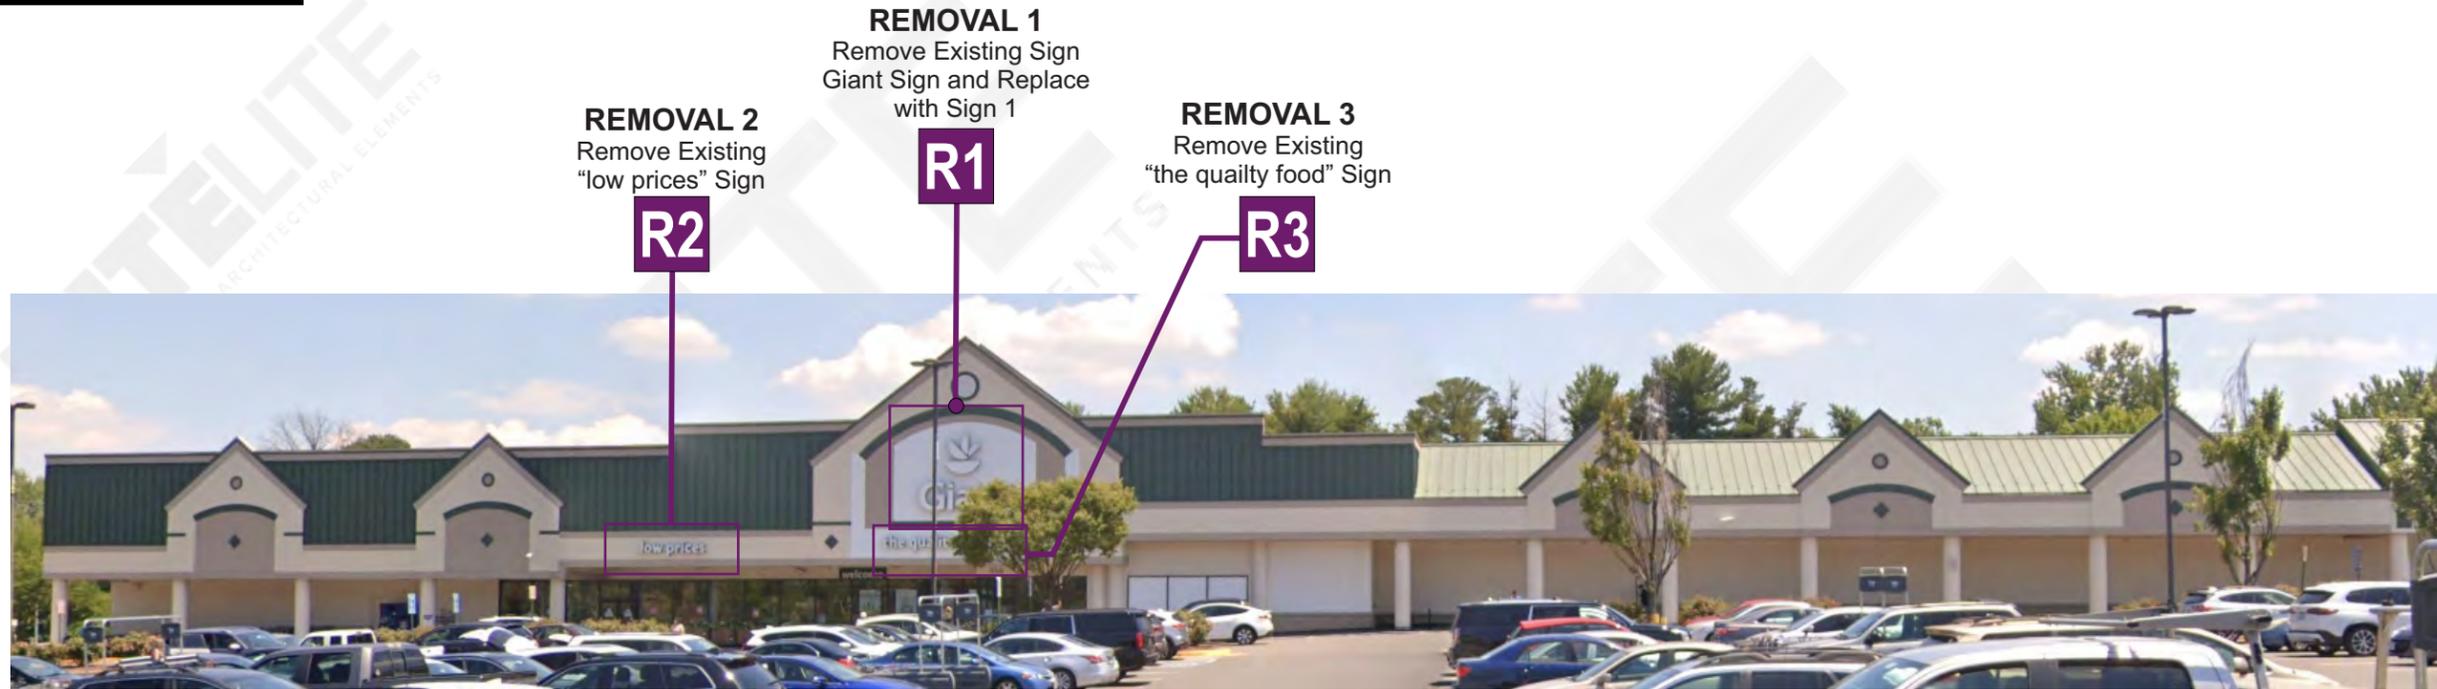

RITELITE
CUSTOM SIGNS & ARCHITECTURAL ELEMENTS
1000 Biscayne Drive, Concord, NC 28027
704.788.7097
www.ritelitesigns.com

Client: _____

Giant
763

Job Location:
359 Maple Avenue, East
Vienna, VA 22180

Designer: TW Salesperson: DR

Project # 29294 Date: 24 July 2025

Revision Date:

| | | |
|-------------|----|--|
| 30 Jul 2025 | TW | |
| 30 Jul 2025 | TW | |
| 31 Jul 2025 | TW | |
| 13 Aug 2025 | TW | |
| 18 Sep 2025 | TW | |
| 30 Sep 2025 | TW | |
| 16 Oct 2025 | TW | |

File Location:
ART\2025\G\Giant Foods\29294

Customer Approval: _____ Date: _____

Land Lord Approval: _____ Date: _____

Architect Approval: _____ Date: _____

This original design is the exclusive Property of Rite Lite Signs, Inc. and is protected by federal copyright laws. Any reproduction similar to the one embodied herein is expressly forbidden. Should an unauthorized construction of this design occur, Rite Lite Signs, Inc. is due \$2,500 as compensation for their time & effort in creating each drawing.



PROPOSED



Existing

Color Notes:

Channel Letters

- Faces _____ 7328 White Acrylic
- Trim Cap _____ White
- Returns _____ White (Gloss)
- Illumination _____ Principal LED Module

Vinyl Specs For Logo & "GIANT"

- Purple _____ 3M Vinyl 3630-9327 Purple
- Yellow _____ 3M Vinyl 3630-25 Yellow
- Red _____ Gerber Vinyl 230-43 Translucent Tomato Red
- Green _____ Gerber Vinyl 230-106 Apple Green

Due to variances in screen calibration and resolution, the colors on your screen may not accurately represent the actual color sample

Square Footage Note:

- Sign Area: 107.20
- Wall Area: Wall Area: 30'-6" (H) x 315'-0" (L) = 9,607.50

RITELITE
 CUSTOM SIGNS & ARCHITECTURAL ELEMENTS
 1000 Biscayne Drive, Concord, NC 28027
 704.788.7097
 www.ritelitesigns.com

Client: _____



Job Location:

359 Maple Avenue, East
 Vienna, VA 22180

Designer:

TW

Salesperson:

DR

Project #

29294

Date:

24 July 2025

Revision Date:

| | | | |
|-------------|----|--|--|
| 30 Jul 2025 | TW | | |
| 30 Jul 2025 | TW | | |
| 31 Jul 2025 | TW | | |
| 13 Aug 2025 | TW | | |
| 18 Sep 2025 | TW | | |
| 30 Sep 2025 | TW | | |
| 16 Oct 2025 | TW | | |

File Location:

ART\2025\G\Giant Foods\29294

Customer Approval: _____

Date: _____

Land Lord Approval: _____

Date: _____


Architect Approval: _____

Date: _____

This original design is the exclusive Property of Rite Lite Signs, Inc. and is protected by federal copyright laws. Any reproduction similar to the one embodied herein is expressly forbidden. Should an unauthorized construction of this design occur, Rite Lite Signs, Inc. is due \$2,500 as compensation for their time & effort in creating each drawing.



PROPOSED

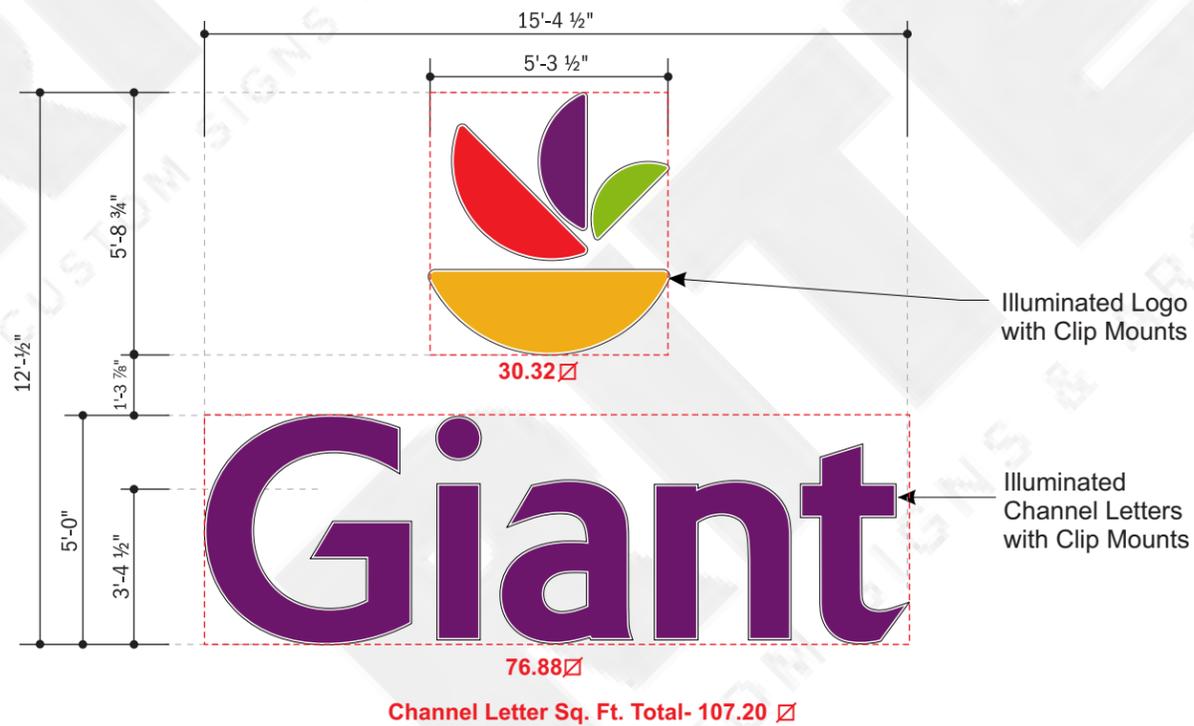


1 ILLUMINATED CHANNEL LETTERS - ST G-5S
 SCALE: 1/4" = 1' - 0"



Proposed

S1 SIGN TYPE 1 - ST G-5S - CLIP MOUNTED DETAILS

Clip Mount details (brick facade)

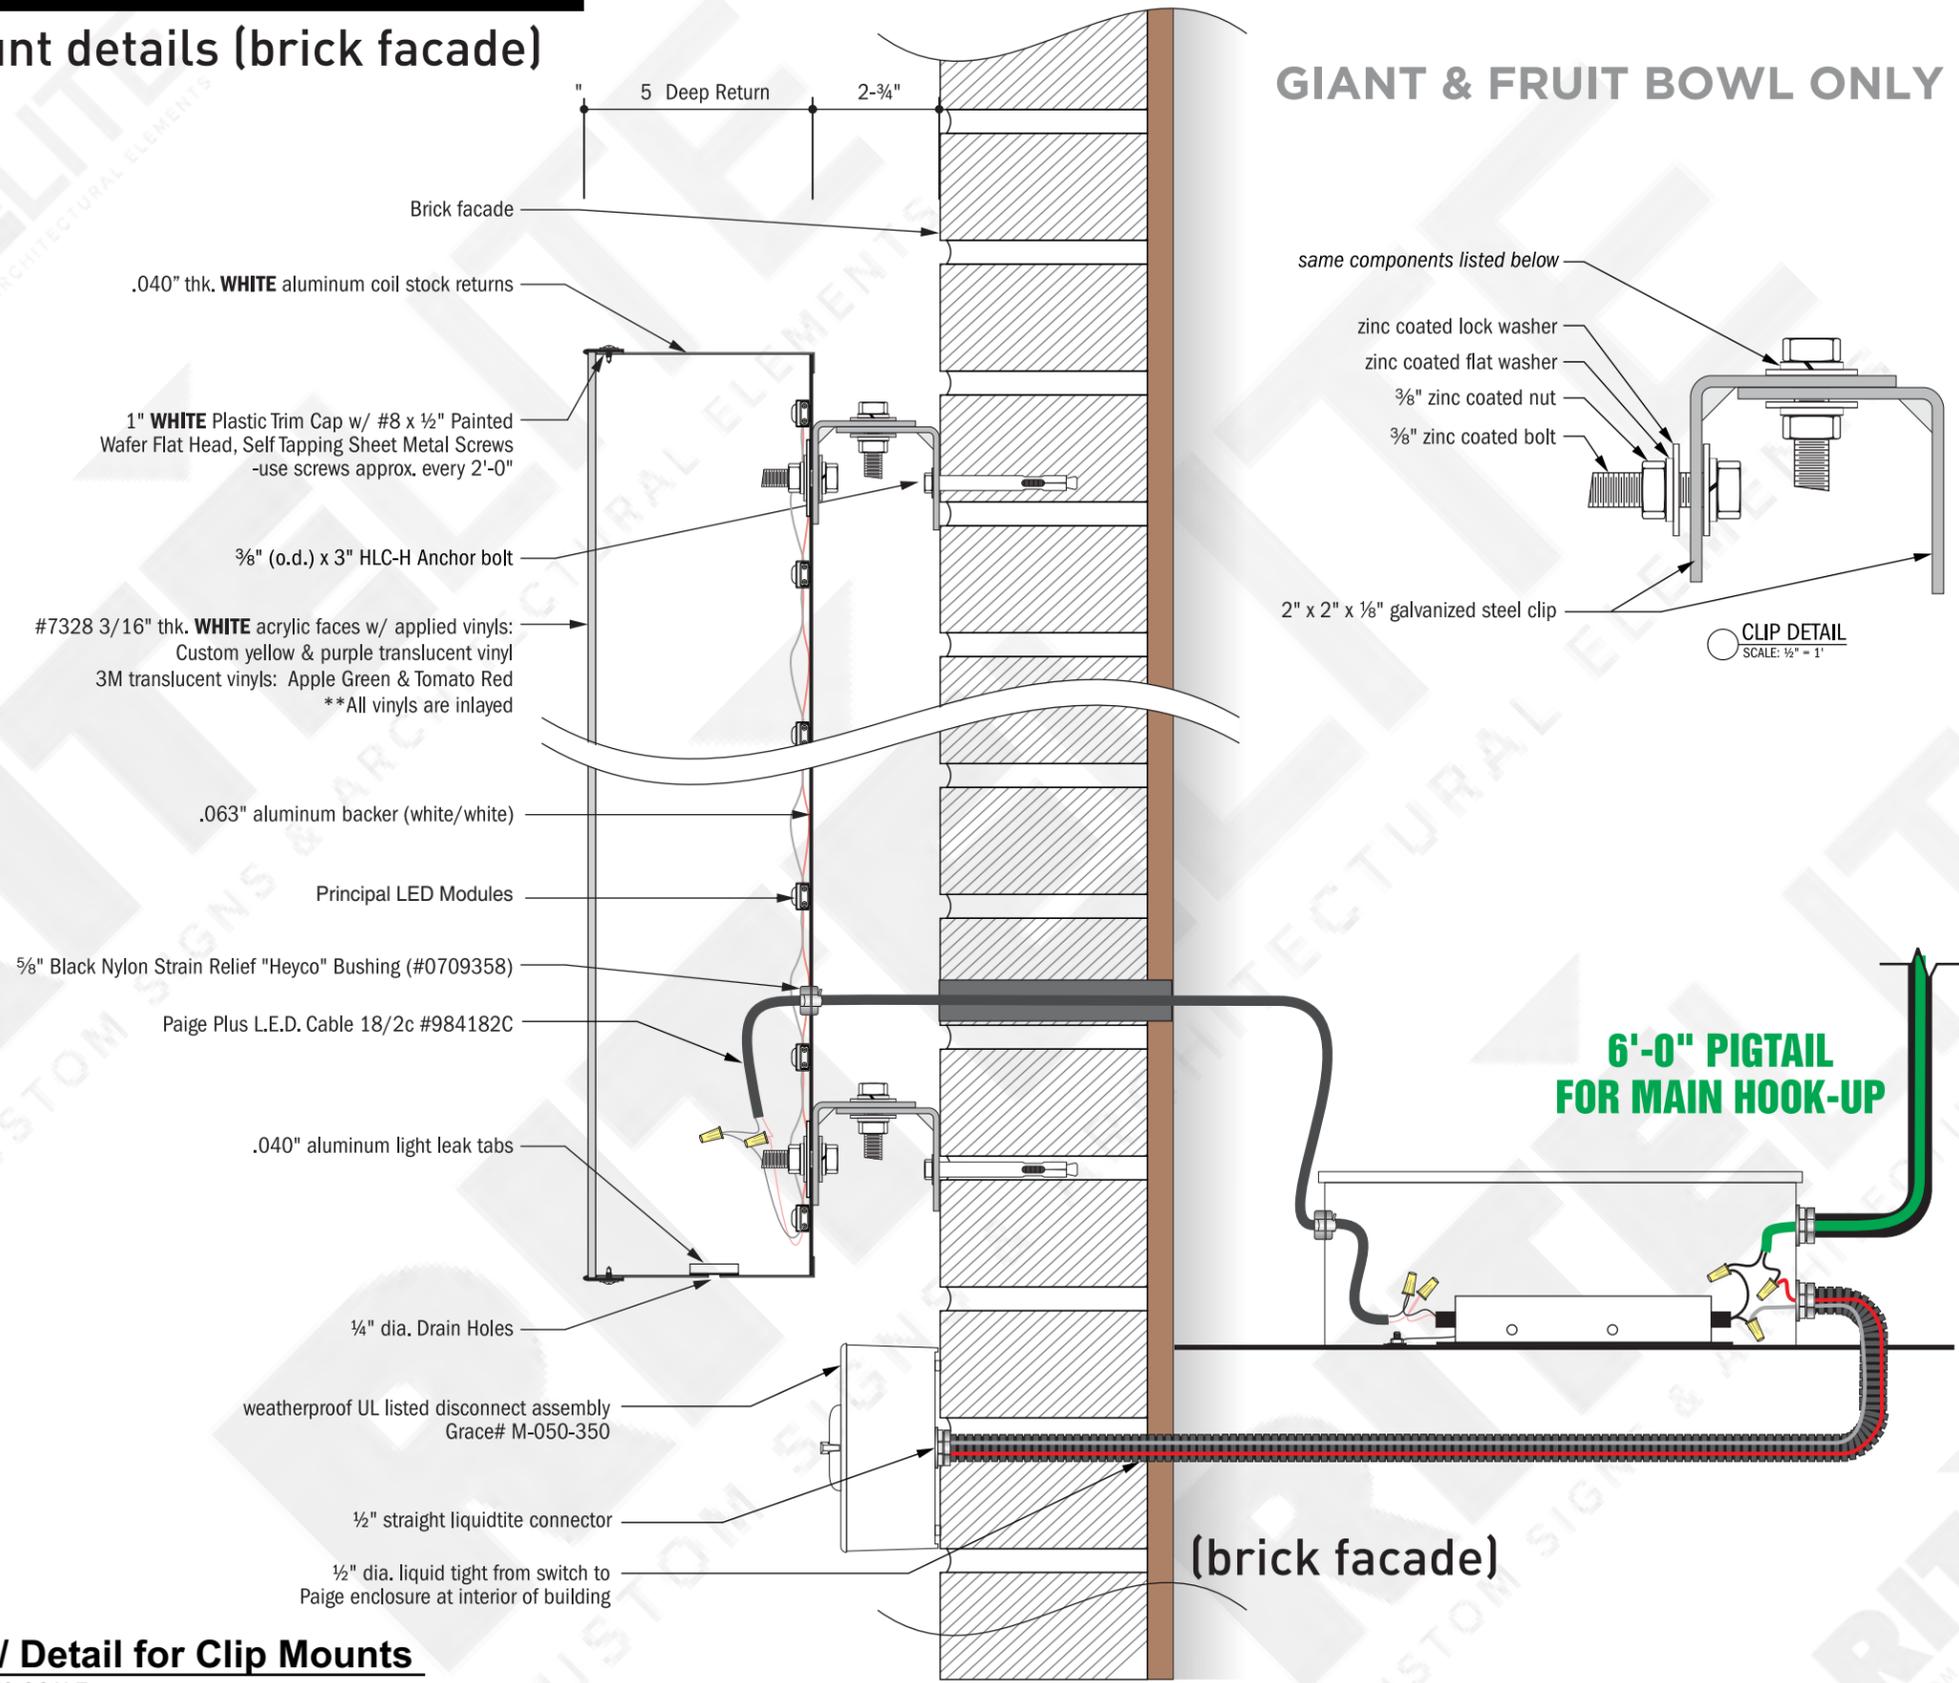

1 Section/ Detail for Clip Mounts
SCALE: NOT TO SCALE

Note: All illuminated signs are manufactured for 120 volt circuits. Letter strokes may be modified as required to accept light source.

RITELITE
CUSTOM SIGNS & ARCHITECTURAL ELEMENTS
1000 Biscayne Drive, Concord, NC 28027
704.788.7097
www.ritelitesigns.com

Client: _____

Giant
763

Job Location:
359 Maple Avenue, East
Vienna, VA 22180

Designer: TW Salesperson: DR

Project # 29294 Date: 24 July 2025

Revision Date:

| | | |
|-------------|----|--|
| 30 Jul 2025 | TW | |
| 30 Jul 2025 | TW | |
| 31 Jul 2025 | TW | |
| 13 Aug 2025 | TW | |
| 18 Sep 2025 | TW | |
| 30 Sep 2025 | TW | |
| 16 Oct 2025 | TW | |

File Location:
ART\2025\G\Giant Foods\29294

Customer Approval: _____ Date: _____

Land Lord Approval: _____ Date: _____

Architect Approval: _____ Date: _____

This original design is the exclusive Property of Rite Lite Signs, Inc. and is protected by federal copyright laws. Any reproduction similar to the one embodied herein is expressly forbidden. Should an unauthorized construction of this design occur, Rite Lite Signs, Inc. is due \$2,500 as compensation for their time & effort in creating each drawing.

UL UNDERWRITERS LABORATORIES

PROPOSED

S2 SIGN TYPE 2 - PICKUP SIGN



Existing



Proposed

Color Notes:


- Illuminated Channel Letters On Raceway**
- Faces _____ 7328 White Acrylic w/ 3M Vinyl 3630-9327 Purple
 - Trim Cap _____ White
 - Returns _____ White (Gloss)
 - Illumination _____ Principal LED Module
 - Raceway _____ Painted to Match SW 0054 Twilight Gray

Due to variances in screen calibration and resolution, the colors on your screen may not accurately represent the actual color sample

Square Footage Note:

- Sign: 1'-7 7/8" (H) x 10'-0" (L) = 16.56
- Wall Area: 30'-6" (H) x 315'-0" (L) = 9,607.50

4'-10"

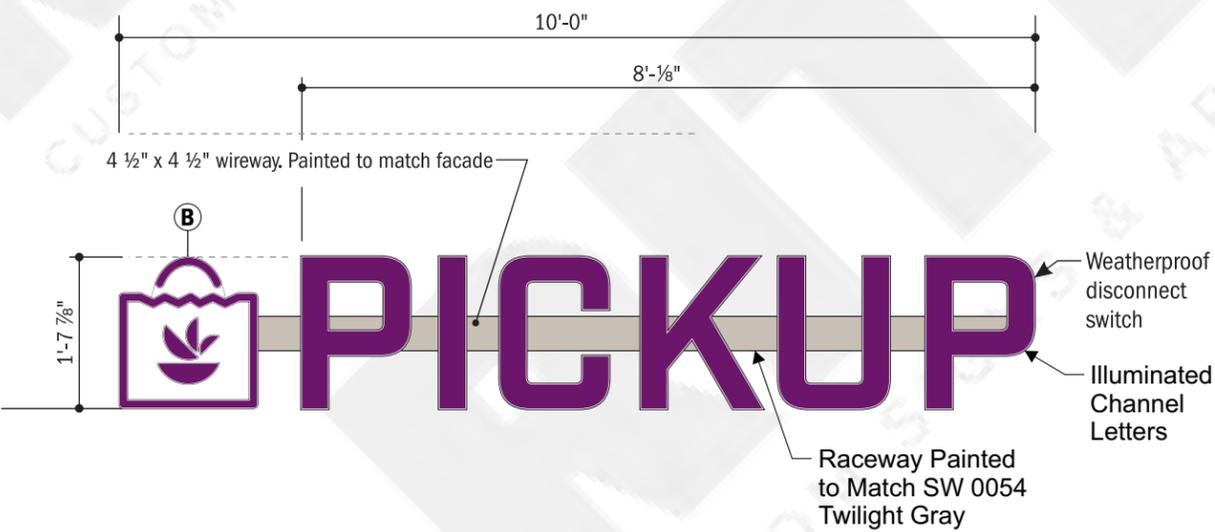

1 ILLUMINATED CHANNEL LETTERS ON RACEWAY
SCALE: 1/2" = 1' - 0"

RITELITE
CUSTOM SIGNS & ARCHITECTURAL ELEMENTS
1000 Biscayne Drive, Concord, NC 28027
704.788.7097
www.ritelitesigns.com

Client: _____
Giant
763

Job Location:
359 Maple Avenue, East
Vienna, VA 22180

Designer: TW Salesperson: DR

Project # 29294 Date: 24 July 2025

Revision Date:

| | | | |
|-------------|----|--|--|
| 30 Jul 2025 | TW | | |
| 30 Jul 2025 | TW | | |
| 31 Jul 2025 | TW | | |
| 13 Aug 2025 | TW | | |
| 18 Sep 2025 | TW | | |
| 30 Sep 2025 | TW | | |
| 16 Oct 2025 | TW | | |

File Location:
ART\2025\G\Giant Foods\29294

Customer Approval: _____ Date: _____

Land Lord Approval: _____ Date: _____


Architect Approval: _____ Date: _____

This original design is the exclusive Property of Rite Lite Signs, Inc. and is protected by federal copyright laws. Any reproduction similar to the one embodied herein is expressly forbidden. Should an unauthorized construction of this design occur, Rite Lite Signs, Inc. is due \$2,500 as compensation for their time & effort in creating each drawing.

UL UNDERWRITERS LABORATORIES

PROPOSED

Wireway Mount details

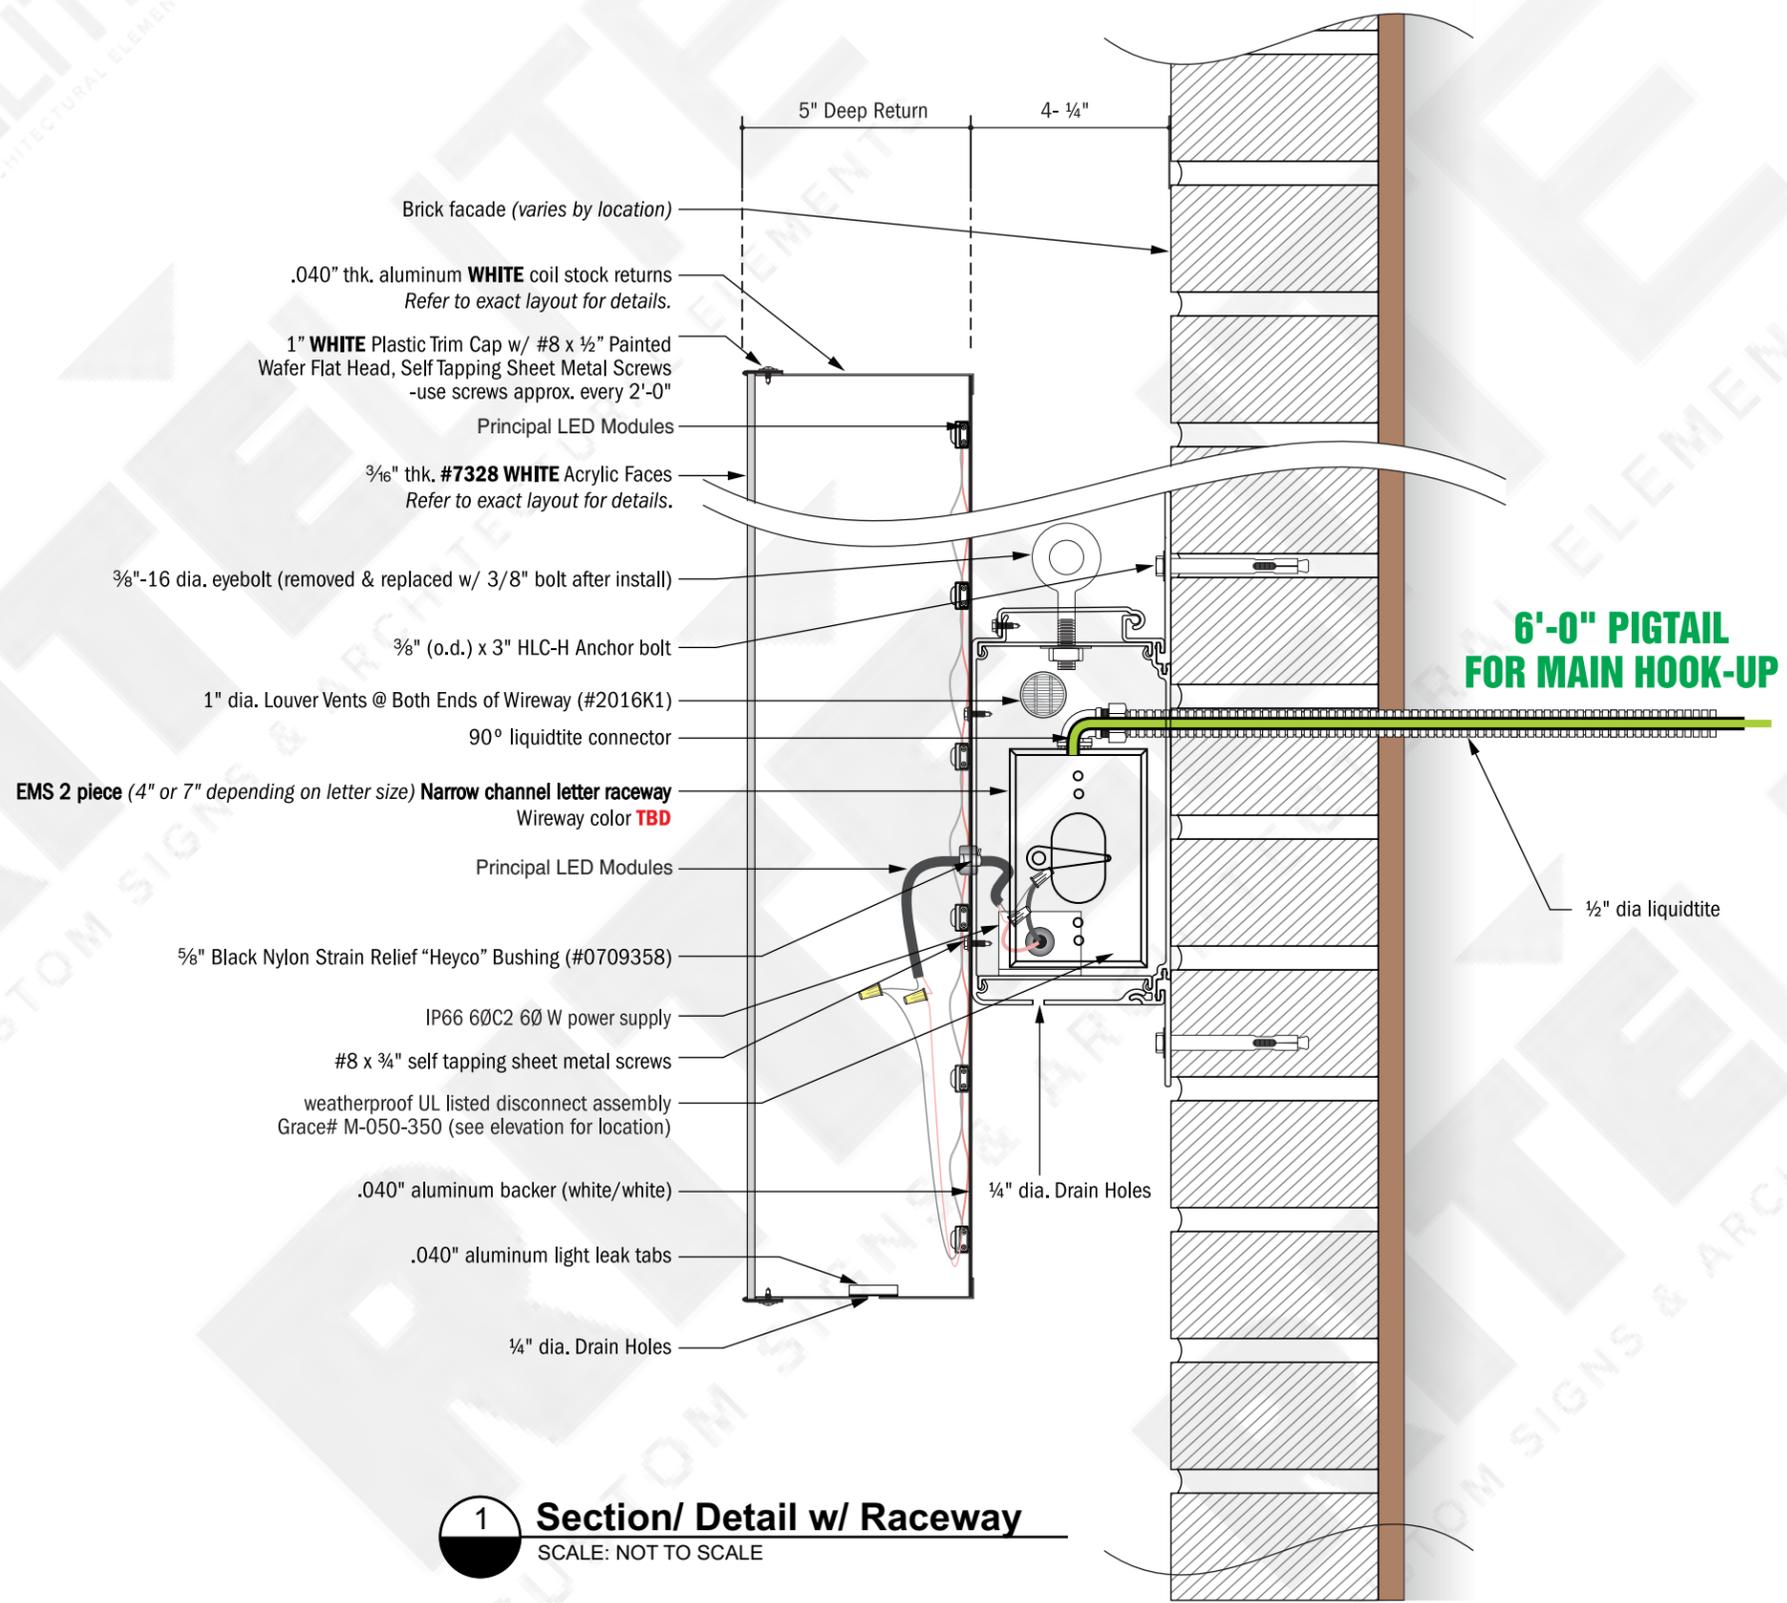

1 Section/ Detail w/ Raceway
SCALE: NOT TO SCALE

Client: _____

Giant
763

Job Location:
359 Maple Avenue, East
Vienna, VA 22180

Designer: TW Salesperson: DR

Project # 29294 Date: 24 July 2025

Revision Date:

| | | | |
|-------------|----|--|--|
| 30 Jul 2025 | TW | | |
| 30 Jul 2025 | TW | | |
| 31 Jul 2025 | TW | | |
| 13 Aug 2025 | TW | | |
| 18 Sep 2025 | TW | | |
| 30 Sep 2025 | TW | | |
| 16 Oct 2025 | TW | | |

File Location:
ART\2025\G\Giant Foods\29294

Customer Approval: _____ Date: _____

Land Lord Approval: _____ Date: _____

Architect Approval: _____ Date: _____

This original design is the exclusive Property of Rite Lite Signs, Inc. and is protected by federal copyright laws. Any reproduction similar to the one embodied herein is expressly forbidden. Should an unauthorized construction of this design occur, Rite Lite Signs, Inc. is due \$2,500 as compensation for their time & effort in creating each drawing.



PROPOSED

Color Notes:

Face Replacements

- Faces _____ 7328 White Polycarbonate
3M 3630-9327 Purple

RITELITE
CUSTOM SIGNS & ARCHITECTURAL ELEMENTS
1000 Biscayne Drive, Concord, NC 28027
704.788.7097
www.ritelitesigns.com

Client: _____

Giant
763

Job Location:
359 Maple Avenue, East
Vienna, VA 22180

Designer: TW Salesperson: DR

Project # 29294 Date: 24 July 2025

Revision Date:

| | | | |
|-------------|----|--|--|
| 30 Jul 2025 | TW | | |
| 30 Jul 2025 | TW | | |
| 31 Jul 2025 | TW | | |
| 13 Aug 2025 | TW | | |
| 18 Sep 2025 | TW | | |
| 30 Sep 2025 | TW | | |
| 16 Oct 2025 | TW | | |

File Location:
ART\2025\G\Giant Foods\29294

Customer Approval: _____ Date: _____

Land Lord Approval: _____ Date: _____

Architect Approval: _____ Date: _____

This original design is the exclusive Property of Rite Lite Signs, Inc. and is protected by federal copyright laws. Any reproduction similar to the one embodied herein is expressly forbidden. Should an unauthorized construction of this design occur, Rite Lite Signs, Inc. is due \$2,500 as compensation for their time & effort in creating each drawing.

UL UNDERWRITERS LABORATORIES

PROPOSED



Existing Sign Face Is To Be Removed & Replaced

Existing




Proposed



Elevation 3/16" Polycarbonate with Vinyl Graphics


1 S/F REPLACEMENT FACE FOR WALL SIGN
SCALE: 3/4" = 1' - 0"

S4 SIGN TYPE 4 - PICKUP PARKING SPOT SIGNS

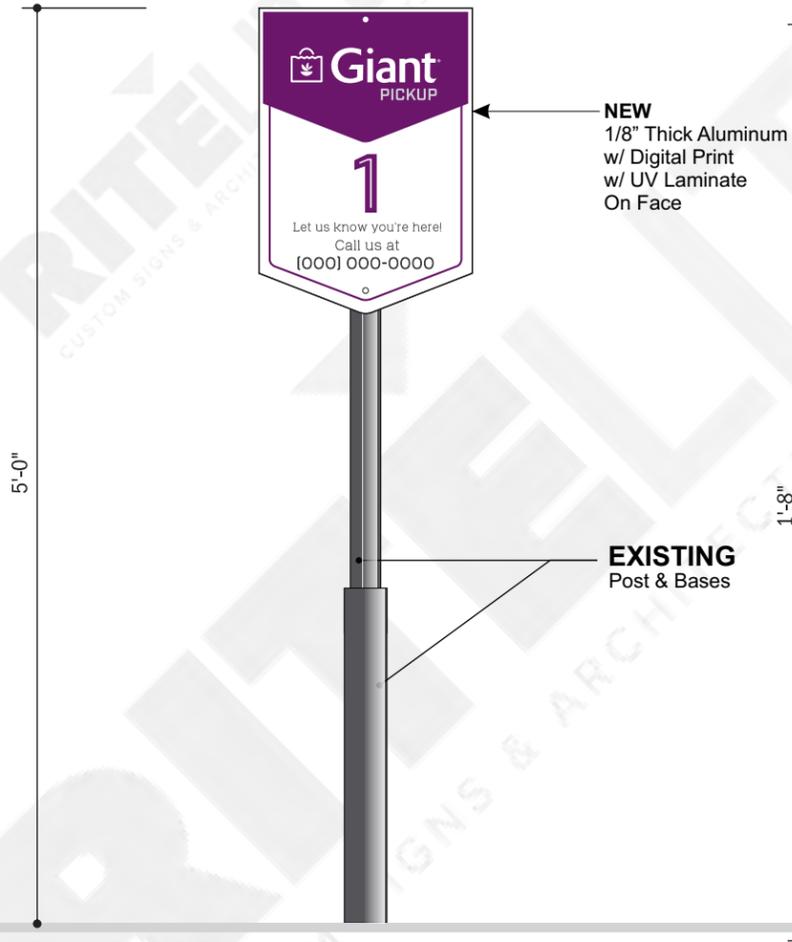

Elevation

1 S/F Face Replacement
SCALE: 1" = 1' - 0"

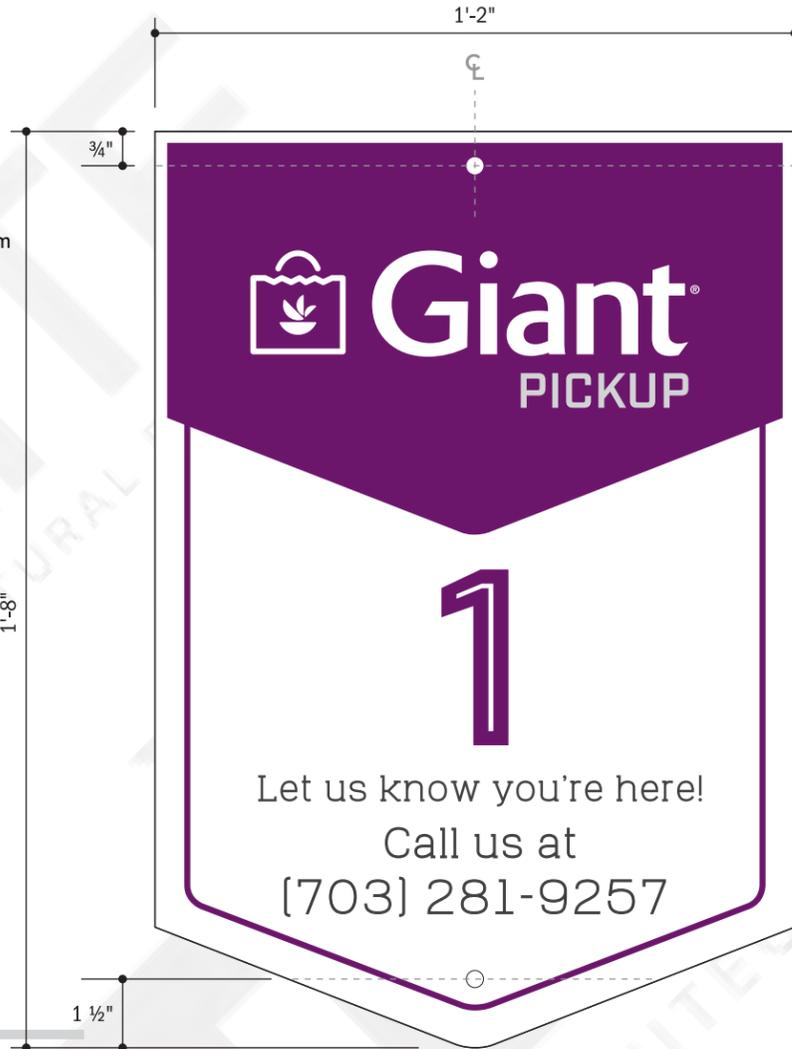

2 Pickup Parking Sign Detail
SCALE: 3" = 1' - 0"



3 PICKUP PARKING SIGN VARIATIONS
SCALE: 1" = 1' - 0"

Color Notes:

S/F Pick Up Parking Spot Signs

- Faces Aluminum Painted White with Digitally Printed Graphics on 3MIJ180CV3-10 Opaque White Vinyl with 3M 8518 Gloss Laminate
- Post Existing

Due to variances in screen calibration and resolution, the colors on your screen may not accurately represent the actual color sample

Note:

- Need Phone Number Prior to Production.



Existing Area

RITELITE
CUSTOM SIGNS & ARCHITECTURAL ELEMENTS
1000 Biscayne Drive, Concord, NC 28027
704.788.7097
www.ritelitesigns.com

Client: _____
Giant
763

Job Location:
359 Maple Avenue, East
Vienna, VA 22180

Designer: TW Salesperson: DR

Project # 29294 Date: 24 July 2025

Revision Date:

| | | | |
|-------------|----|--|--|
| 30 Jul 2025 | TW | | |
| 30 Jul 2025 | TW | | |
| 31 Jul 2025 | TW | | |
| 13 Aug 2025 | TW | | |
| 18 Sep 2025 | TW | | |
| 30 Sep 2025 | TW | | |
| 16 Oct 2025 | TW | | |

File Location:
ART\2025\G\Giant Foods\29294

Customer Approval: _____ Date: _____

Land Lord Approval: _____ Date: _____

Architect Approval: _____ Date: _____

This original design is the exclusive Property of Rite Lite Signs, Inc. and is protected by federal copyright laws. Any reproduction similar to the one embodied herein is expressly forbidden. Should an unauthorized construction of this design occur, Rite Lite Signs, Inc. is due \$2,500 as compensation for their time & effort in creating each drawing.



PROPOSED

S5 PYLON SIGN FACE REPLACEMENTS



Existing

Color Notes:

Face Replacements

- Face _____ 7328 White Polycarbonate
- Graphics _____
- Purple _____ 3M Vinyl 3630-9327 Purple
- Yellow _____ 3M Vinyl 3630-25 Yellow
- Red _____ Gerber Vinyl 230-43 Translucent Tomato Red
- Green _____ Gerber Vinyl 230-106 Apple Green
- Gray _____ 3M Vinyl 3630-61 Slate Gray


Due to variances in screen calibration and resolution, the colors on your screen may not accurately represent the actual color sample

Square Footage Note:

- Sign Area: 2'-3"(H) x 3'-7"(L) = 7.17



Proposed

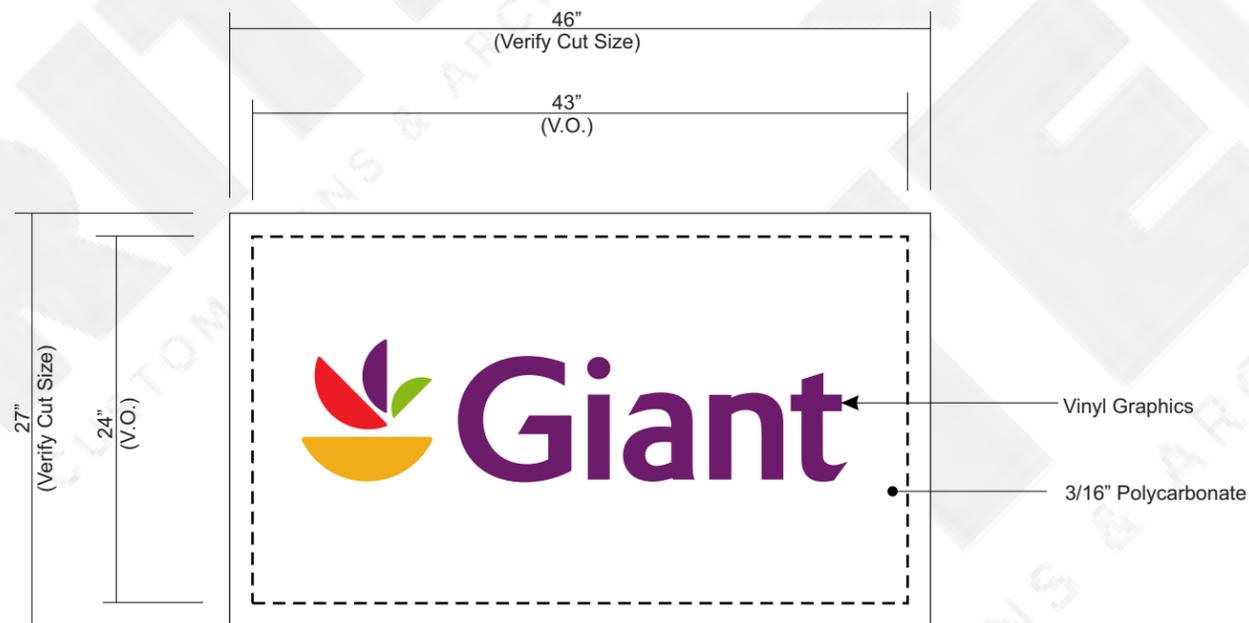

1 D/F PYLON FACE REPLACEMENTS

SCALE: 1" = 1' - 0"

RITELITE
CUSTOM SIGNS & ARCHITECTURAL ELEMENTS
1000 Biscayne Drive, Concord, NC 28027
704.788.7097
www.ritelitesigns.com

Client:



Job Location:
359 Maple Avenue, East
Vienna, VA 22180

Designer: TW Salesperson: DR

Project # 29294 Date: 24 July 2025

| Revision Date: | |
|----------------|----|
| 30 Jul 2025 | TW |
| 30 Jul 2025 | TW |
| 31 Jul 2025 | TW |
| 13 Aug 2025 | TW |
| 18 Sep 2025 | TW |
| 30 Sep 2025 | TW |
| 16 Oct 2025 | TW |

File Location:
ART\2025\G\Giant Foods\29294

Customer Approval: _____ Date: _____

Land Lord Approval: _____ Date: _____

Architect Approval: _____ Date: _____

This original design is the exclusive Property of Rite Lite Signs, Inc. and is protected by federal copyright laws. Any reproduction similar to the one embodied herein is expressly forbidden. Should an unauthorized construction of this design occur, Rite Lite Signs, Inc. is due \$2,500 as compensation for their time & effort in creating each drawing.



PROPOSED