


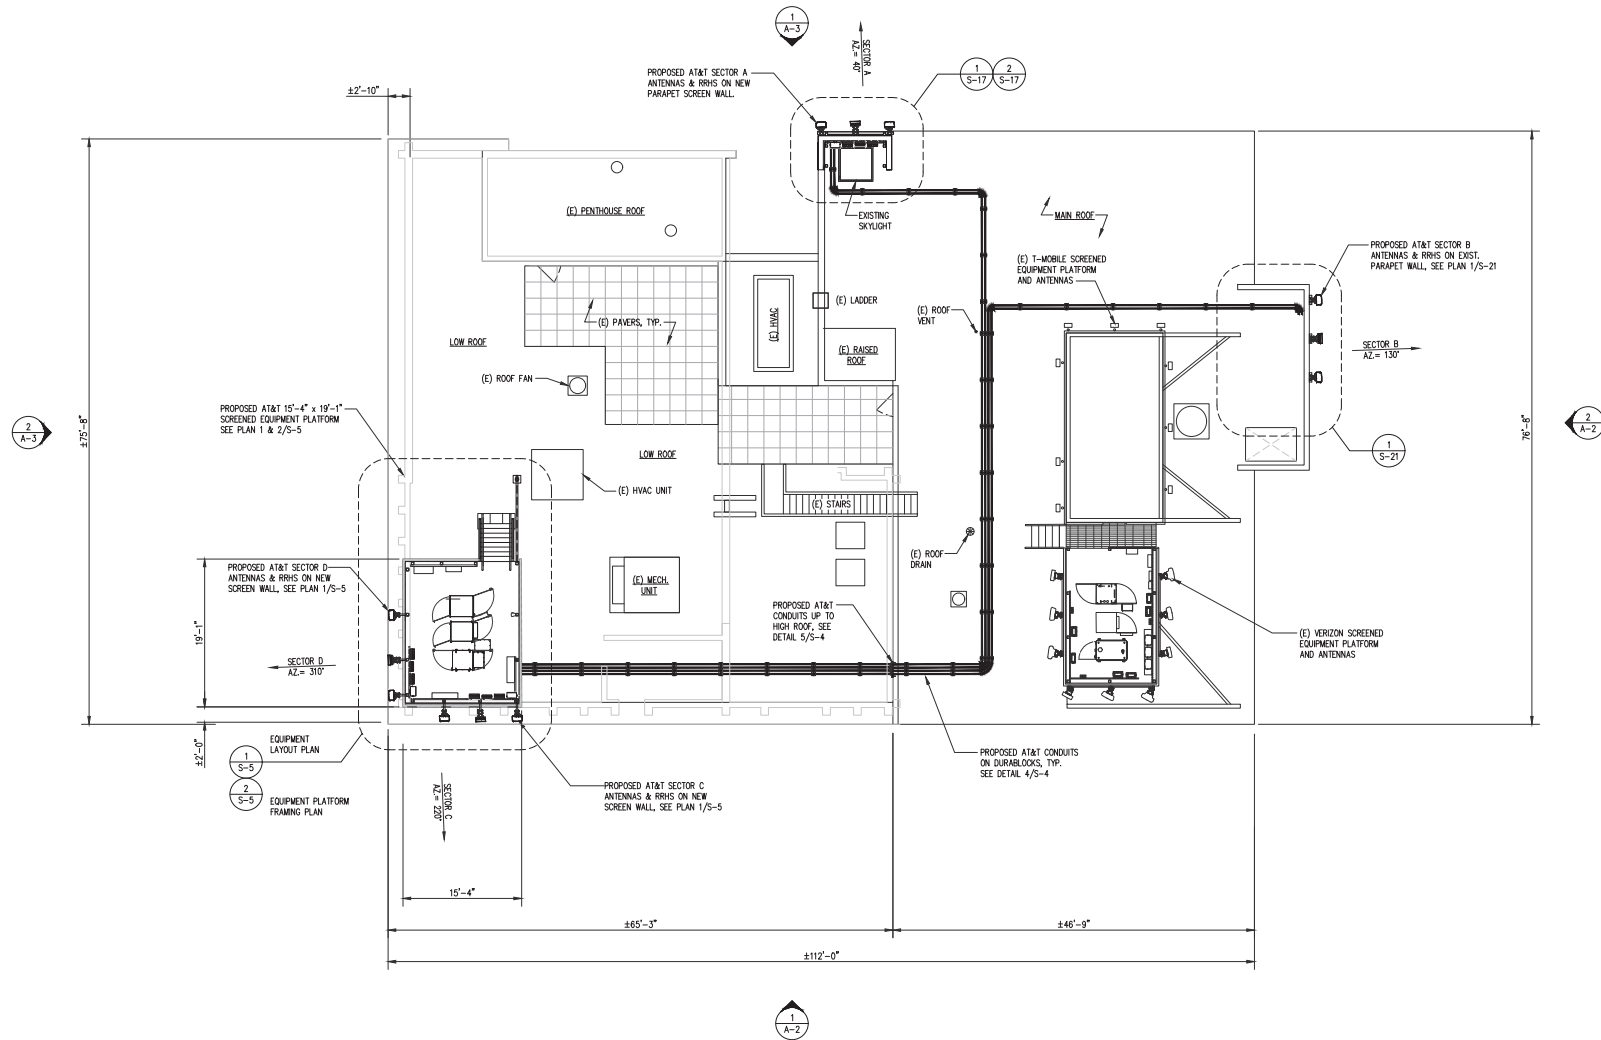

ROOF AND EQUIPMENT LOCATION PLAN

SCALE: 1/8"=1'-0"

NOTES:

1. ROOF CONSTRUCTION: BALLASTED ROOFING MEMBRANE ON ROOF DECK, STEEL JOISTS & BEAMS, ON STEEL COLUMNS & MASONRY BEARING WALLS.
2. ELEVATIONS ARE IN REFERENCE TO THE GROUND FLOOR LEVEL WHICH IS TAKEN AS REFERENCE ELEV. 0.0'
3. SEE SHEETS E-1 THRU E-3 FOR UTILITY AND GROUNDING DETAILS
4. SEE NOTES ON SHEET N-1 FOR INFO NOT NOTED.



9000 MENDENHALL CT
COLUMBIA, MD 21045



6100 EXECUTIVE BLVD, SUITE 430
ROCKVILLE, MD 20852
PHONE: (202) 408-0960



10 CHURCH CIRCLE
ANNAPOLIS, MD 21401
PHONE: (410) 582-8843

FA NUMBER: 10087362
VALLEY PARK
527 E MAPLE AVE
VIENNA, VA 22180

SEAL:



SUBMITTALS

DATE	DESCRIPTION	REV.
11-22-2022	CONSTRUCTION REVIEW	A
01-30-2023	CONSTRUCTION	0
02-09-2024	REV. PER 03/12/2024 RFDS	1
12-18-2024	REMOVE FUTURE ANTENNA	2
02-28-2025	ADD GAS DESIGN	3
04-16-2025	REVIEW REDLINES	4
06-09-2025	REMOVE GENERATOR	5

PROJECT NO: 1152.443

DESIGNER: M.A.

ENGINEER: C.S.

THESE DRAWINGS ARE FORMATTED
TO BE FULL-SIZE AT 22/04/24
0 1/2 1
GRAPHIC SCALE IN INCHES

SHEET TITLE:

**ROOF &
EQUIPMENT
LOCATION PLAN**

SHEET NUMBER:

A-1