
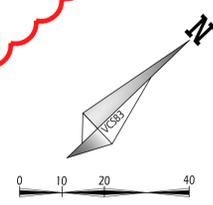


NO	DATE	DESCRIPTION
1.	06/21/19	REVISE BLDG FOOTPRINTS PER FINAL ARCHITECTURE. ADJUST GRADING & UTILITY CONNECTIONS FOR RETAIL BLDG. UPDATE ARCHITECTURAL SHEETS. RELOCATE WATER METER FOR UNITS 1-38. REVISE STREET LIGHT LOCATIONS & ADD LIGHT DETAILS. ADD DRY UTILITIES AND ADDRESSES.

ONSITE PATHWAY LIGHTS						
SYMBOL	QTY	DESCRIPTION	FILE NAME	LAMP	LLF	WATTS
●	20	KBR8 WITH 3 LIGHT BOARDS (12 LEDS), 350MA DRIVER, 3000 K COLOR TEMP, ASYMMETRICAL	KBR8 LED 12C350, 30K ASY MVOLT	ASYMMETRICAL 3 ENGINES (12 LEDS)	0.85	16

**LIGHTING NOTES:**

1. THE OWNER OR THEIR REPRESENTATIVES, IN COORDINATION WITH THE TOWN AND THE TOWN INSPECTORS, RESERVE THE RIGHT TO USE AN ALTERNATIVE ONSITE FIXTURE.
2. ONSITE LIGHTS MUST BE IN COMPLIANCE WITH THE TOWN OF VIENNA ZONING ORDINANCE, ARTICLE 13.1, SECTION 18-95.15 FOR EXTERIOR LIGHTING IN A MAC DISTRICT.
3. LUMINAIRES MAY VARY FROM THOSE SHOWN ON THIS SHEET.

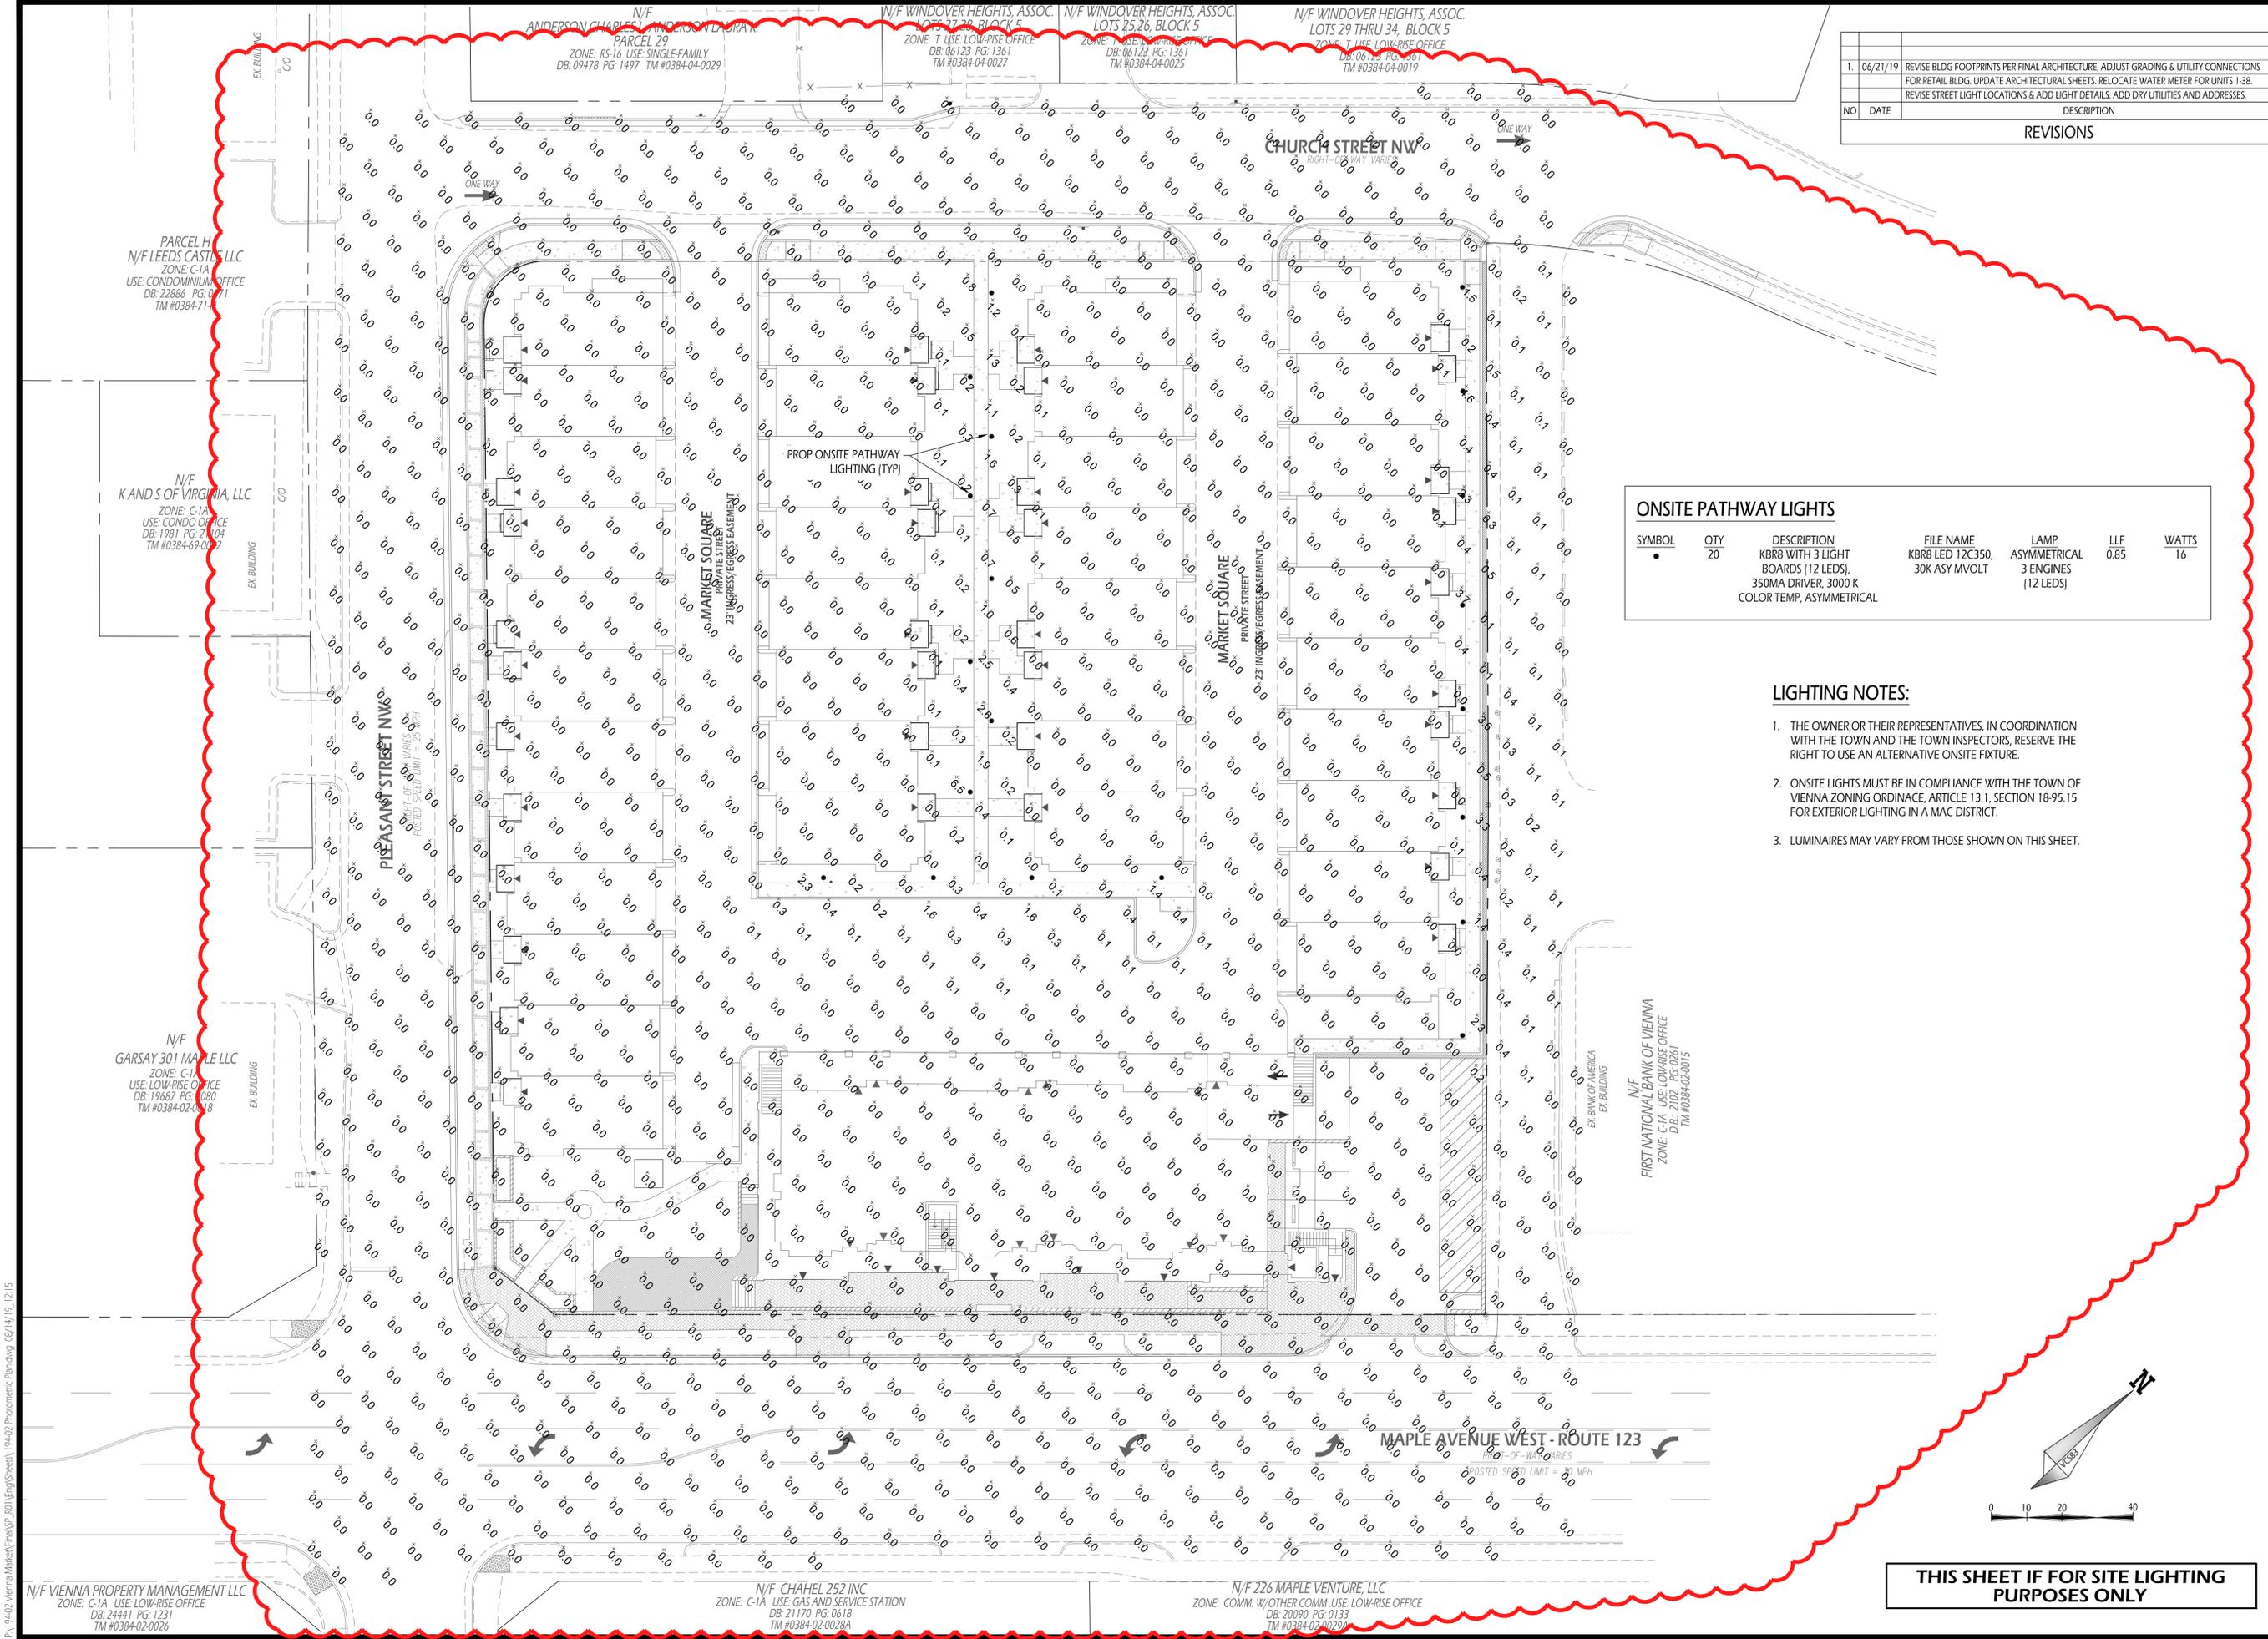

**THIS SHEET IS FOR SITE LIGHTING PURPOSES ONLY**



**SMITH ENGINEERING**  
14901 BOGLE DRIVE SUITE 202  
CHANTILLY, VA 20151  
PHONE: 703-956-6204  
PROJECT: 194-02  
PROJECT MANAGER:  
BLAKE A. SMITH, P.E.  
Blake@SMITHEngineeringVA.com

PLAN SUBMISSIONS	
07/03/19	1st SUB. TO TOWN

OTHER PLAN DISTRIBUTIONS	
07/17/19	FOR STREET LIGHTS
07/25/19	RELEASE TO CLIENT
08/07/19	RELEASE TO CLIENT

P:\194-02 Vienna Market\Final\SP\_2019\Eng\Sheets\194-02 Photometric Plan.dwg 08/14/19 12:15