

DATE: 12-6-2020


JOB NUMBER: 2020.01

SCALE: 1" = 20'

DRAWN BY: TK

CHECK BY:


REVISIONS:

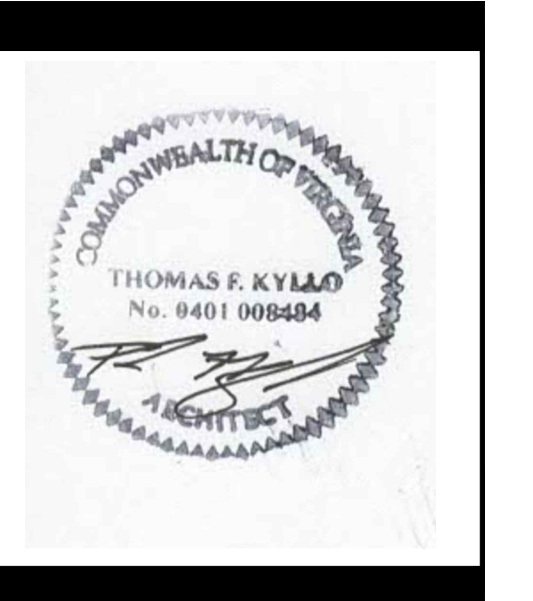


SIGNAGE DETAILS

HAWK & GRIFFIN PUBLIC HOUSE
435 MAPLE AVENUE WEST
ZONING PLAN
HUNTER MILL TOWN OF VIENNA TRANSPORT
TOWN OF VIENNA, VIRGINIA


S002

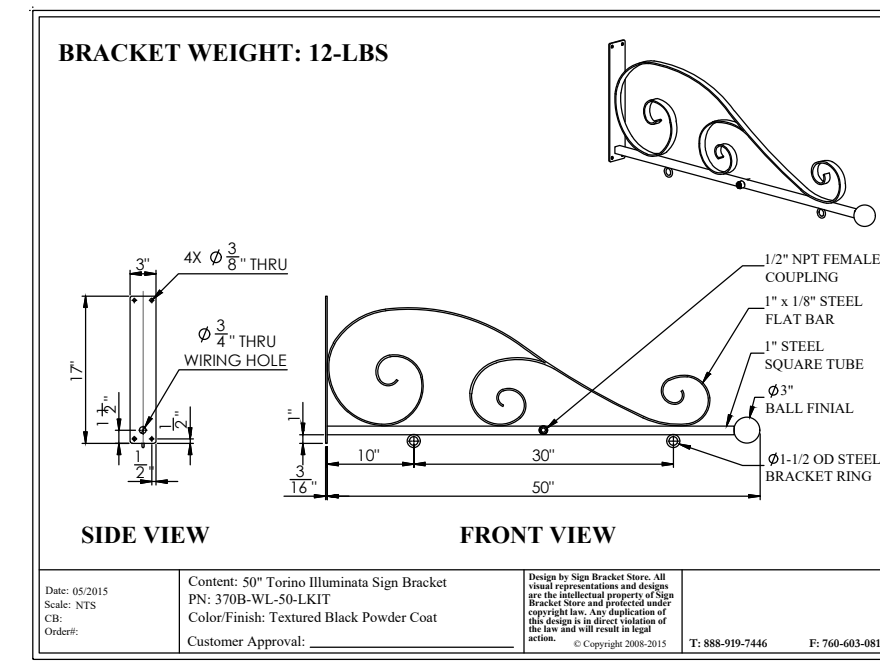

LIGHTED SIGN BRACKET
800 LUMENS PER SIDE

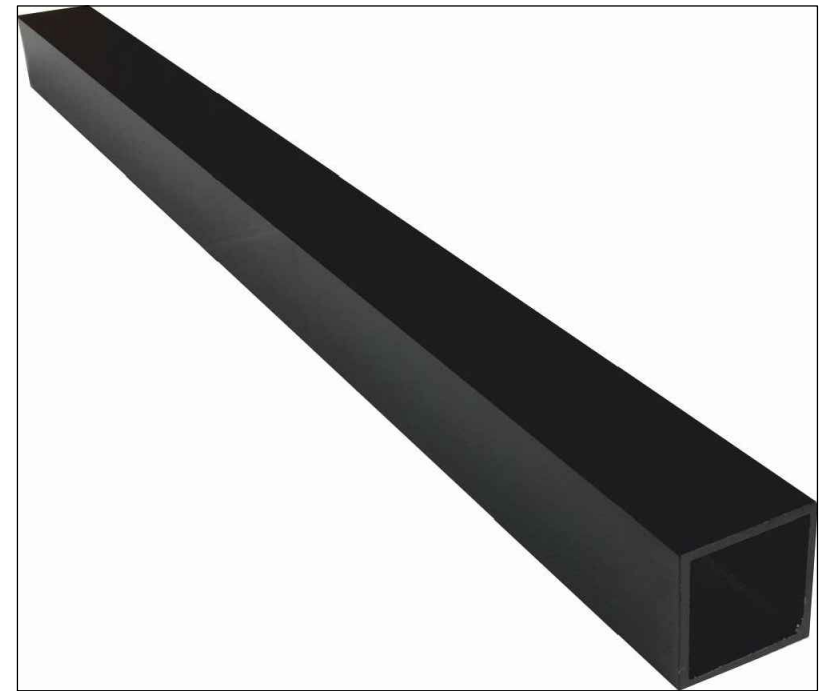


ALUMINUM SIGN POLE

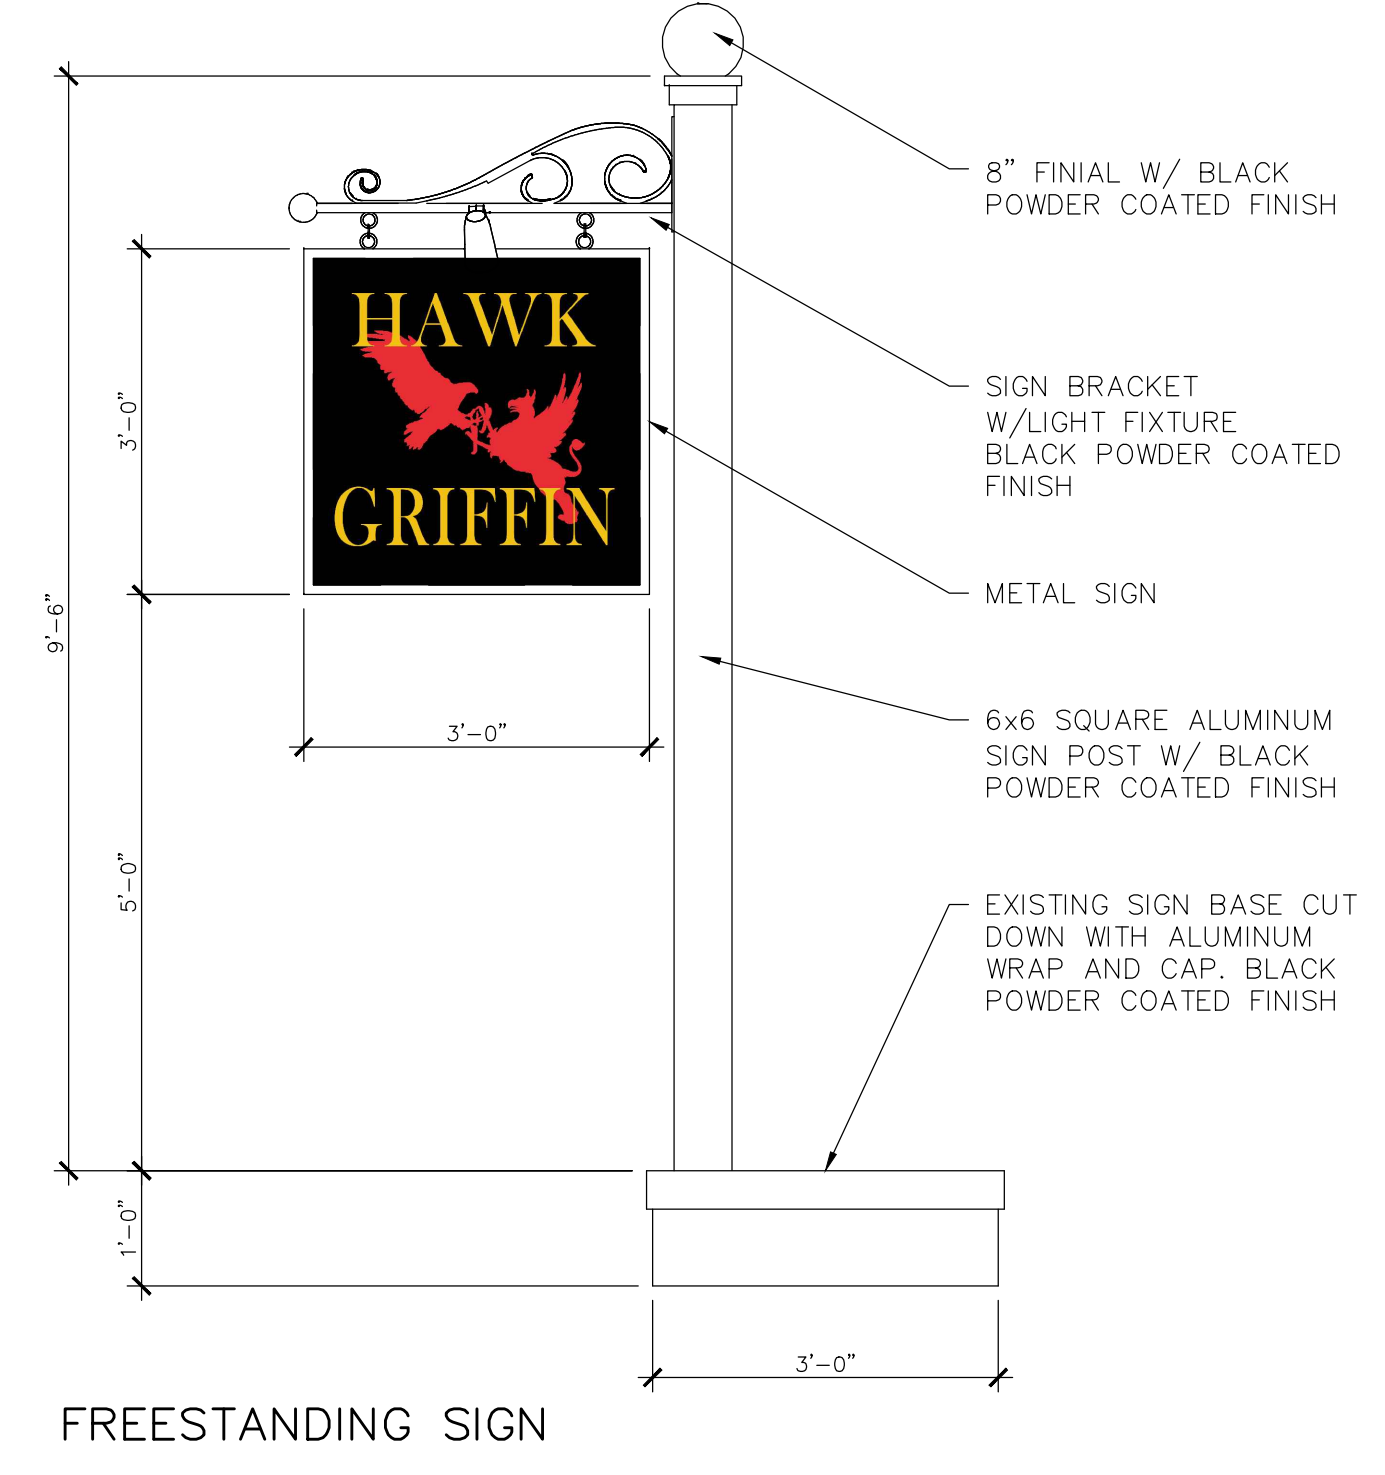

MAPLE AVENUE ELEVATION



BRASS GOOSECK SIGN LIGHT
1,600 LUMENS PER FIXTURE

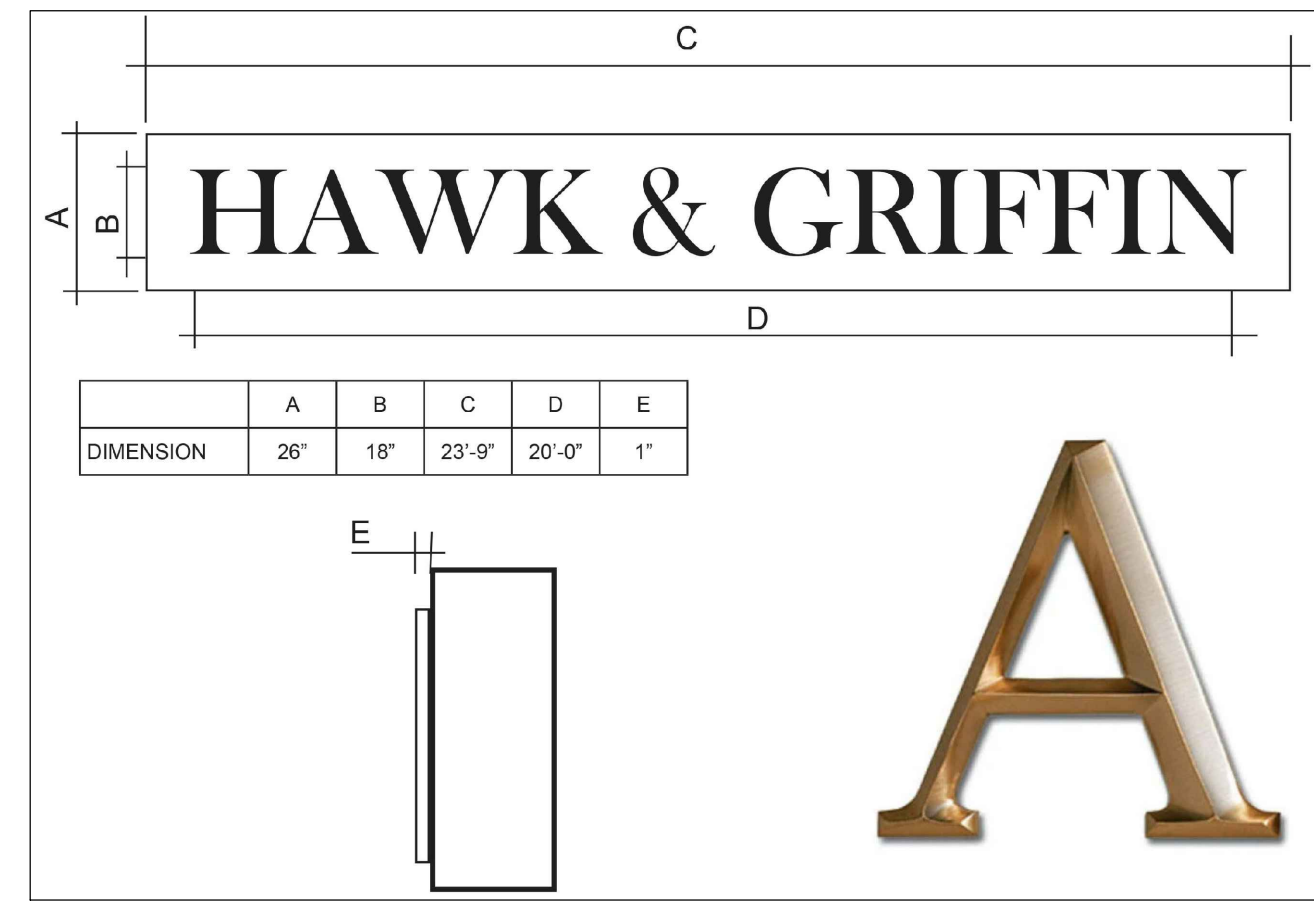

DIMENSIONAL SIGN LETTERS

