

01/02/17

**TIER 1 - LOCALLY ADMINISTERED PROJECT
“NO PLAN” (CONSTRUCTION & MAINTENANCE) PROJECTS
COMMONWEALTH OF VIRGINIA
DEPARTMENT OF TRANSPORTATION**

CONSTRUCTION: X **MAINTENANCE:**

DISTRICT: NORTHERN VA CITY/COUNTY: Town of Vienna UPC NO.: 118555

FUNCTIONAL CLASS Various FHWA 534 DATA 4_028 TYPE CODE Y052

ROUTE: 9999 PROJ. # EN-20-153-219 FEDERAL NO.: TAP-5B01(471)

FROM: VARIOUS TO: VARIOUS

LENGTH (FEET): N.A. MILES N.A.

TOPO: N.A. DESIGN SPEED (MPH): N.A. VPD (YEAR) N.A.


PROJECT MGR: Andrew Jinks, PE –
Transportation Engineer - Town of
Vienna R/W DONATION: N.A.

Utilities and/or Railroads are involved in the construction of this project.

This project is to be constructed in accordance with the Department's 2016 Road and Bridge Specifications, 2016 Road and Bridge Standards, 2009 MUTCD, 2011 Virginia Supplement to the MUTCD, 2011 Virginia Work Area Protection Manual and as amended by contract provisions and the complete plan assembly.

Design features relating to construction or to regulation and control of traffic may be subject to change as deemed necessary by the department.

RECOMMENDED FOR APPROVAL FOR CONSTRUCTION	
DATE	DESIGNEE - RESPONSIBLE LOCAL GOVERNMENT
DATE	DISTRICT PLANNING AND INVESTMENT MANAGER
DATE	DISTRICT PROJECT DEVELOPMENT ENGINEER
APPROVED FOR CONSTRUCTION	
DATE	DISTRICT ENGINEER/ADMINISTRATOR

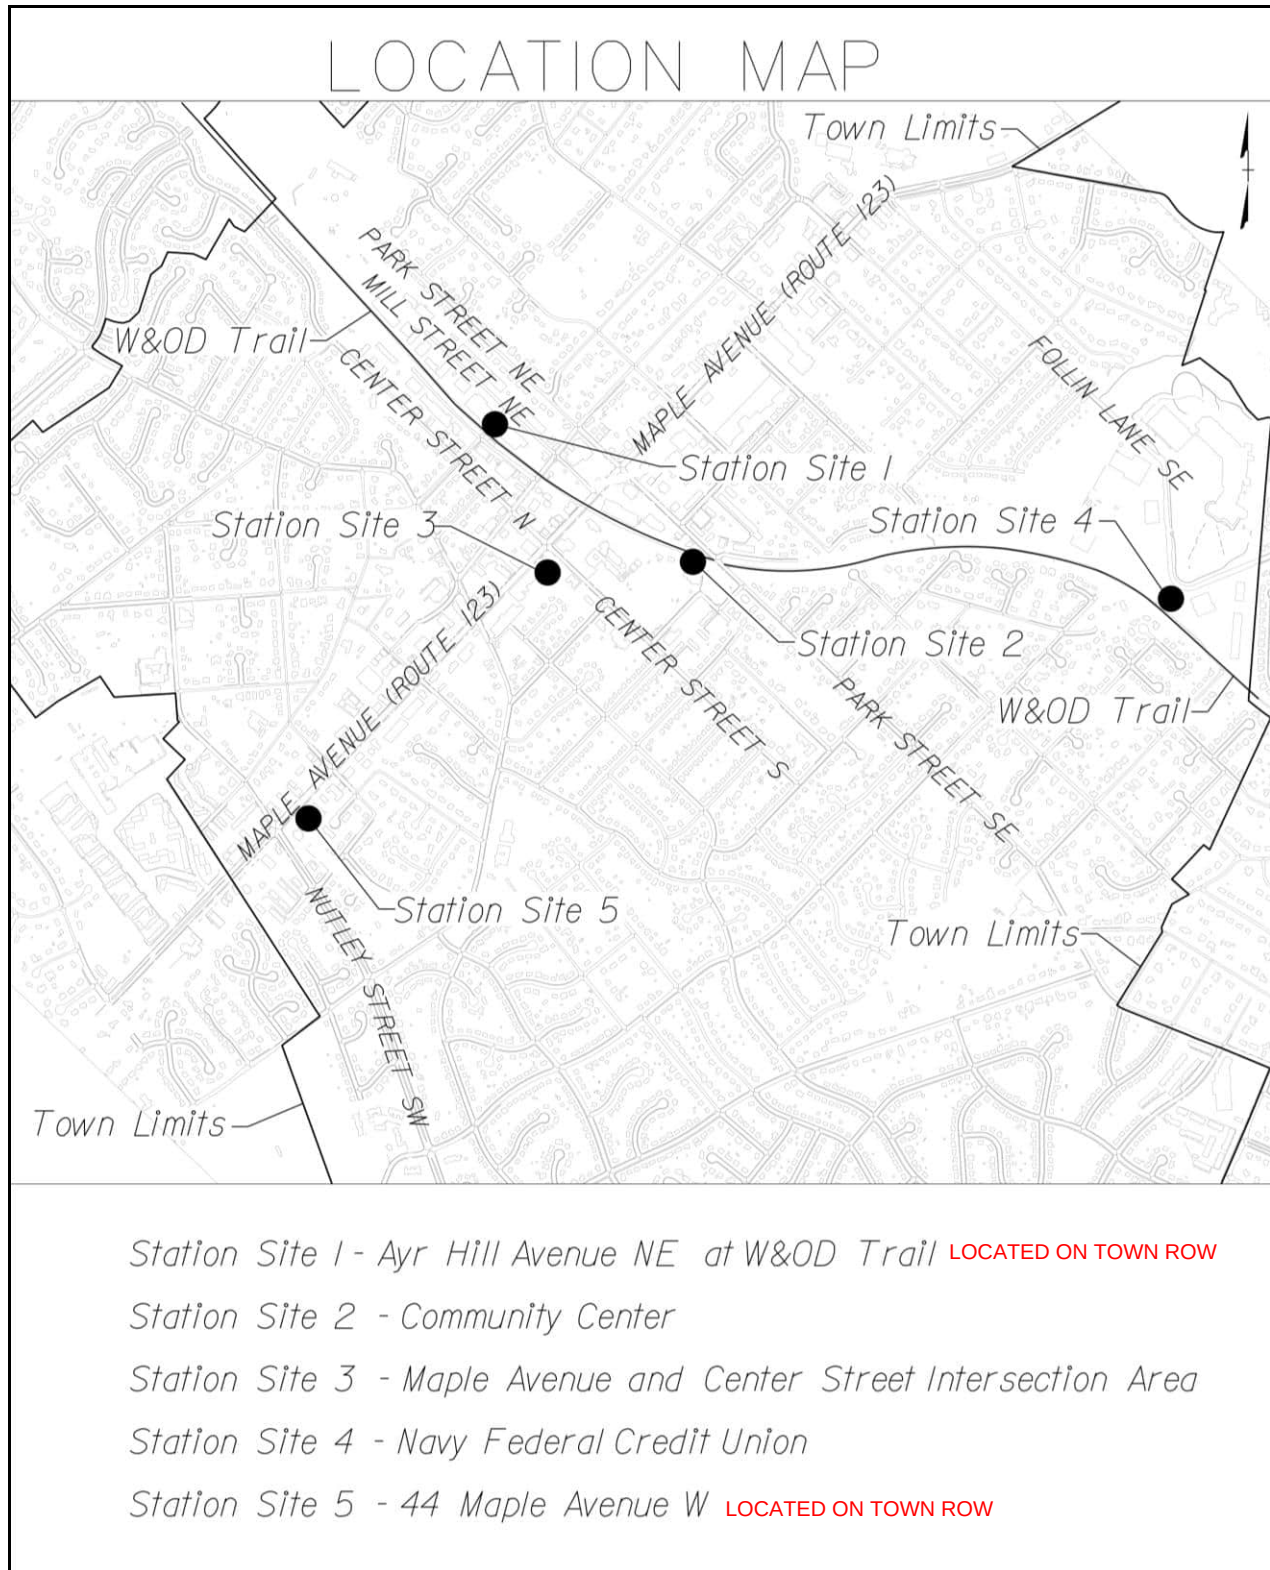

Northern Virginia Regional
Park Authority
Map #0384 02 0272

W&OD TRAIL

VO GOLF NORTH MAP 83 187

W&OD TRAIL

Vienna Community
Center Parking

Construct concrete pad (9'x35') adjacent to
the existing sidewalk. Install 6'x32'
Capital Bikeshare station on concrete pad
after construction.

Type of Road: Parking Lot
ADT: n/a
Speed Limit: n/a
Docking will occur: Sidewalk side

NOTES:
1. Flexible delineators will be maintained by the Town of Vienna.
2. Station and delineators will be removed for parking lot paving activities.
3. Snow and debris clearance is provided the bikeshare operator.

The Town of Vienna
Map #0384 02 0159

The Town of Vienna
Map #0384 02 0158

SCALE

0 25' 50'

REVISIONS

CLIENT INFORMATION
TOWN OF VIENNA, VA
127 CENTER STREET SOUTH
VIENNA, VA, 22180



TOWN OF
VIENNA
since 1820

BIKE SHARE STATIONS


VBOT Proj. NO. EN20-153-216
P101, C501
VBOT UPC NO. 118555



Whitman, Reardon & Associates, LLP
12700 Fair Lakes Circle, Suite 300, Fairfax, Virginia 22033

SITE 2
COMMUNITY
CENTER
(STUDY STATION 10)

SCALE: 1"=25'
DATE: 04/2024 SHEET: 2
DES: PS DRAWN: JZ CHECK: TL

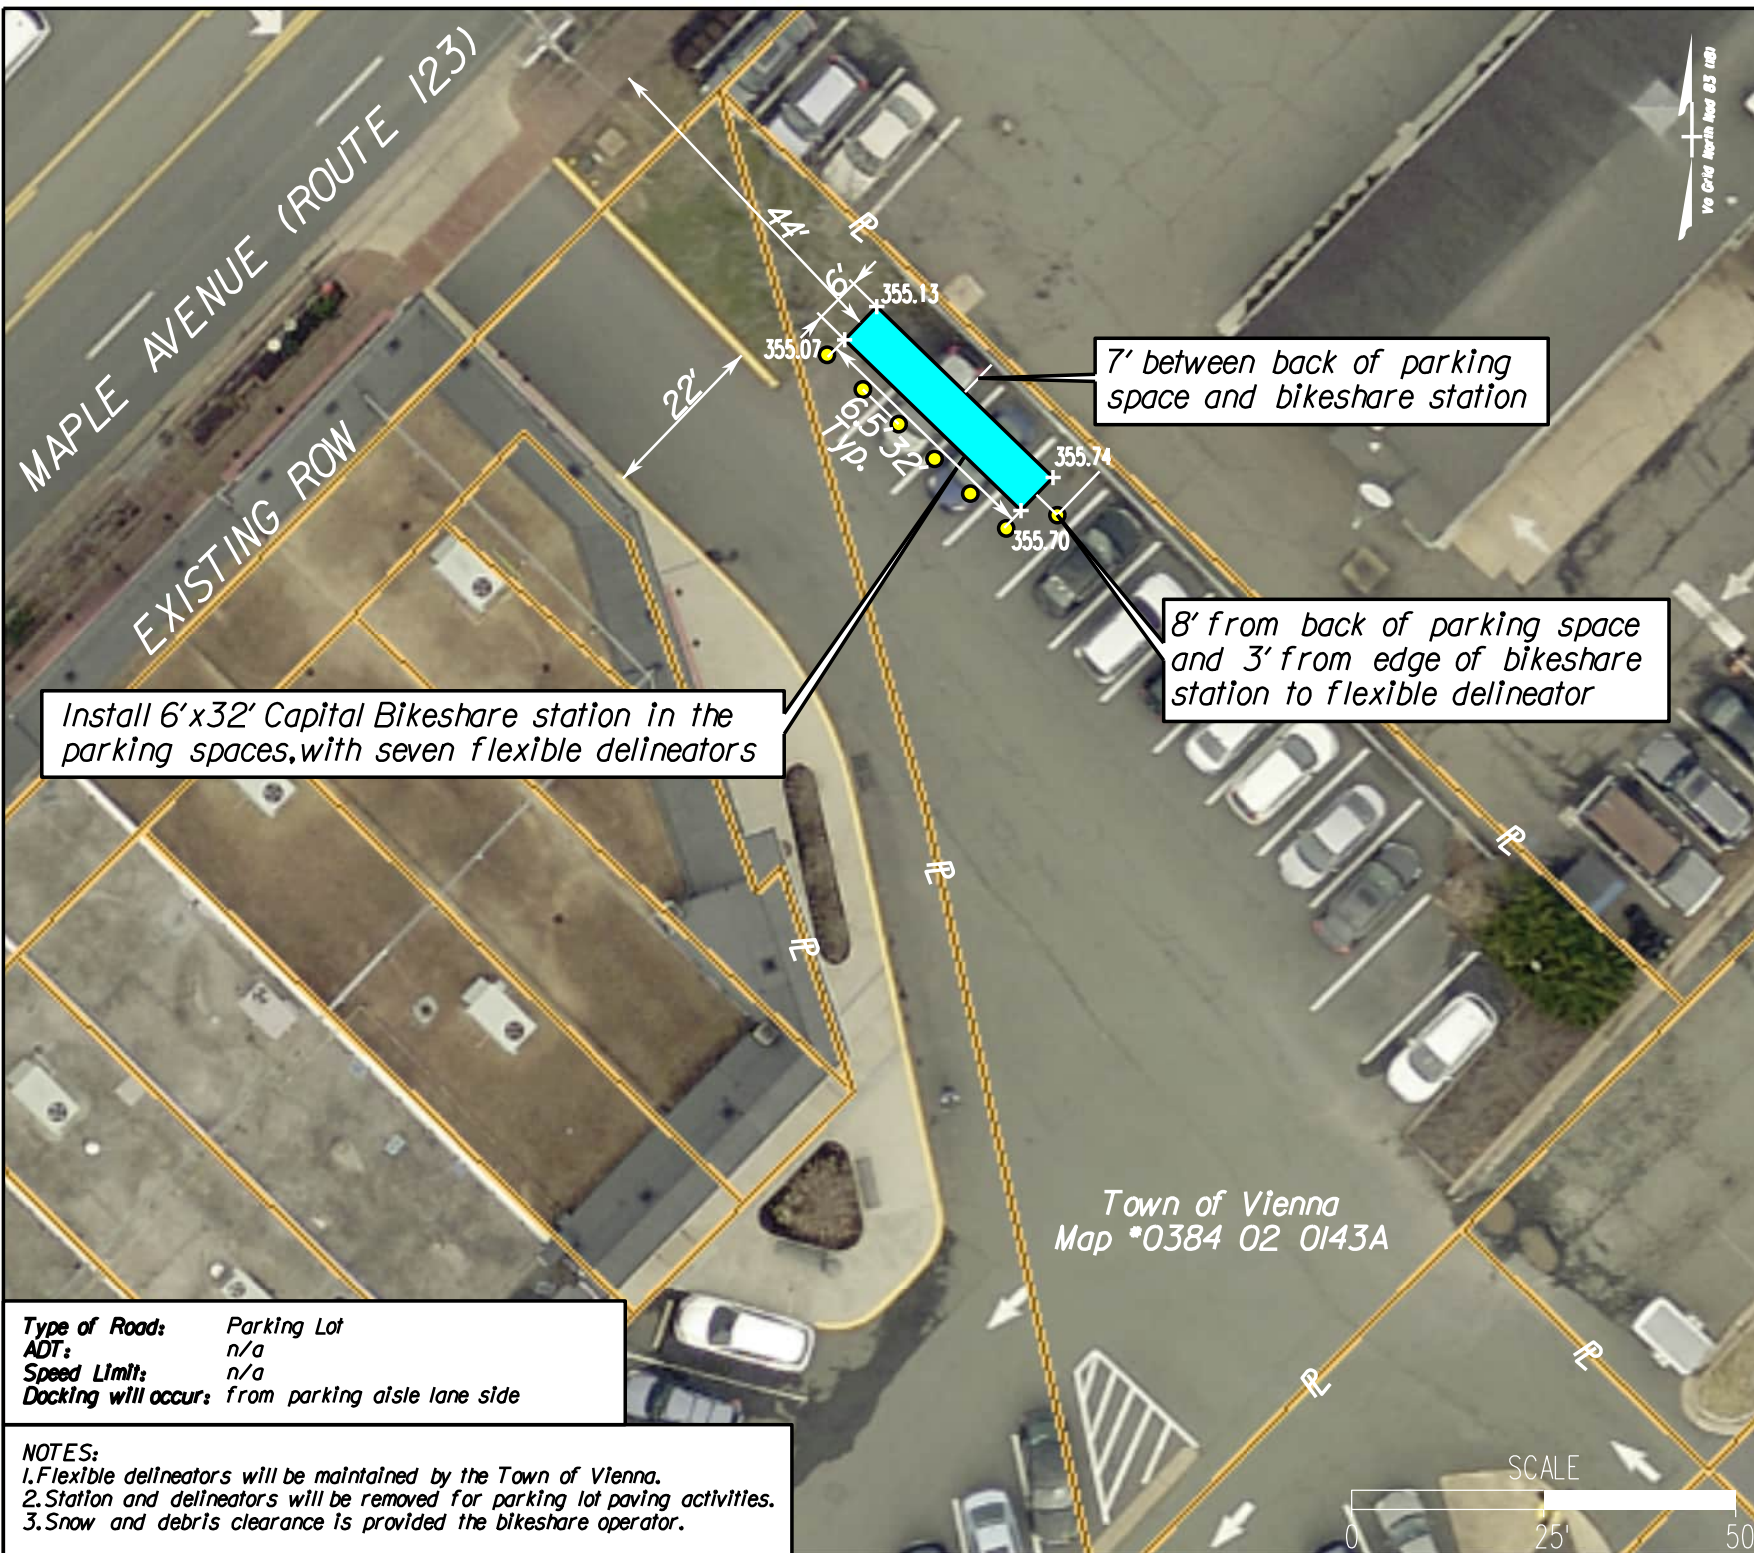

Type of Road: Parking Lot
ADT: n/a
Speed Limit: n/a
Docking will occur: from parking aisle lane side

NOTES:
1. Flexible delineators will be maintained by the Town of Vienna.
2. Station and delineators will be removed for parking lot paving activities.
3. Snow and debris clearance is provided the bikeshare operator.

REVISIONS	

CLIENT INFORMATION
TOWN OF VIENNA, VA
127 CENTER STREET SOUTH
VIENNA, VA, 22180



TOWN OF
VIENNA
since 1820

BIKE SHARE STATIONS

VDOT Proj. No. EN20-153-216
P101, C501
VDOT UPC No. 118555



Whitman, Reardon & Associates, LLP
12700 Fair Lakes Circle, Suite 300, Fairfax, Virginia 22033

SITE 3
MAPLE AVE AND
CENTER STREET AREA
(STUDY STATION 11)

SCALE: 1"=25'
DATE: 04/2024 SHEET: 3
DES: PS DRAWN: JZ CHECK: TL

Type of Road: Shared Use Path
 ADT: n/a
 Speed Limit: n/a
 Docking will occur: from Shared Use Path

NOTES:
 1. Snow and debris clearance is provided the bikeshare operator.

Navy Federal Credit Union
 Map *0393 02 0004

EXISTING ROW



REVISIONS	

CLIENT INFORMATION
TOWN OF VIENNA, VA
 127 CENTER STREET SOUTH
 VIENNA, VA, 22180



TOWN OF
VIENNA
since 1820

BIKE SHARE STATIONS


VBOT Proj. No. EN20-153-216
 P101, C501
 VBOT UPC NO. 118555



Whitman, Reardon & Associates, LLP
 12700 Fair Lakes Circle, Suite 300, Fairfax, Virginia 22033

SITE 4
NAVY FEDERAL
CREDIT UNION
(STUDY STATION 12)

SCALE: 1"=25'
 DATE: 04/2024 SHEET: 4
 DES: PS DRAWN: JZ CHECK: TL

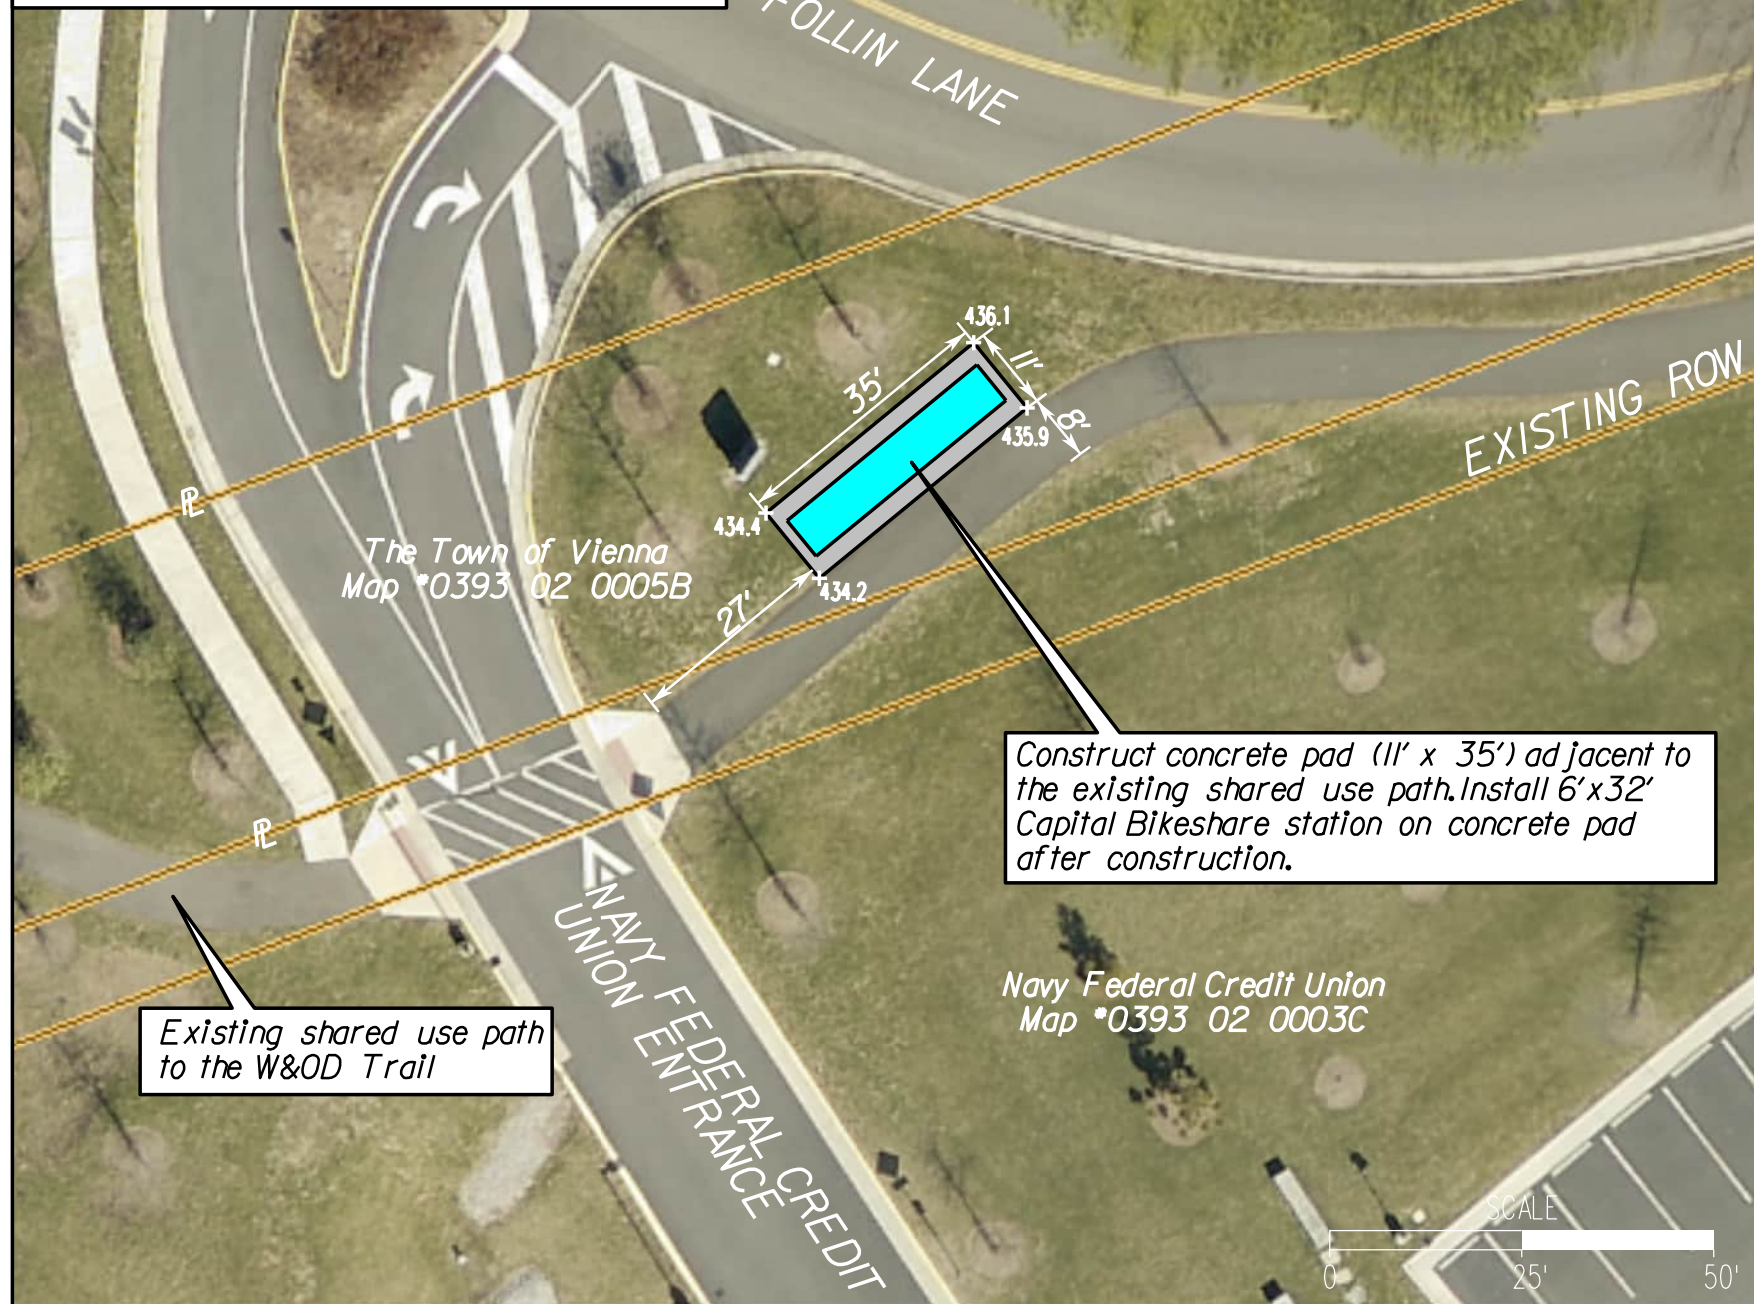

Existing shared use path
 to the W&OD Trail


Navy Federal Credit Union
 Map *0393 02 0003C

SCALE





TYPICAL CAPITAL BIKESHARE STATIONS
(ARLINGTON, VIRGINIA)

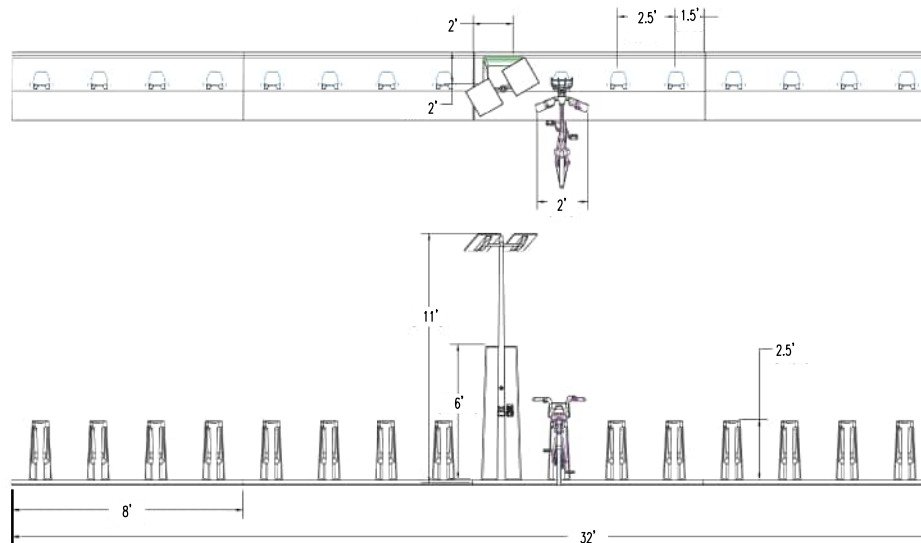

4 TECHNICAL PLATFORMS
12 -15 DOCKS

REVISIONS	

CLIENT INFORMATION
TOWN OF VIENNA, VA
127 CENTER STREET SOUTH
VIENNA, VA, 22180



TOWN OF
VIENNA
since 1820

BIKE SHARE STATIONS

VBOT Proj. NO. **EN20-153-216**
P101, C501
VBOT UPC NO. **118555**



Whitman, Reardon & Associates, LLP
12700 Fair Lakes Circle, Suite 300, Fairfax, Virginia 22033

TYPICAL DETAILS

SCALE: N.T.S.		
DATE: 04/2024	SHEET: 6	
DES: PS	DRAWN: JZ	CHECK: TL