


Site Plan of Proposed Improvements

1"=20'

Attachment 05

LAWYERS ROAD

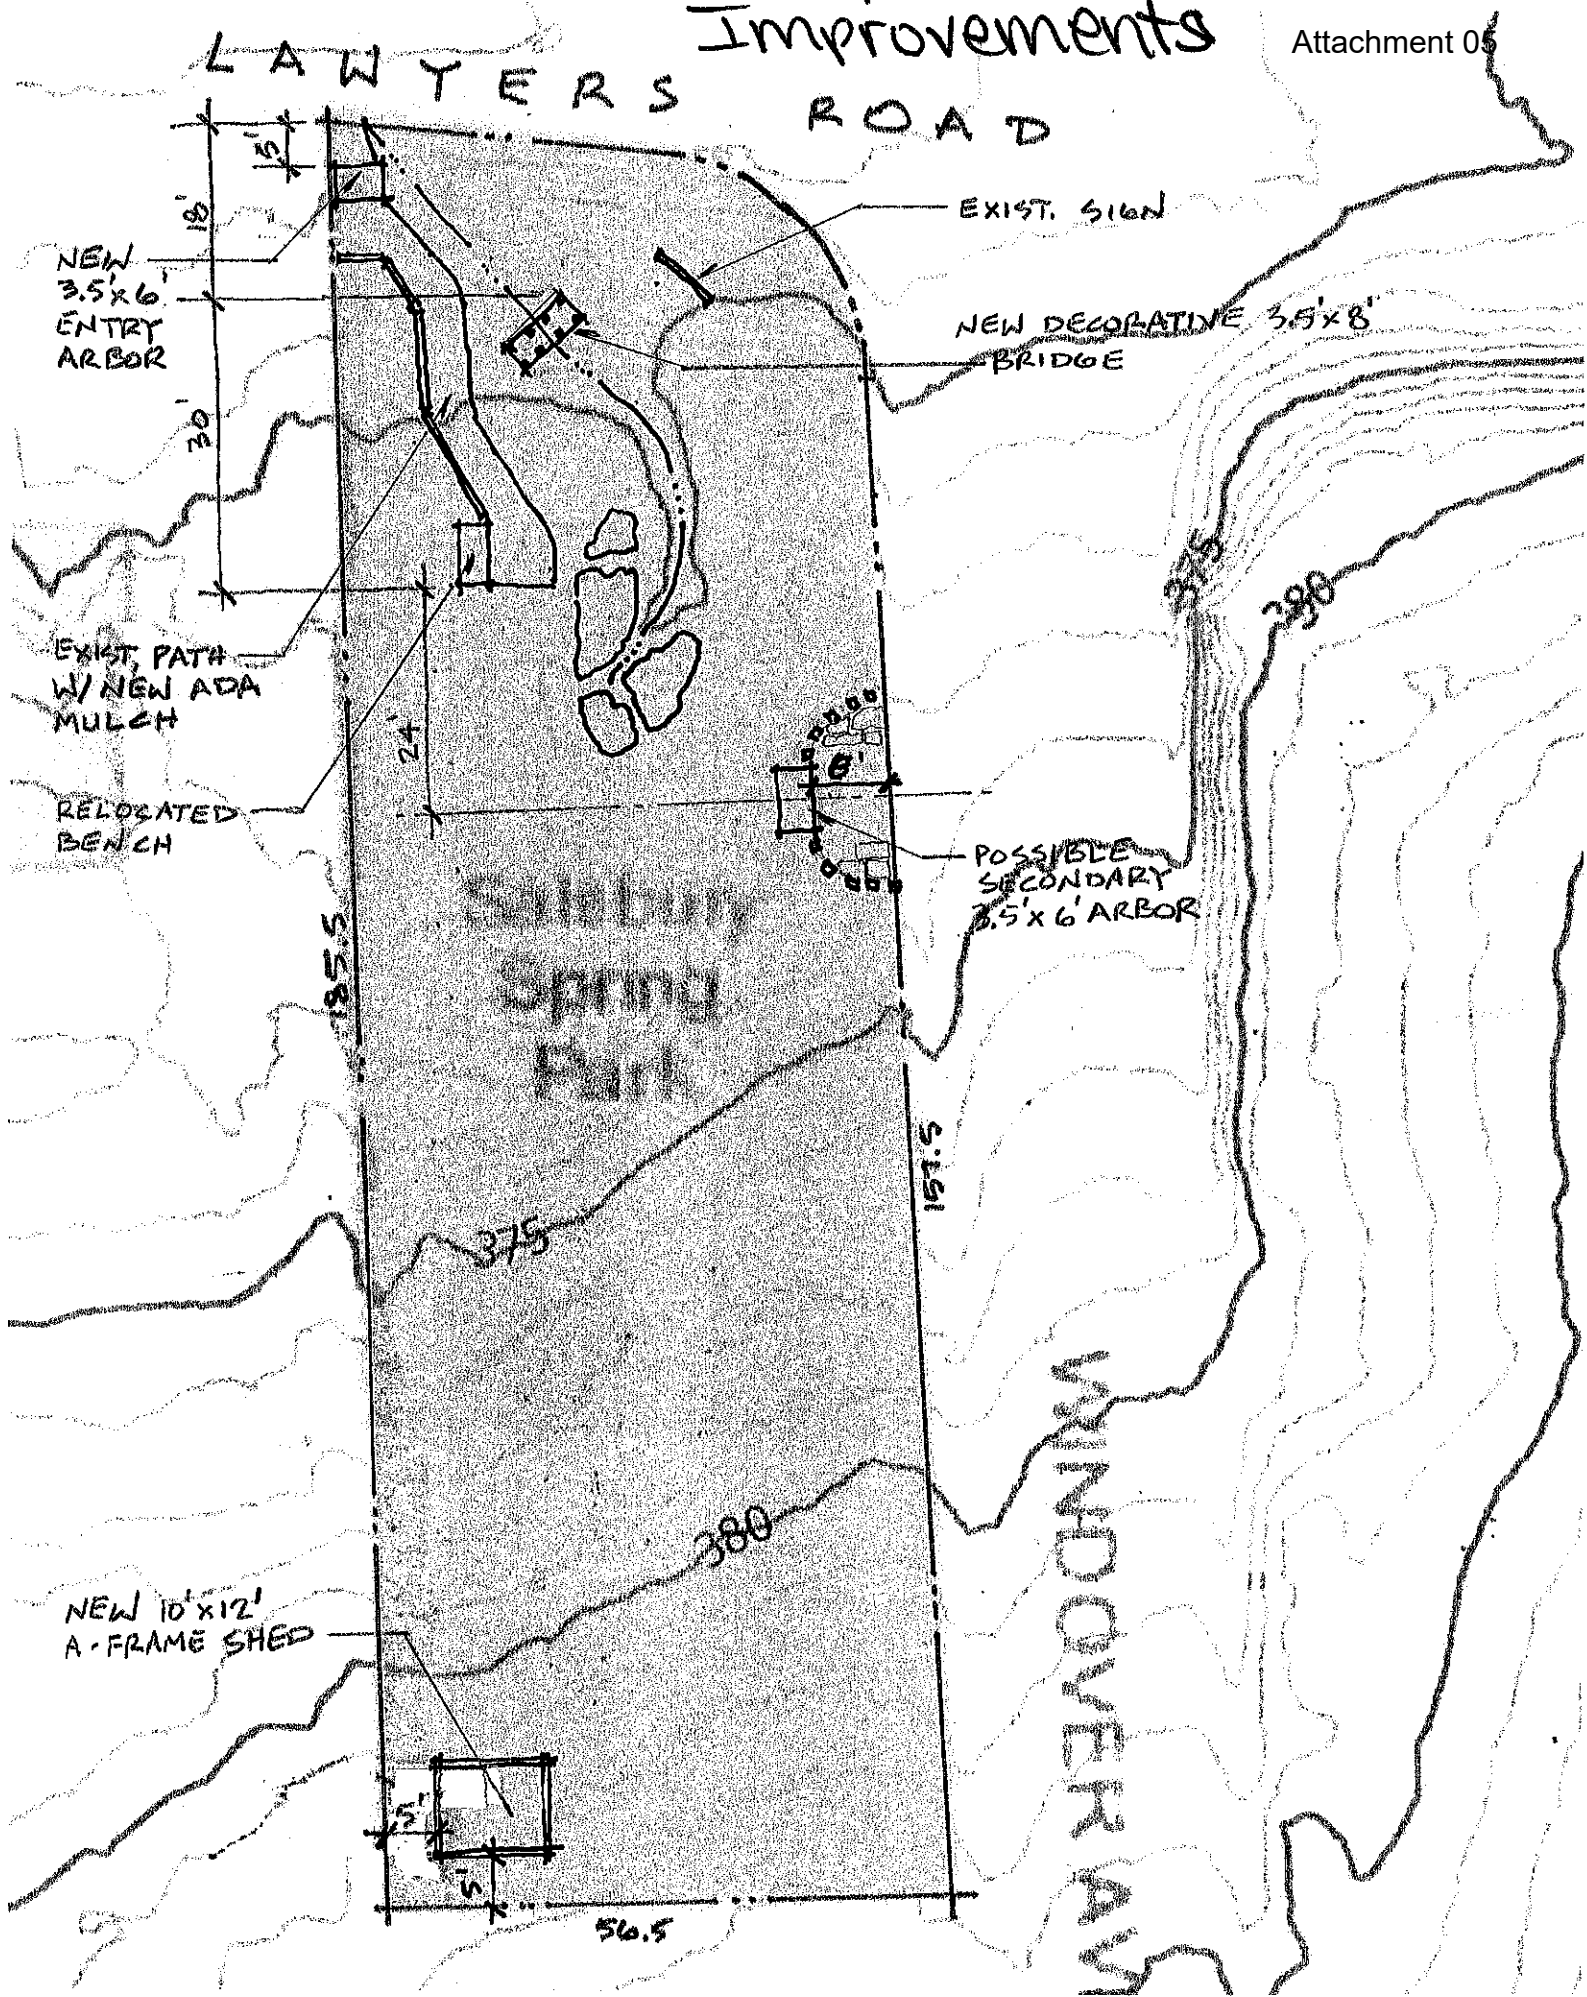

NEW 3.5x6' ENTRY ARBOR

EXIST. SIGN

NEW DECORATIVE 3.5x8' BRIDGE

EXIST. PATH W/ NEW ADA MULCH

RELOCATED BENCH

POSSIBLE SECONDARY 3.5x6' ARBOR

NEW 10'x12' A-FRAME SHED

EMERALD SPRING FAIR

WINDOVER AV

18'
5'

24'

185.5

157.5

5'
5'

56.5

375

380

385

390