

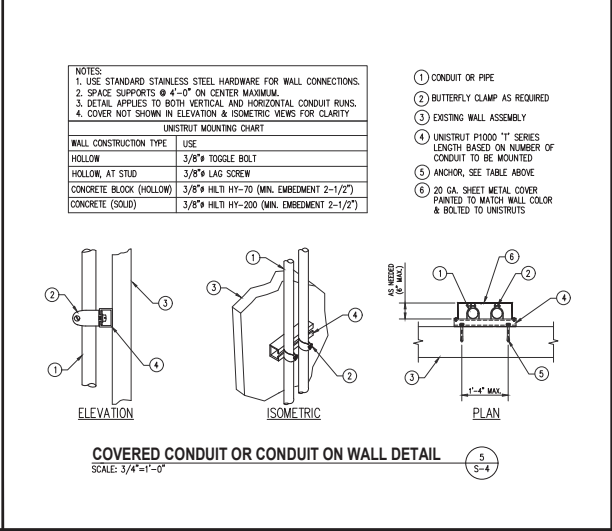
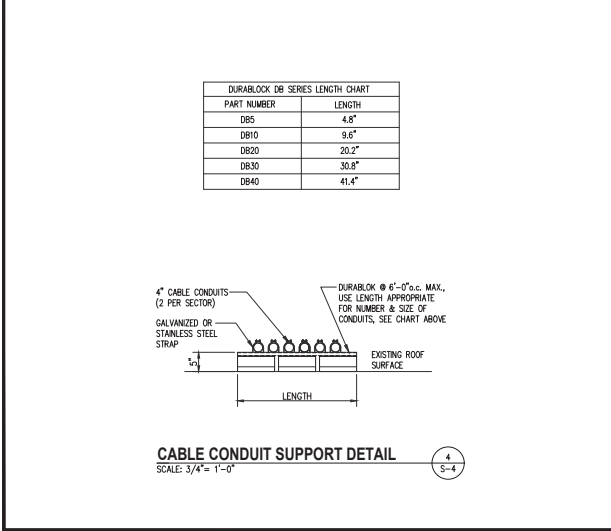
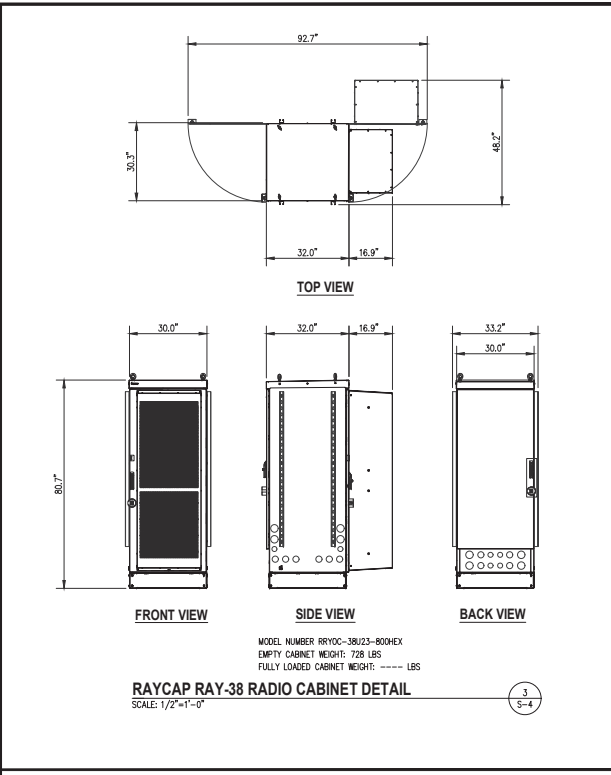



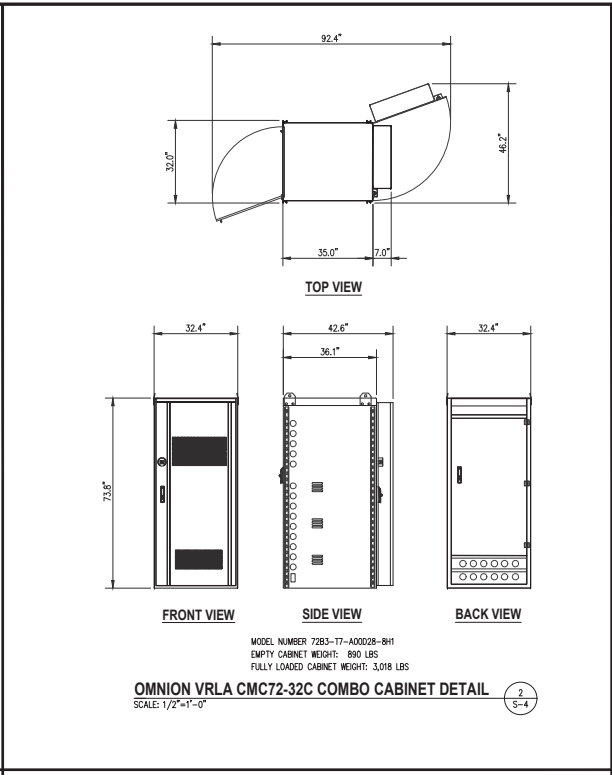


SUBMITTALS		
DATE	DESCRIPTION	REV.
11-22-2022	CONSTRUCTION REVIEW	A
01-30-2023	CONSTRUCTION	0
12-09-2024	REV. PER 03/12/2024 RFDS	1
12-18-2024	REMOVE FUTURE ANTENNA	2
02-28-2025	ADD GAS DESIGN	3
04-16-2025	REVIEW REDLINES	4
06-09-2025	REMOVE GENERATOR	5

PROJECT NO:	1152.443
DESIGNER:	M.A.
ENGINEER:	C.S.
THESE DRAWINGS ARE FORMATTED TO BE FULL-SIZE AT 22"X34"	
GRAPHIC SCALE IN INCHES	
SHEET TITLE:	

EQUIPMENT DETAILS
SHEET NUMBER:
S-4


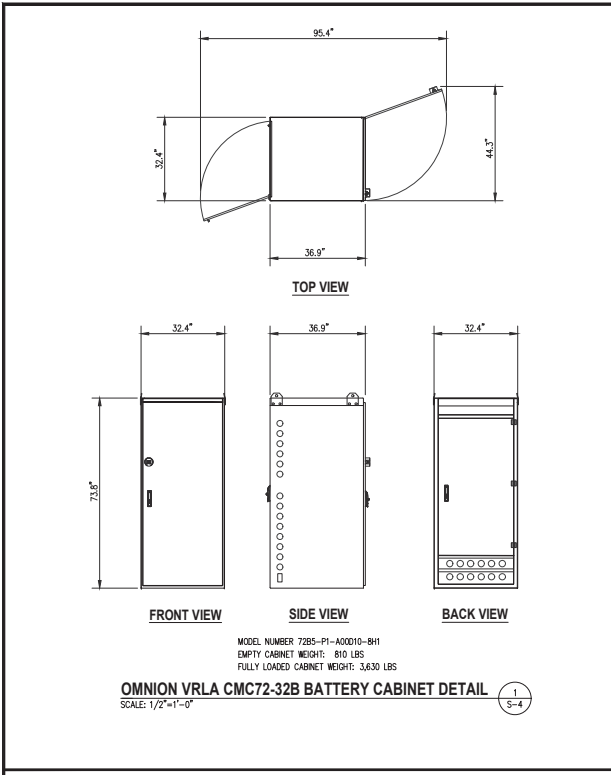


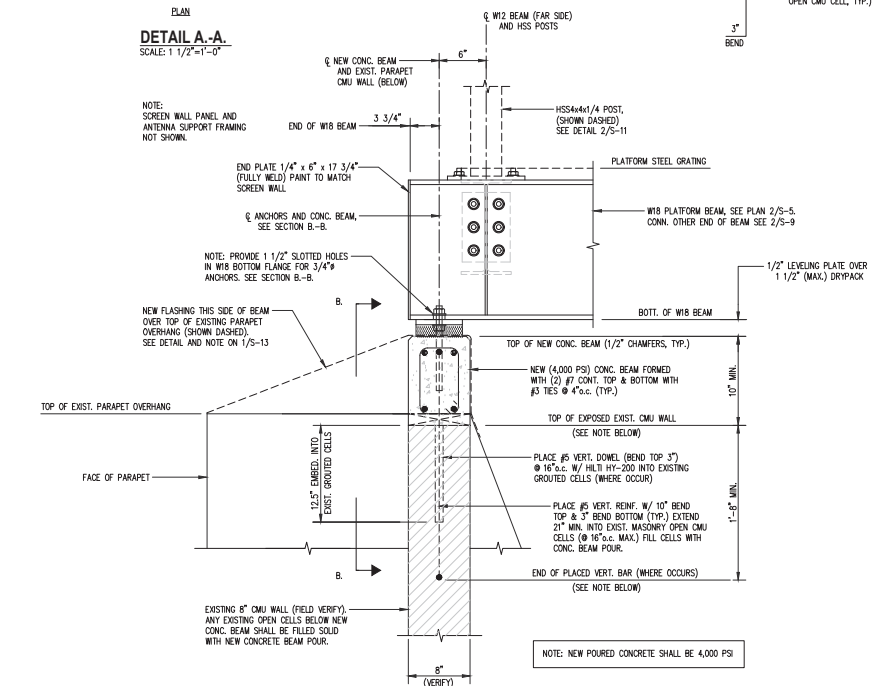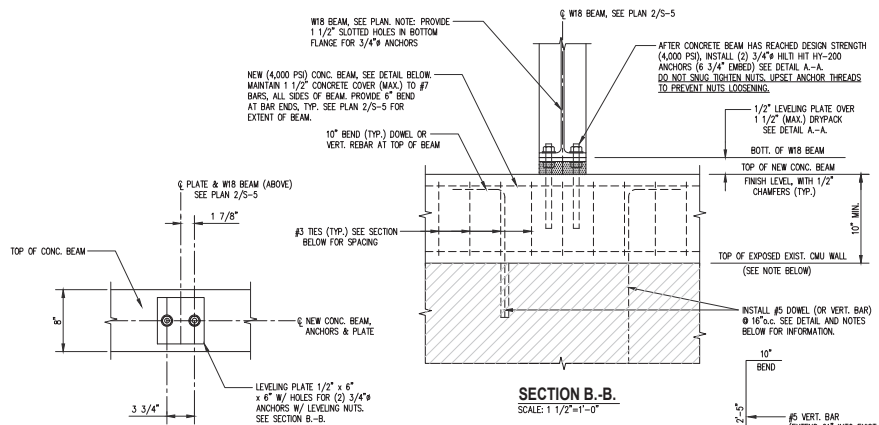

NOTES:
1. REMOVE EXISTING FLASHING AND WOOD WALKER AT TOP OF EXISTING PARAPET AS REQUIRED TO EXPOSE TOP OF EXISTING PARAPET CMU WALL. INSTALL #6 VERTICAL REINFORCING INTO UNGROUTED CMU CELLS WHERE OCCUR. (SEE DETAIL). INSTALL DRILLED ADHESIVE #5 DOWEL INTO TOP OF EXISTING GROUTED CELLS, TYP. (SEE DETAIL).

W18 PLATFORM BEAM TO PARAPET WALL CONNECTION DETAILS
SCALE: 1 1/2"=1'-0"

1
S-9

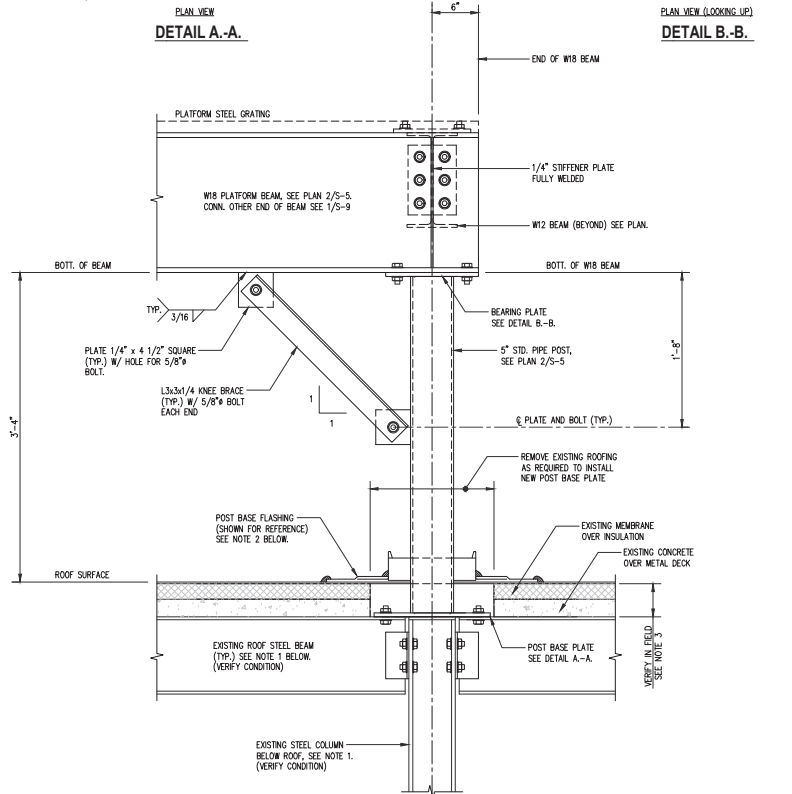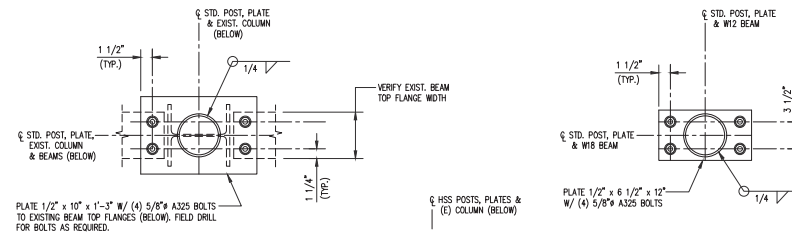

NOTES:
1. CONDITION AT TOP OF COLUMN IS NOT KNOWN, AND ASSUMED TO HAVE A COLUMN CAP PLATE, OR STEEL BEAM MAY BE CONTINUOUS OVER THE TOP OF COLUMN. VERIFY PRIOR TO CONSTRUCTION START, AND CONTACT ENTREX TO REPORT EXISTING CONDITION.
2. EXISTING AND PROPOSED WATER PROOFING IS NOT SHOWN FOR CLARITY. THE CONTRACTOR SHALL COORDINATE ALL WORK WITH THE BUILDING OWNER'S ROOF CONTRACTOR WHO WILL COMPLETE ALL WORK ASSOCIATED WITH THE ROOF. THE CONTRACTOR SHALL OBTAIN WRITTEN APPROVAL FROM THE BUILDING OWNER'S ROOF CONTRACTOR BEFORE INSTALLATION OF ANY ROOF.
3. VERIFY DEPTH OF INSULATION AT POST LOCATION, AND FIELD OUT LENGTH OF POST AS NEEDED. POST SHALL BE FIELD WELDED TO BASE PLATE AFTER REQUIRED PIPE LENGTH HAS BEEN DETERMINED. THE FIELD WELDING CAN BE DONE AT GROUND LEVEL TO AVOID WELDING ON ROOF.

PLATFORM POST BASE CONNECTION DETAILS
SCALE: 1 1/2"=1'-0"

2
S-9



9000 MENDENHALL CT
COLUMBIA, MD 21045




6100 EXECUTIVE BLVD, SUITE 430
ROCKVILLE, MD 20852
PHONE: (202) 488-0960



10 CHURCH CIRCLE
ANNAPOLIS, MD 21401
PHONE: (410) 582-8843

FA NUMBER: 10087362
VALLEY PARK
527 E MAPLE AVE
VIENNA, VA 22180

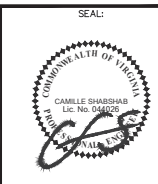

SUBMITTALS		
DATE	DESCRIPTION	REV.
11-22-2022	CONSTRUCTION REVIEW	A
01-30-2023	CONSTRUCTION	0
12-09-2024	REV. PER 03/12/2024 RFDS	1
12-18-2024	REMOVE FUTURE ANTENNA	2
02-28-2025	ADD GAS DESIGN	3
04-16-2025	REVIEW REDLINES	4
06-09-2025	REMOVE GENERATOR	5

PROJECT NO:	1152.443
DESIGNER:	M.A.
ENGINEER:	C.S.
THESE DRAWINGS ARE FORMATTED TO BE PRINTED AT 22"X34" 0 1/2 1 GRAPHIC SCALE IN INCHES	
SHEET TITLE:	
EQUIPMENT PLATFORM STRUCTURAL DETAILS	
SHEET NUMBER:	
S-9	