

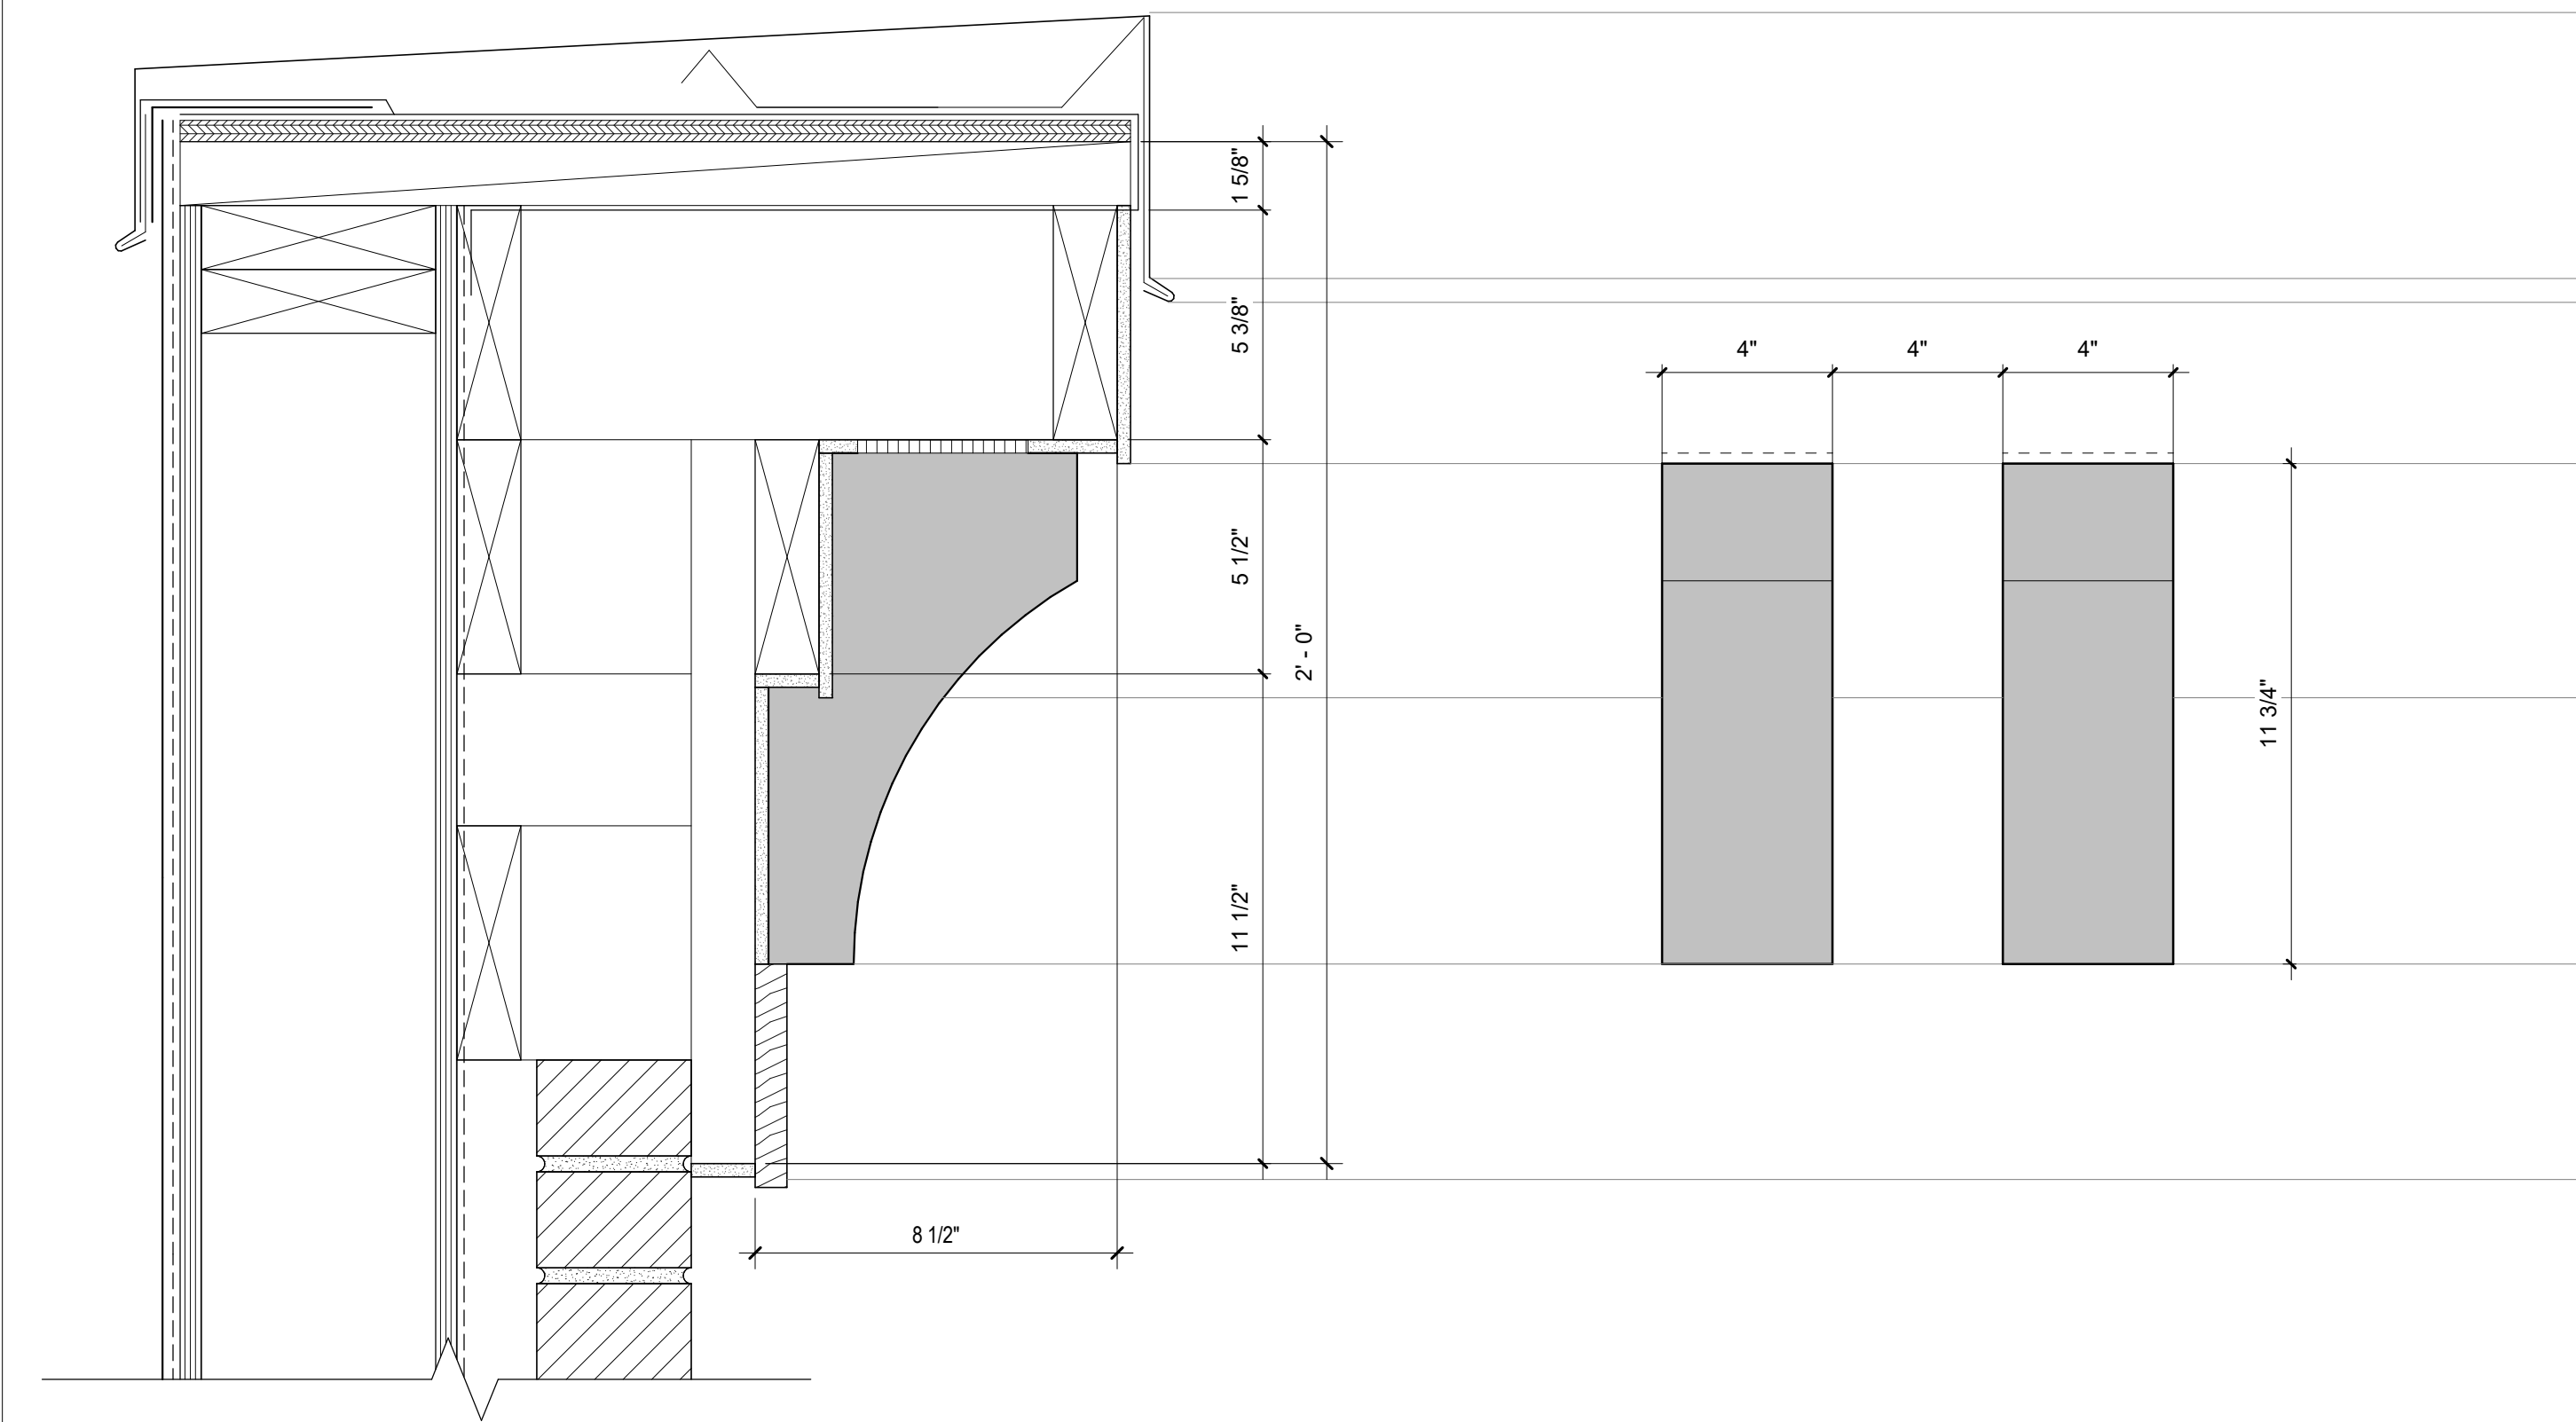



FC-7

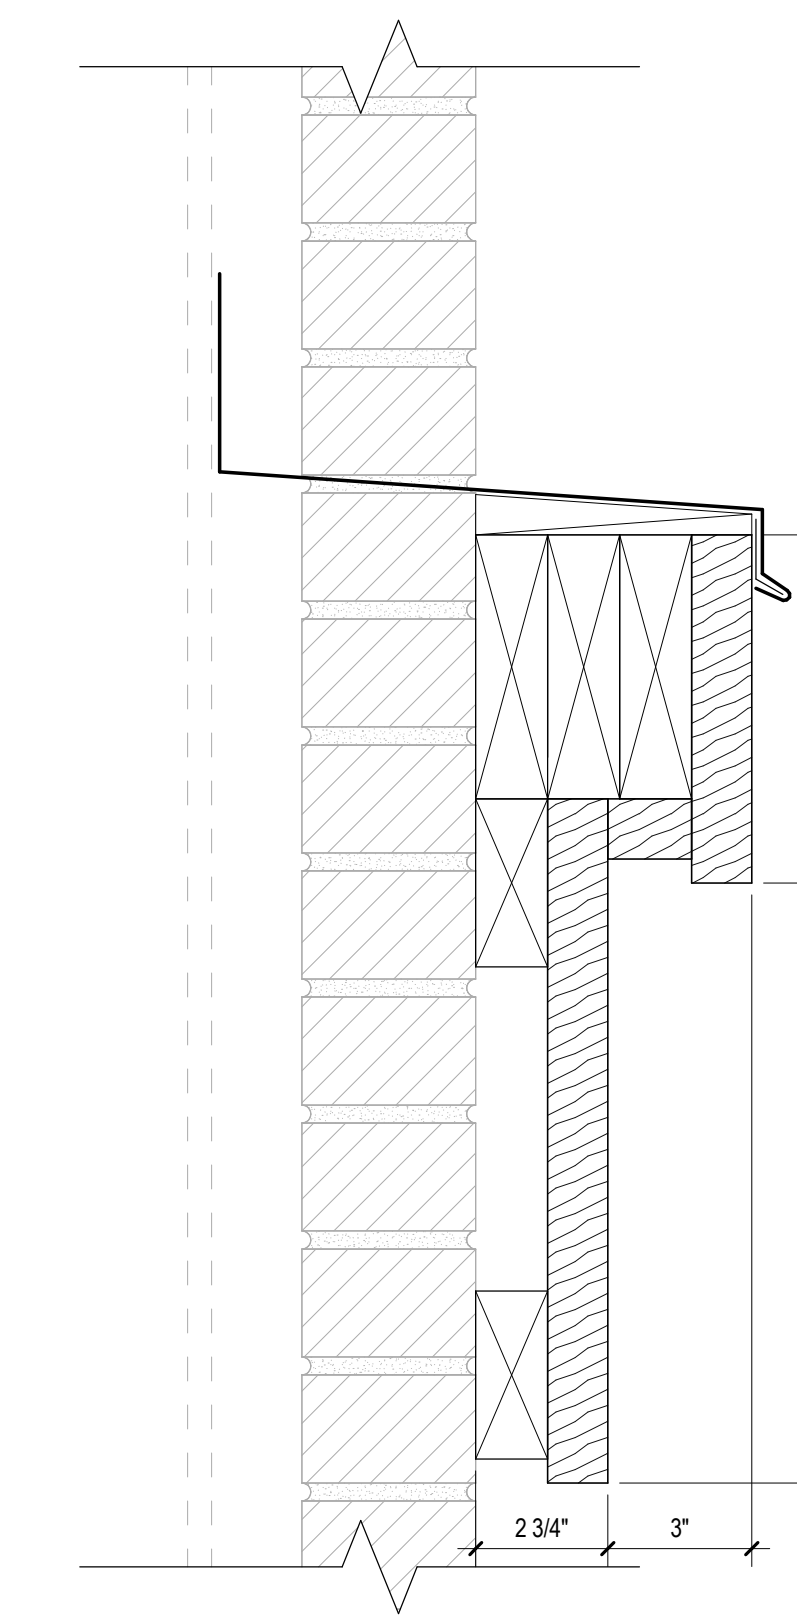


FC-5

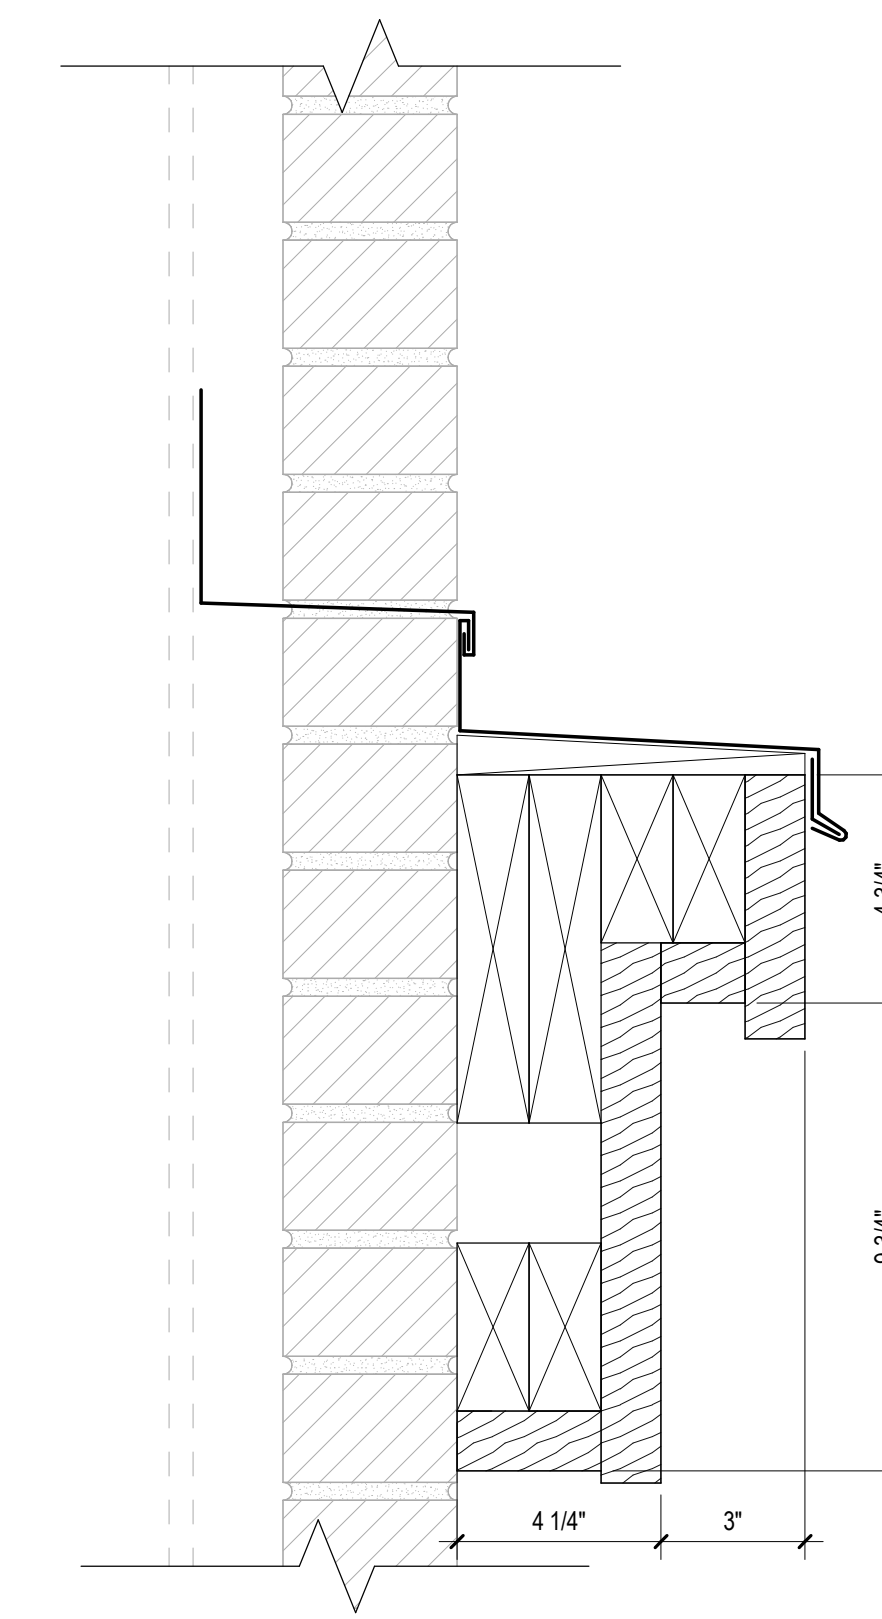


FC-3

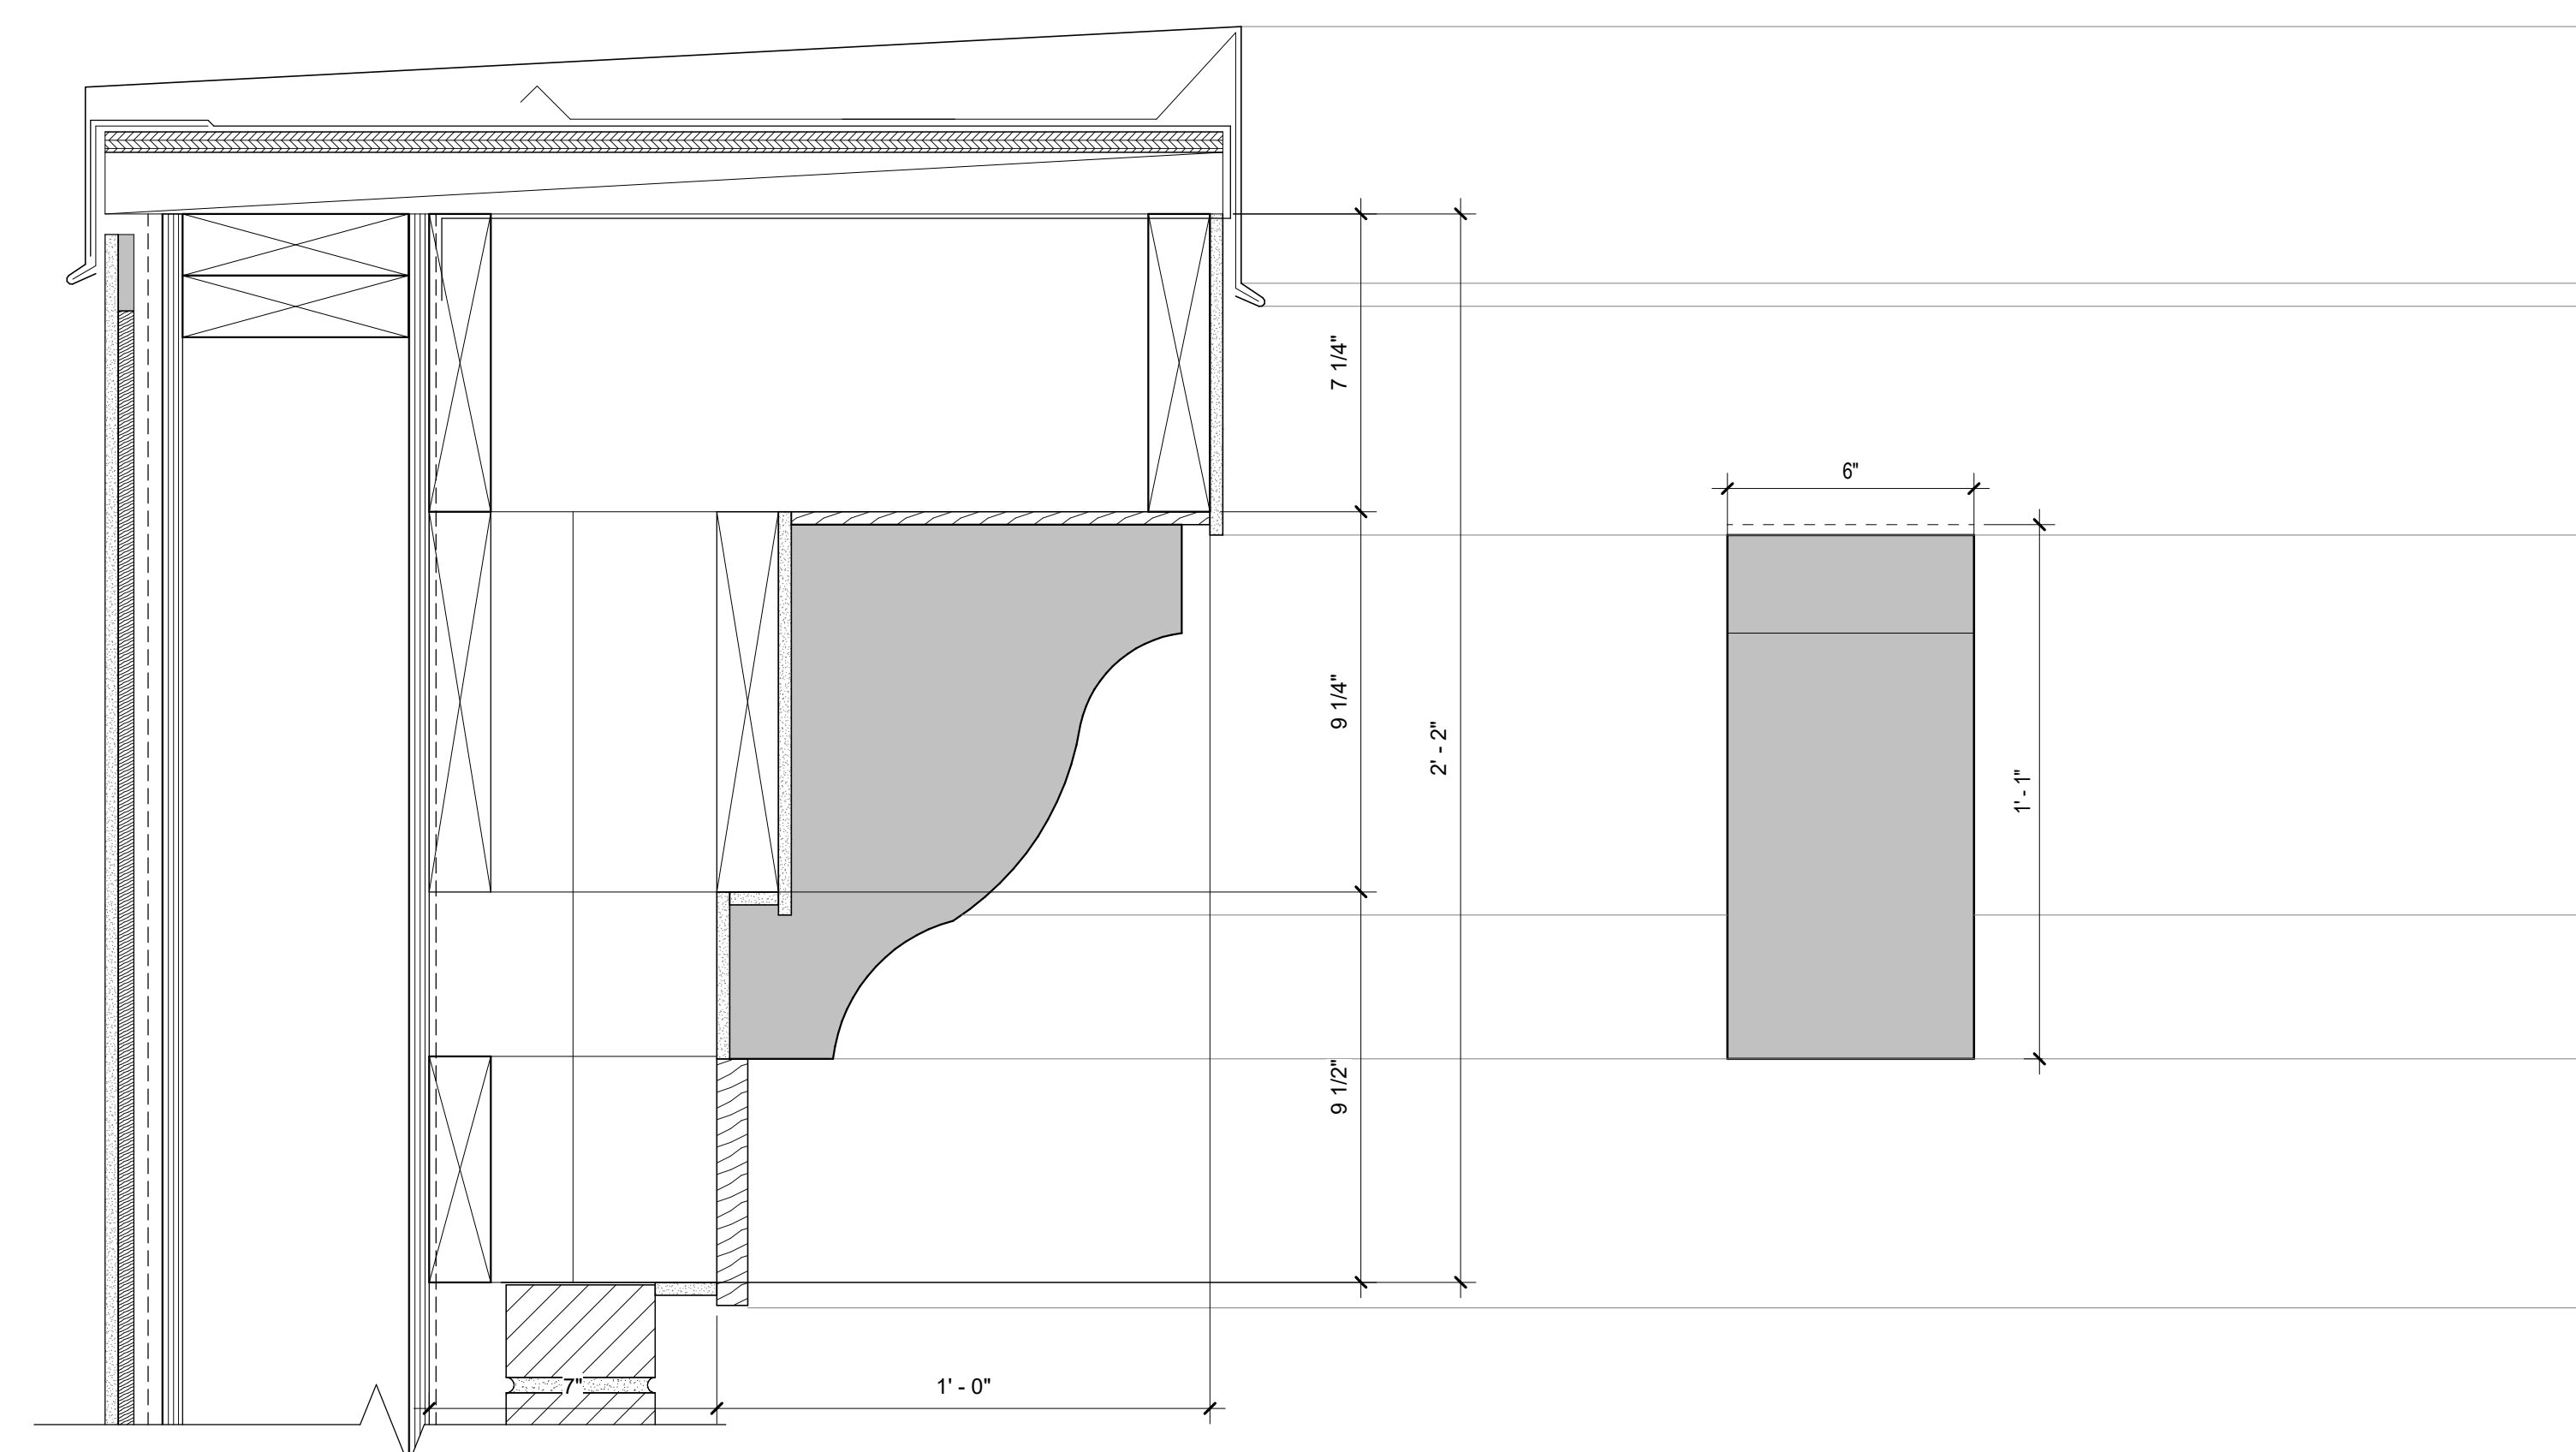

FC-6

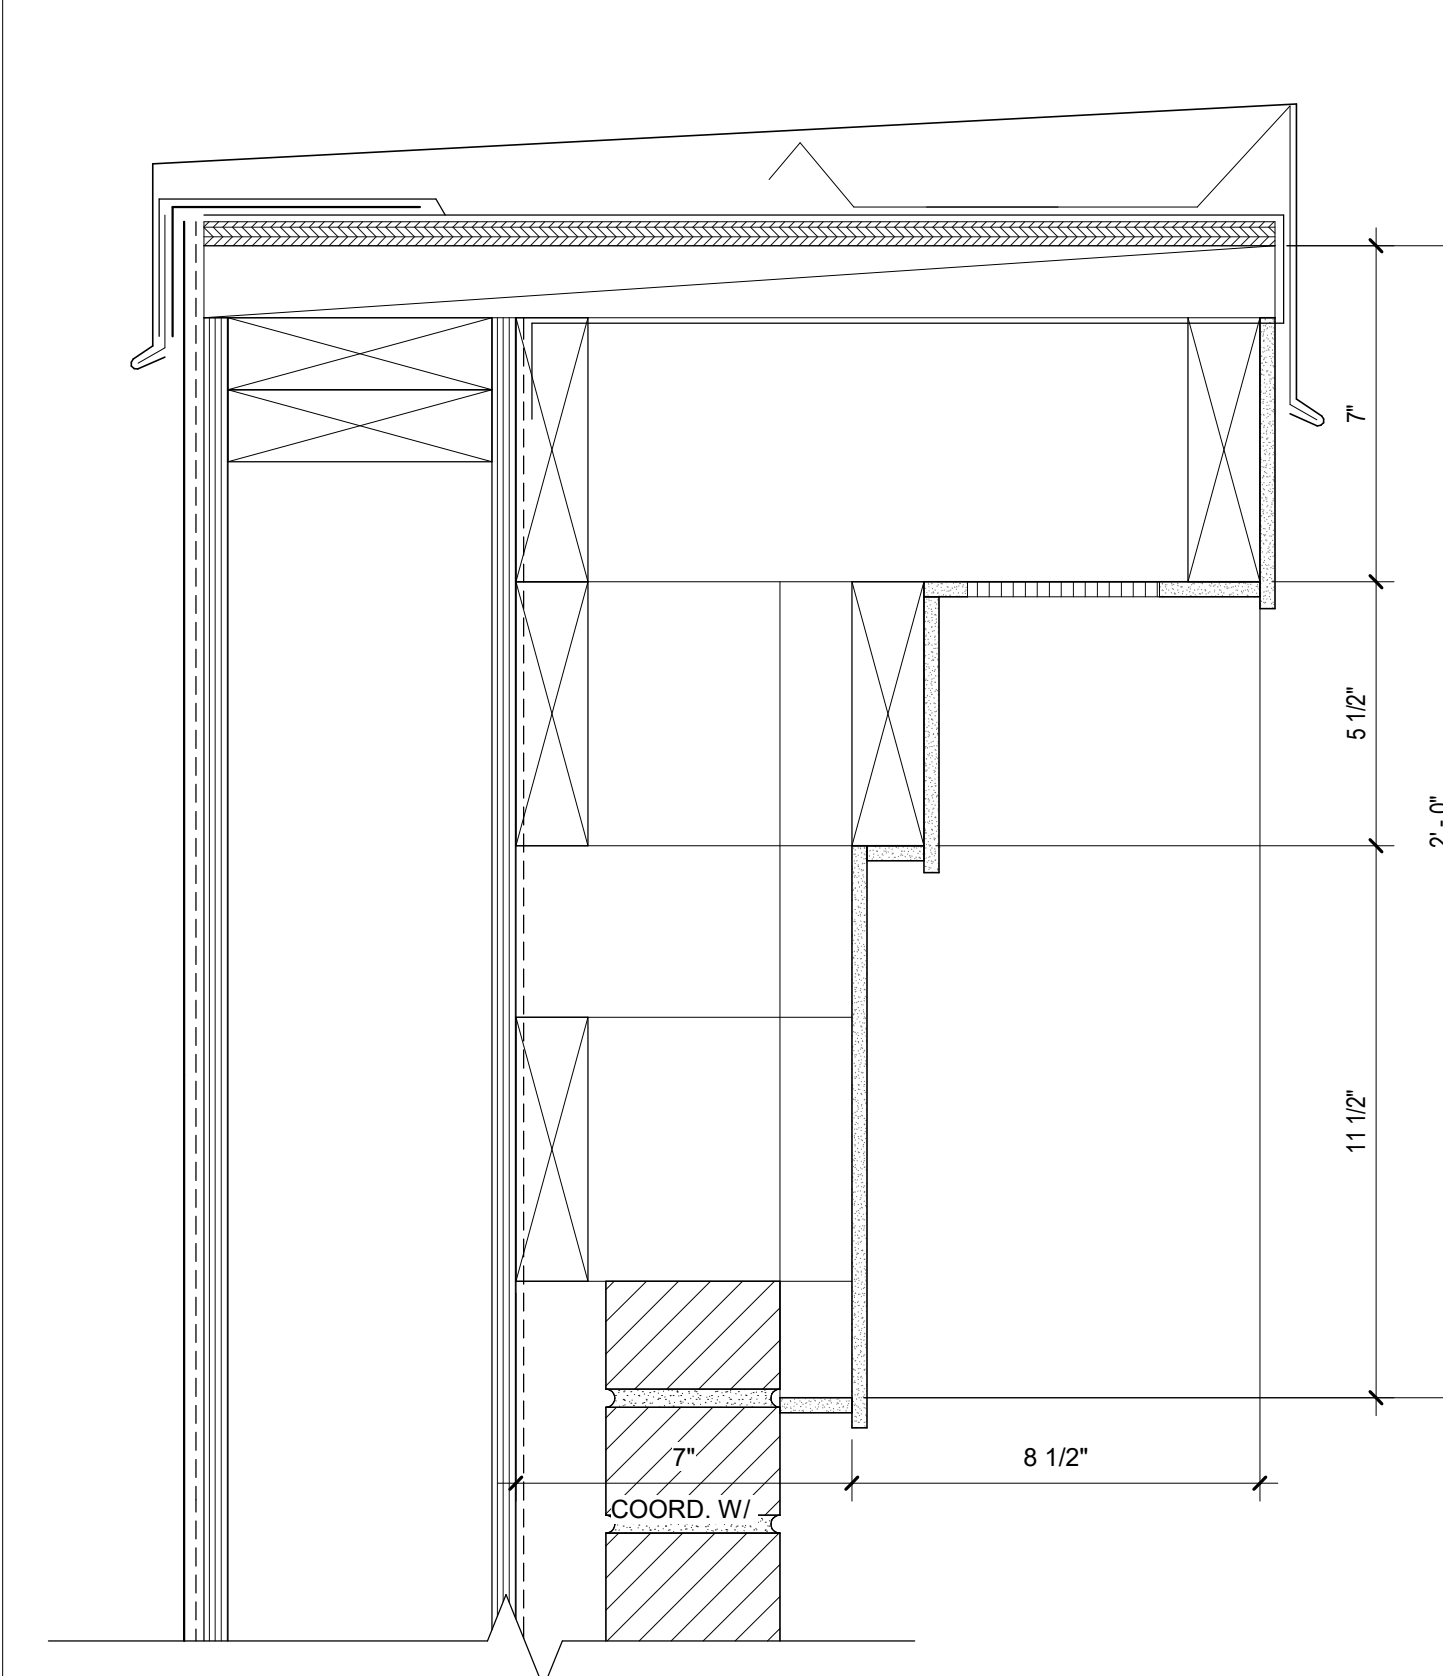

FC-4

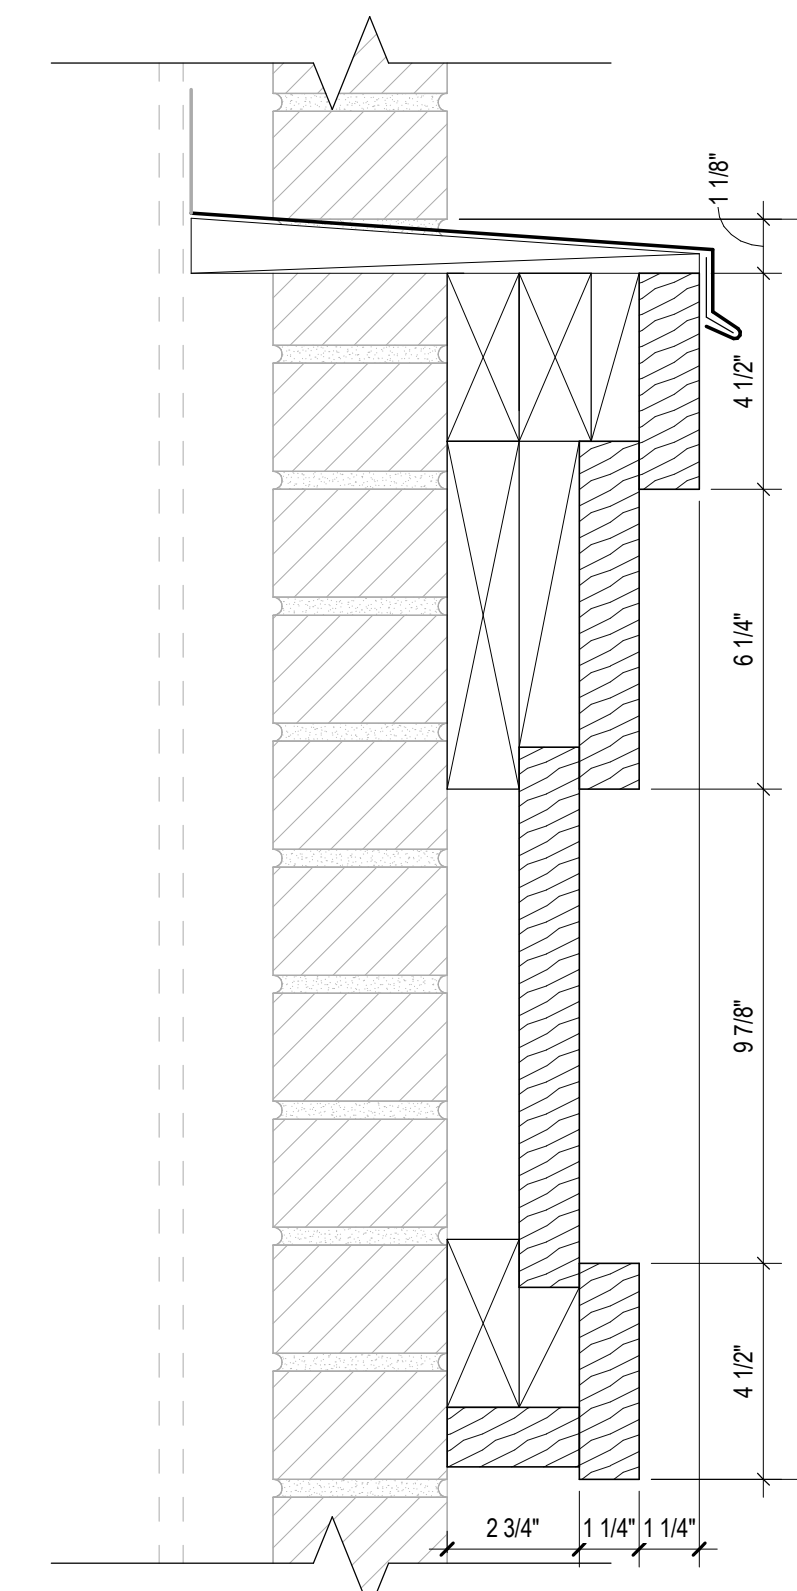

FC-1



Architecture + Planning
 8609 Westwood Center Dr
 Suite 600
 Tysons, VA 22182
 ktgy.com
 703.992.6116

KTGY Project No: #2019-0073

Developer



Hekemian & Co, Inc.
 505 Main St, Suite 400

Hackensack, NJ 07602
 PHONE NO. 201.487.1500
 FAX NO. 201.487.7881

444 MAPLE AVENUE

VIENNA, VIRGINIA

No.	Date	Description

It is the client's responsibility prior to or during construction to notify the architect in writing of any perceived errors or omissions in the plans and specifications of which a contractor should be knowledgeable with the building codes and methods of construction should be made. Written instructions addressing such perceived errors or omissions shall be received from the architect prior to the client or client's subcontractors proceeding with the work. The client will be responsible for any defects in construction if these procedures are not followed.

GMP SET

AUGUST 18, 2021

CAST STONE AND TRIM PROFILE SCHEDULE

AD-40.0