
Attachment 4

BRICK RUSTICATION



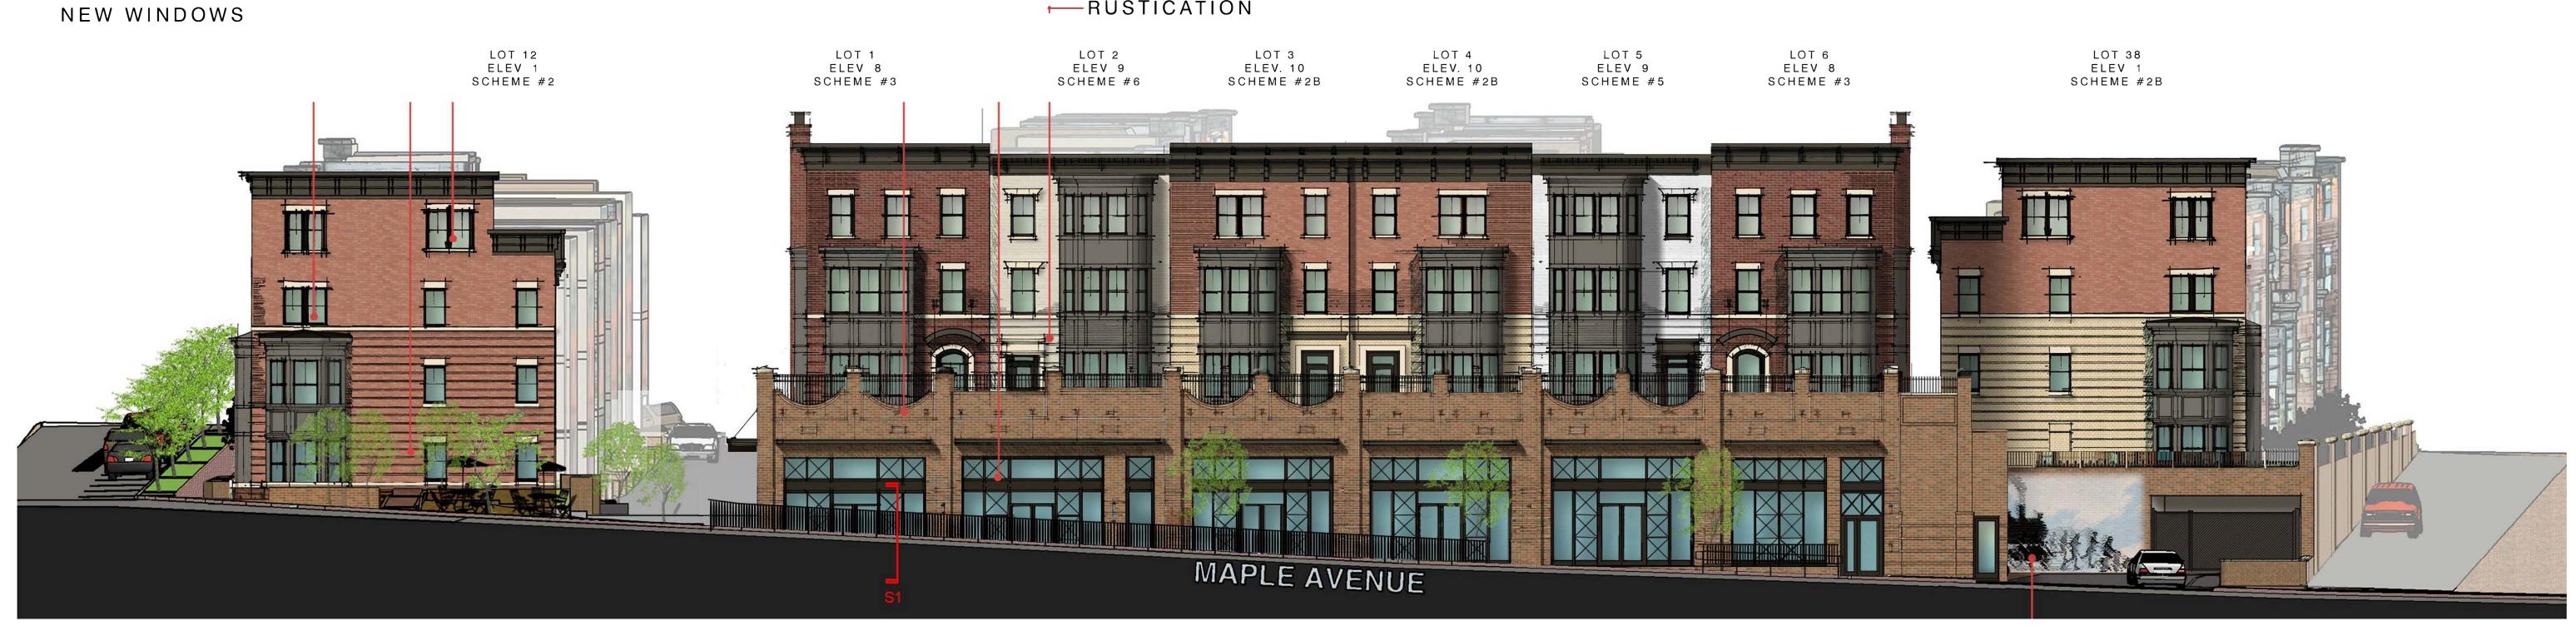

NOTE: LOCATION OF FUTURE ART WORK

1.MAPLE AVENUE APPROVED





COLOR ASBUILT