



TOWN OF VIENNA, VIRGINIA

MAYOR AND TOWN COUNCIL

APPLICATION FOR VACATION OF AN ALLEY OR PUBLIC WAY

APPLICATION NO. _____ -VAC
NON-REFUNDABLE \$100.00 APPLICATION FEE

LOCATION OF PROPERTY (include map): N/R ADAME - Alley
VACATION 556.79 plus (2x2) 102 Ayr H/Y Ave NW

PRESENT USE OF PROPERTY: VIENNA, VA 22186

REASON FOR REQUESTING THE VACATION OF THE ALLEY OR PUBLIC WAY: _____

Alley Vacation & Abandonment Procedure
available from the Public Works Department

REQUESTOR NAME: Mr P. C. ADAME

ADDRESS: 102 Ayr H/Y Ave NW 703 3190455

TELEPHONE AND EMAIL: PADAME@CACI.COM 202 540-2751

SIGNATURE OF REQUESTOR: [Signature]

SUBMITTAL REQUIREMENTS:

- Non-refundable \$100 application fee.
- Accurate drawing or sketch of public property proposed for vacation.

NOTICE - APPLICANT RESPONSIBLE FOR ALL COSTS ASSOCIATED WITH VACATION

1. Applicant should refer to Alley Vacation and Abandonment Procedure available from the Public Works Department.
2. If investigation by Town staff and utility companies indicates a continuing public need for the property, the vacation request will **not be scheduled** for Town Council consideration and the applicant notified.
3. All adjacent property owners will be notified and invited to participate in any Town Council meetings to discuss this vacation request.
4. If Town Council endorses disposal of public property, **the applicant will be responsible for survey, record research, plat and deed preparation and other associated costs.**
5. Article 2, Chapter 20, of Title 15.2 of the Code of Virginia specifying a set procedure for appointing viewers, determining values, etc., for any vacation of street rights-of-way will be followed.
6. The applicant shall **pay the value of the parcel** being vacated.

(OFFICE USE ONLY)

FILING FEE PAID: _____ DATE RECEIVED: _____ RECEIVED BY: _____

TOWN COUNCIL ACTION: APPROVED: _____ DATE: _____

DENIED: _____ DATE: _____

TABLED TO: _____ DATE: _____

REMARKS: _____

N/F BORDELON
D.B. 06226 PG. 0322
T.M. 0384 03 A


N/F RITTER
D.B. 10518 PG. 0447
T.M. 0384 03 0018

N/F JDA CUSTOM HOMES, INC.
D.B. 22542 PG. 0728
T.M. 0382 50 0011

N/F REDMON
D.B. 16909 PG. 812
T.M. 0382 50 0007

N/F ADAME
D.B. 21450 PG. 2116
T.M. 0382 50 0003

N/F KAPLAN
D.B. 18727 PG. 0940
T.M. 0382 50 0001

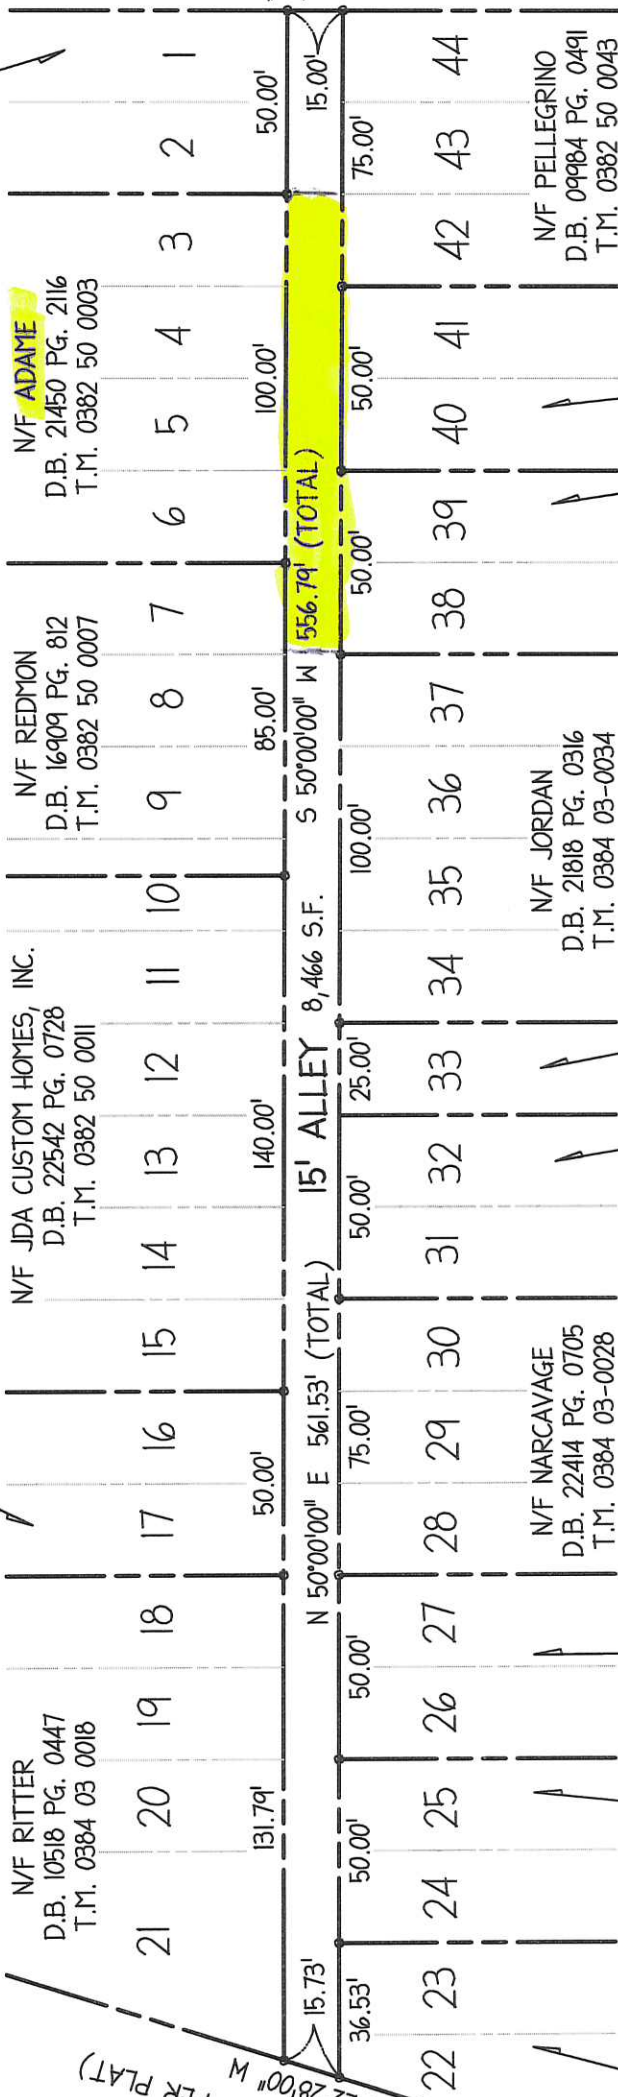

CENTER STREET N (CENTER STREET - PER PLAT)

SEE NOTE 3.
LAWYERS ROAD NW
(VARIABLE WIDTH)
(LAWYERS ROAD - PER PLAT)

N/F GHITANI
D.B. 09308 PG. 0686
T.M. 0384 03-0022

N/F BROWN
D.B. 12924 PG. 1200
T.M. 0384 03-0024

N/F JACKSON
D.B. 21974 PG. 1185
T.M. 0384 03-0026

N/F NARCAVAGE
D.B. 22414 PG. 0705
T.M. 0384 03-0028

N/F DAVIDSON
D.B. 09136 PG. 1976
T.M. 0384 03-0031

N/F JORDAN
D.B. 21818 PG. 0316
T.M. 0384 03-0034

N/F STAATS
D.B. 0384 03-0038
T.M. 0384 03-0038

N/F ESSKWEIN
D.B. 08379 PG. 0711
T.M. 0382 50 0040

N/F PELLEGRINO
D.B. 09984 PG. 0491
T.M. 0382 50 0043

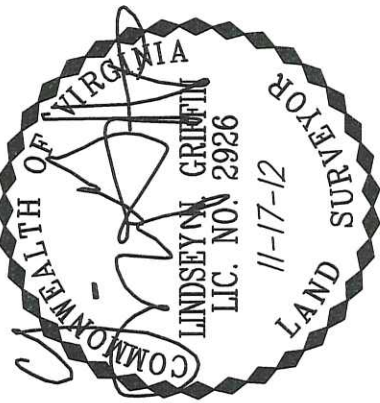


EXHIBIT SHOWING
15 FOOT ALLEY
WILMAR PLACE
LIBER J-4 PAGE 461
TOWN OF VIENNA
FAIRFAX COUNTY, VIRGINIA
SCALE: 1" = 50' DATE: NOVEMBER 17, 2012

GRIFFIN SURVEYING, PLLC
LINDSEY GRIFFIN - LAND SURVEYOR
65 McCARTY ROAD
FREDERICKSBURG, VA 22405
PHONE (540) 809-6473 FAX (540) 371-4529

- NOTES:
1. NO TITLE REPORT FURNISHED. SUBJECT TO EASEMENTS AND RESTRICTIONS OF RECORD.
 2. COMPILED FROM DEEDS AND PLATS OF RECORD, NO FIELD SURVEY DONE.
 3. SUBDIVISION PLAT FOR WILMAR PLACE RECORDED IN LIBER J-9 AT PAGE 461.



TOWN OF VIENNA, VA

General Receipts

White	- DPW
Yellow	- Customer
Pink & Gold	- Finance

Secured By: P.C. Adame Phone# _____

Address: _____

LOCATION - NAME: 102 Ayr Hill Ave NW

Address _____

pd 4/22/15
town of
Vienna
BO

10-31820

~~10-31622 Street Cut/Work~~ ~~10-31899 Miscellaneous/Other~~

TYPE OF PERMIT: ALLEY VACATION

TOTAL COST OF PERMIT: \$ 100 — G-№ 5954