



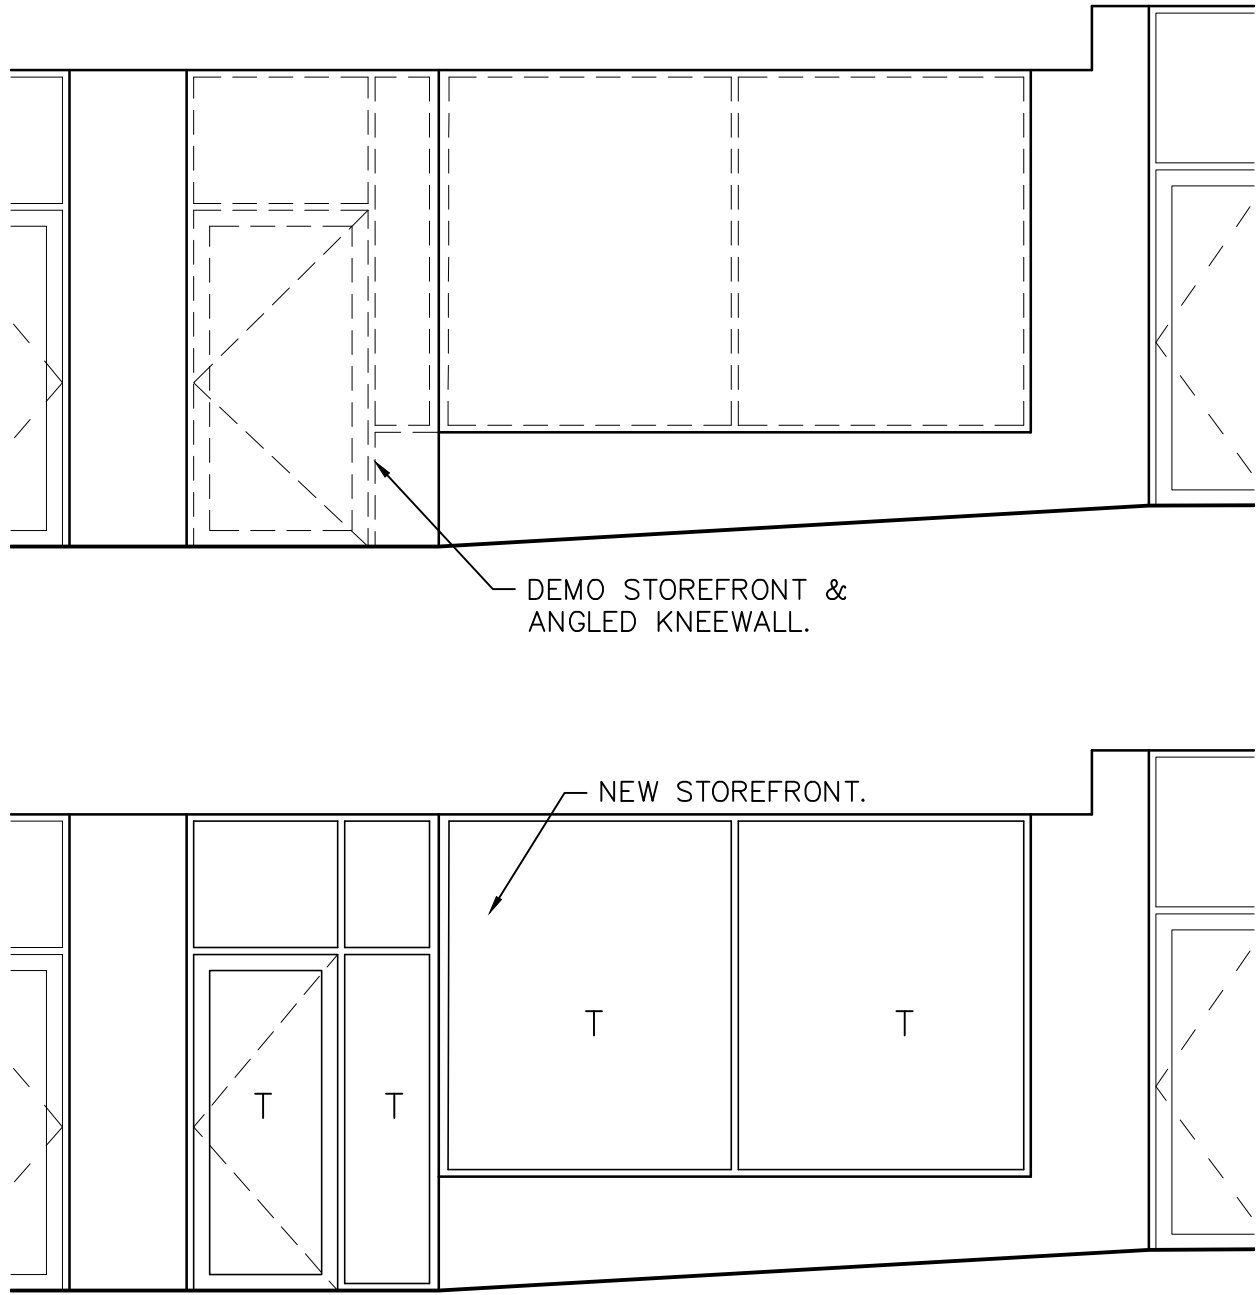


03 STOREFRONT ELEV
scale: 3/16" = 1'-0"

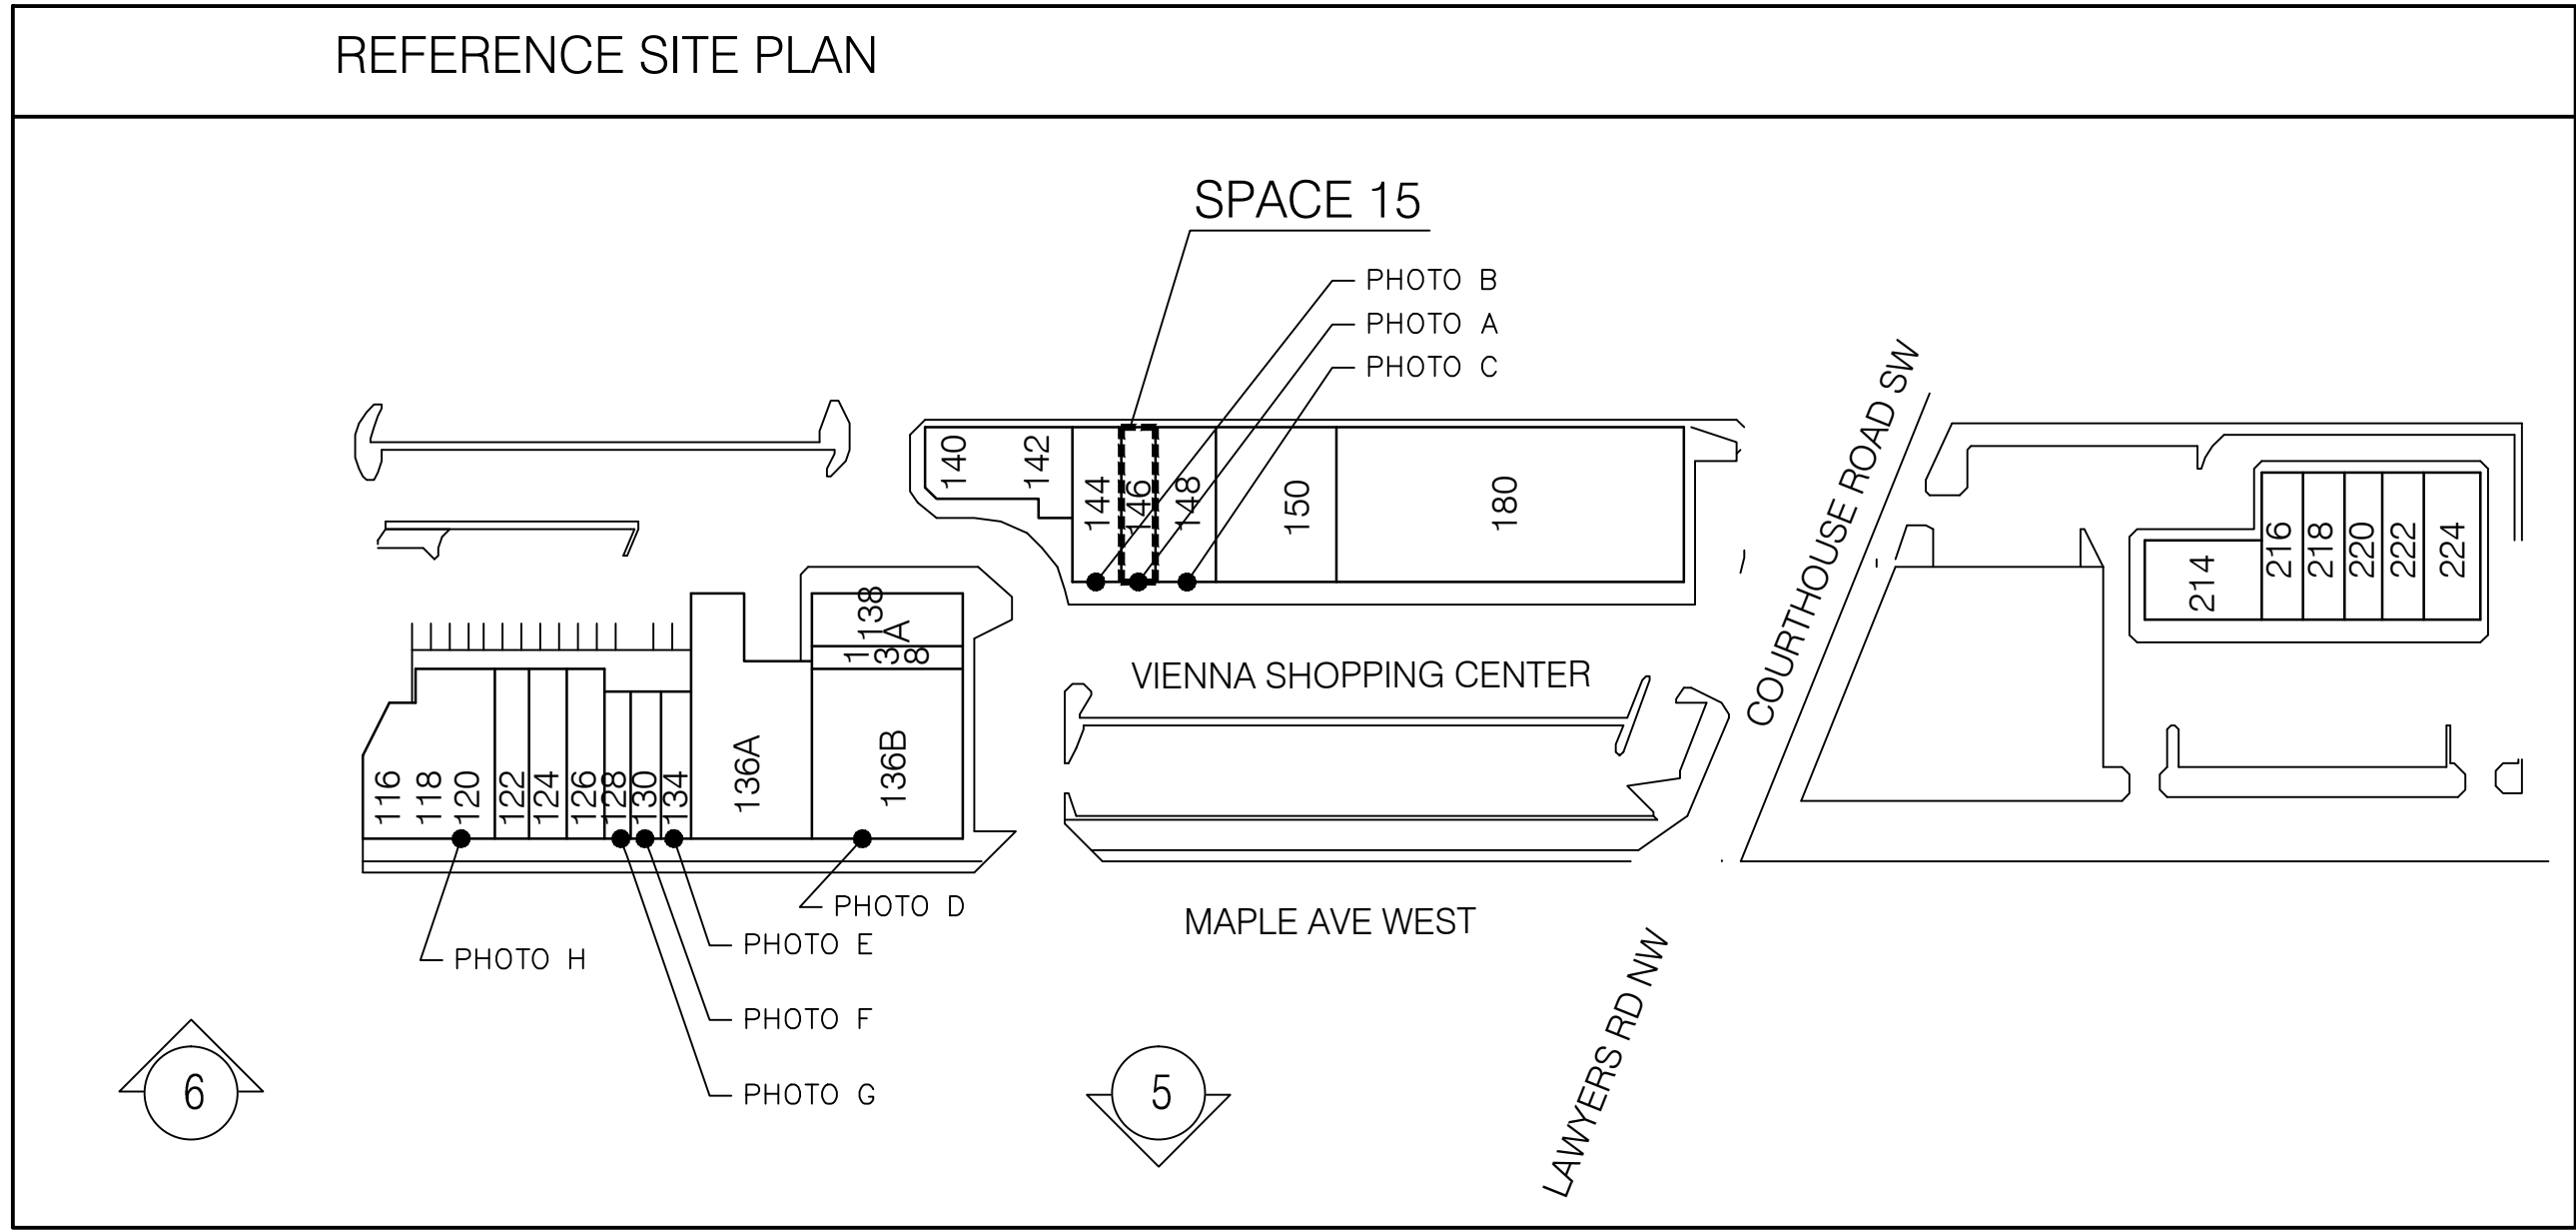



09 EXG RAMP SPACE 14 (#144)
scale: NTS



08 REAR OF SPACE 15 (#146)
scale: NTS

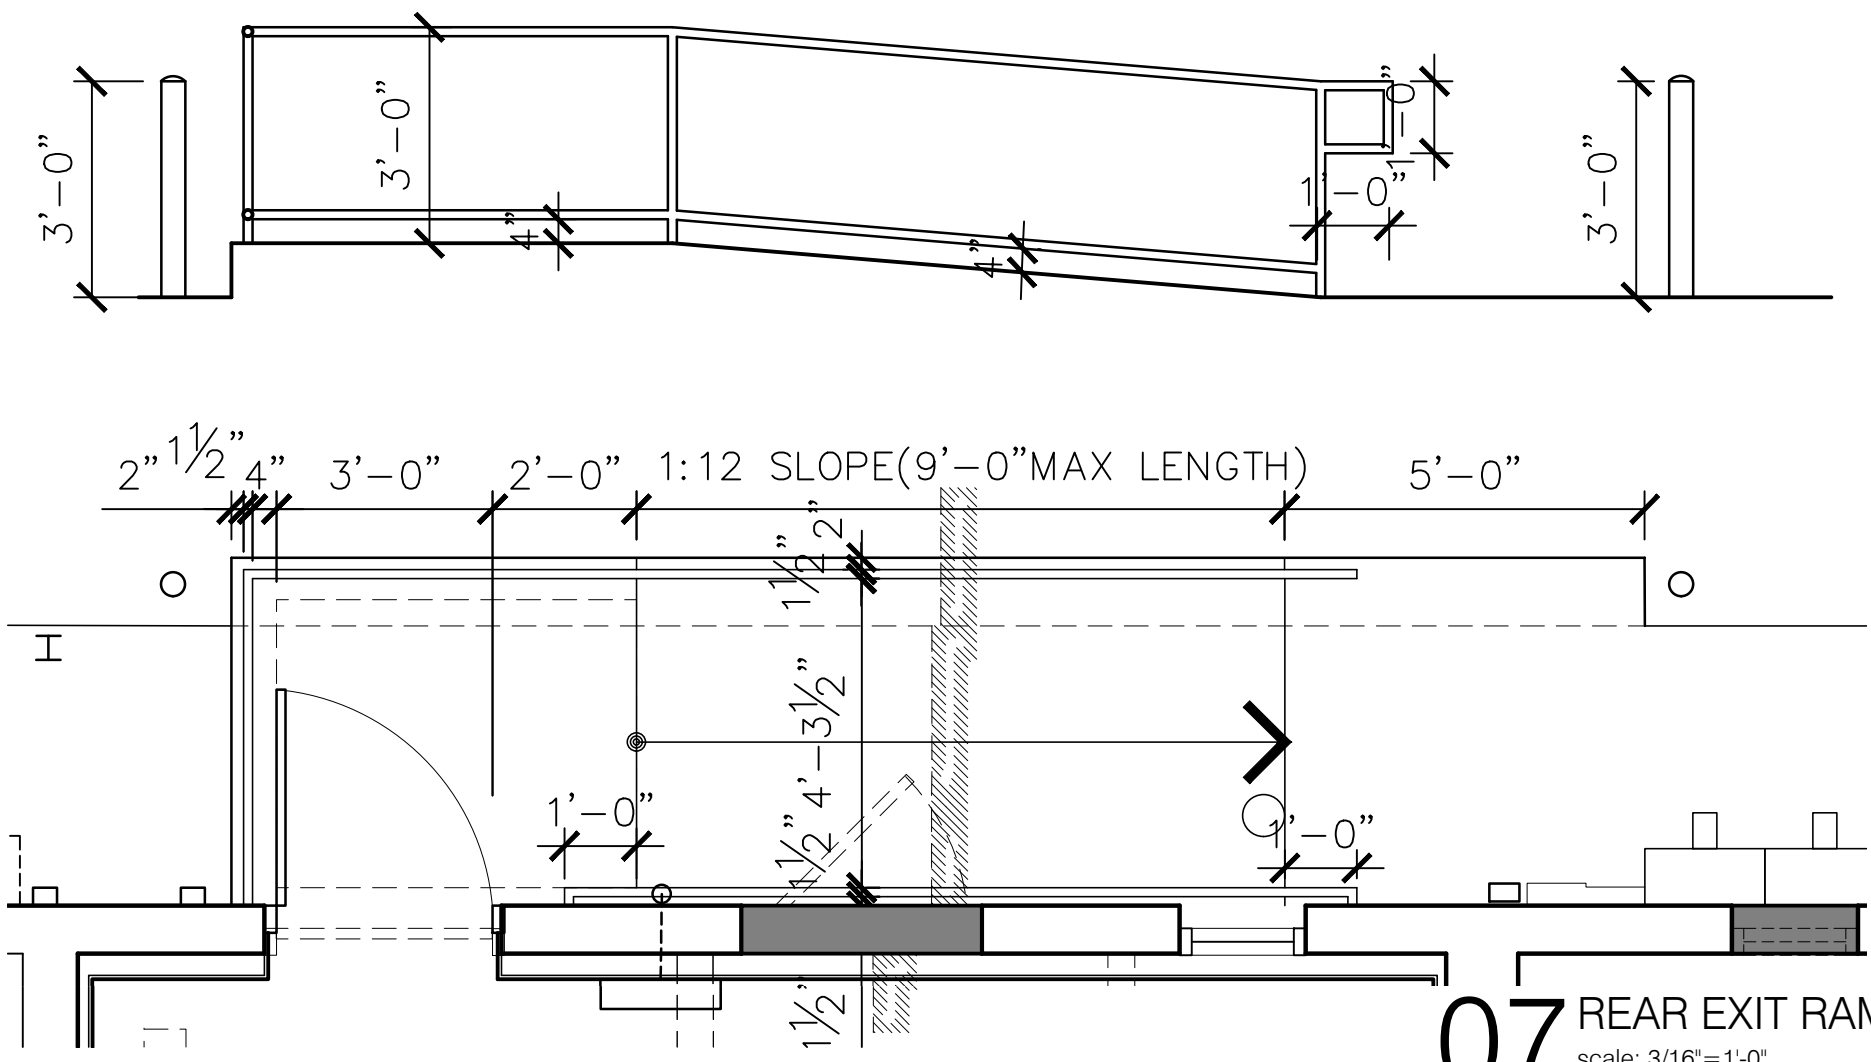



07 REAR EXIT RAMP
scale: 3/16" = 1'-0"

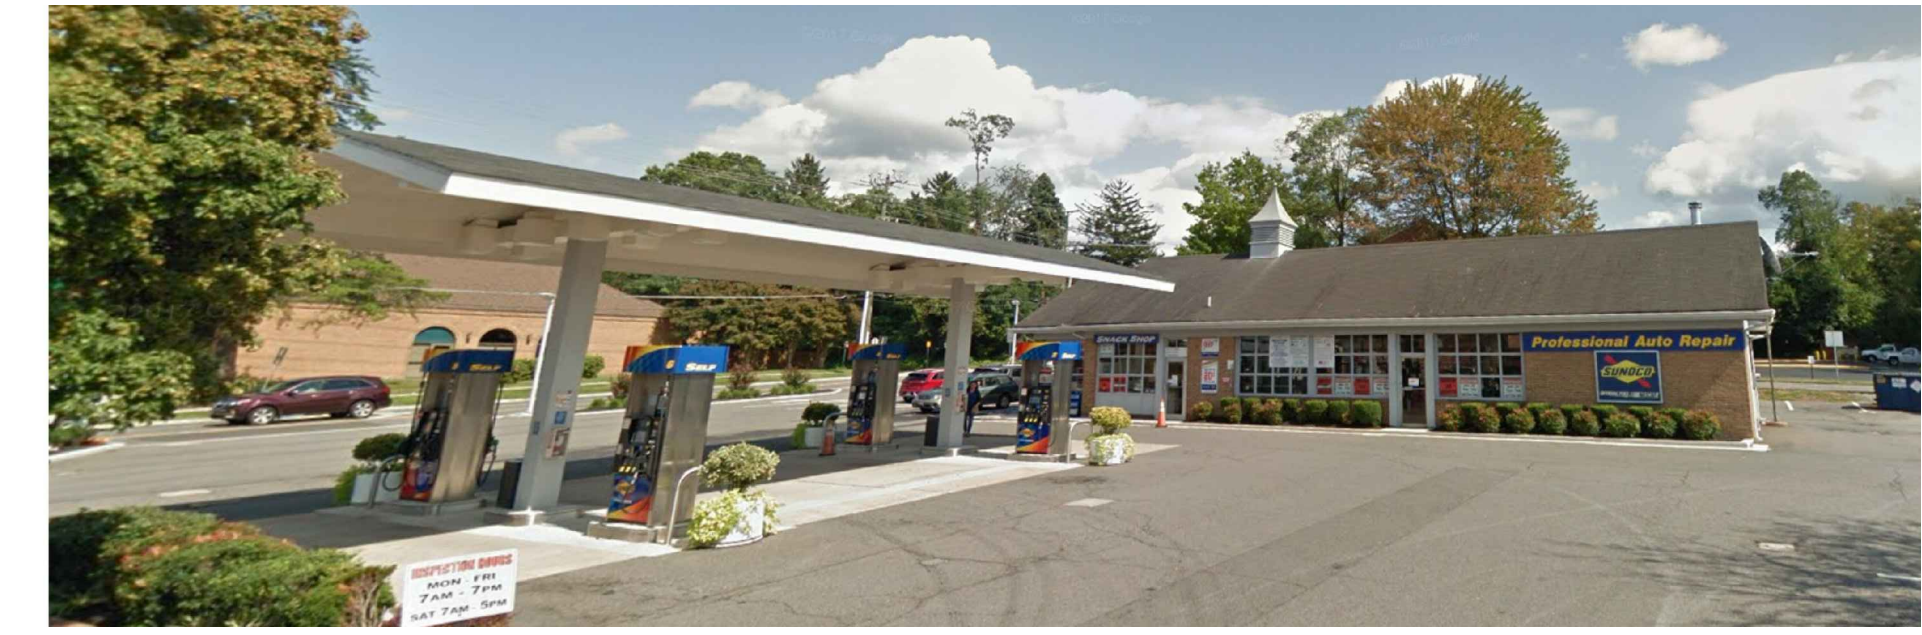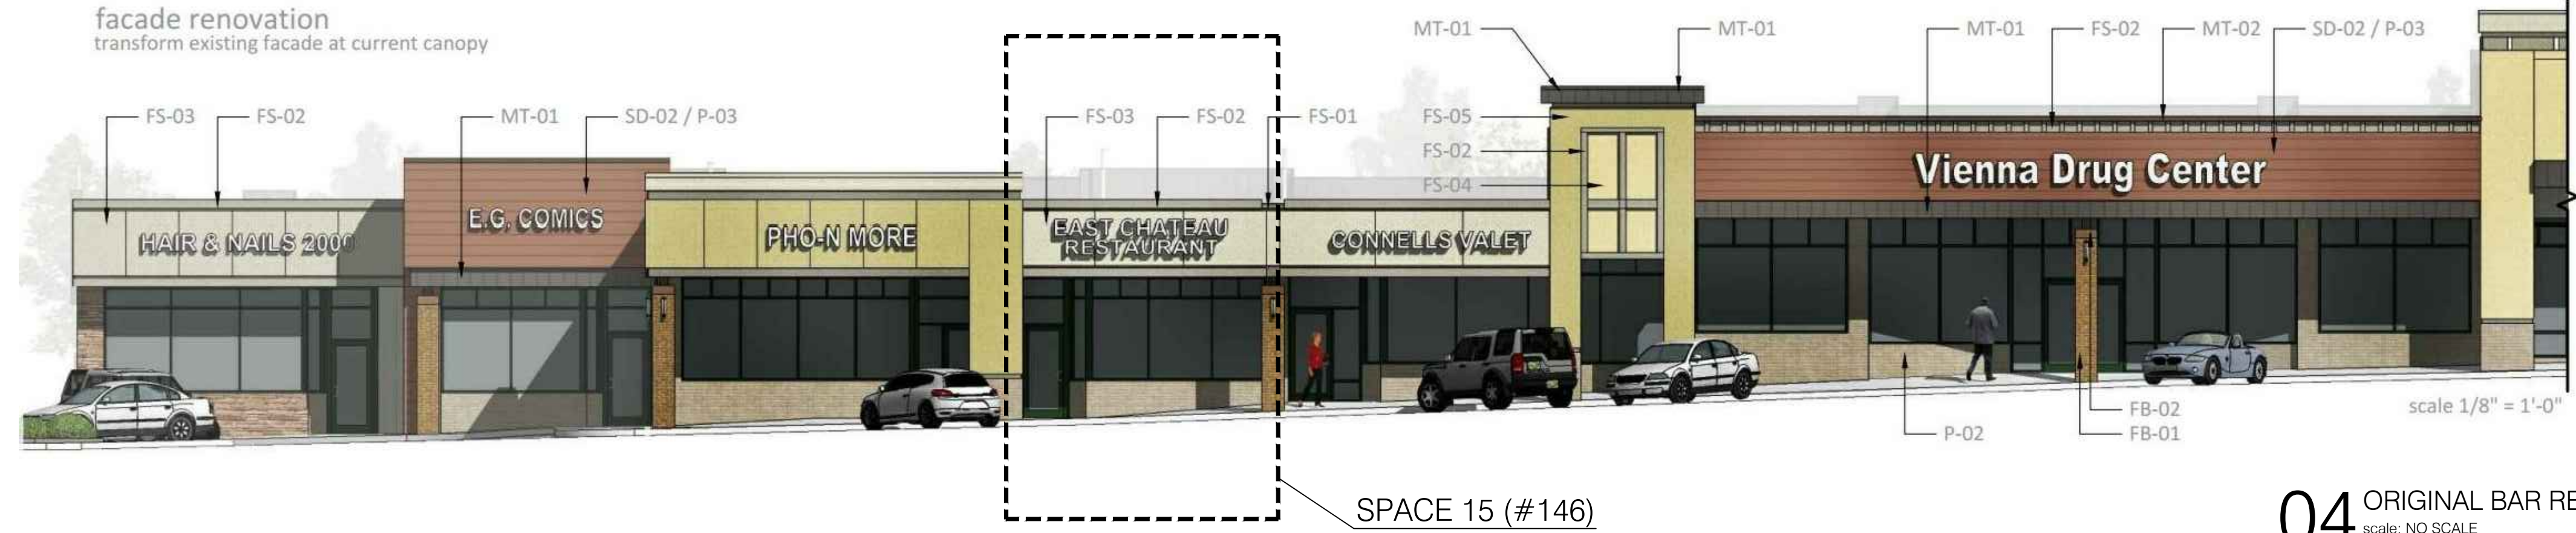

06 PHOTO - EAST OF SITE
scale: NO SCALE



05 PHOTO - NORTH OF SITE
scale: NO SCALE

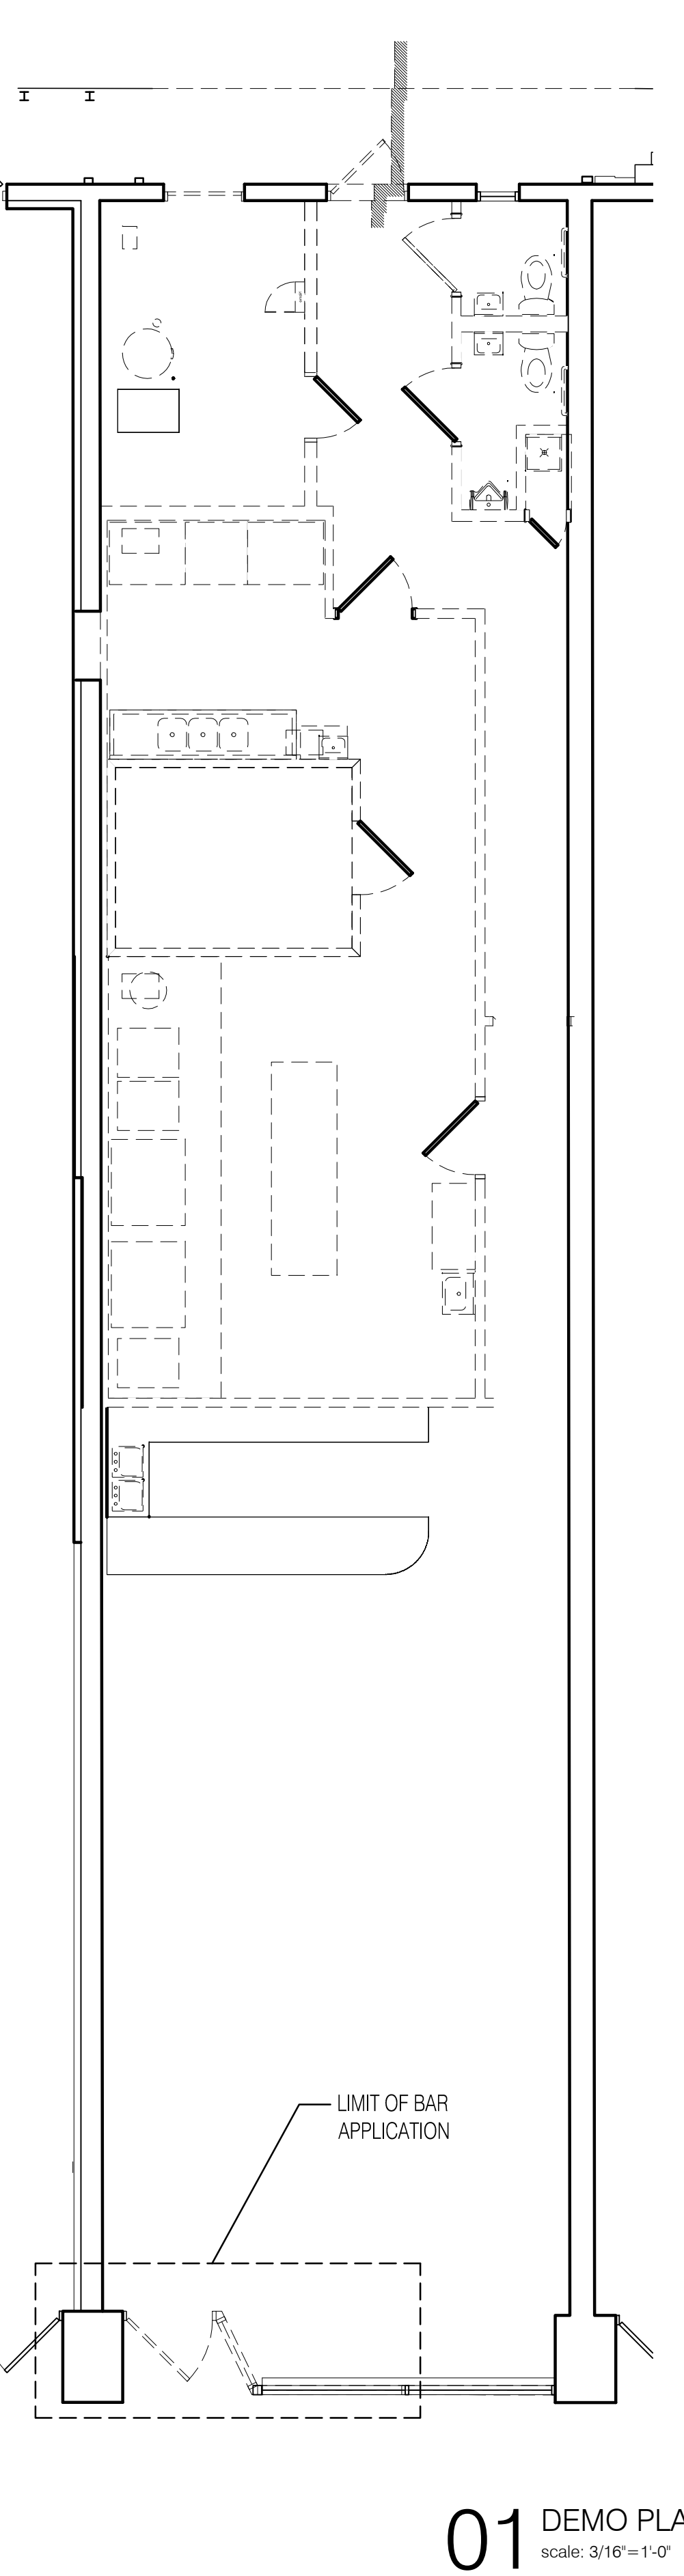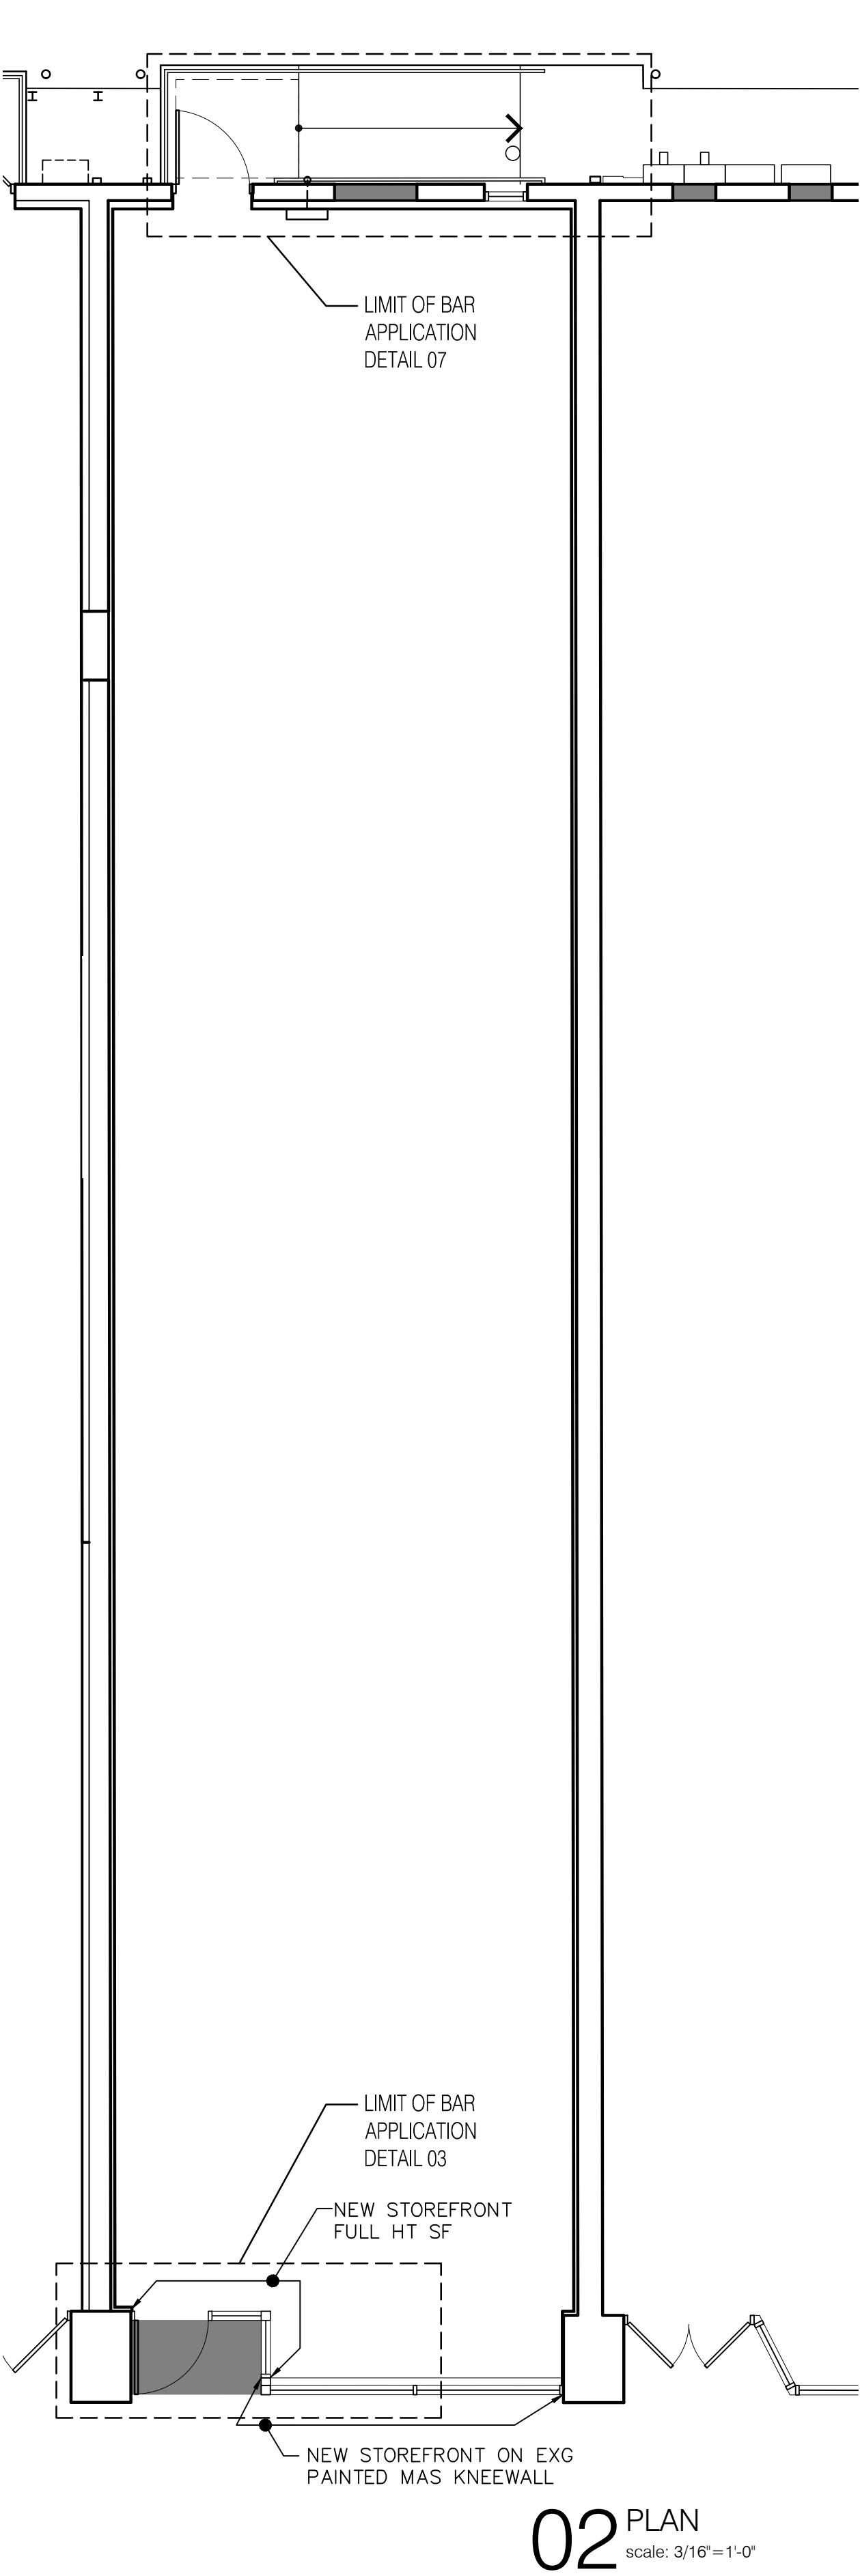

A EXG SPACE #146
scale: NO SCALE



B EXG SPACE #144
scale: NO SCALE



C EXG SPACE #148
scale: NO SCALE



D EXG SPACE #136B Panera
scale: NO SCALE




E #134 Sport Clips
scale: NO SCALE



F #130 - Salon
scale: NO SCALE



G #128 - Rose Restaurant
scale: NO SCALE

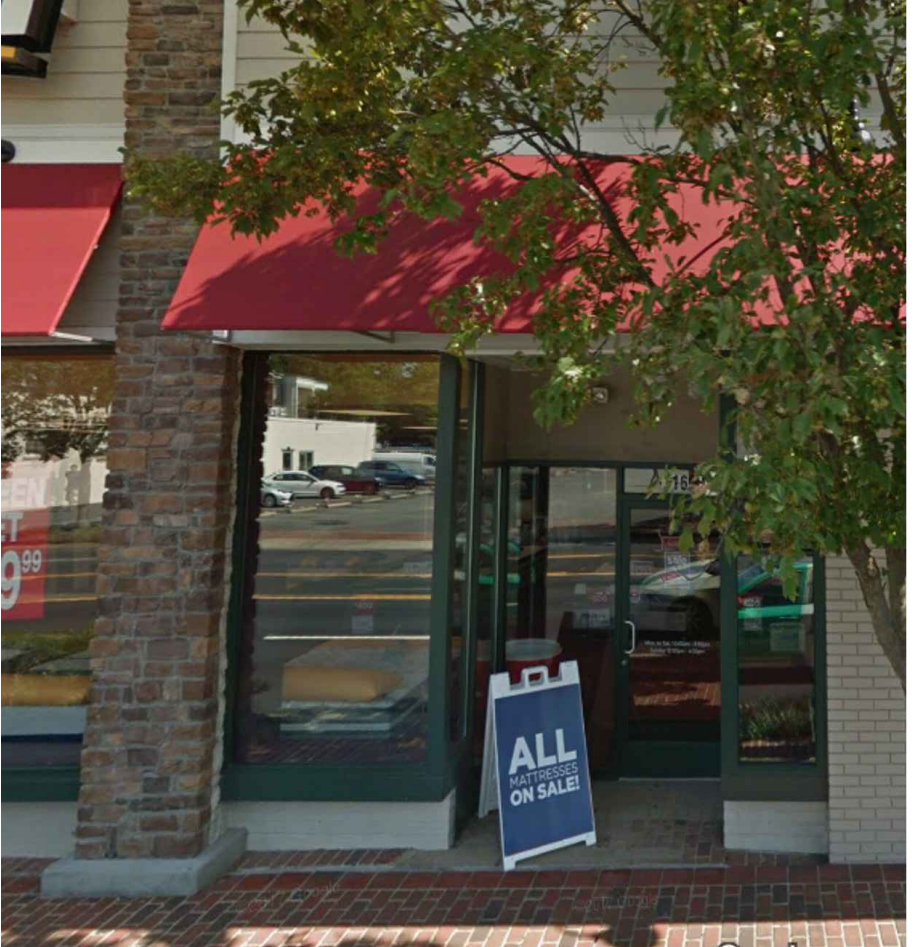

H #120 - Mattress Firm
scale: NO SCALE

