




CENTER STREET NORTH - ELEVATION



MAPLE AVENUE - ELEVATION

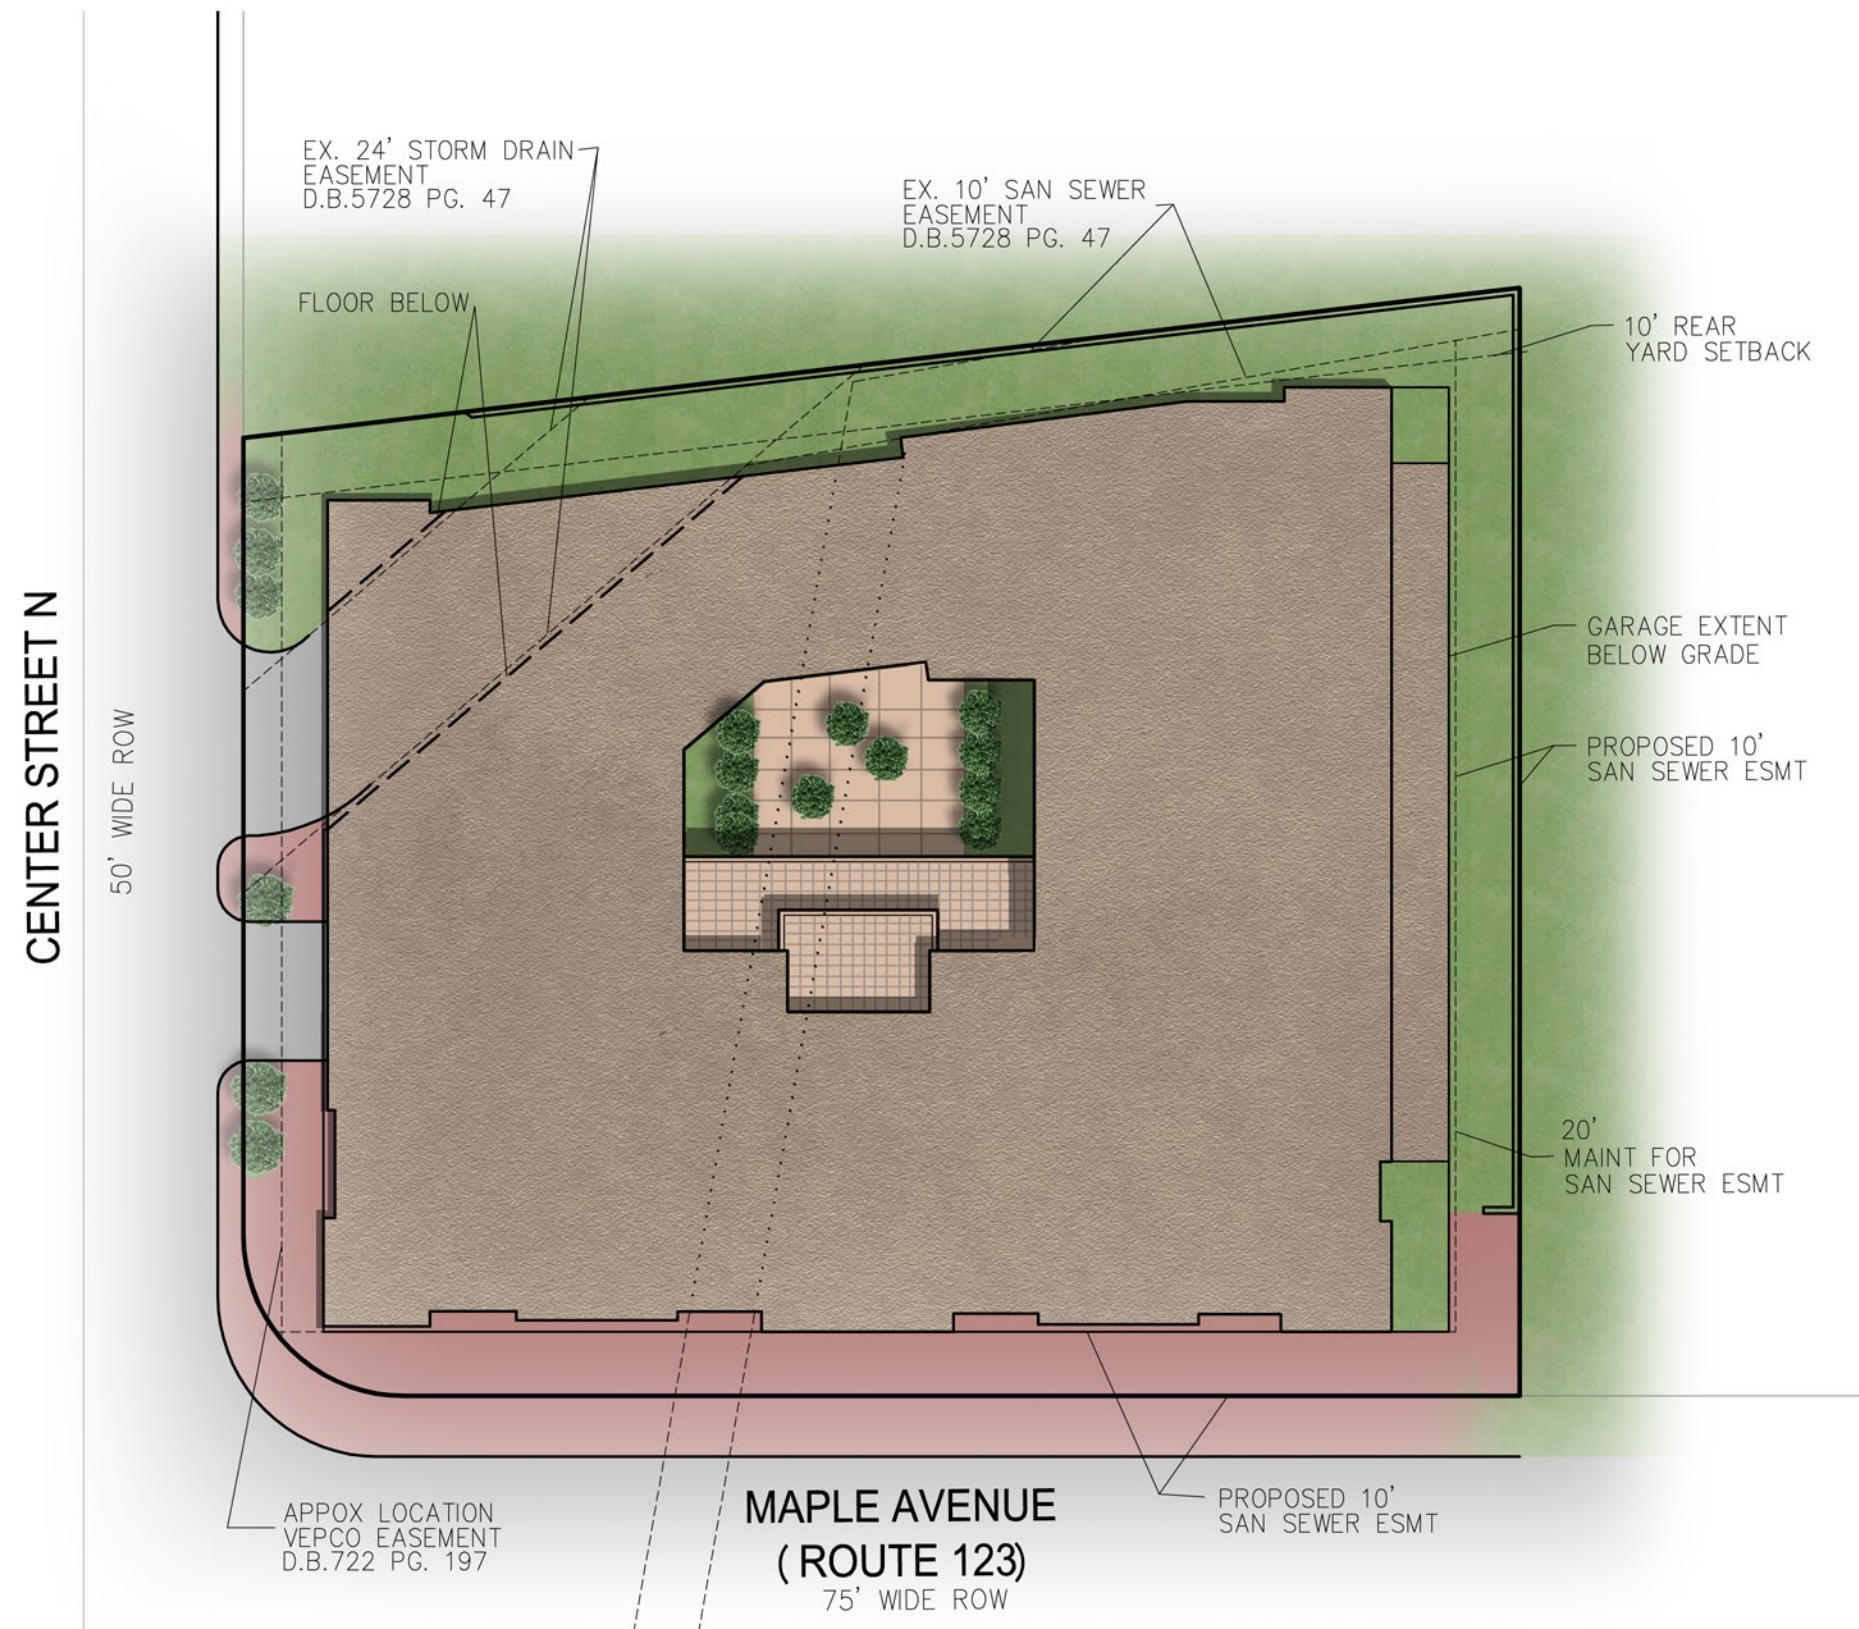

COLORED SITE PLAN