
2018



Site Recommendation Book

Site# 1446

136 Maple Avenue

Vienna VA 22180

QID# 18-42557

Designer:

Brian Sowder

Date:


7-5-18

Rev. 7-6-18

ELEVATION


- A 12" / 11" CHANNEL LETTERS - BLACK
- B 29" WINDOW SIGN

Note: Paint The Area Behind The Sign To Match Existing.

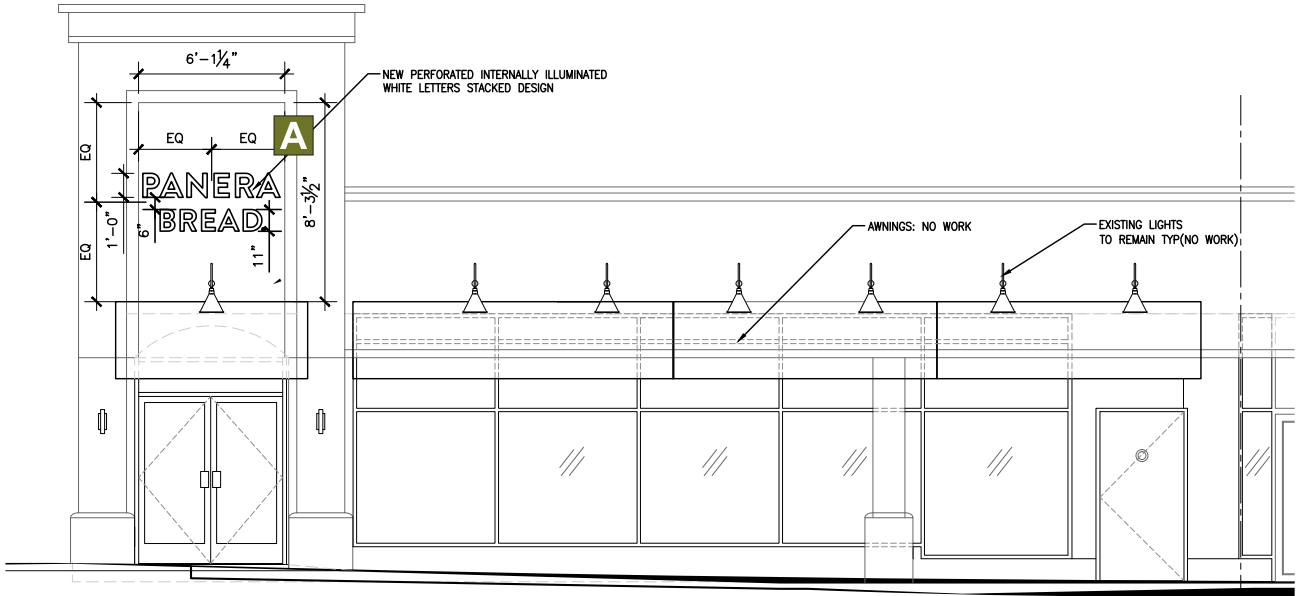

SOUTHWEST ELEVATION

Scale: 1/8" = 1' (11x17 paper)

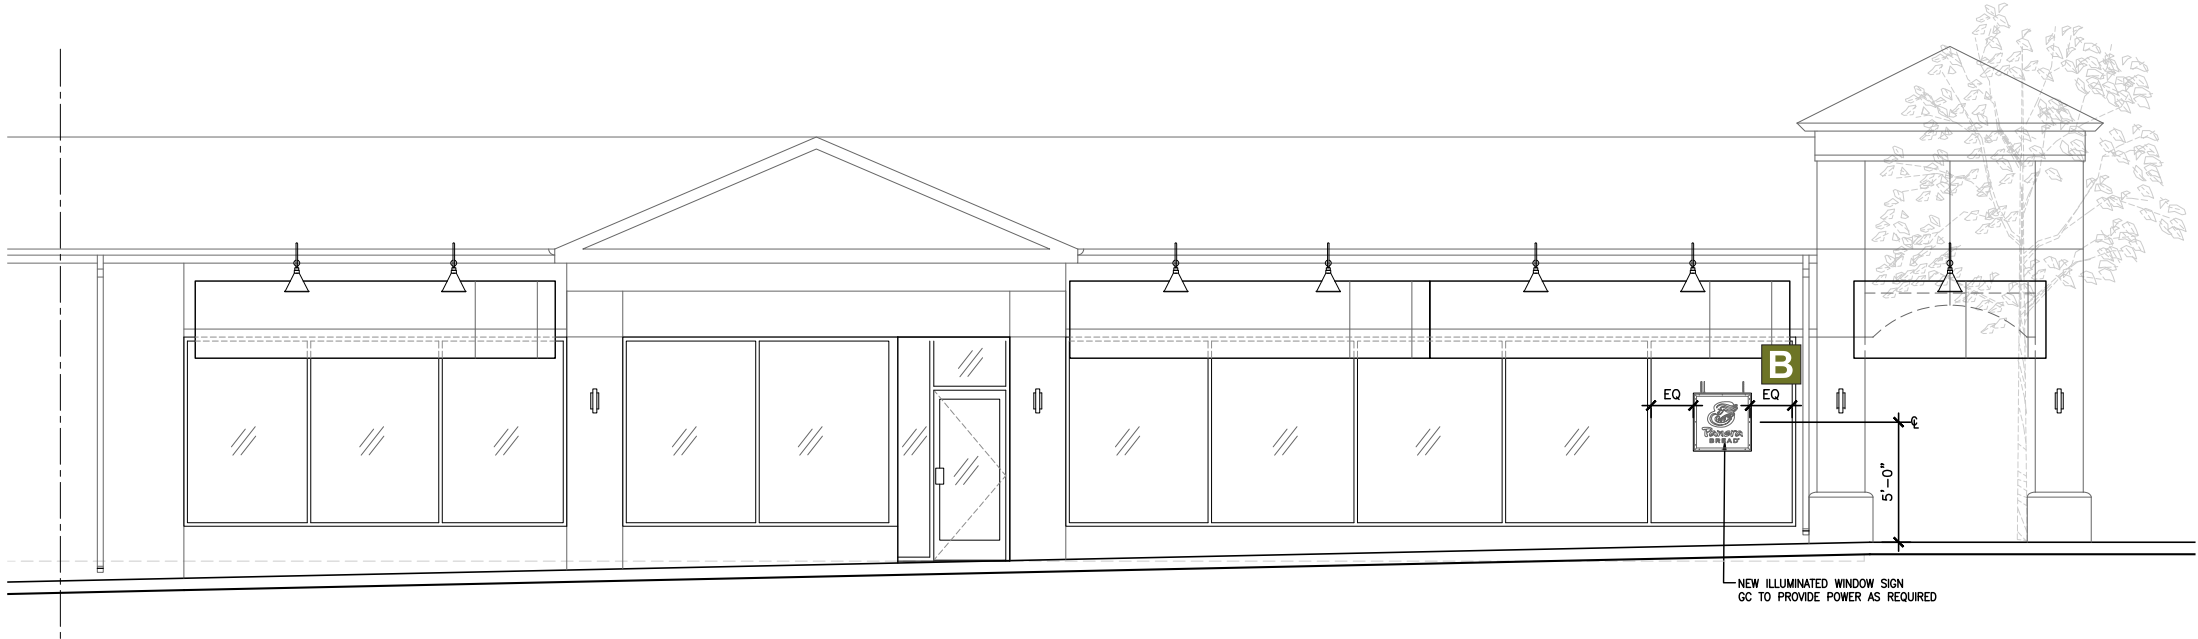

NORTHWEST ELEVATION

Scale: 1/8" = 1' (11x17 paper)

HILTONDISPLAYS
125 HILLSIDE DRIVE • GREENVILLE SC 29607
P 800 353 9132 • F 864 242 2204
www.hiltondisplays.com

QID 18-42557

JOB NAME

Panera Bread 1446

LOCATION

136 Maple Avenue
Vienna VA 22180

CUSTOMER CONTACT

SALESMAN / PM

DESIGNER

Brian Sowder

DWG. DATE

7-5-18

REV. DATE / REVISION

SCALE

FILE

2018/Panera Bread/Locations/
Vienna VA/18-42557/
PB Vienna VA 18-42557

DESIGN SPECIFICATIONS ACCEPTED BY:

EST:	CLIENT:
SLS/PM:	LANDLORD:

THE INTENT OF THIS DRAWING IS TO SHOW A CONCEPTUAL REPRESENTATION OF THE PROPOSED SIGNAGE. DUE TO VARIATIONS IN PRINTING DEVICES AND SUBSTRATES, THE FINISHED PRODUCT MAY DIFFER SLIGHTLY FROM DRAWING.




12” / 11” PB FACE-LIT CH LTRS

PART #

Qty: 1

A

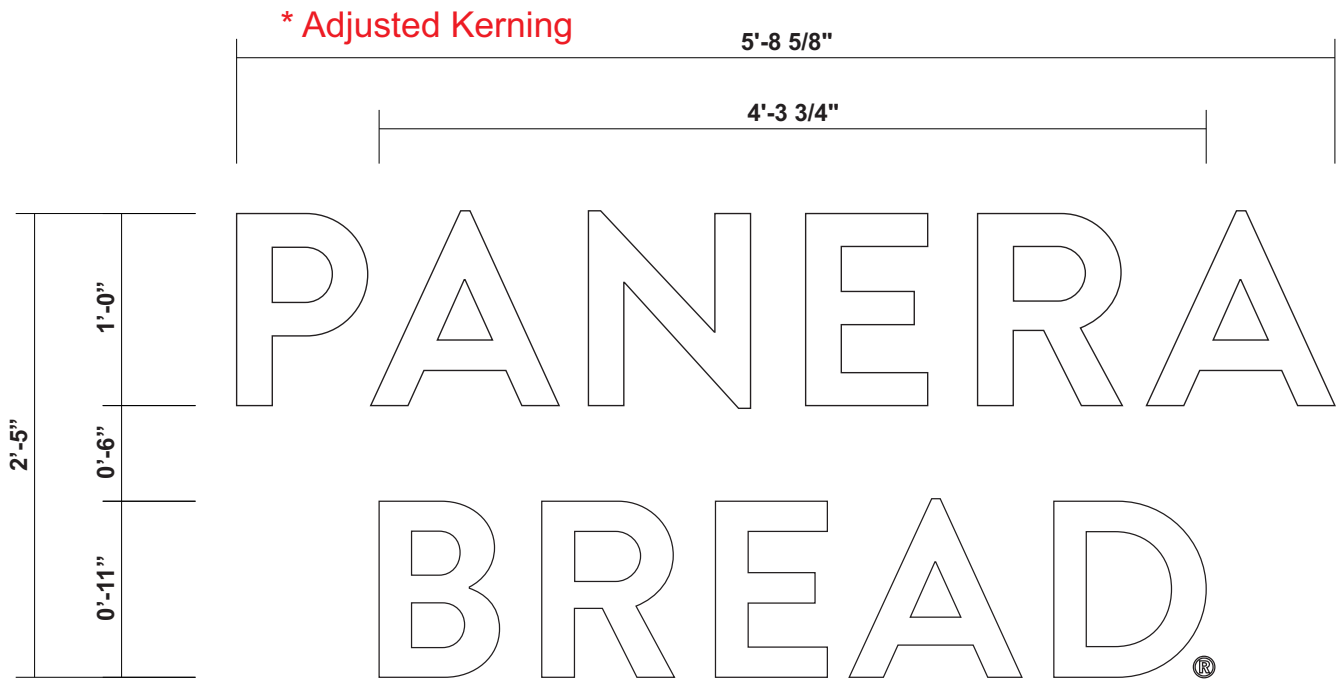

Channel Ltr. Sign - Front

38.24 sq.ft.

Scale: 1" = 1'

PANERA BREAD APPLICATION STANDARDS

The preferred layout for all sites with a medium or dark colored fascia such as a green or brown parapet at main entrance.

- While falling within maximum sign size allowed, the letter size should be based on legibility at the required distance and on a balanced look for the facade
- Apply the sign exactly as shown in the standards:
Do not modify proportions, letter style, spacing or color without Panera Bread approval.

HILTONDISPLAYS
125 HILLSIDE DRIVE • GREENVILLE SC 29607
P 800 353 9132 • F 864 242 2204
www.hiltondisplays.com

QID 18-42557

JOB NAME

Panera Bread 1446

LOCATION

136 Maple Avenue
Vienna VA 22180

CUSTOMER CONTACT

SALESMAN / PM

DESIGNER

Brian Sowder

DWG. DATE

7-5-18

REV. DATE / REVISION

SCALE

FILE

2018/Panera Bread/Locations/
Vienna VA/18-42557/
PB Vienna VA 18-42557


DESIGN SPECIFICATIONS ACCEPTED BY:

EST:	CLIENT:
SLS/PM:	LANDLORD:

THE INTENT OF THIS DRAWING IS TO SHOW A CONCEPTUAL REPRESENTATION OF THE PROPOSED SIGNAGE. DUE TO VARIATIONS IN PRINTING DEVICES AND SUBSTRATES, THE FINISHED PRODUCT MAY DIFFER SLIGHTLY FROM DRAWING.



COLOR LEGEND		
	PMS / PAINT	VINYL
	White	N/A
	BM1617 Cheating Heart	N/A
	Black	3M 3630-22
	PMS 476 C (Opaque)	N/A
	PMS 1345 U	N/A
	PMS 5757 U	N/A
	PMS 2263 C	
	PMS Cool Gray 9 C	

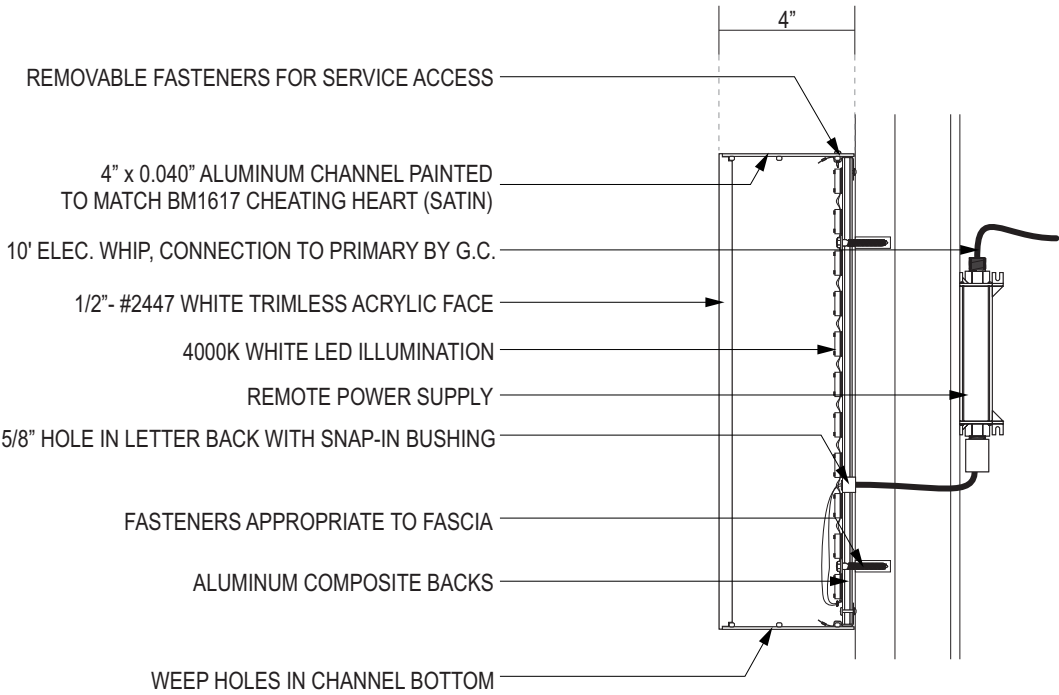

Section @ Channel Ltr. Sign

Scale: Not to Scale

