



Town of Vienna Sign Permit Application

Permit Number: _____

(Office Use Only)

Name of Project: VIVA SOL JUICE CO.

Address: 124 MAPLE AVE., W. VIENNA, VA 22180 Zoning: _____

Contact Person: KATHY BAKER / MATT HIGGINS / TOMMY BAKER

Type of Work: New ☒ Repair ☐ Alter ☐

☒ **Façade Sign:** Dimensions: 2'-0" X 12'-0" Total Square Feet: 24

☐ **Freestanding Sign:** Dimensions: _____ Total Square Feet: _____

☐ **Other Sign:** Dimensions: _____ Total Square Feet: _____

Wording: VIVA (SUN LOGO) SOL JUICE CO.

Location on Building or Site: ABOVE STORE ENTRY FACING MAPLE AVE.

Length of Frontage (building or suite): 19'-0"

Applicant's Name: KATHY BAKER / MATT HIGGINS / TOMMY BAKER

Company: CONCEPT UNLIMITED, INC.

Address: 10020 FARROW ROAD, COLUMBIA, SC 29203

Phone: 703-753-4904

E-mail: katsigngirl@gmail.com

Signature: Kathy Baker



*I am the Owner or have received Owner's
Consent for this Application (Please Check)*

Planning and Zoning Approval: _____ Date: _____

Master Sign Plan: ☐ BAR Approved: ☐

GENERAL NOTES:
 LETTERSET AND LOGO TO BE ALUMINUM .040" THK. RETURNS PAINTED MP BLACK WITH A SMOOTH FINISH.

"VIVA SOL" FACES TO BE 3/16" THK. #7328 WHITE ACRYLIC.

"SUN" LOGO TO BE 3/16" THK. #7328 WHITE ACRYLIC FACE WITH TRANSLUCENT 3M 3630-125 GOLDEN YELLOW AND BLACK VINYL APPLIED.

"JUICE CO." TO BE 3/16" THK. #7328 WHITE ACRYLIC FACES AND HAVE A 1/4" BLACK VINYL OUTLINE.

BACKGROUND PANEL TO BE 1/8" THK. ALUMINUM AND PAINTED MP WHITE, MP BLACK AND PMS 1235C YELLOW.

JEWELITE TRIM CAP COLOR TO BE 1" BLACK.


8" X 8" RACEWAY PAINTED TO MATCH BUILDING PMS 413C GRAY WITH A MEDIUM STIPPLE FINISH.

THIS SIGN TO BE MADE
 UNDERWRITERS LABEL
 MADE IN U.S.A. REQUIRED
 1/2" MIN. CLEARANCE
 1/2" MIN. CLEARANCE
 1/2" MIN. CLEARANCE

Schedule for
 THE CONTRACTOR
 TO BE MAINTAINED
 TO THE U.S. DOT.

ACCEPTED BY: _____

DATE: _____

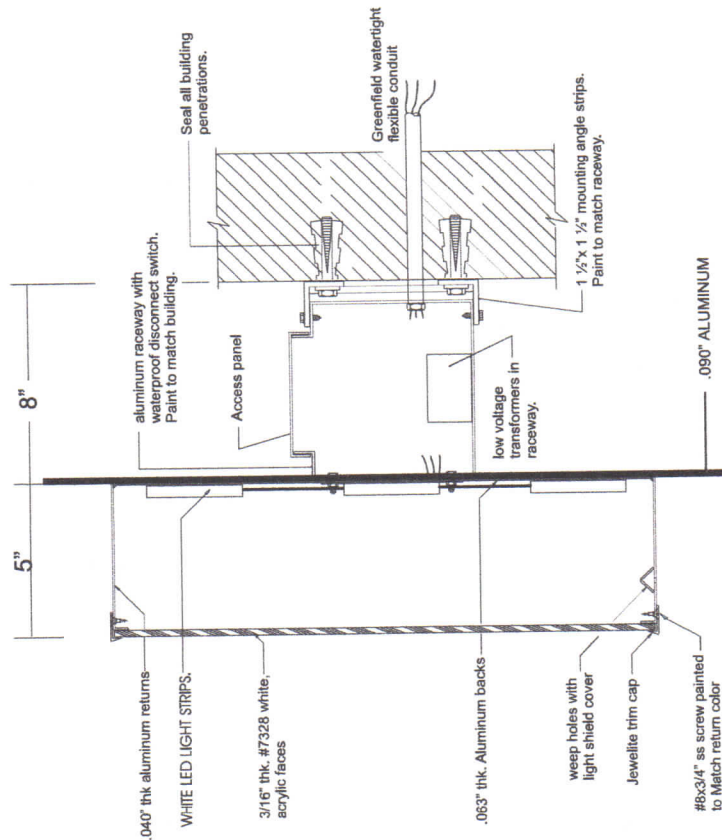

12'-0"

1'-5 3/16"

2'-0"
 1'-11"
 1'-2 7/8"
 1/2"

6 1/8"
 7 1/4"



CHANNEL LETTERSET MOUNTED
 ON BACKGROUND PANEL AND RACEWAY

24 sq.ft.

SCALE: 3/4" = 1'



Revision:
 R1 Added black border and vinyl and paint colors.

VIVA SOL
 124 MAPLE AVE.
 W. VIENNA, VA 22180

Customer: VIVA SOL
 Salesman: CHRISTINE LACOUNT
 Drawn By: MDH
 Date: 1/21/2020
 Drawing No: A13595
 Pg. 1 of 4

THIS IS AN ORIGINAL DESIGN SUBMITTED BY CONCEPT UNLIMITED FOR YOUR PERSONAL USE. IT IS NOT TO BE SHOWN TO ANYONE OUTSIDE YOUR ORGANIZATION, NOR IT IS TO BE USED, COPIED, REPRODUCED, OR EXHIBITED IN ANYWAY WHATSOEVER. ALL OR ANY PART OF THIS DESIGN (EXCEPT REGISTERED TRADE MARKS) REMAIN THE PROPERTY OF CONCEPT UNL. INC.

19'-0"



9'-9"

PROPOSED



EXISTING



**Concept
Unlimited, Inc.**
10020 Farrow Rd. Columbia, SC 29203
Phone (803) 755-9100

VIVA SOL
124 MAPLE AVE.
W. VIENNA, VA 22180

THIS IS AN ORIGINAL DESIGN SUBMITTED BY CONCEPT UNLIMITED FOR YOUR PERSONAL USE. IT IS NOT TO BE SHOWN TO ANYONE OUTSIDE YOUR ORGANIZATION, NOR IT IS TO BE USED, COPIED, REPRODUCED, OR EXHIBITED IN ANYWAY WHATSOEVER. ALL OR ANY PART OF THIS DESIGN (EXCEPT REGISTERED TRADE-MARKS) REMAIN THE PROPERTY OF CONCEPT UNL. INC.

Customer: **VIVA SOL**
Salesman: **CHRISTINE LACOUNT**
Drawn By: **MDH**
Date: **1/21/2020**
Drawing No: **A13595**
Pg. 2 of 4