



5/7/2020 11:21:00 AM


E
D
C
B
A

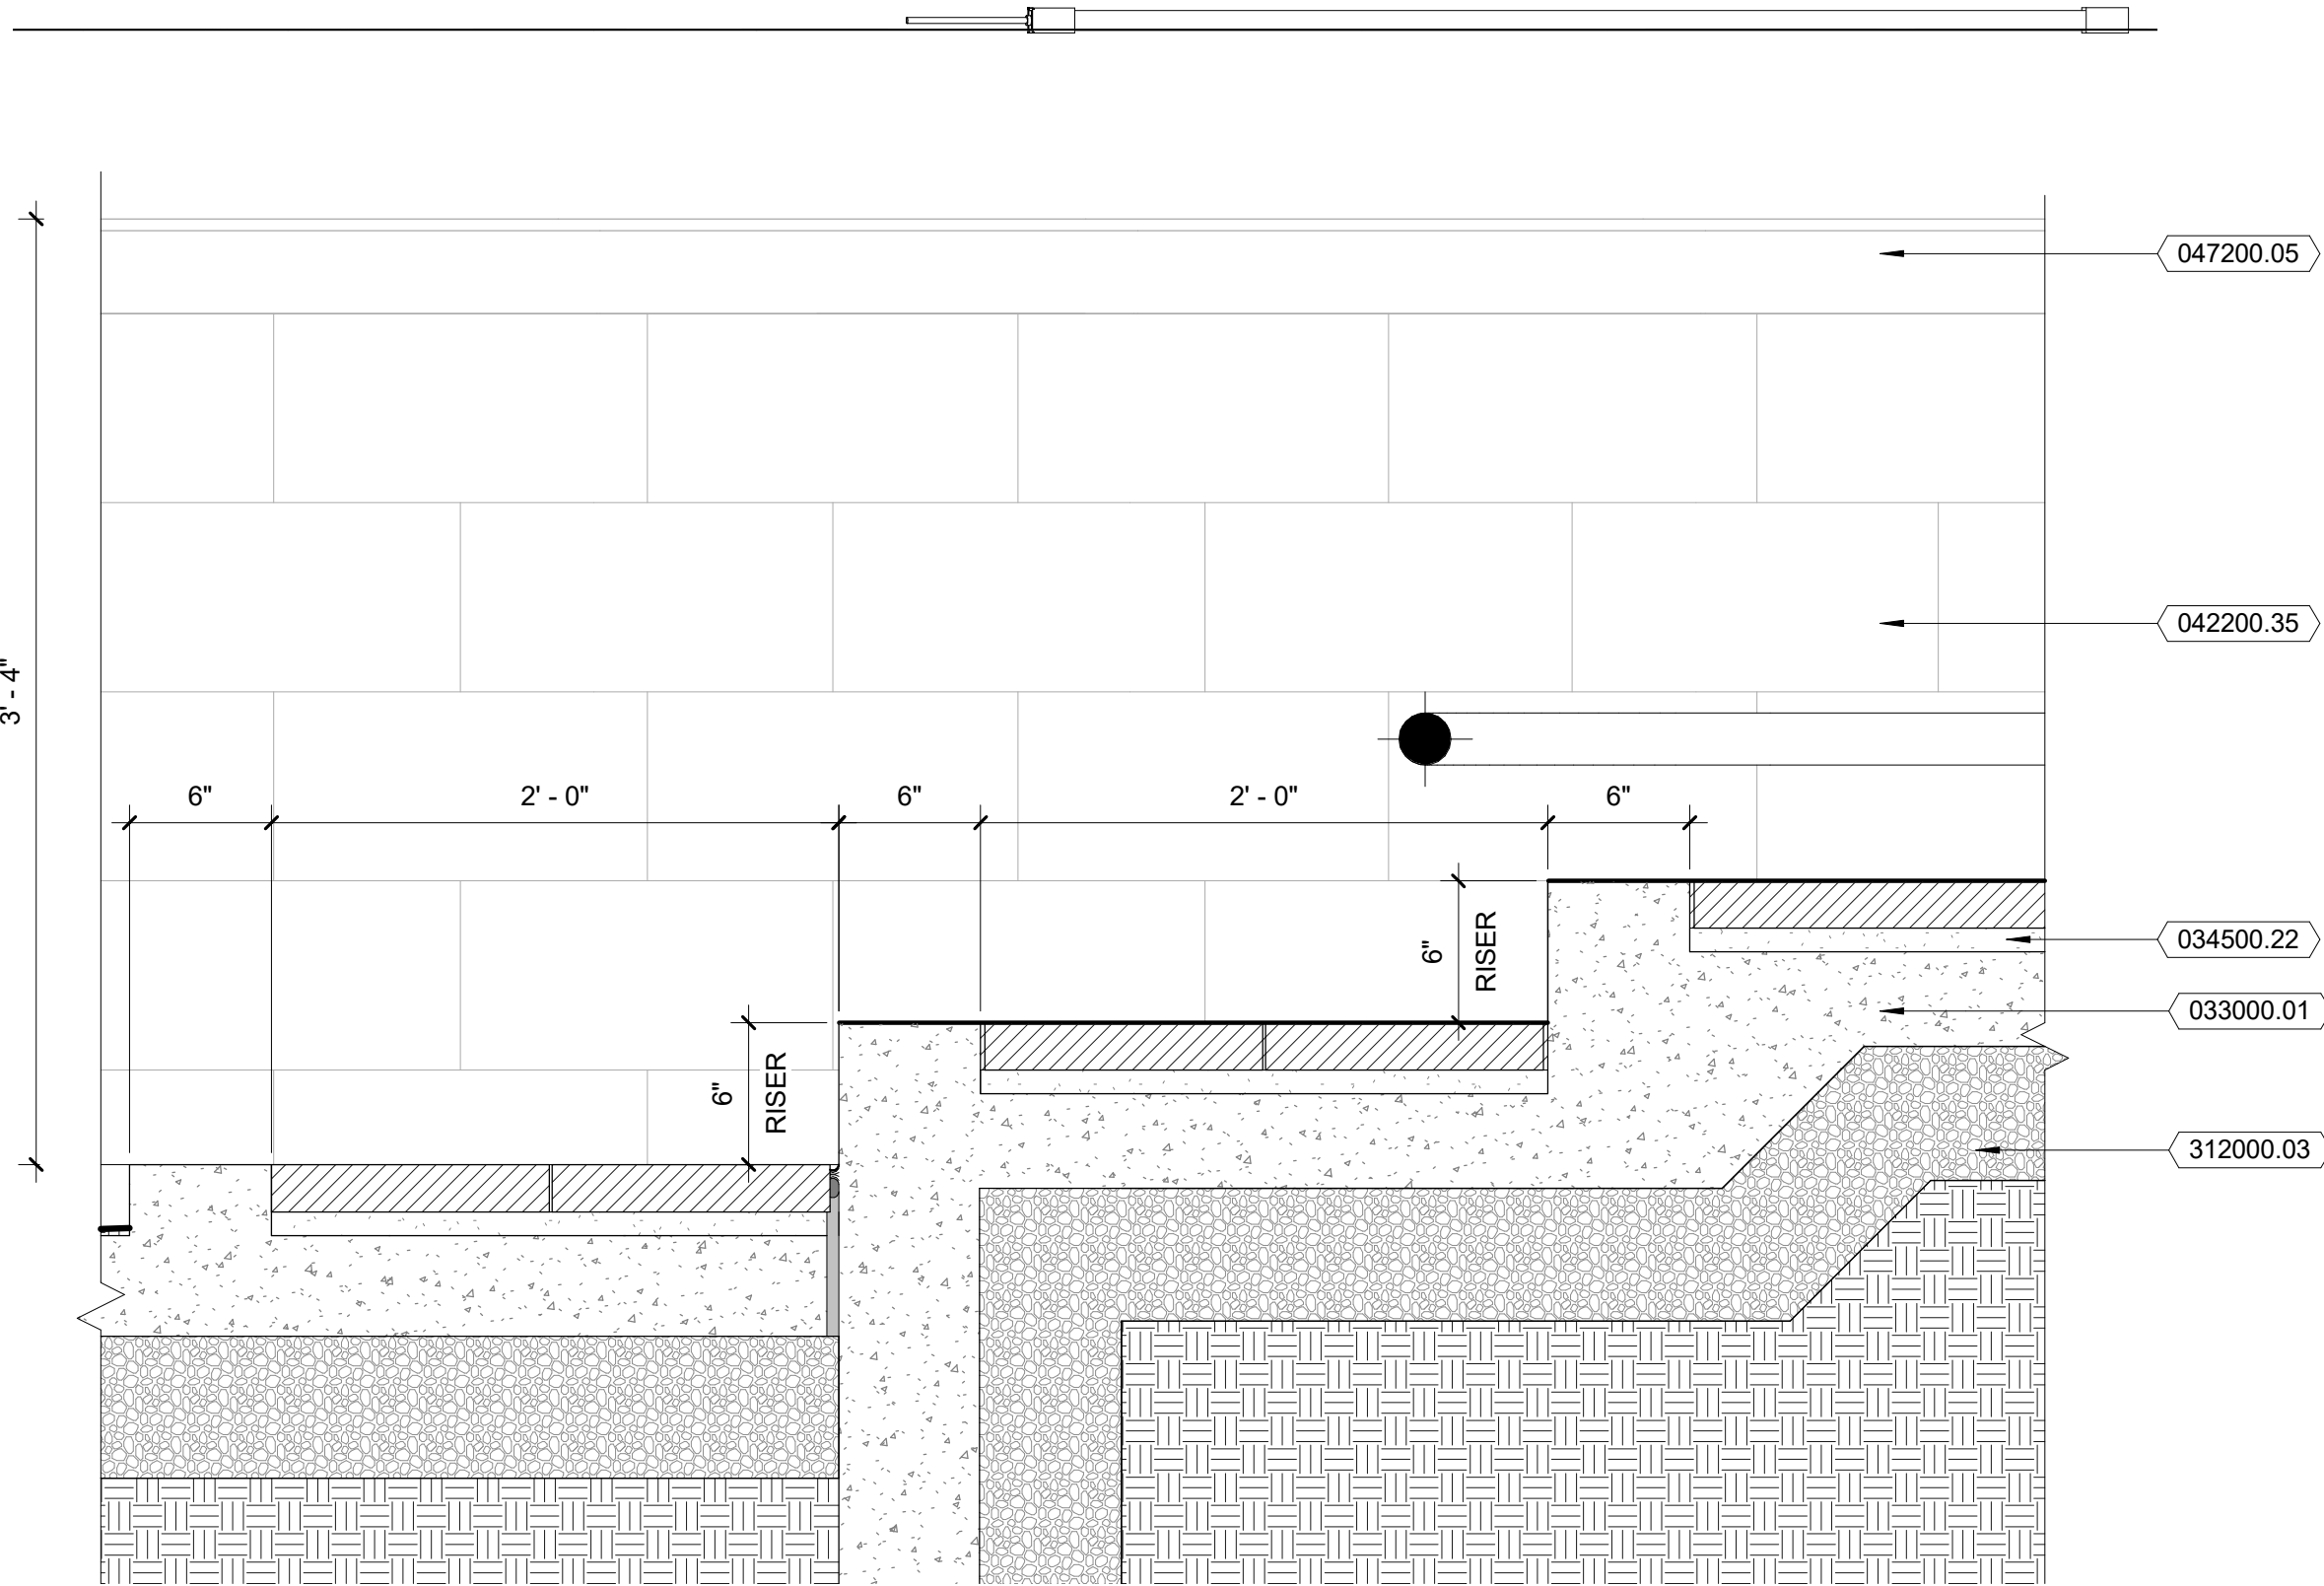


4 SITE - STEPS
Scale: 1 1/2" = 1'-0"

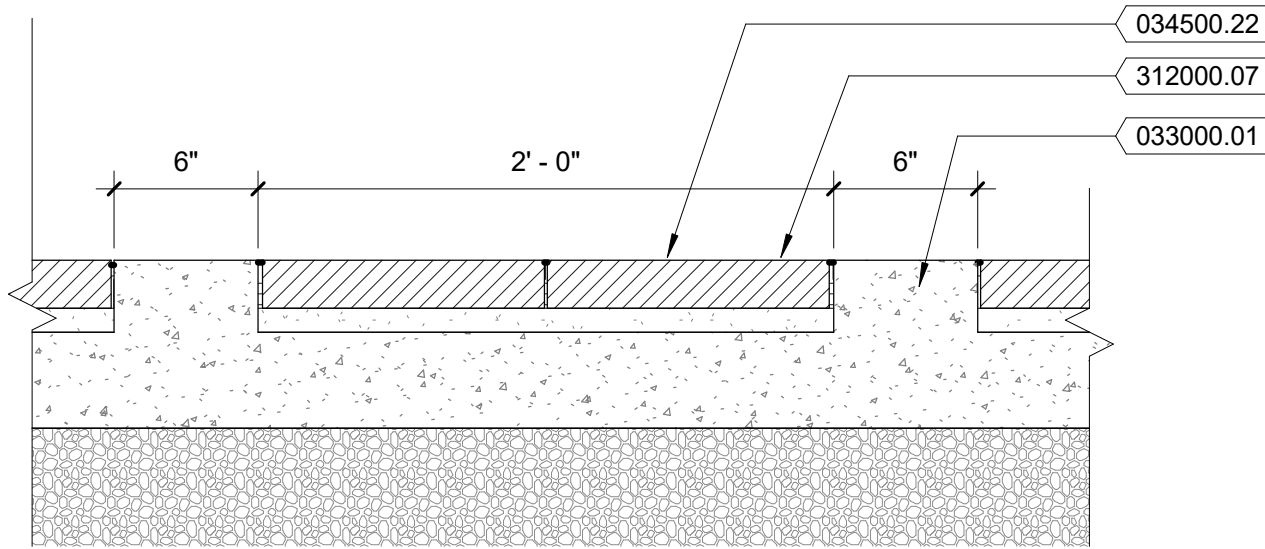


5 SITE - BANDING DETAIL, TYP.
Scale: 1 1/2" = 1'-0"

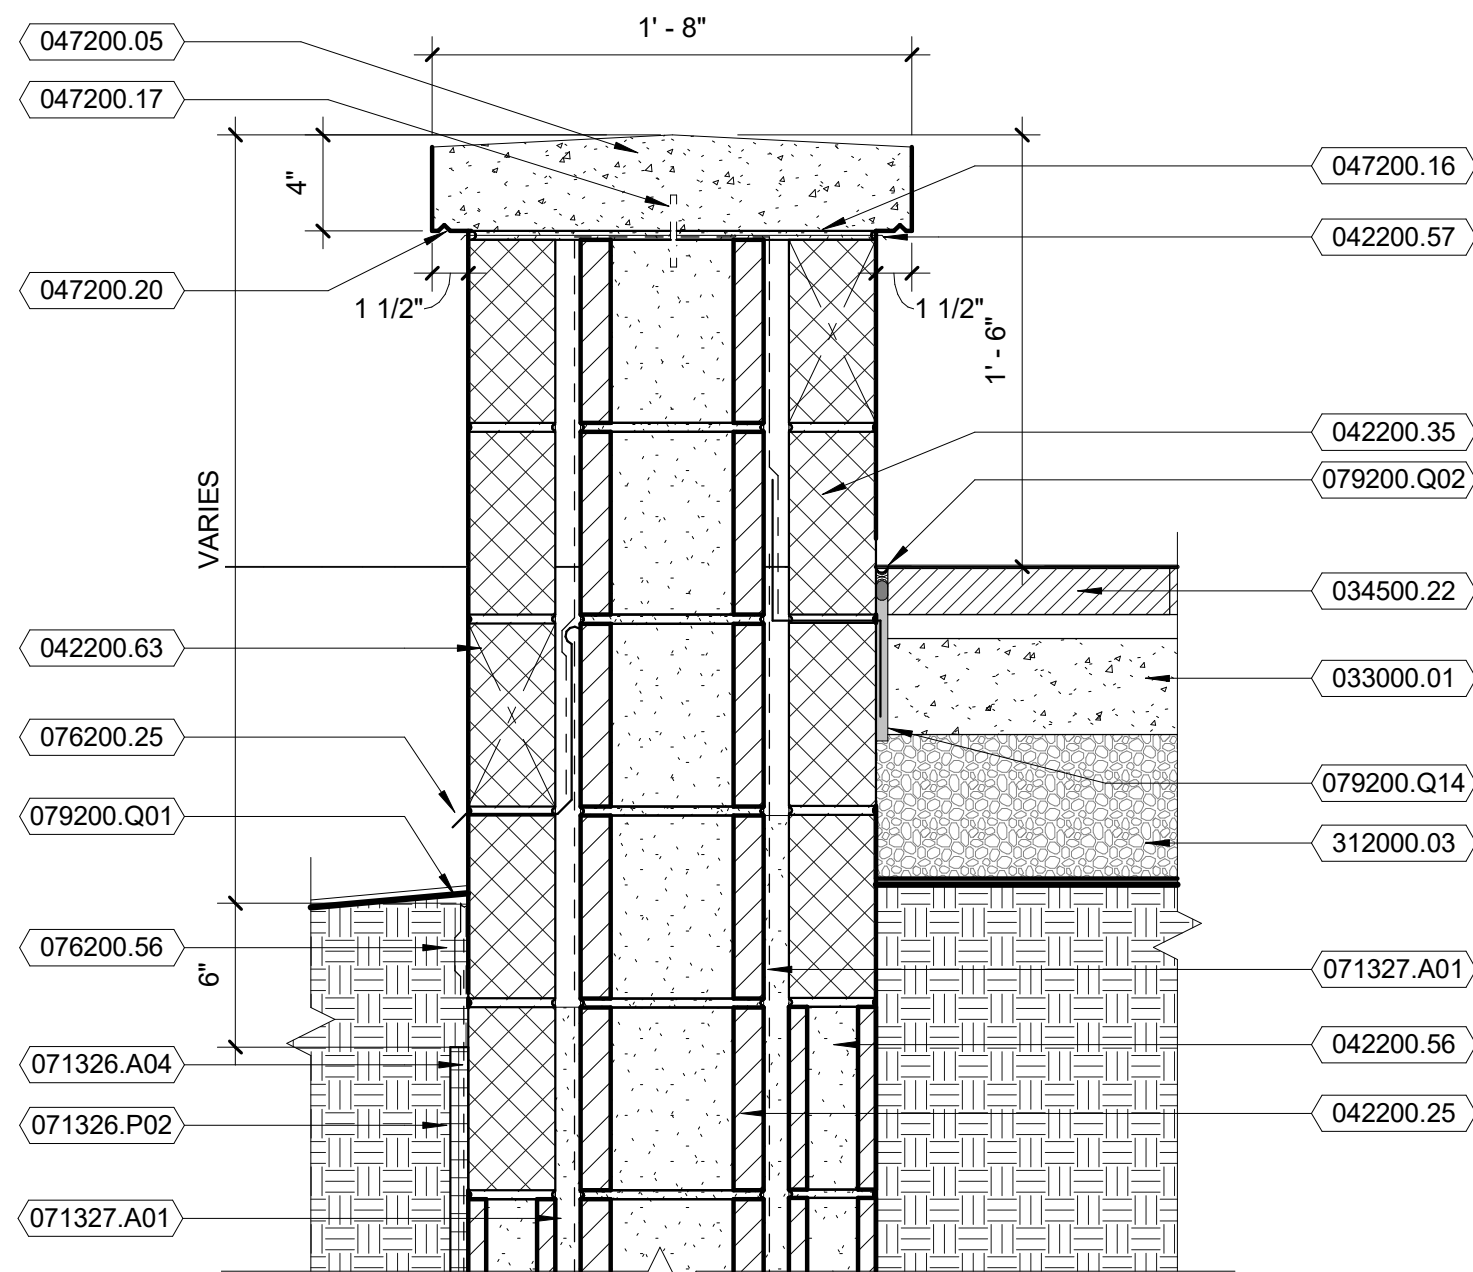

1 SITE - RETAINING WALL, TYP.
Scale: 1 1/2" = 1'-0"

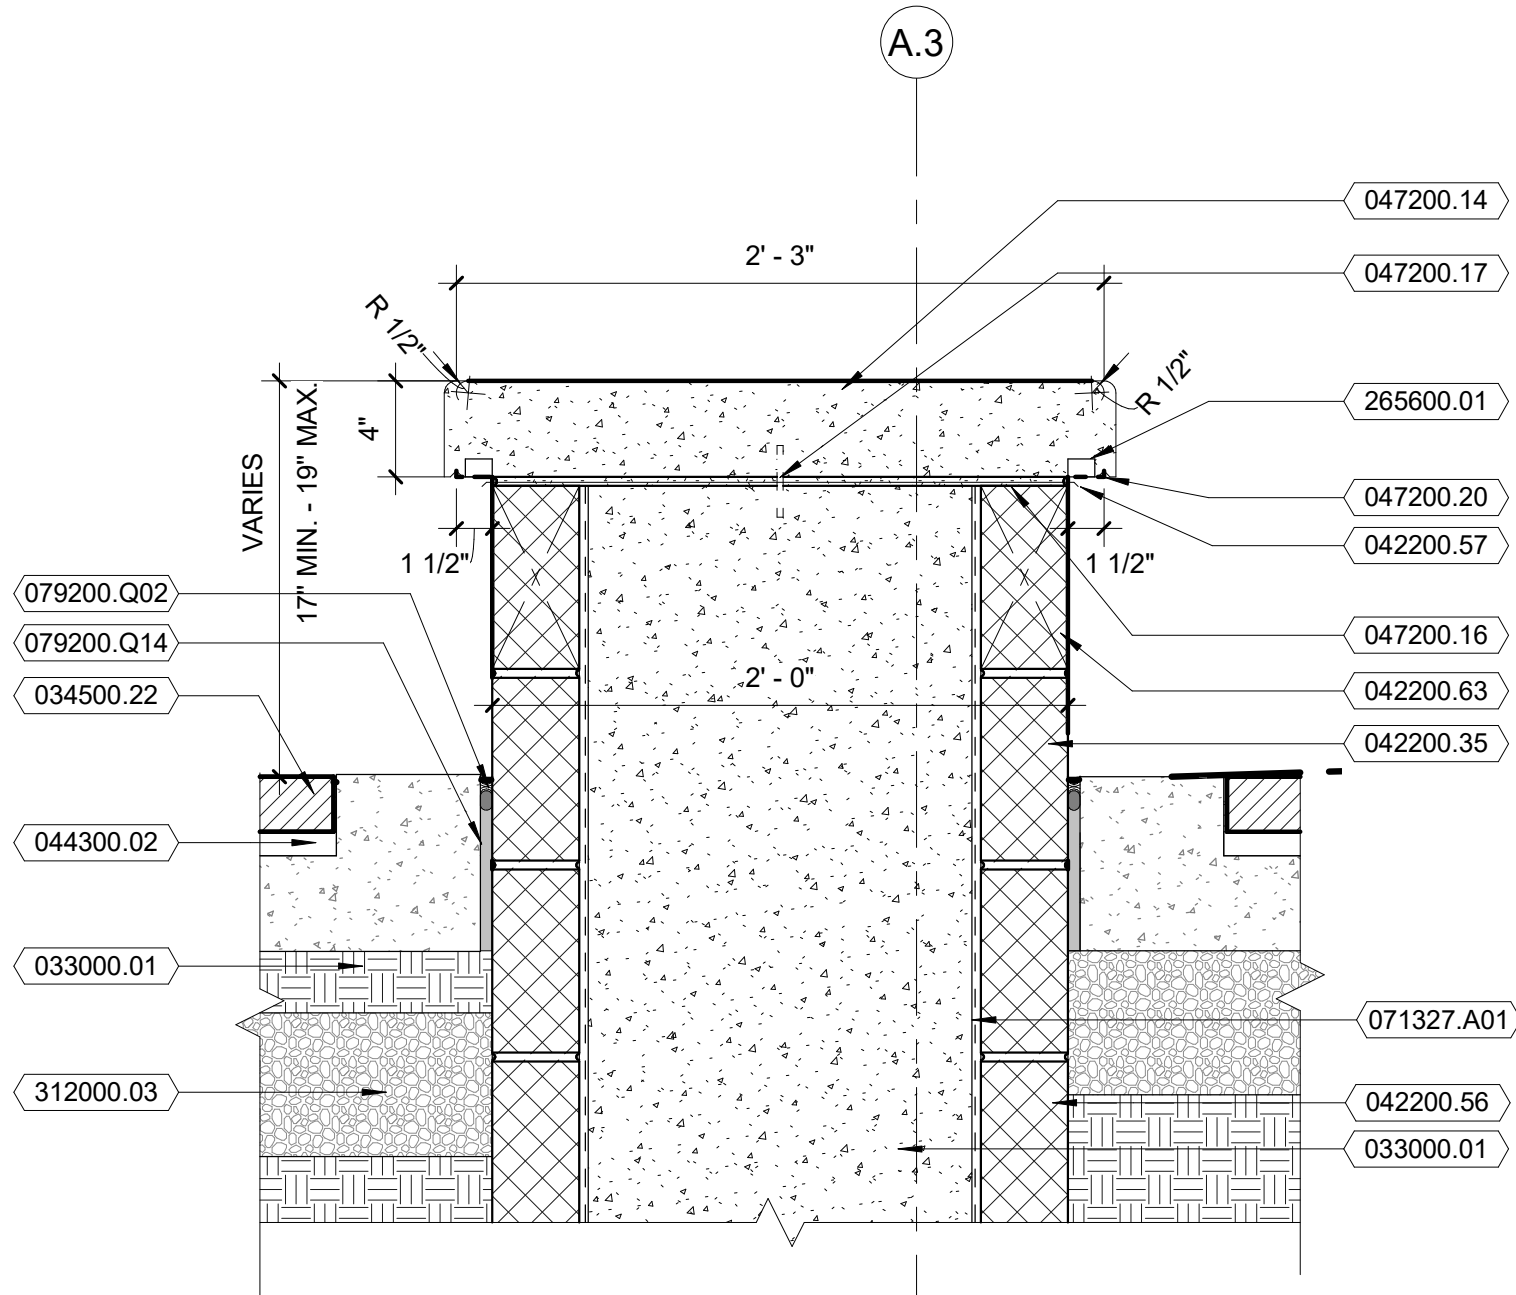

2 SITE - SEAT WALL, TYP.
Scale: 1 1/2" = 1'-0"

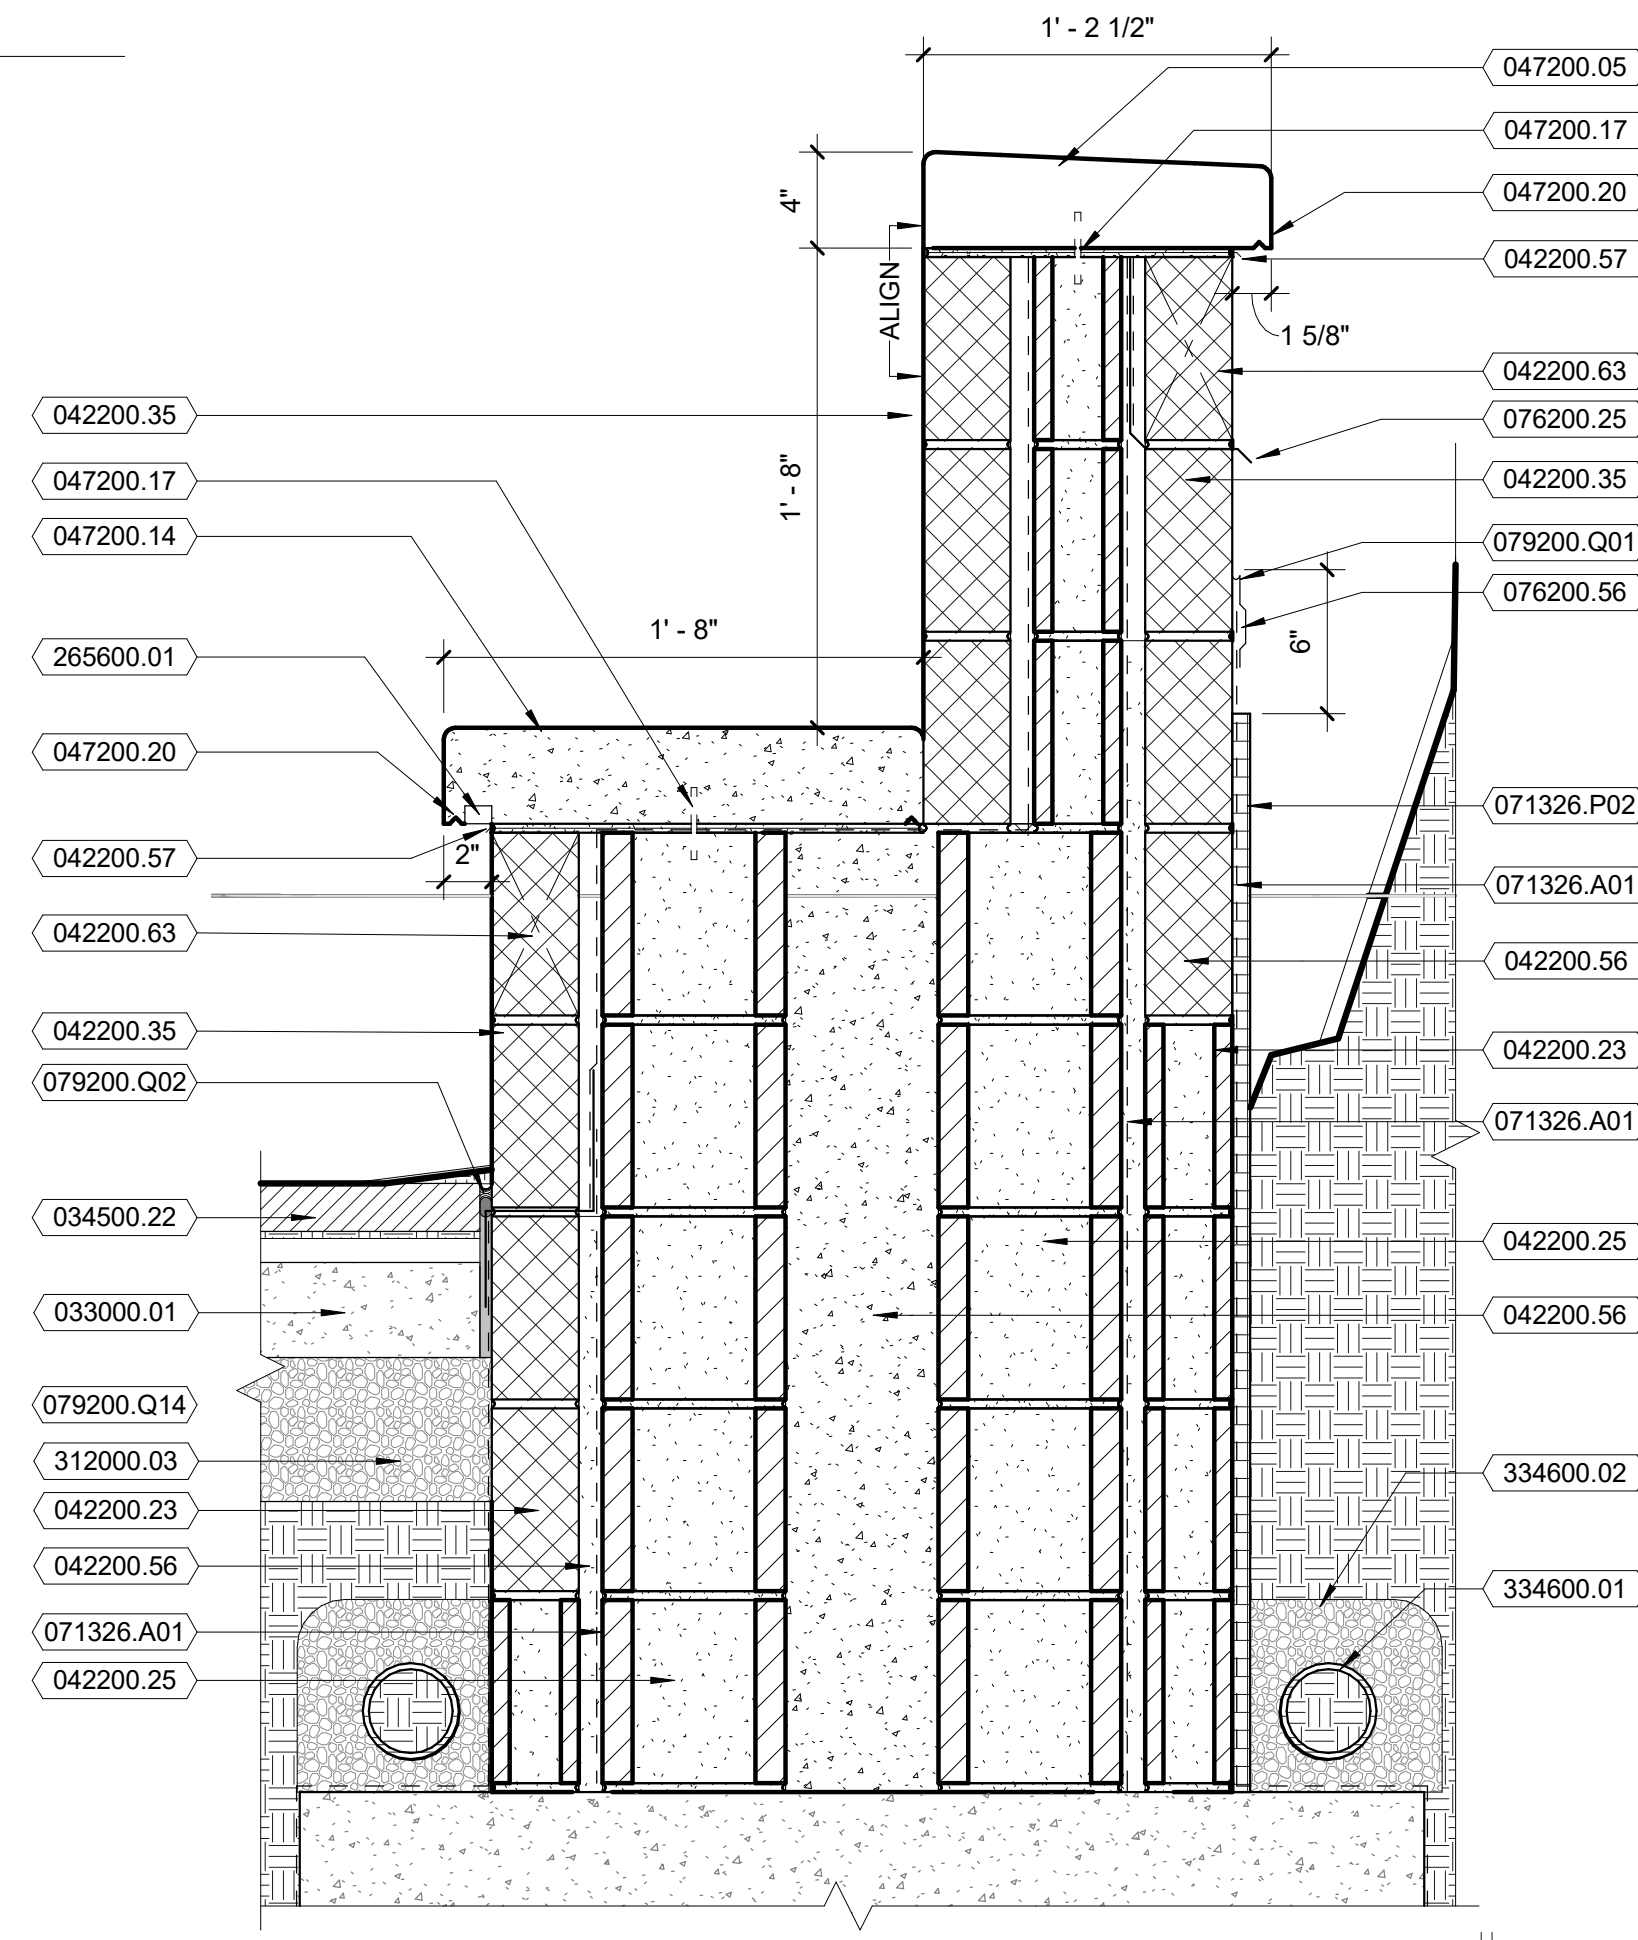

3 SITE - SEAT WALL W/ BACK
Scale: 1 1/2" = 1'-0"

KEYNOTES PER SHEET	
NOTE	DESCRIPTION
033000.01	CAST-IN-PLACE CONCRETE
034500.22	PRECAST PAVER
042200.23	CMU {100MM/92MM}[4"]
042200.25	8" CMU
042200.35	4" DECORATIVE CMU
042200.56	GROUT SOLID
042200.57	THROUGH-WALL FLASHING
042200.63	WEEP HOLE @ 24" O.C.
044300.02	MORTAR
047200.05	CAST STONE WALL CAP
047200.14	CAST STONE BENCH
047200.16	MORTAR
047200.17	ADJUSTABLE ANCHOR
047200.20	CAST STONE DRIP EDGE
071326.A01	MODIFIED BITUMINOUS SHEET WATERPROOFING
071326.A04	WATERPROOFING MEMBRANE SYSTEM, BELOW GRADE, VERTICAL APPLICATIONS
071326.P02	DRAINAGE BOARD
071327.A01	WATERPROOFING MEMBRANE SYSTEM, BELOW GRADE, VERTICAL APPLICATIONS
076200.25	METAL TRIM FLASHING
076200.56	TERMINATION BAR
079200.Q01	JOINT SEALANT
079200.Q02	BACKSTOP AND SEALANT
079200.Q14	PREFORMED FOAM JOINT FILLER
265600.01	EXTERIOR LIGHT FIXTURE. SEE ELECTRICAL DRAWINGS.
312000.03	GRAVEL
312000.07	SAND CUSHION
334600.01	4" FOUNDATION DRAINAGE TILE
334600.02	GRAVEL WRAPPED IN FILTER FABRIC



8401 Arlington Blvd.
Fairfax, VA 22031
703.694.9025


Town of Vienna
Town of Vienna Police Station

215 Centre Street South
Vienna, VA 22180
PERMIT SUBMISSION

SEAL

KEY PLAN

SCALE

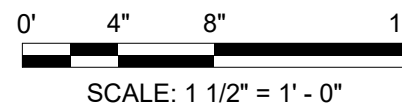

REVISIONS

NO.	DESCRIPTION	DATE

DRAWN BY _____ EA
APPROVED BY _____ JW
CHECKED BY _____ RW
DATE _____ FEBRUARY 26, 2020

TITLE

SITE DETAILS

PROJECT NO. 50108541

AS-111

SHEET NO.



Scale: 1/8" = 1'-0"

Scale: 1/8" = 1'-0"

Scale: $\frac{3}{4}" = 1'-0"$

Scale: $\frac{3}{4}" = 1'-0"$

KEYNOTES PER SHEET	
NOTE	DESCRIPTION
033000.06	CONCRETE FOOTING
033000.31	PREFORMED JOINT FILLER
042200.14	FACE BRICK
042200.25	8" CMU
042200.27	CMU BOND BEAM
042200.56	GROUT SOLID
042200.59	CAVITY DRAINAGE MESH
042200.63	WEEP HOLE @ 24" O.C.
042200.77	ROWLOCK COURSE BRICK
047200.05	CAST STONE WALL CAP
047200.18	CAST-IN-PLACE ANCHOR
047200.20	CAST STONE DRIP EDGE
071700.P01	DRAINAGE BOARD
072713.A01	SELF-ADHERED MEMBRANE AIR BARRIER
076200.24	STAINLESS STEEL THROUGH - WALL FLASHING
076200.56	TERMINATION BAR
323113.06	PRIVACY SLATS
334600.01	4" FOUNDATION DRAINAGE TILE



8401 Arlington Blvd.
Fairfax, VA 22031
703.694.9025

Town of Vienna

Town of Vienna Police Station

215 Centre Street South
Vienna, VA 22180
PERMIT SUBMISSION

SEAL

KEY PLAN

SCALE

REVISIONS

[illegible]

NO.	DESCRIPTION	DAT
-----	-------------	-----

DRAWN BY _____ TF/E. _____

APPROVED BY Approve

CHECKED BY _____ Checked _____

DATE FEBRUARY 26, 202

TITLE

SITE DETAILS

PROJECT NO.	501085
-------------	--------

AS-112

SHEET NO.