

NEW WINDOWS

BRICK
RUSTICATION

NEW WINDOWS

ARCHED PARAPET

STORE FRONT
DESIGN

BRICK
RUSTICATION

LOT 12
ELEV. 1
SCHEME #2

LOT 1
ELEV. 8
SCHEME #3

LOT 2
ELEV. 9
SCHEME #6

LOT 3
ELEV. 10
SCHEME #2B

LOT 4
ELEV. 10
SCHEME #2B

LOT 5
ELEV. 9
SCHEME #5



LOT 6
ELEV. 8
SCHEME #3

LOT 38
ELEV. 1
SCHEME #2B

MAPLE AVENUE

1. MAPLE AVENUE - PROPOSED

NOTE: LOCATION OF
FUTURE ART WORK

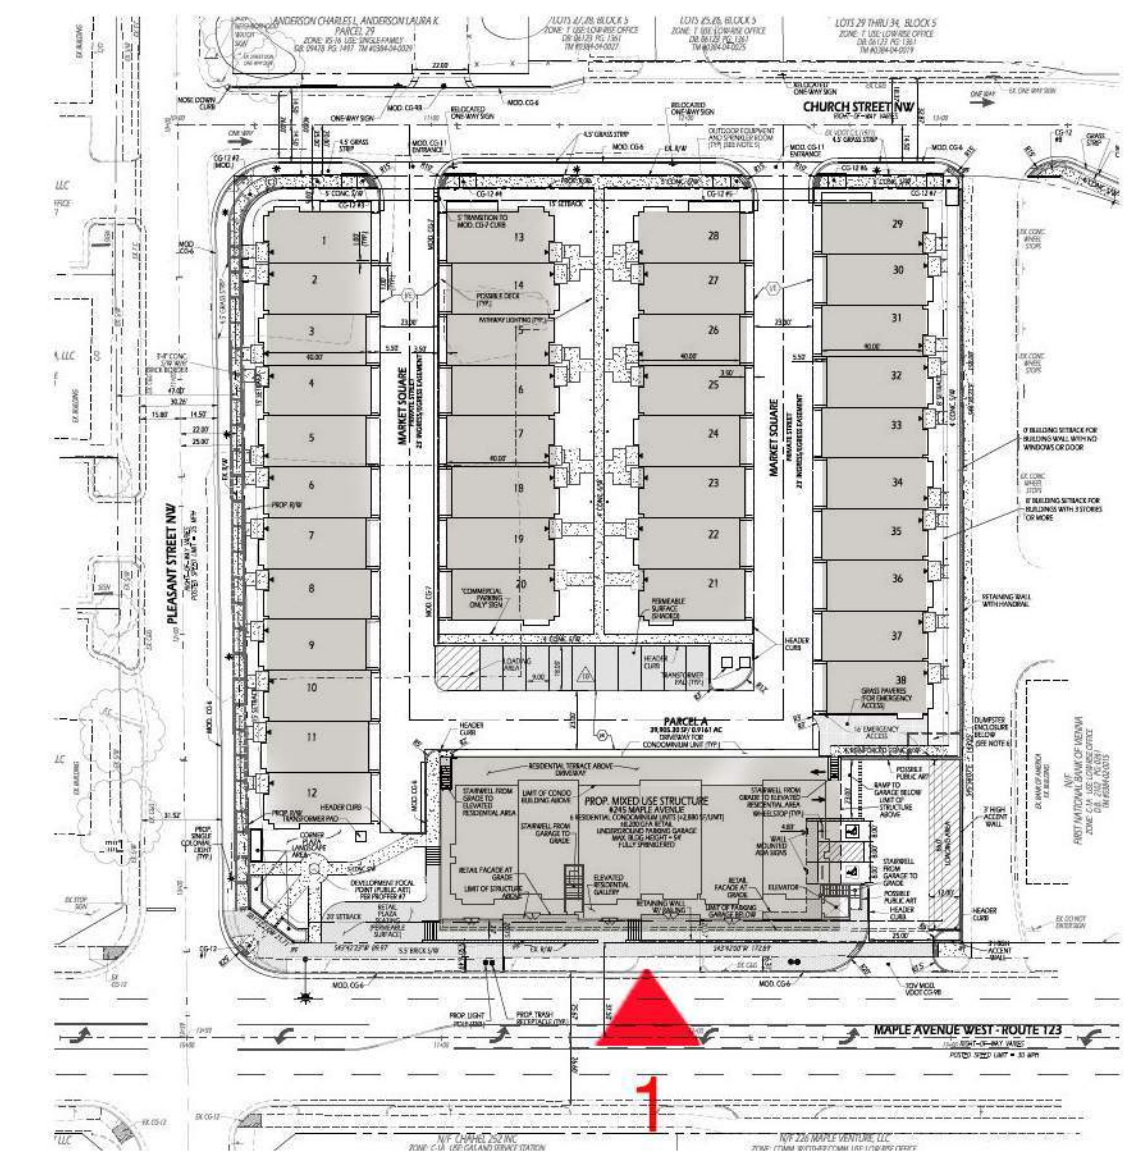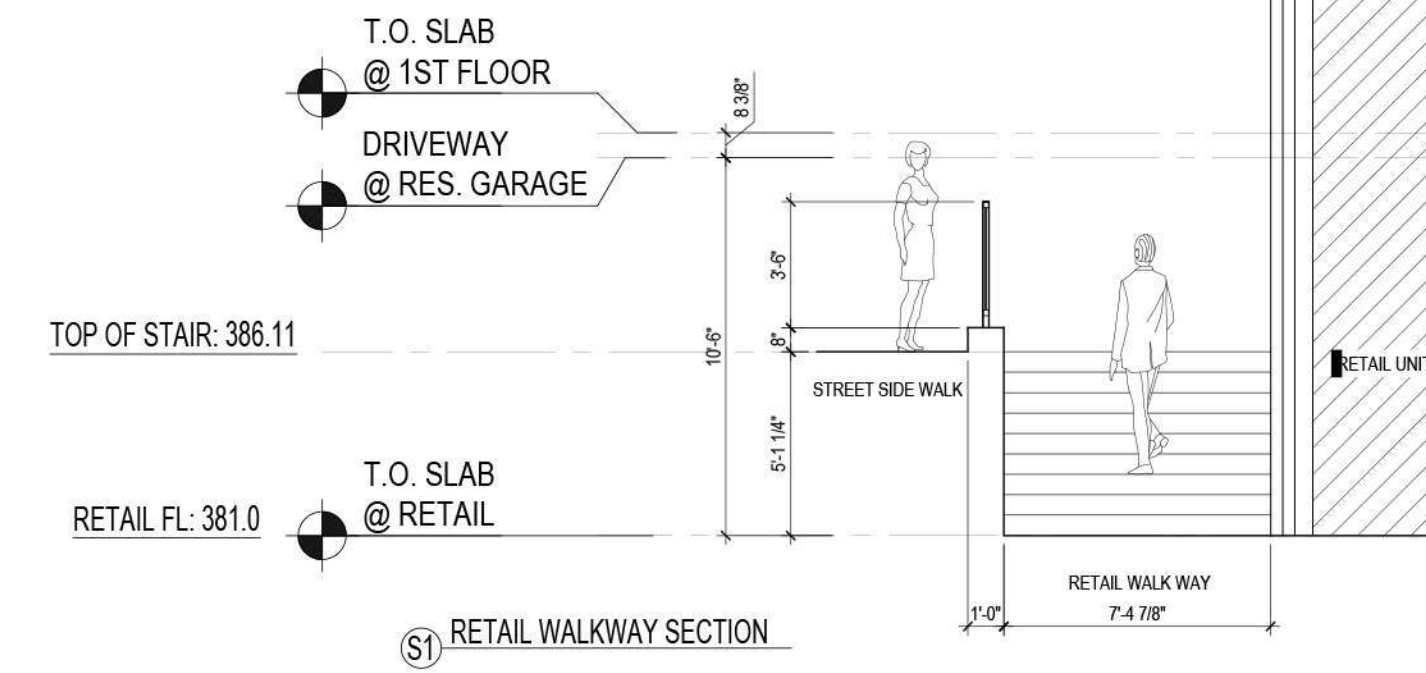

KEY PLAN