




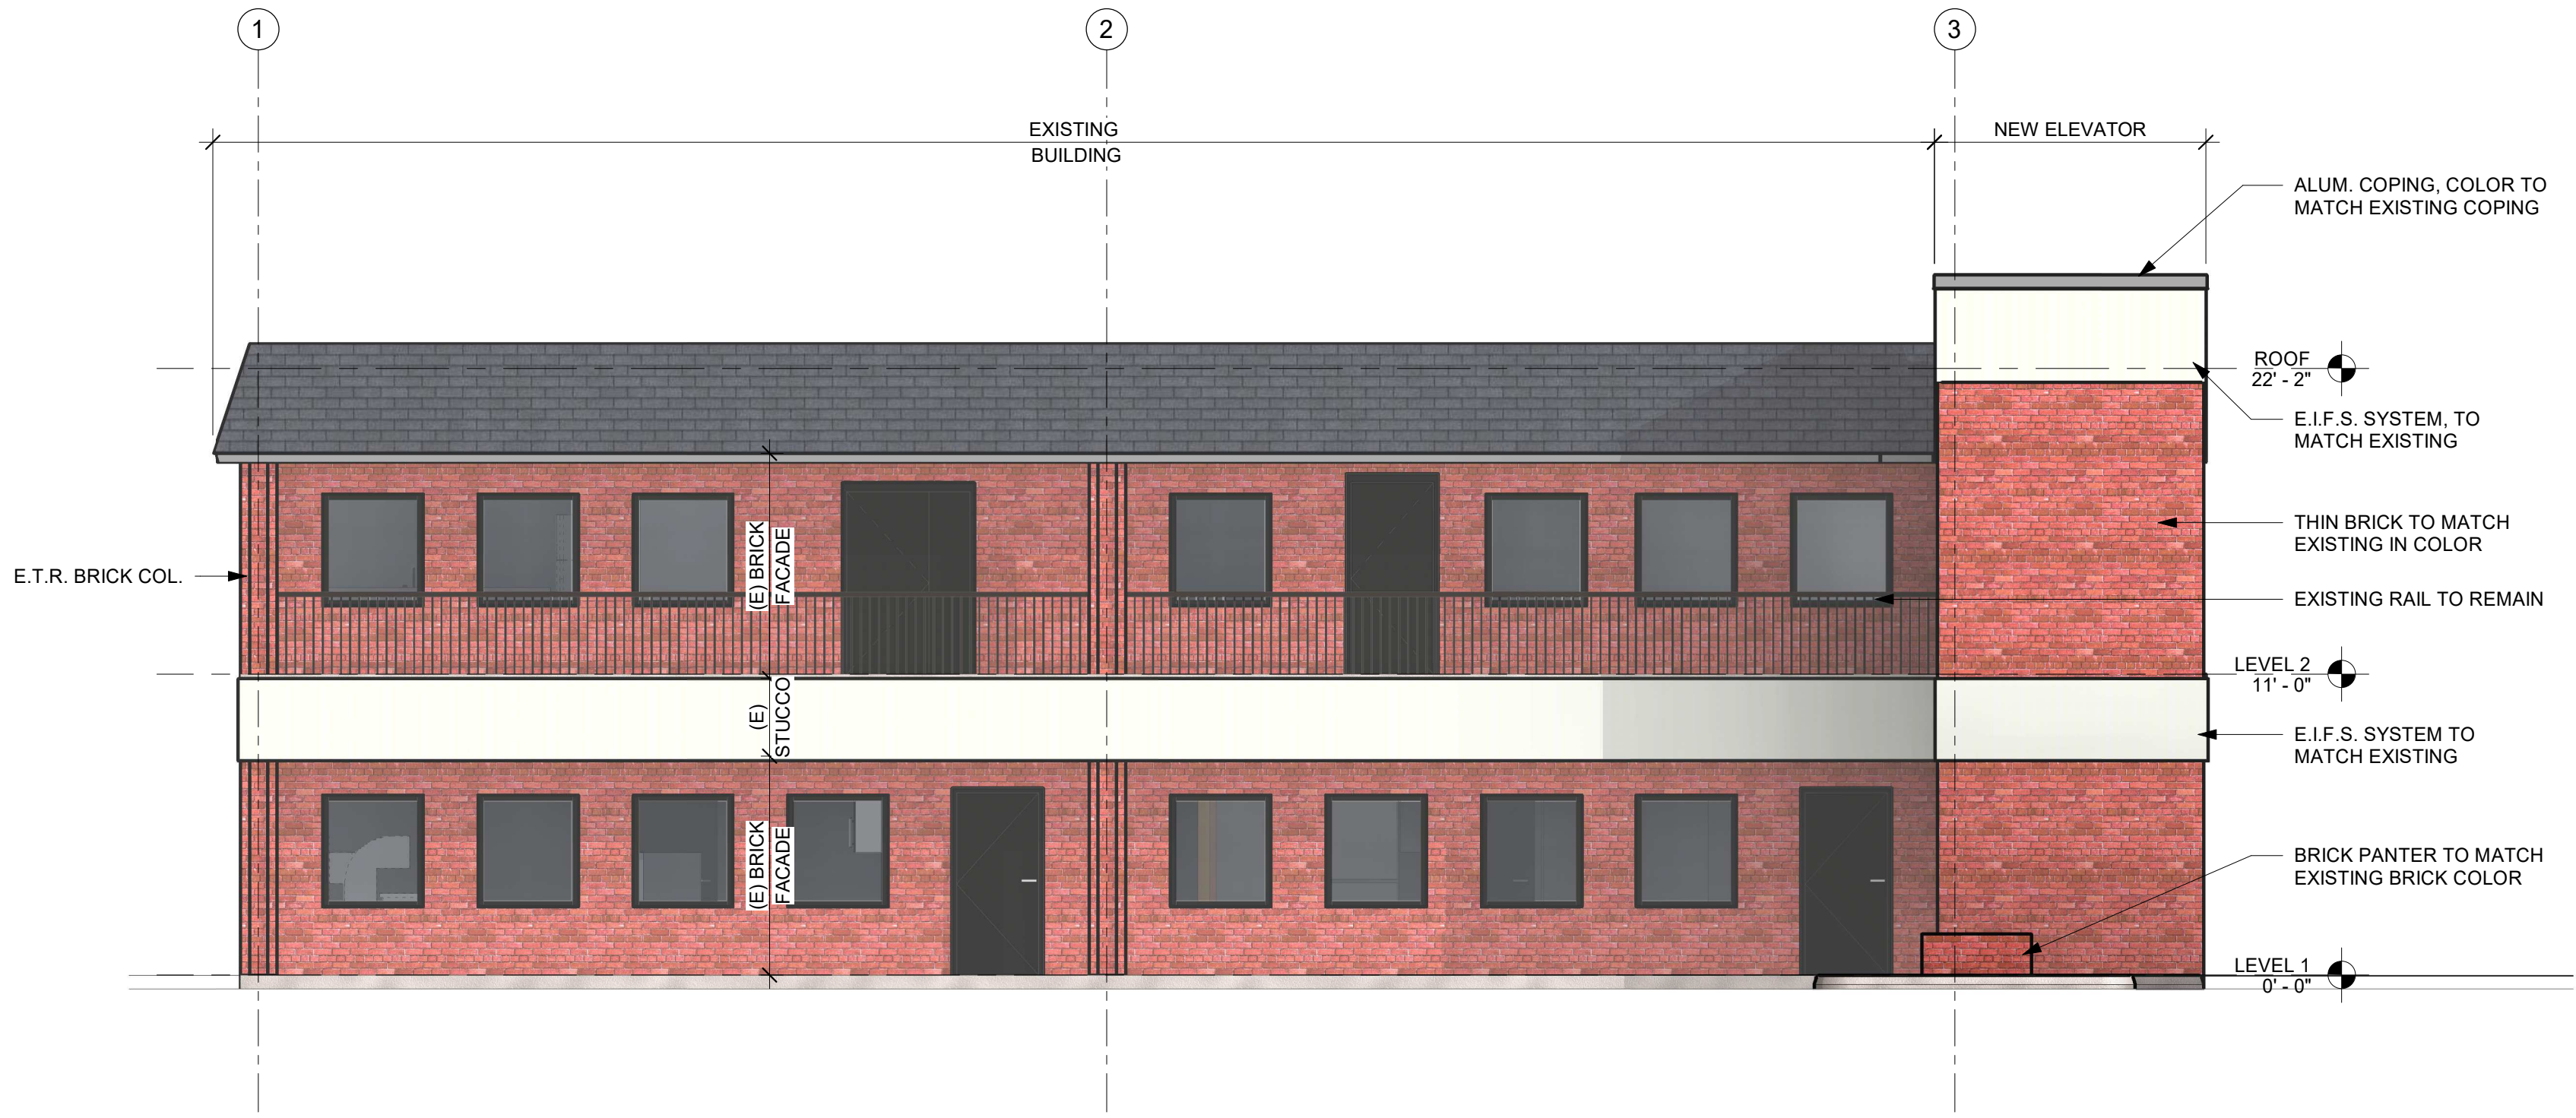


1 NEW ELEVATION - NORTH
3/16" = 1'-0"

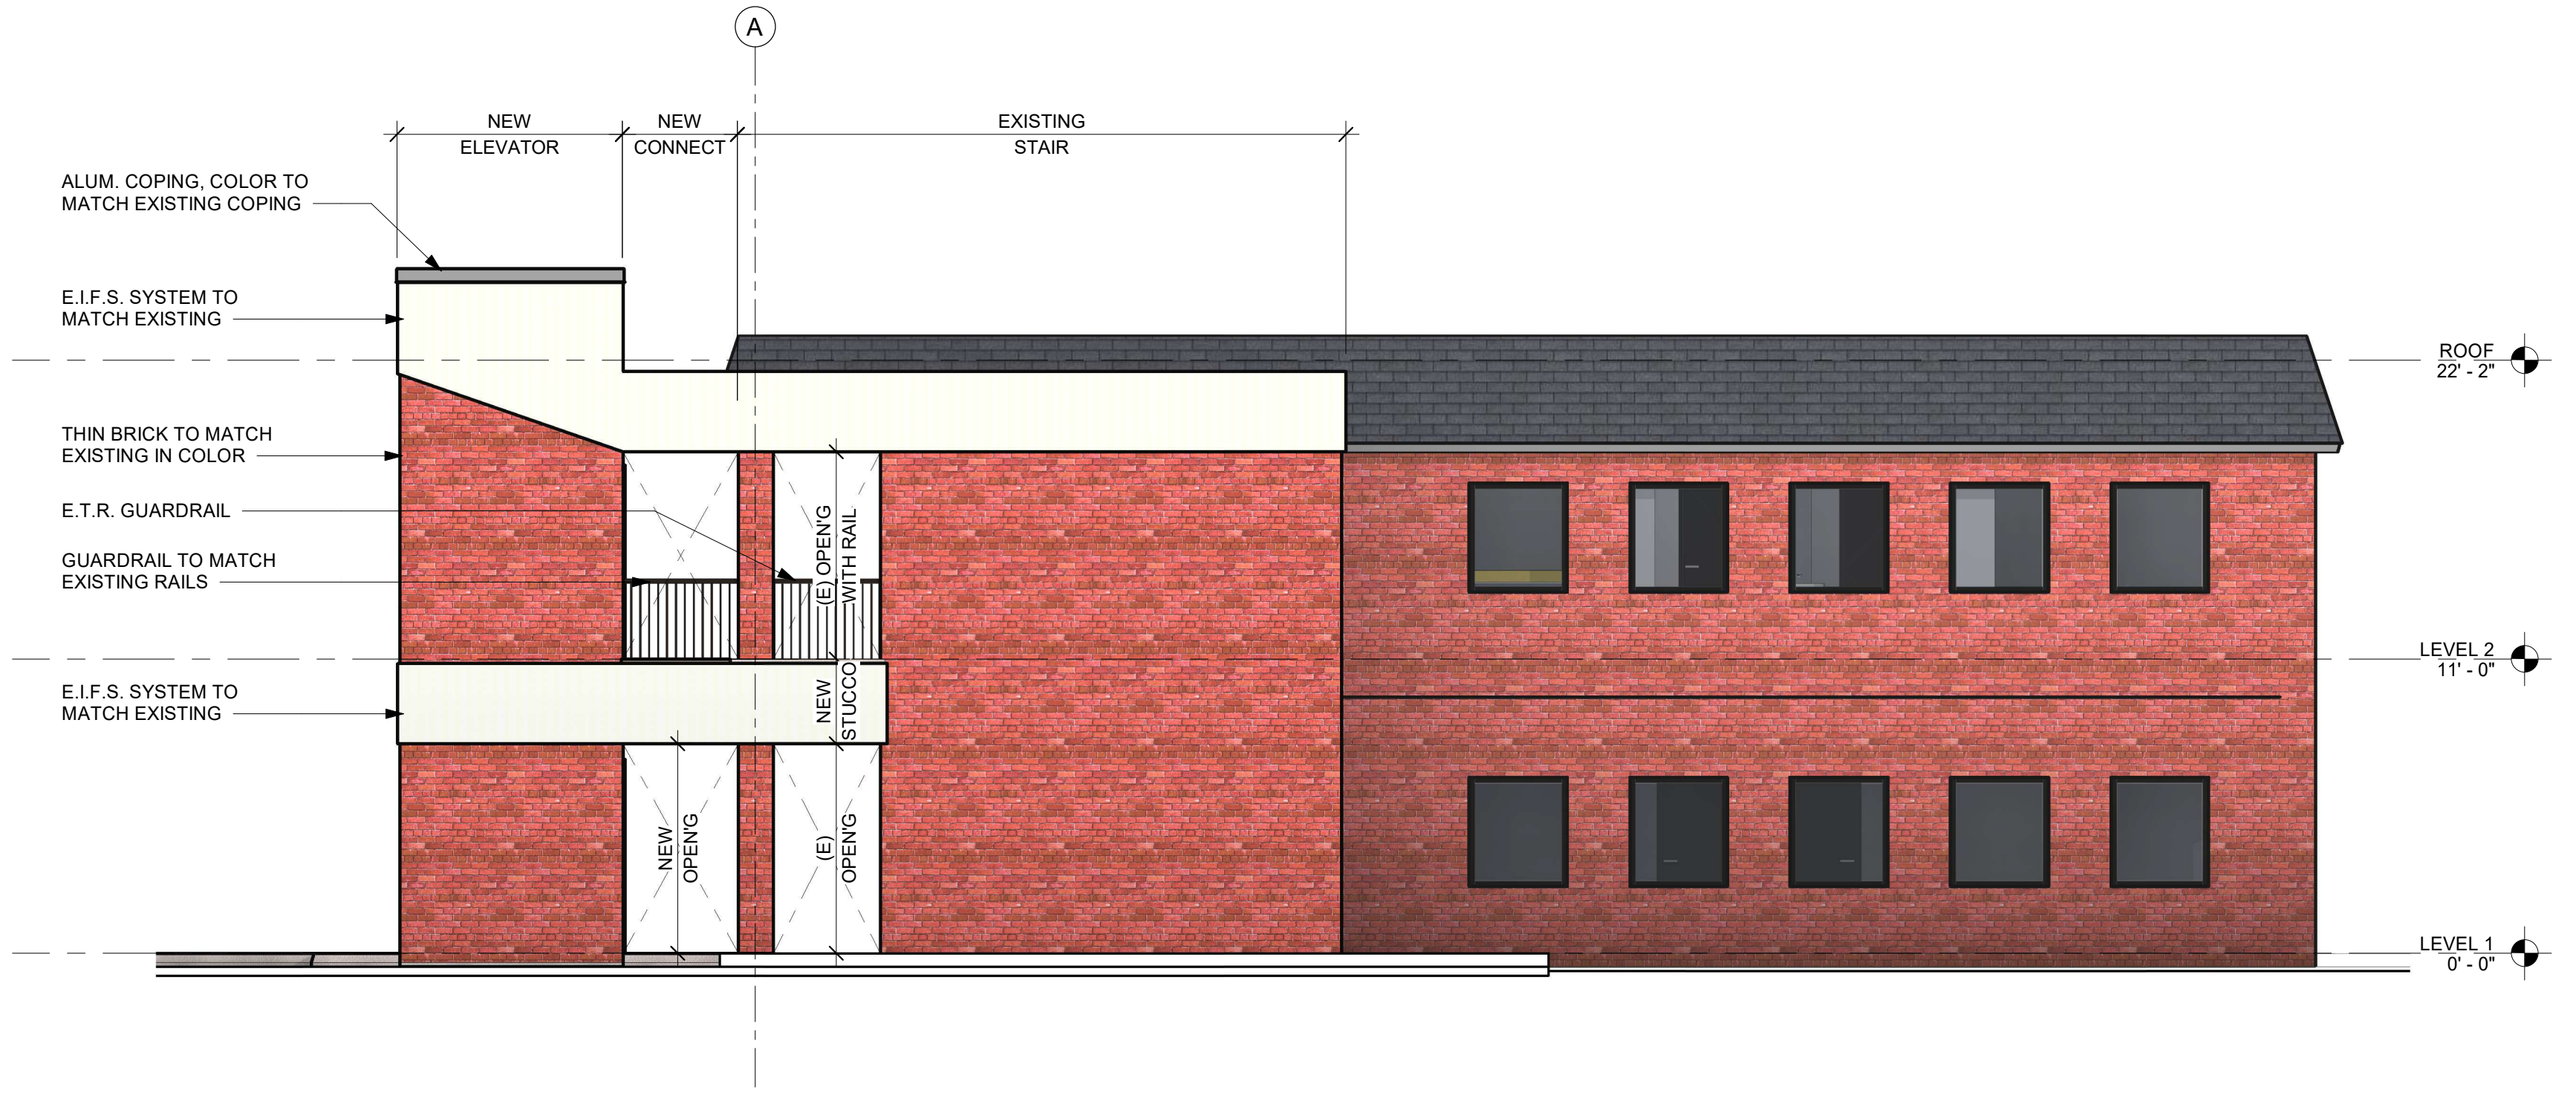


2 NEW ELEVATION - EAST
3/16" = 1'-0"

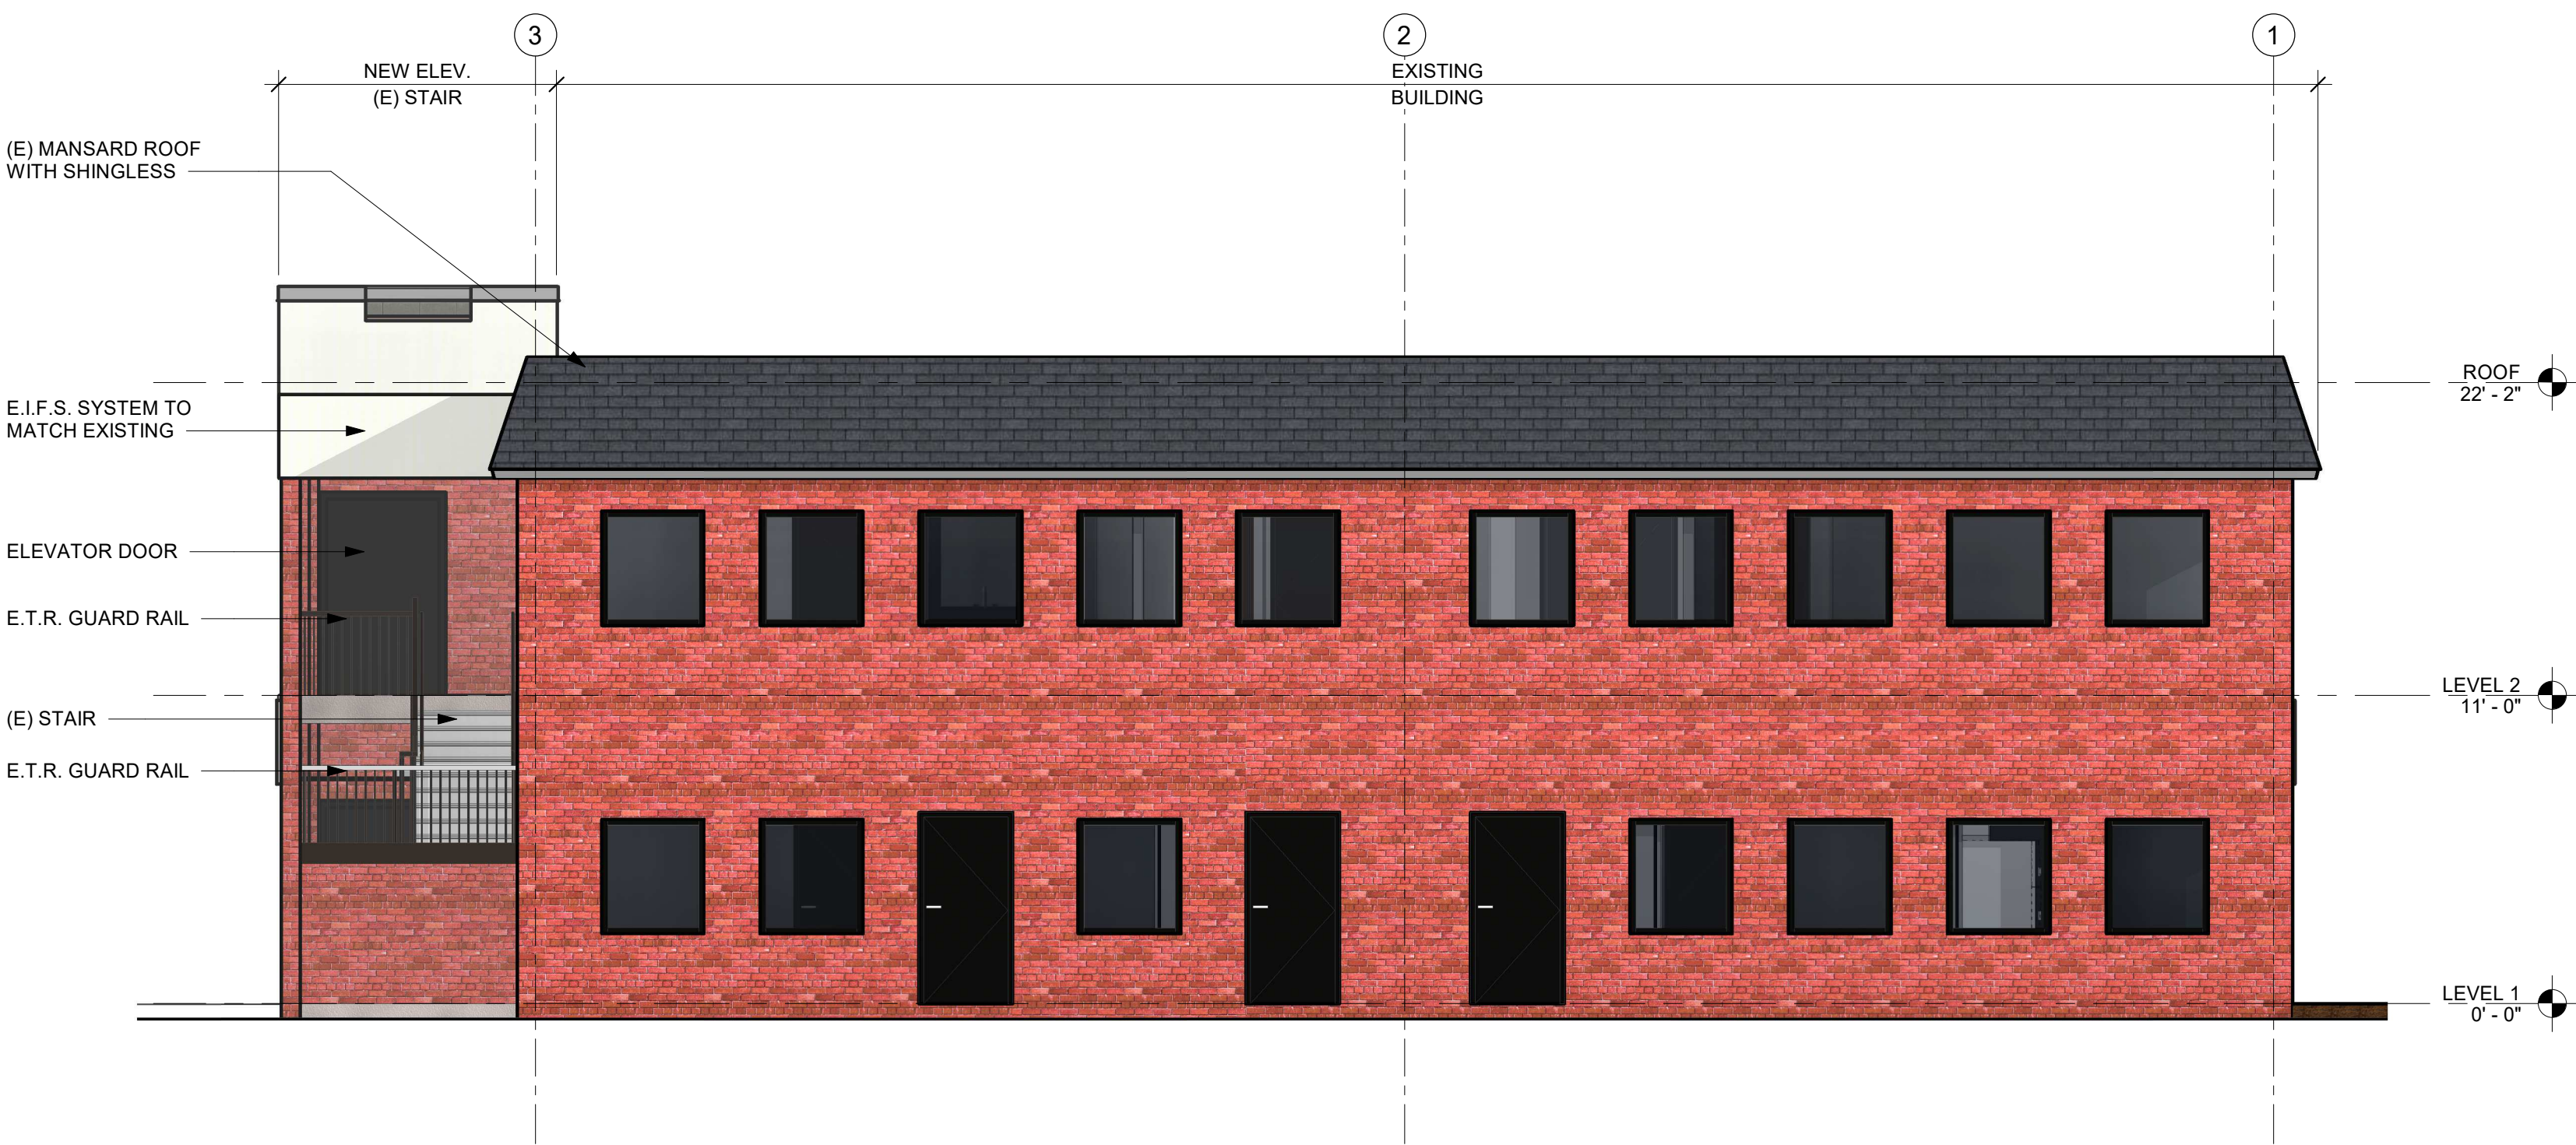

4 NEW ELEVATION - SOUTH
3/16" = 1'-0"

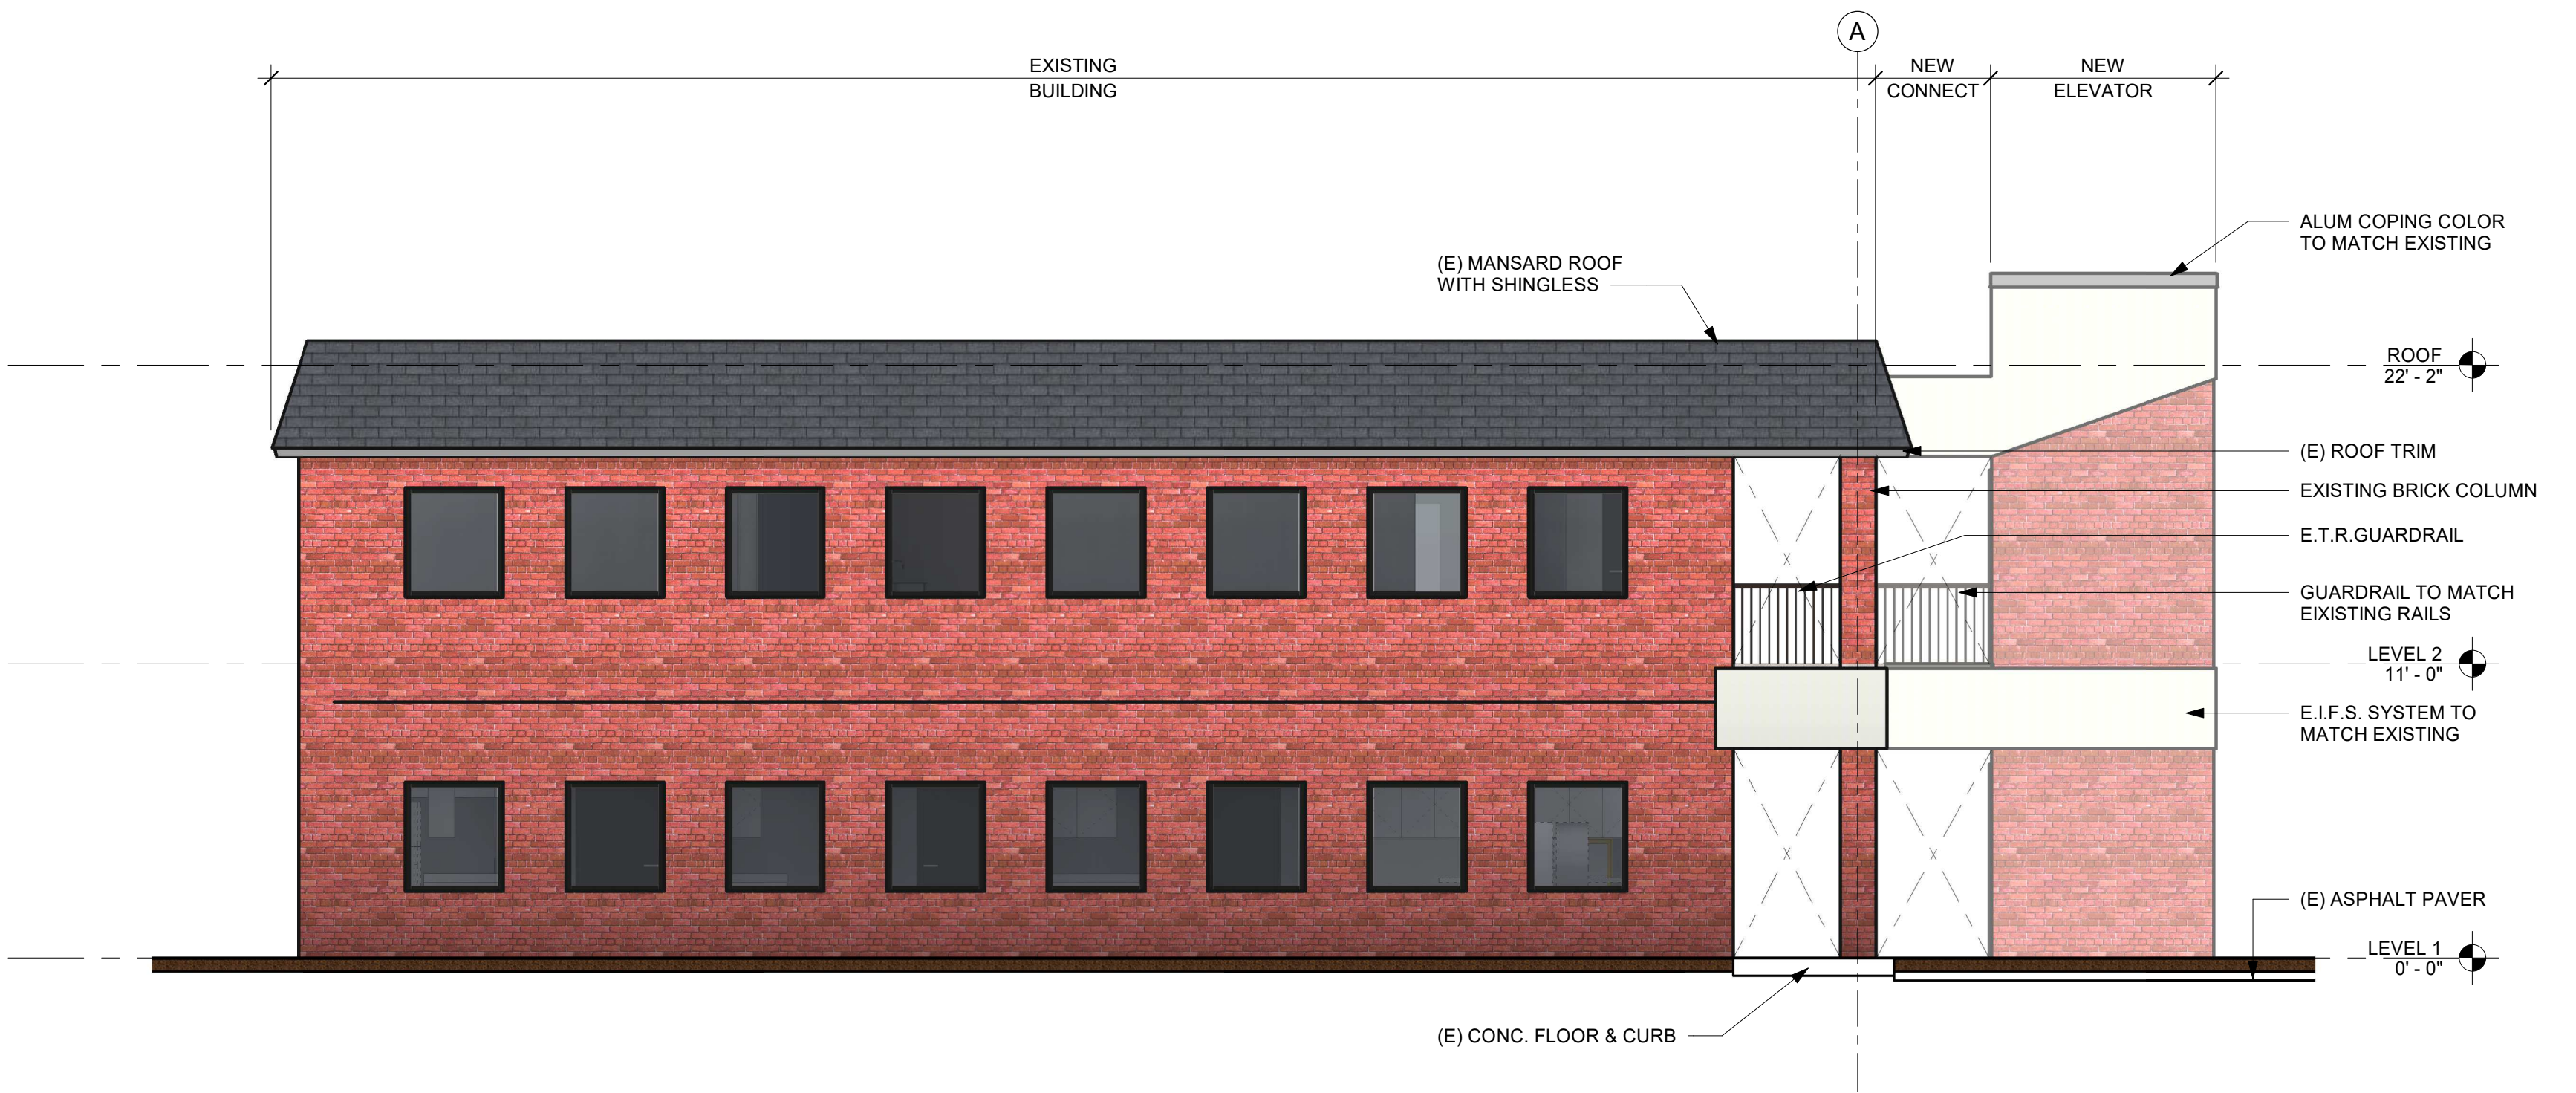

3 NEW ELEVATION - WEST
3/16" = 1'-0"

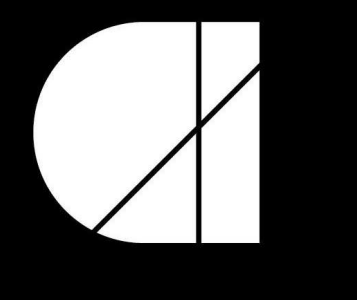

architecture
incorporated

1902 campus commons drive
suite 101
reston, virginia 20191
Tel: 703.476.3900
www.archinc.com

Town Architectural Review for:
**CARENT
ELEVATOR ADDITION**
415 CHURCH ST. NE
VIENNA, VA 22180

Project: 20200-02

Issue 12/18/2020

TOWN ARCHITECTURAL
REVIEW

Revisions

BUILDING
ELEVATIONS -
NEW

Scale 3/16" = 1'-0"
Drawn Author
Checked Checker

SD301