




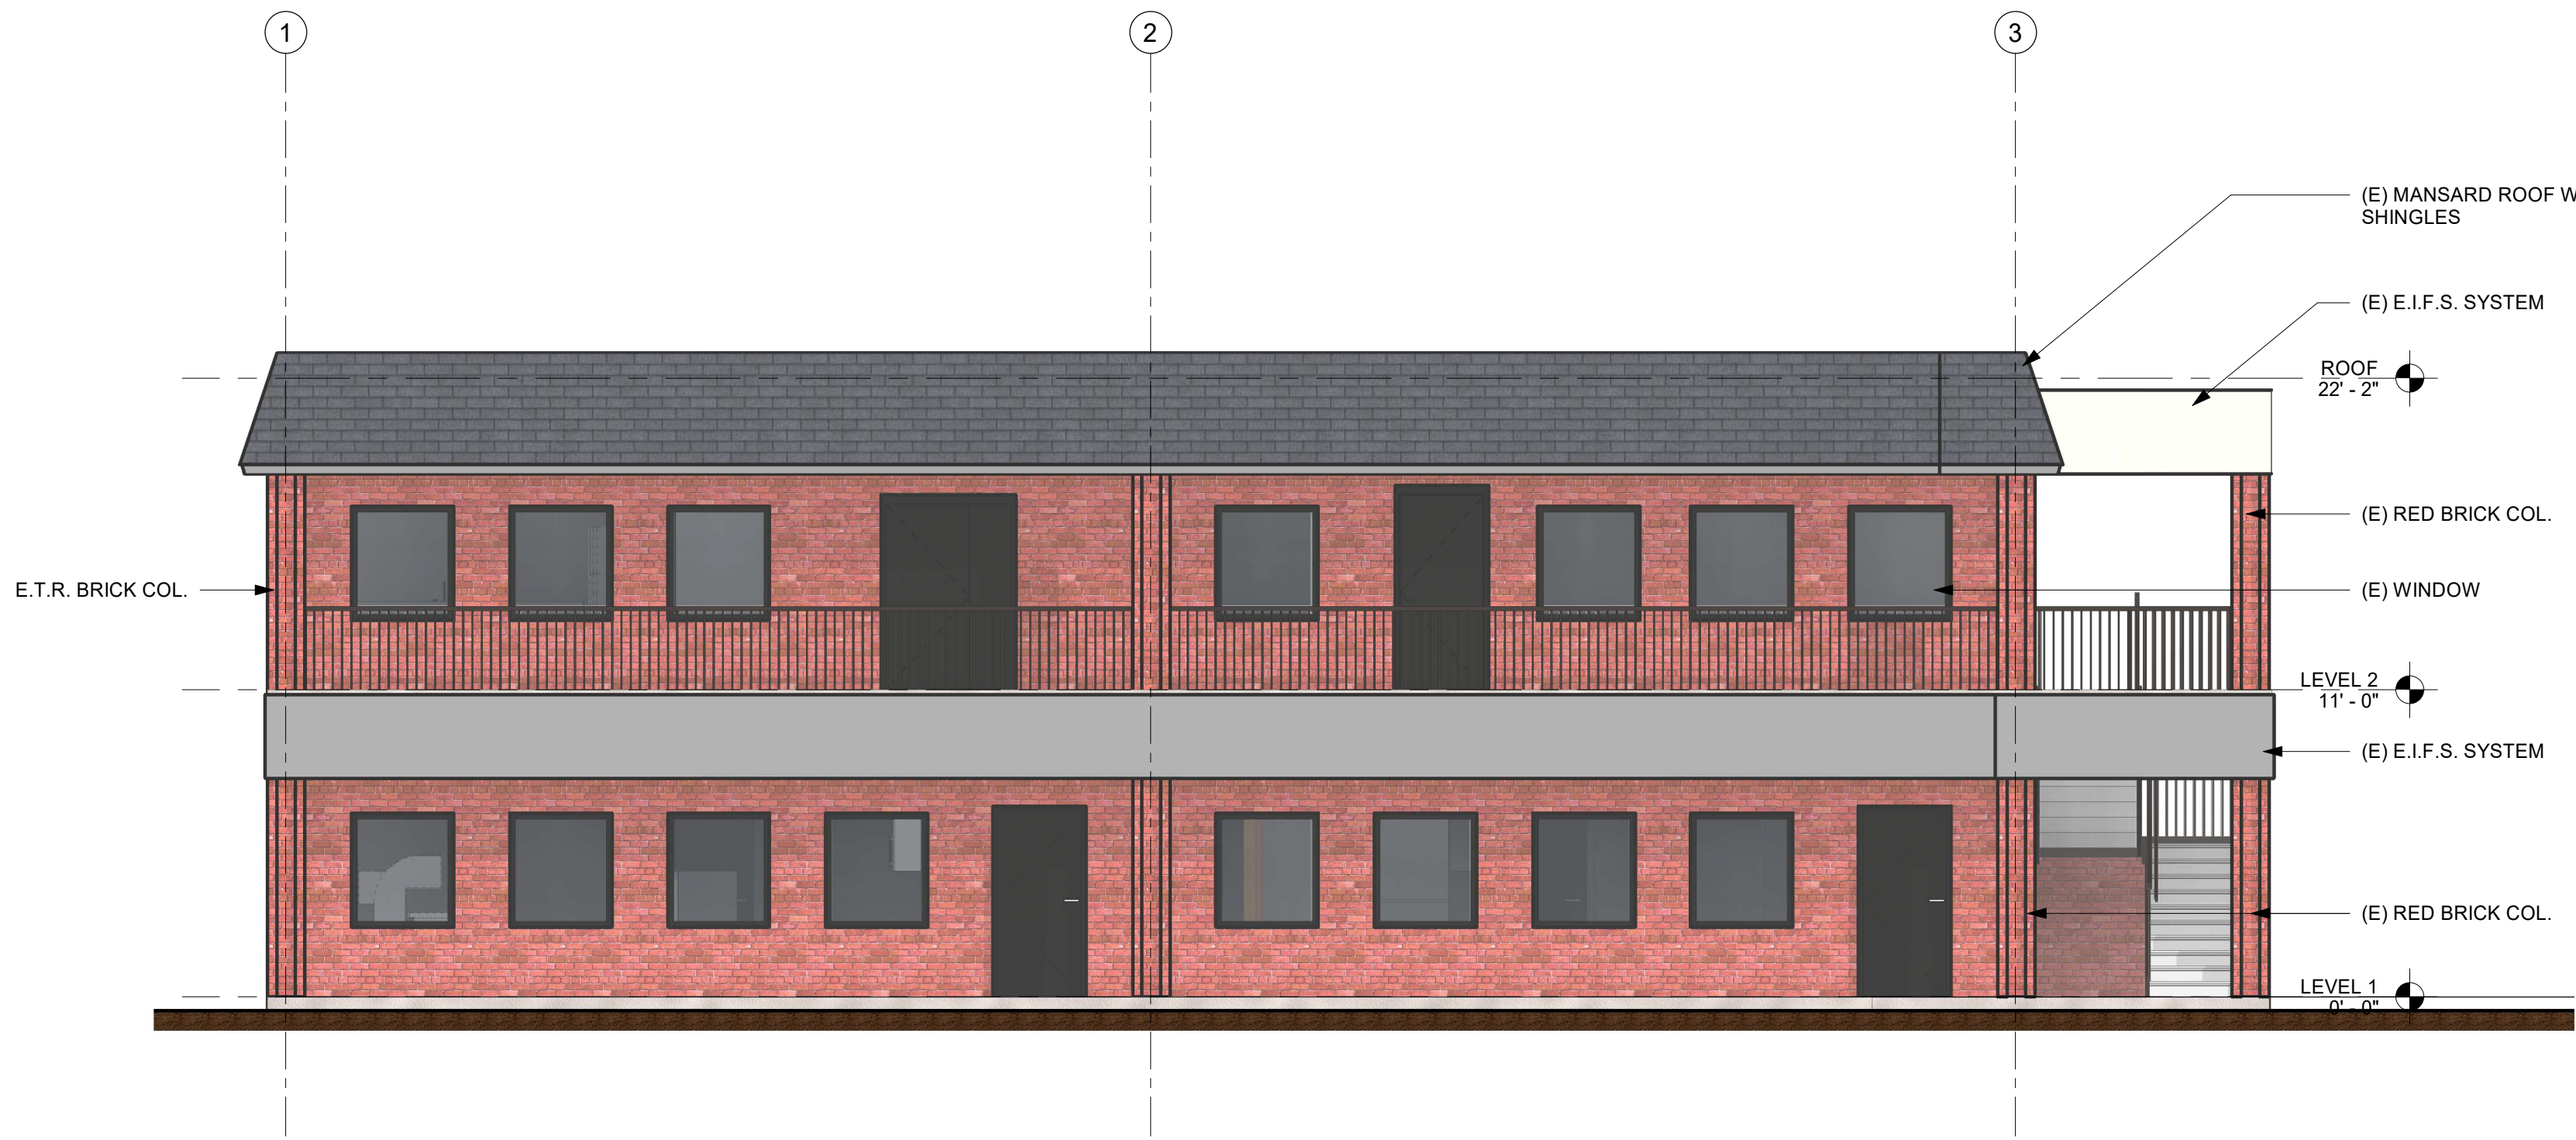

1 EXISTING ELEVATION - NORTH
3/16" = 1'-0"

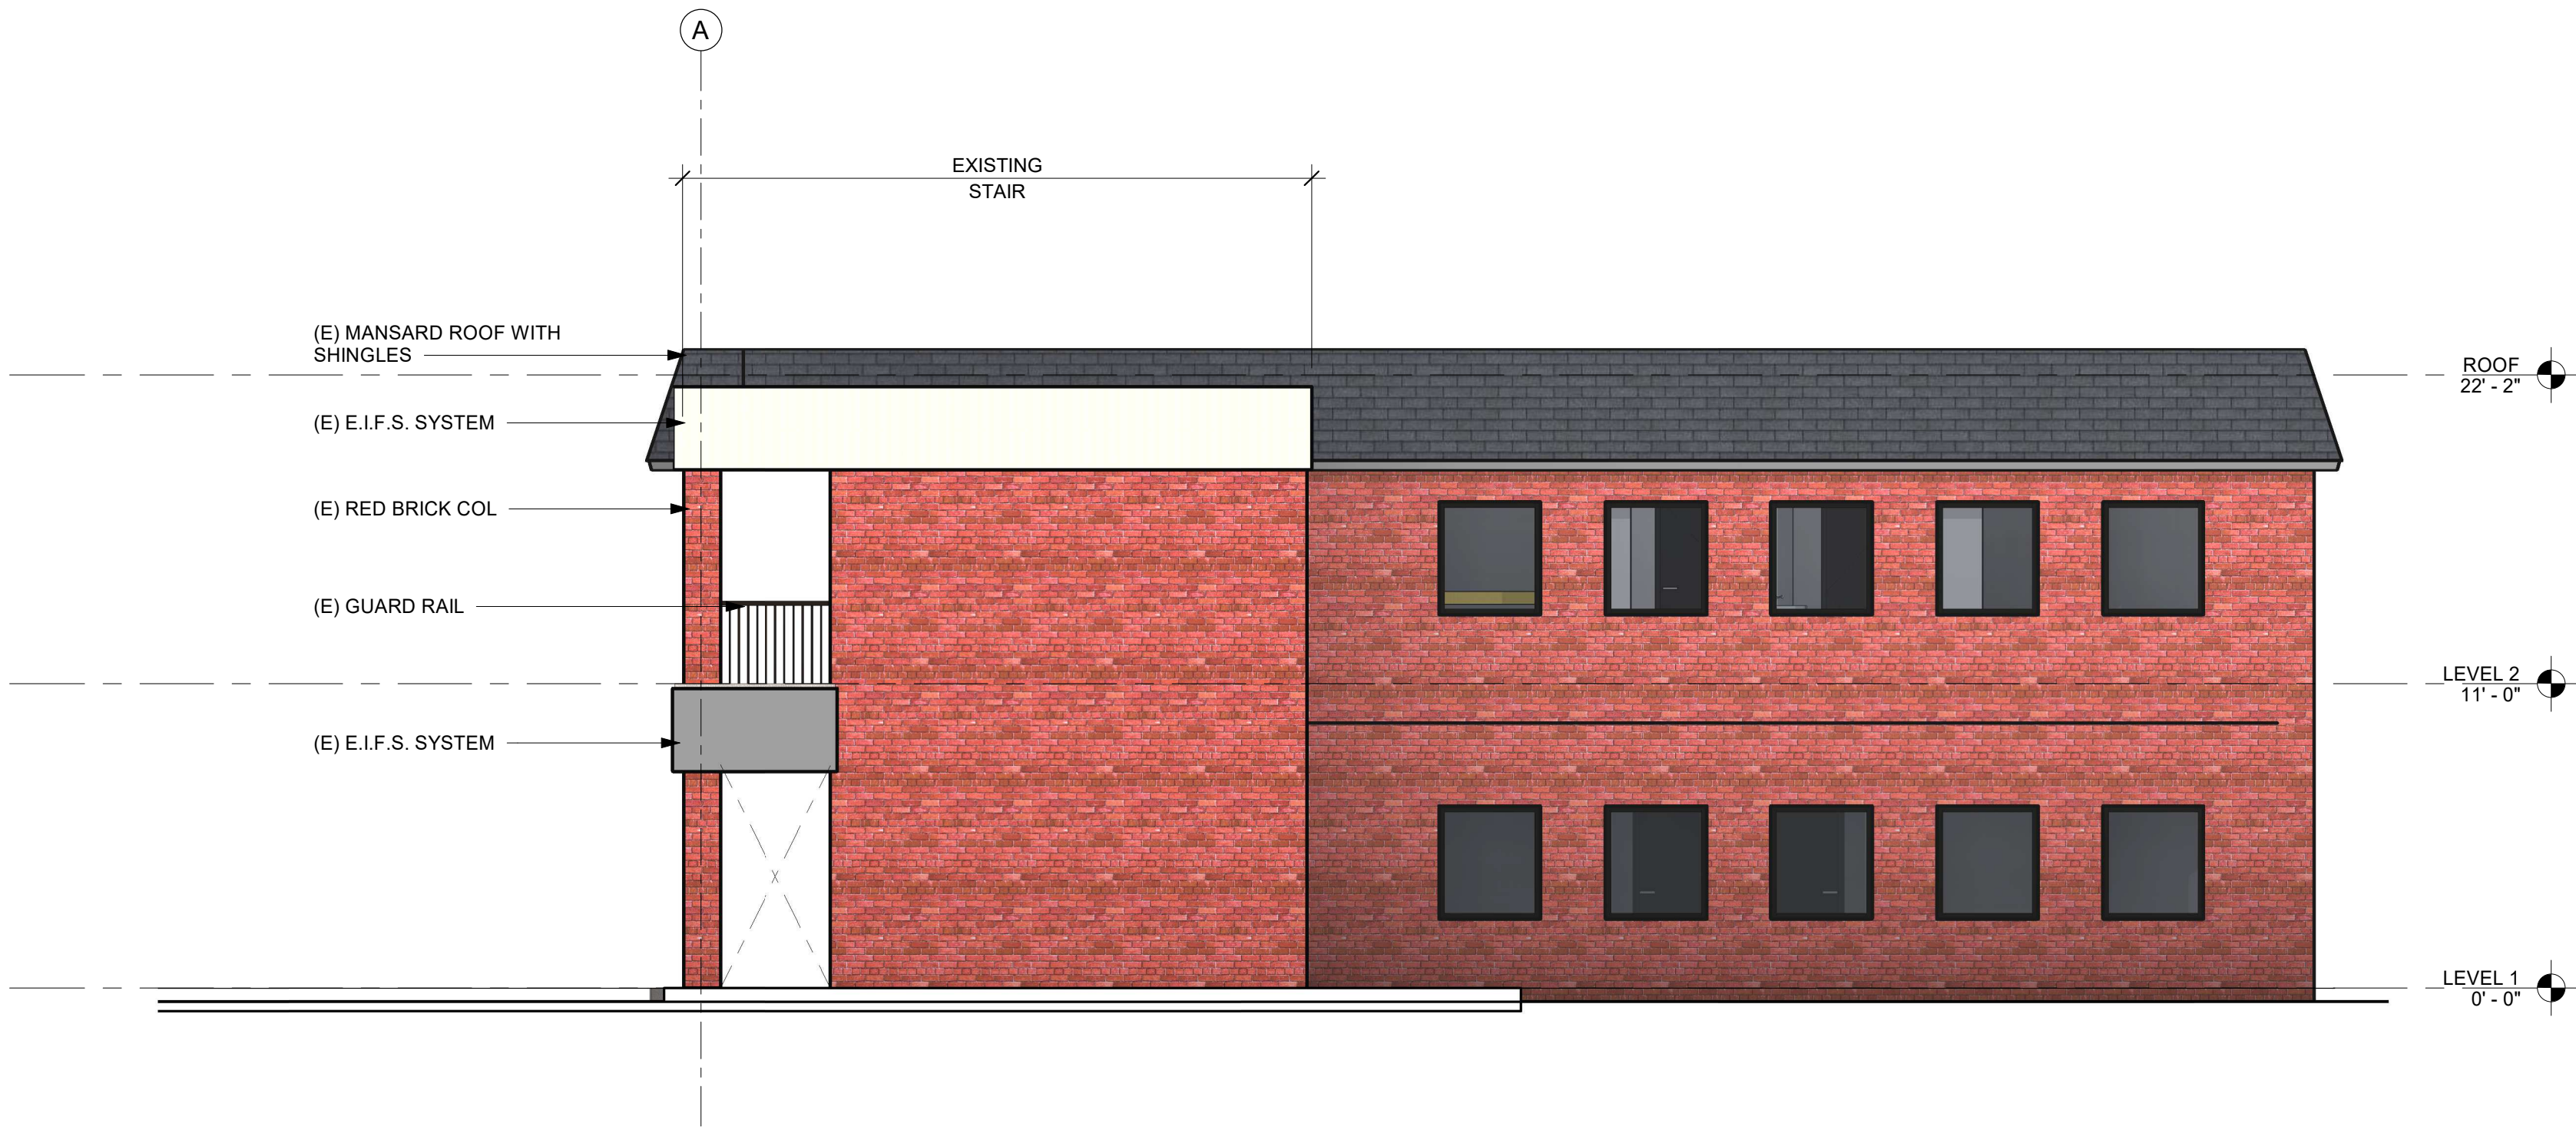


2 EXISTING ELEVATION - EAST
3/16" = 1'-0"

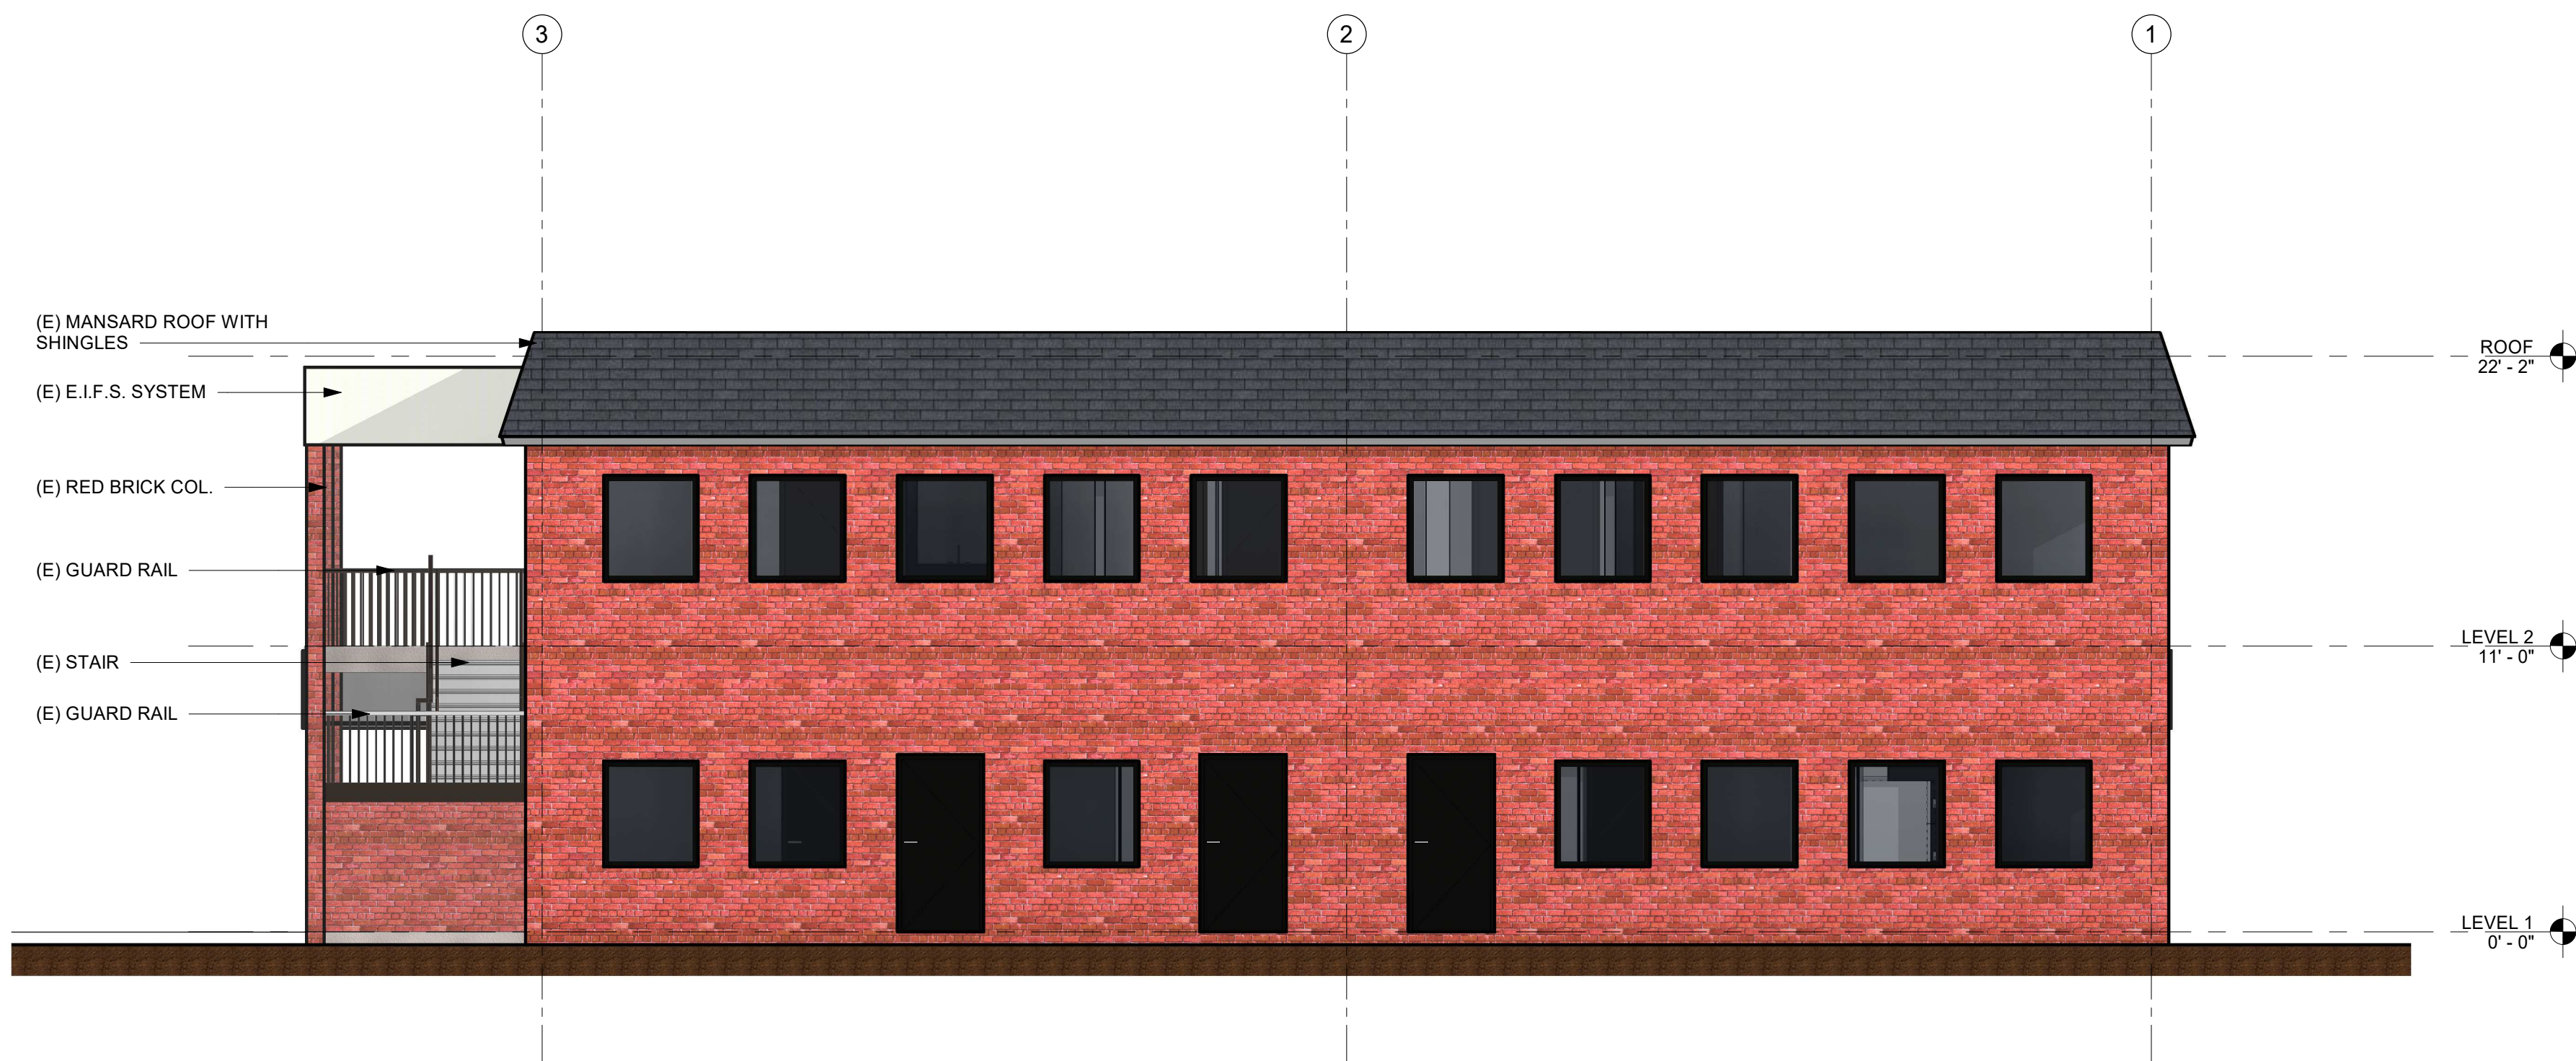

3 EXISTING ELEVATION - SOUTH
3/16" = 1'-0"



4 EXISTING ELEVATION - WEST
3/16" = 1'-0"

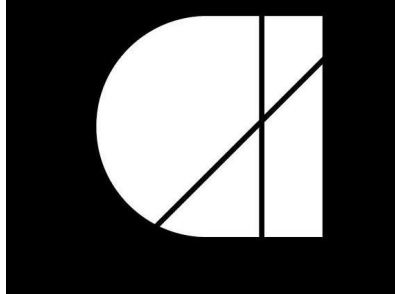

architecture
incorporated

1902 campus commons drive
suite 101
reston, virginia 20191
Tel: 703.476.3900
www.archinc.com

Town Architectural Review for:
**CARENT
ELEVATOR ADDITION**
415 CHURCH ST. NE
VIENNA, VA 22180

Project: 20200-02

Issue 12/18/2020

TOWN ARCHITECTURAL
REVIEW

Revisions

**BUILDING
ELEVATIONS -
EXISTING**

Scale 3/16" = 1'-0"
Drawn Author
Checked Checker

SD300