



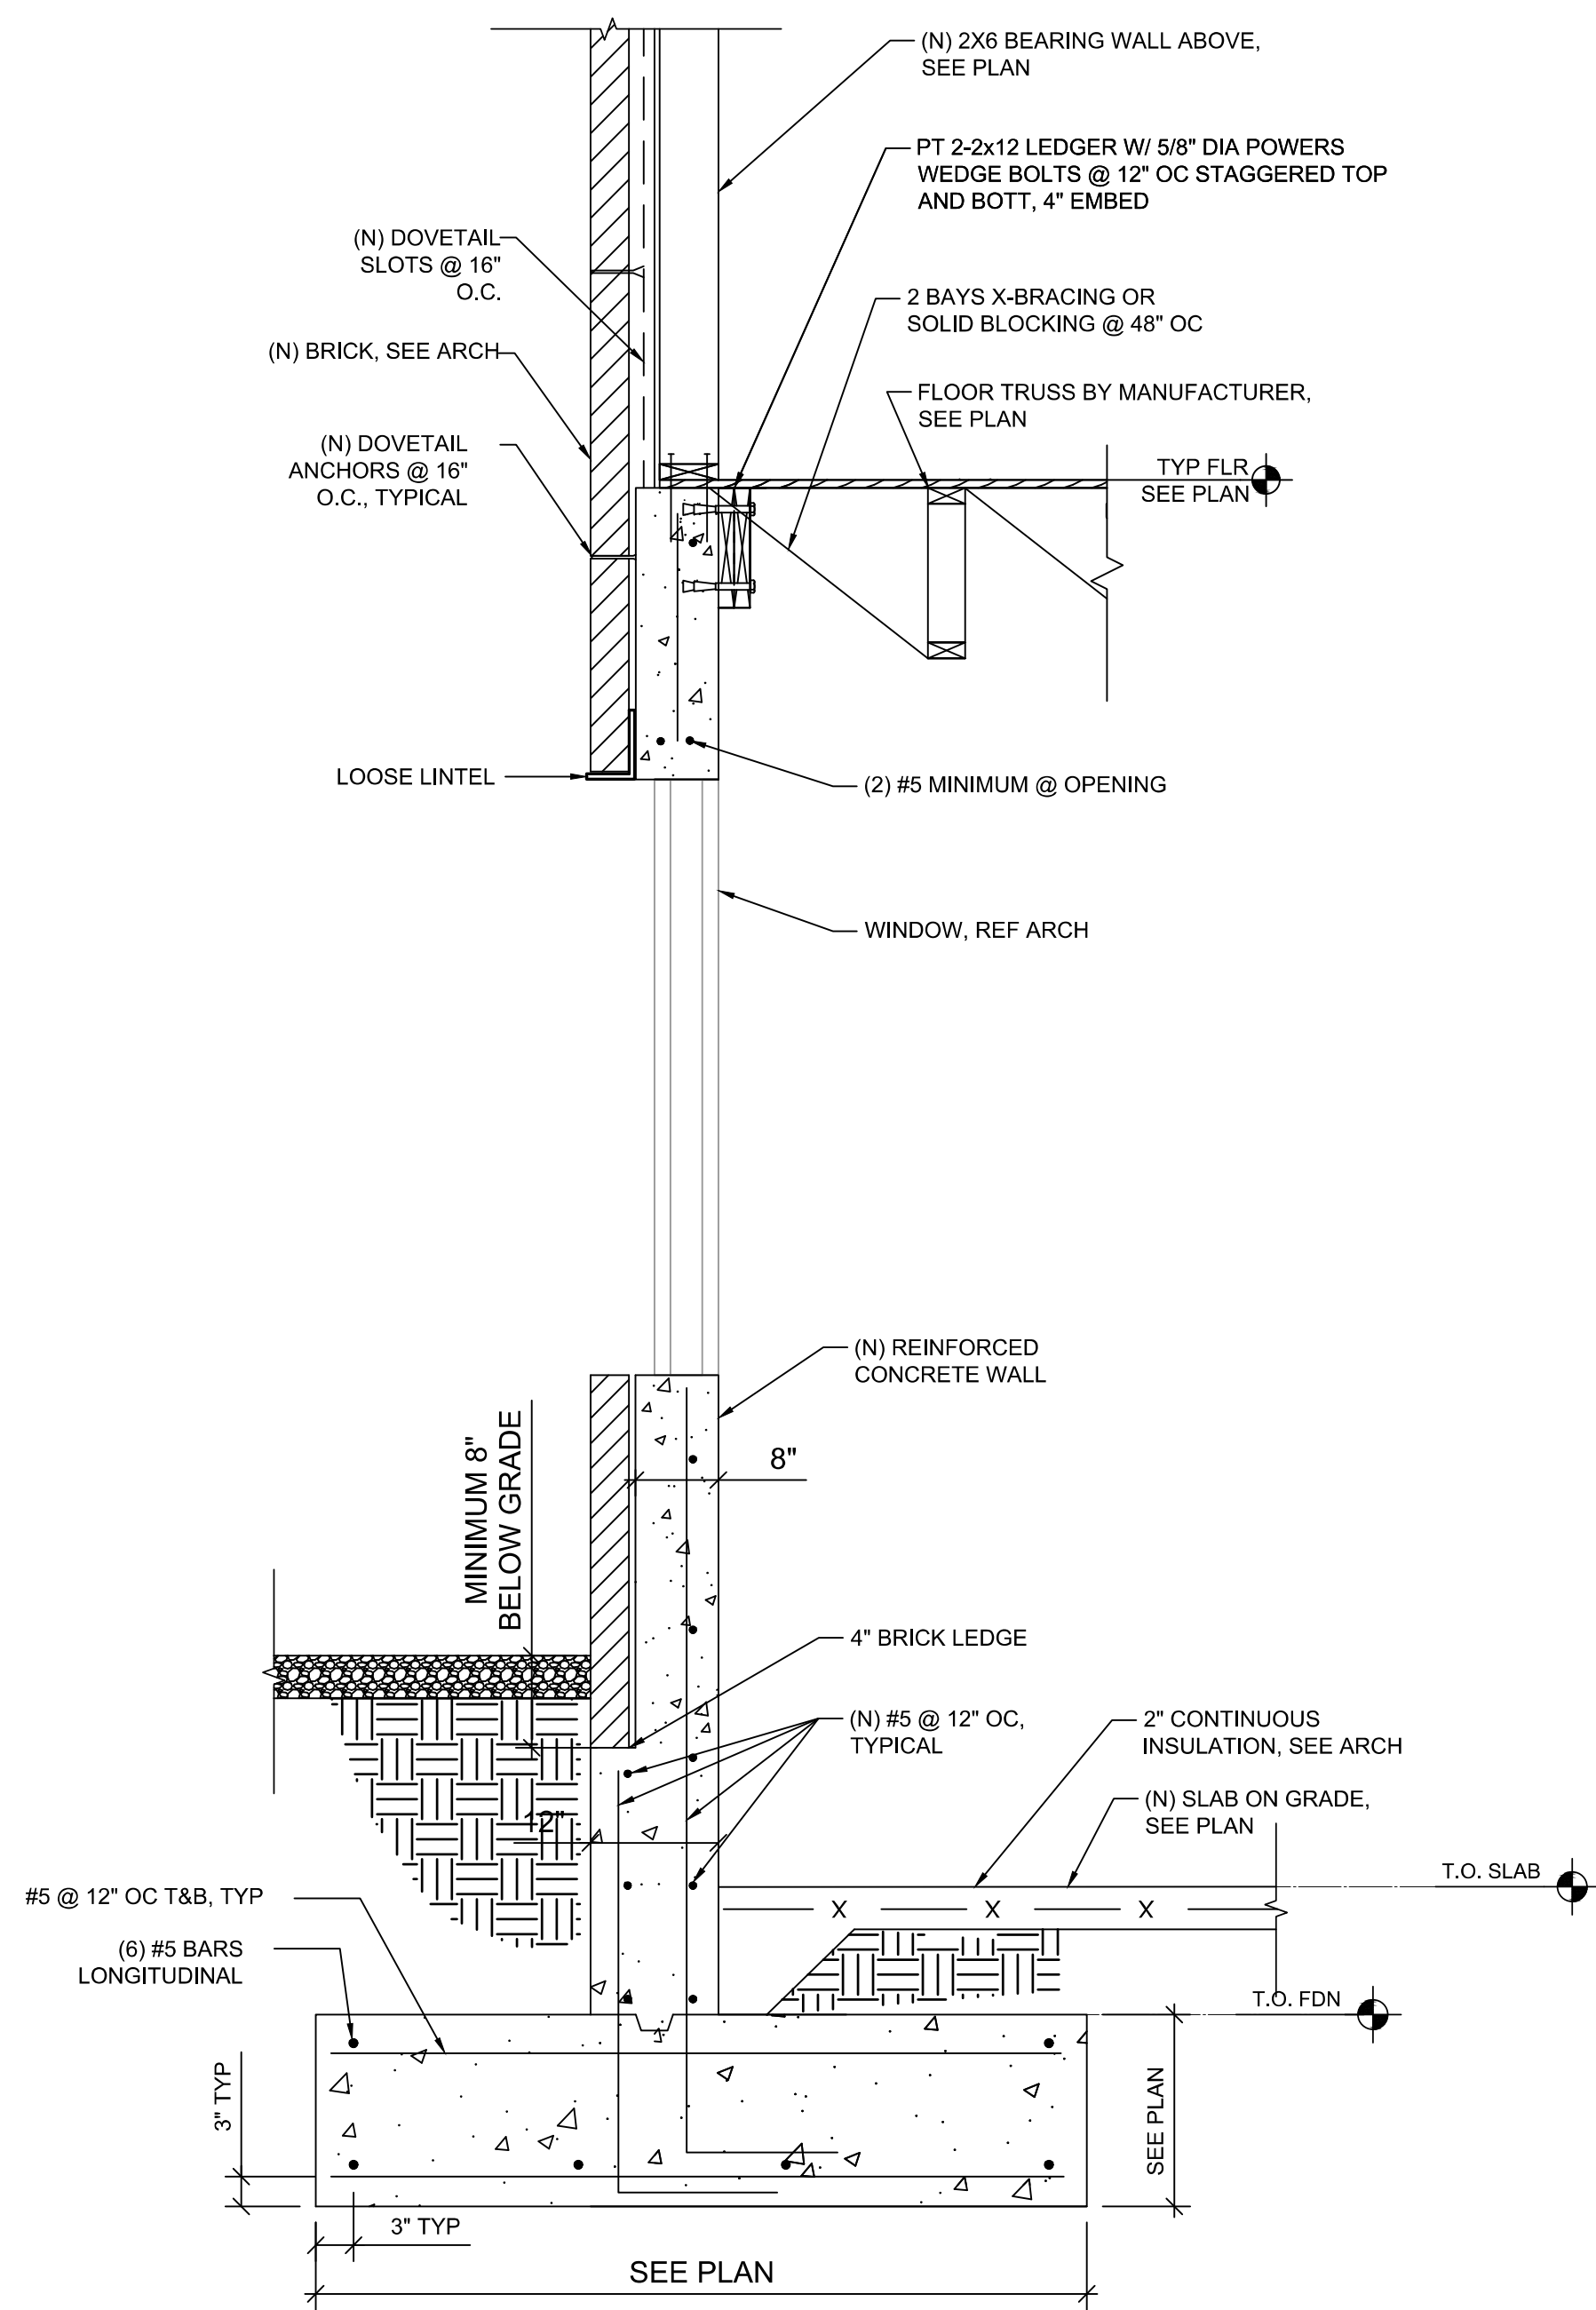

SECTION AT EXTERIOR WALL

SCALE: 1"=1'-0"


1
S232

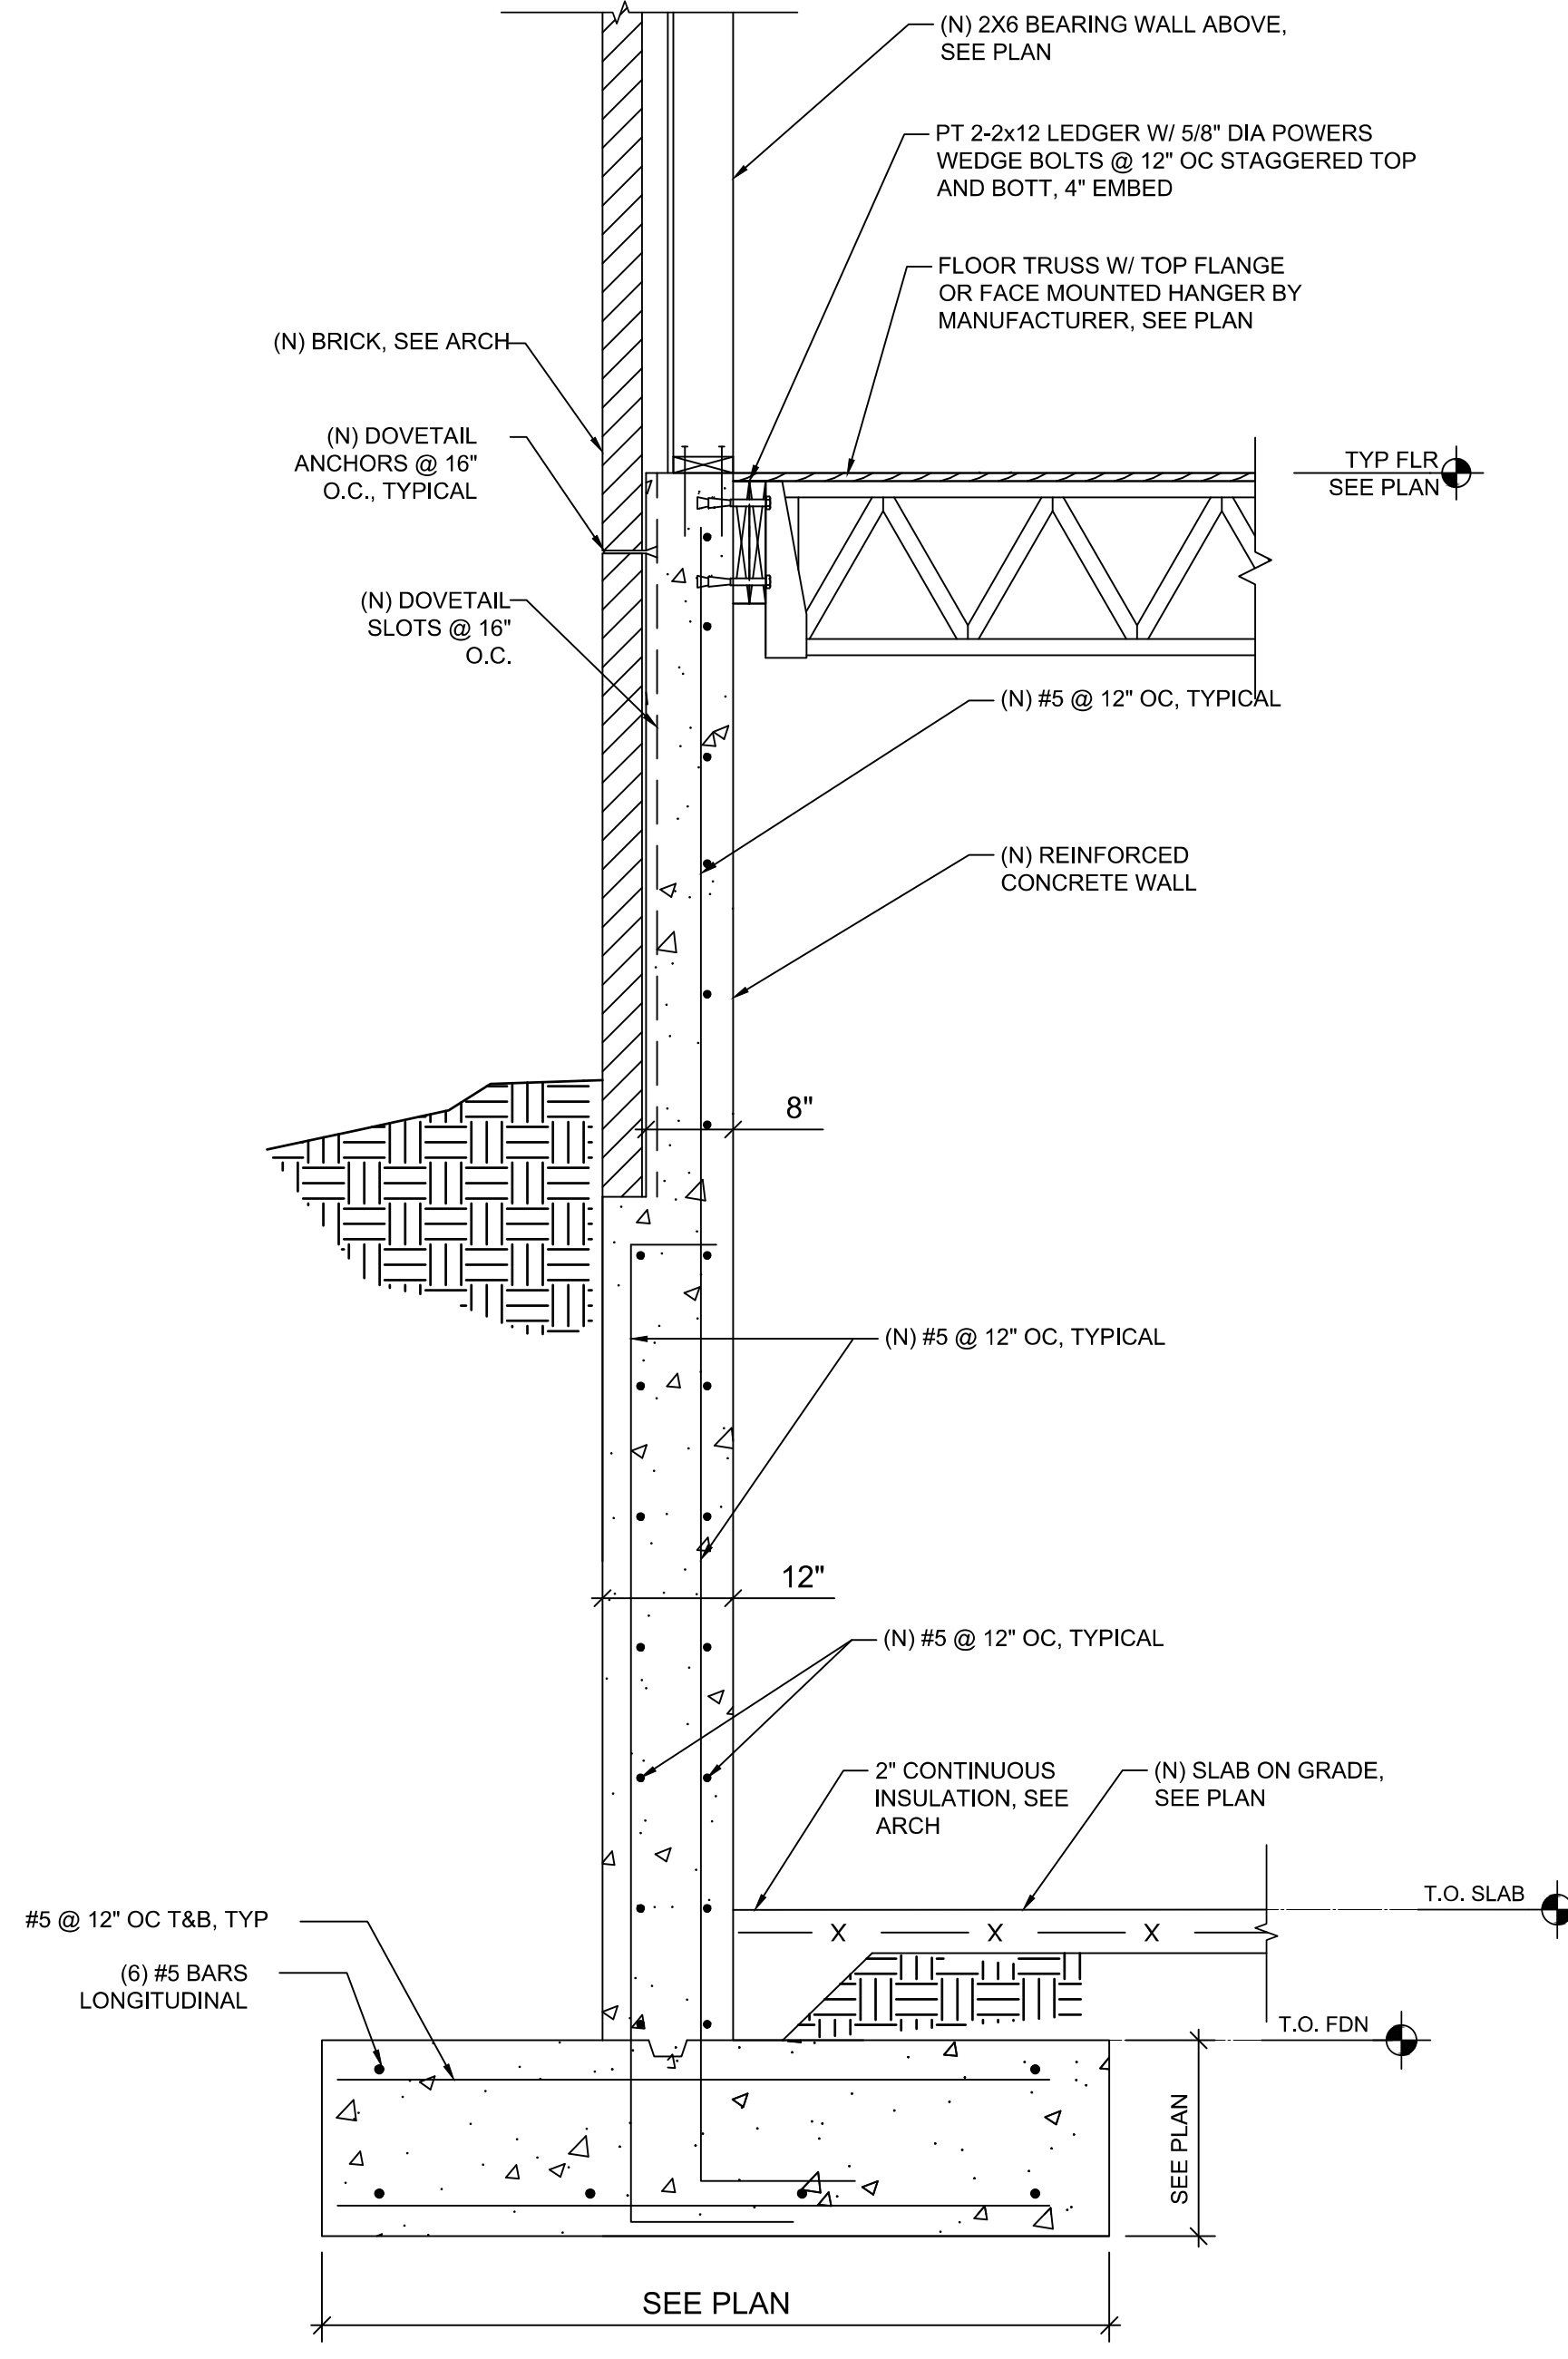

SECTION AT EXTERIOR WALL

SCALE: 1"=1'-0"

2
S232

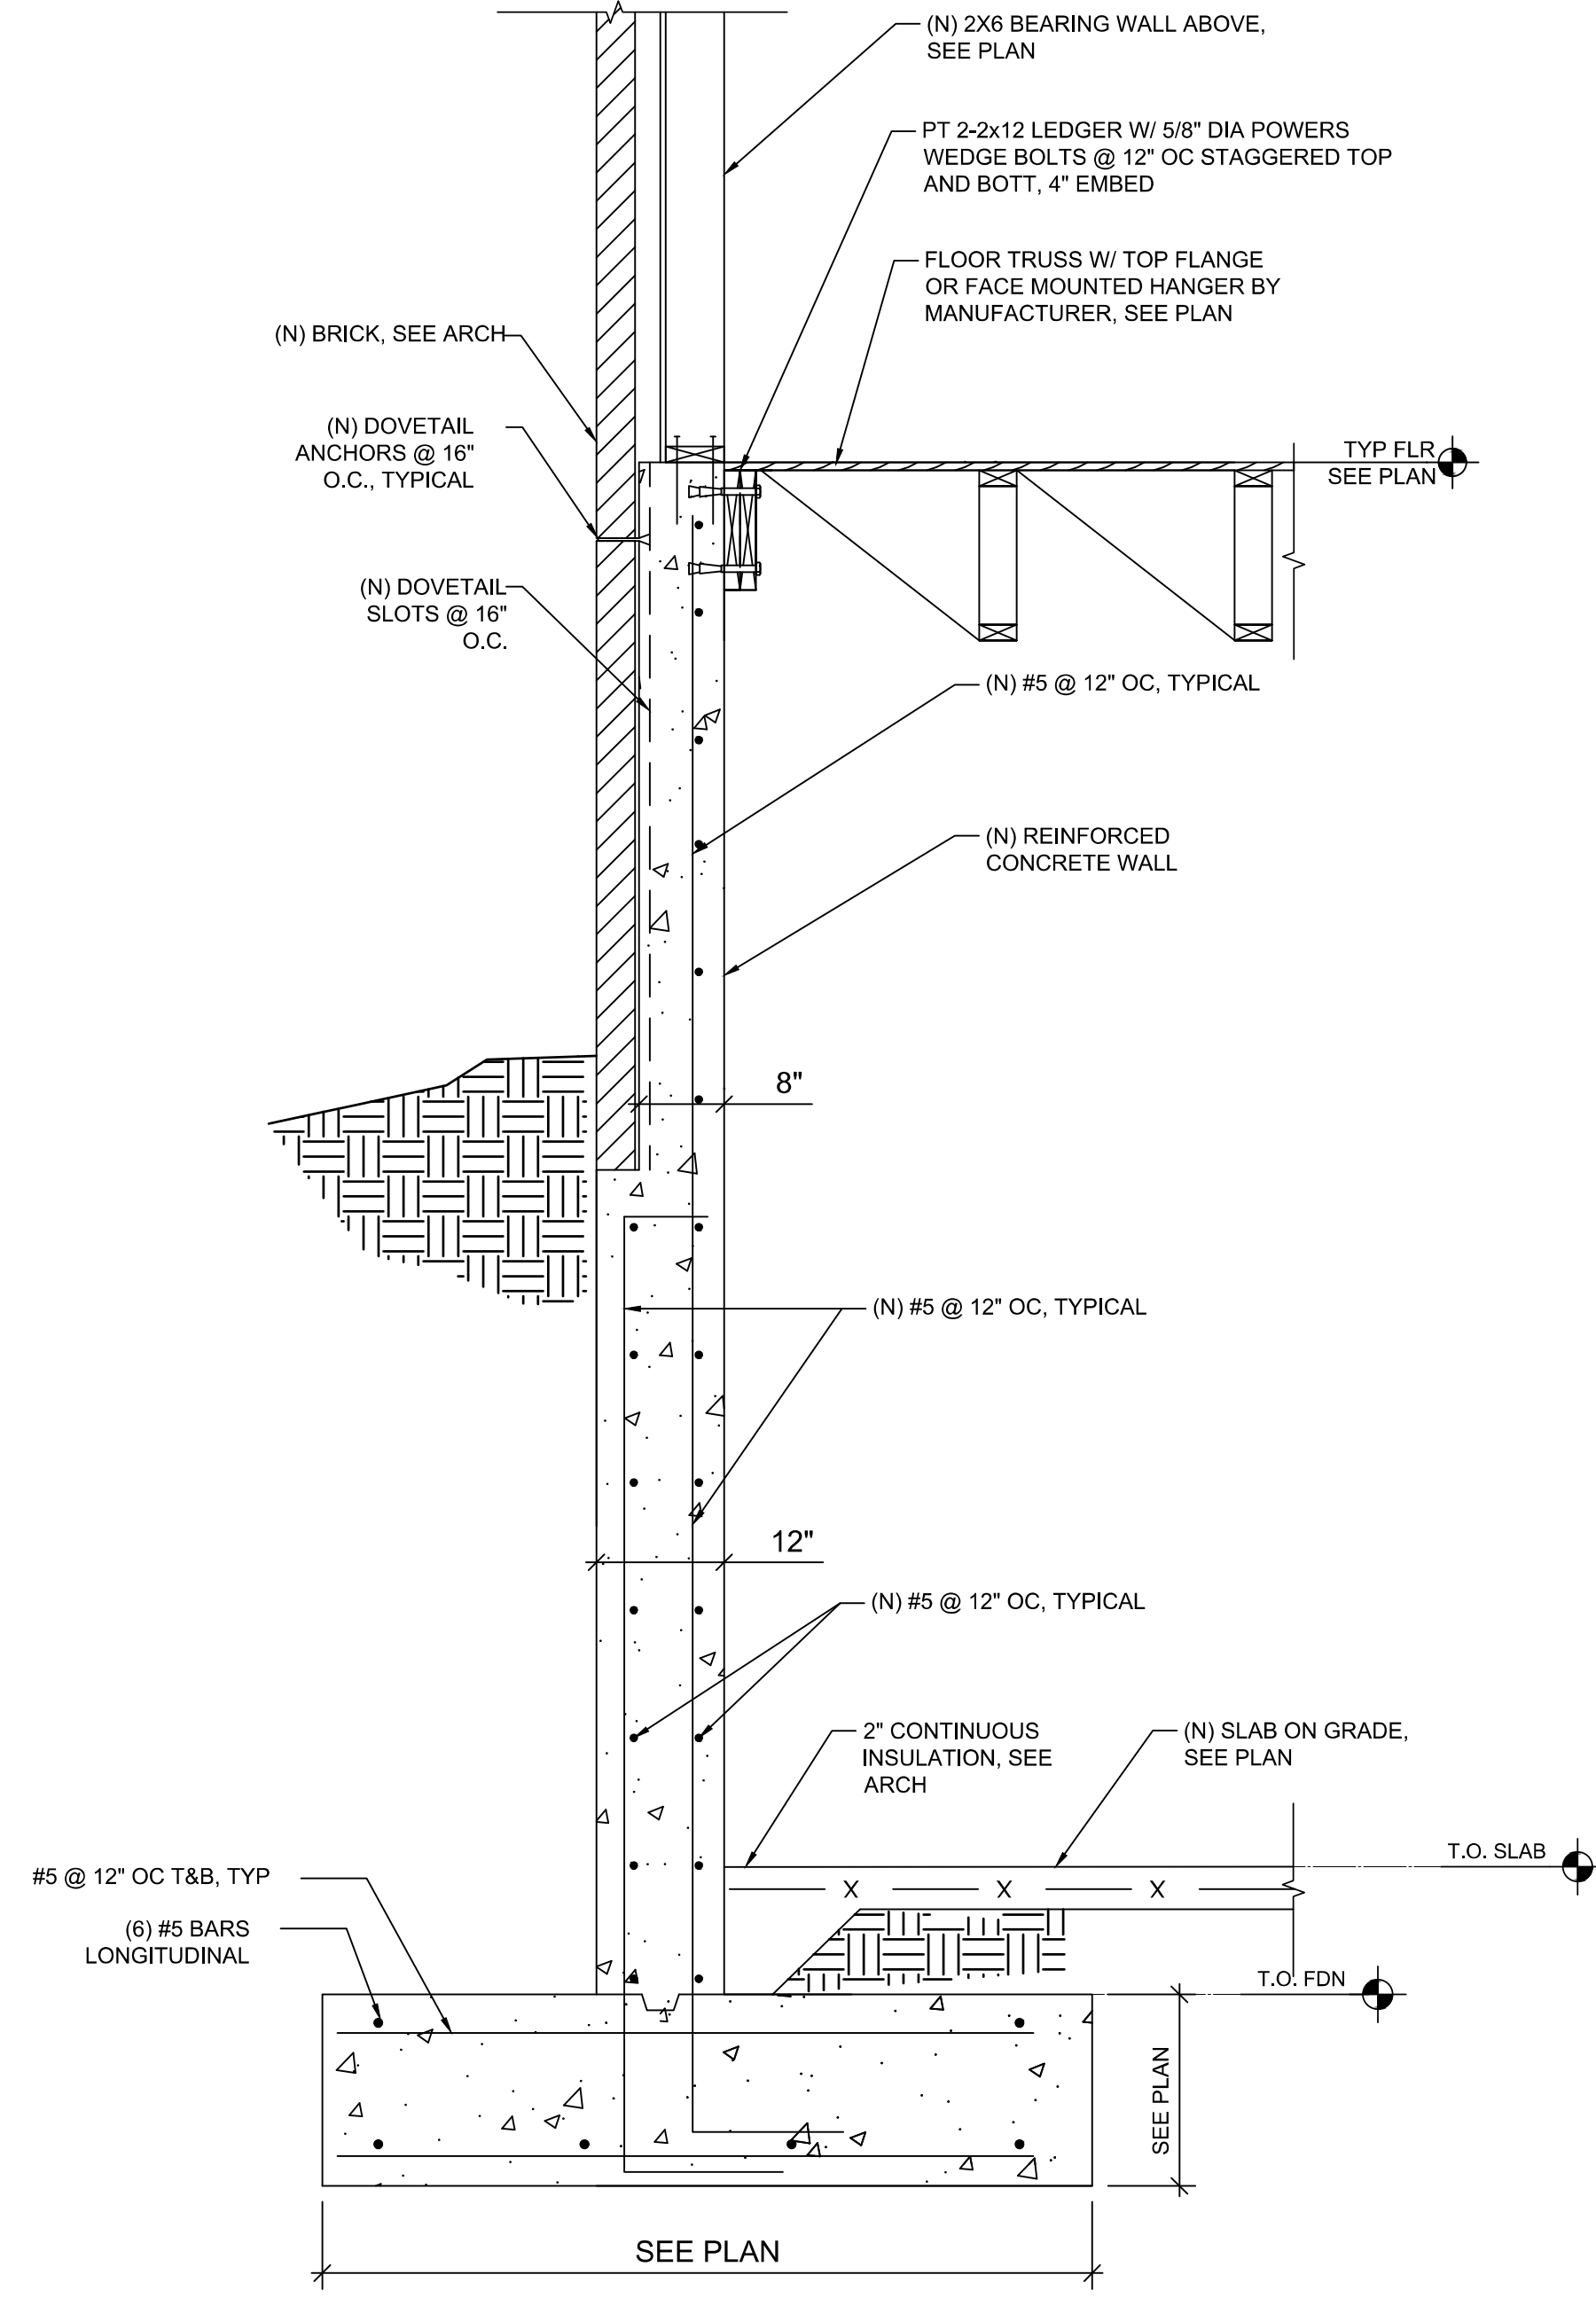

SECTION AT EXTERIOR WALL

SCALE: 1"=1'-0"

3
S232



RUST | ORLING
ARCHITECTURE

1215 CAMERON STREET
ALEXANDRIA, VA
22314

T - 703.836.3205
F - 703.548.4779
admin@rustorling.com
www.rustorling.com



Field & Tung
Structural Engineers
1210 18th Street NW
Third Floor
Washington, DC 20036
202.760.2270

CADENCE AT PARK

VIENNA, VIRGINIA

20.014

REVISIONS

DATE	DESCRIPTION

FOR PERMIT
12.09.20

SECTIONS AND
DETAILS

SHEET NO.

S232