




A - PEDESTRIAN CONCRETE ON GRADE

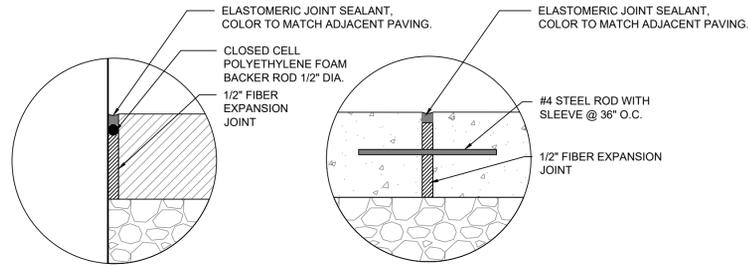


EXPANSION JOINT @ VERTICAL FACE (WALLS, CURBS, BUILDINGS & STRUCTURES) **EXPANSION JOINT @ CONCRETE**

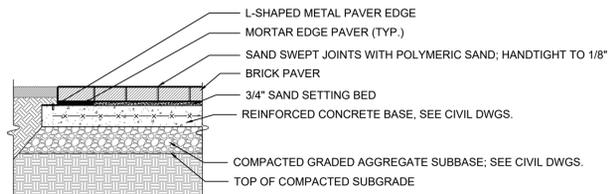


A - BRICK PAVERS ON GRADE

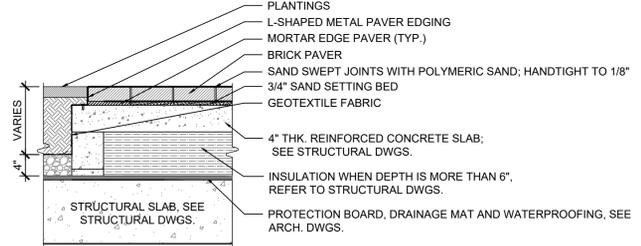

B - PAVERS ON STRUCTURE

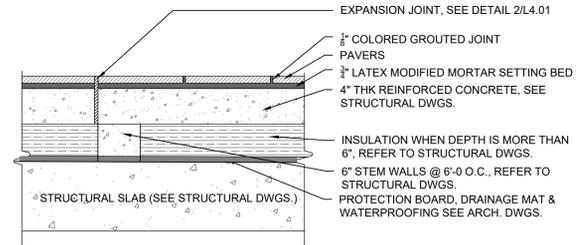


NOTES:
 1. EXPANSION JOINTS AT 20' O.C. IN CONCRETE BASE UNLESS OTHERWISE NOTED.
 2. ADD EXPANSION JOINTS WHEN PAVERS ABUT A RIGID SURFACE SUCH AS BUILDINGS, WALLS, OR CHANGES IN MATERIAL.
 3. REFER TO STRUCTURAL DWGS. FOR CONCRETE SLAB AND STEM WALLS ON STRUCTURE

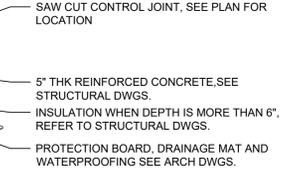

B - PEDESTRIAN CONCRETE ON ROOF

NOTES:
 1. EXPANSION JOINTS AT 20' O.C. UNLESS OTHERWISE SHOWN ON PLAN.
 2. INSTALL EXPANSION JOINTS WHEN CONCRETE ABUTS A RIGID SURFACE SUCH AS BUILDINGS, WALLS, VERTICAL ELEMENTS OR AS SHOWN ON PLAN.
 3. SEE CIVIL ENGINEER'S SPECIFICATIONS FOR CONCRETE
 4. REFER TO STRUCTURAL DWGS. FOR CONCRETE SLAB AND STEM WALLS ON STRUCTURE

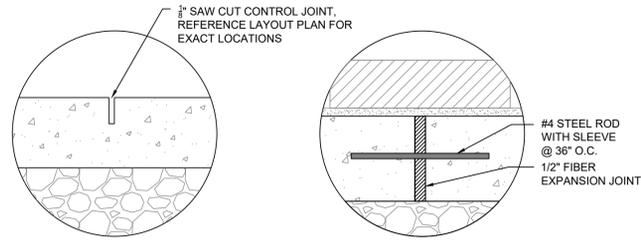

CONTRACTION JOINT @ CONCRETE **EXPANSION JOINT @ PAVER ON SAND SETTING BED**


NOTES:
 1. EXPANSION JOINTS AT 20' O.C. IN CONCRETE BASE UNLESS OTHERWISE NOTED.
 2. ADD EXPANSION JOINTS WHEN PAVERS ABUT A RIGID SURFACE SUCH AS BUILDINGS, WALLS, OR CHANGES IN MATERIAL.
 3. SEE CIVIL SPECS FOR CONCRETE.
 4. REFER TO STRUCTURAL DWGS. FOR CONCRETE SLAB AND STEM WALLS ON STRUCTURE

1 CAST-IN-PLACE CONCRETE PAVING
 3/4"=1'-0"


2 CONCRETE JOINTS
 3/8"=1'-0"

3 BRICK PAVING
 3/4"=1'-0"


4 PORCELAIN PAVERS (MORTARED)
 1"=1'-0"

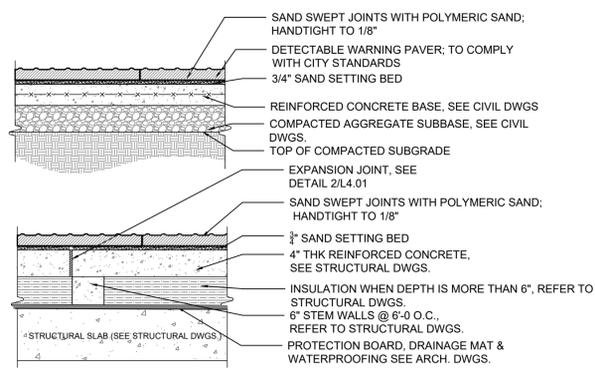


NOTES:
 1. EXPANSION JOINTS AT 20' O.C. IN CONCRETE BASE UNLESS OTHERWISE NOTED.
 2. ADD EXPANSION JOINTS WHEN PAVERS ABUT A RIGID SURFACE SUCH AS BUILDINGS, WALLS, OR CHANGES IN MATERIAL.
 3. REFER TO STRUCTURAL DWGS. FOR CONCRETE SLAB AND STEM WALLS ON STRUCTURE

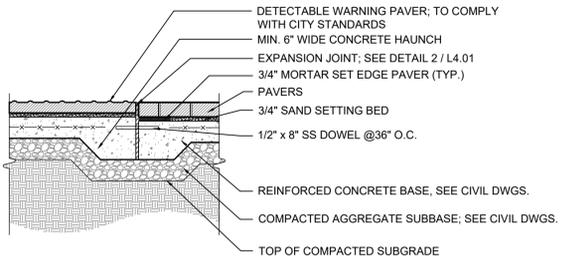

NOTES:
 1. EXPANSION JOINTS AT 20' O.C. UNLESS OTHERWISE MENTIONED.
 2. EXPANSION JOINT TO GO THROUGH CONCRETE BASE ONLY.
 3. REFER TO CIVIL DWGS. FOR CONCRETE DETAILS AND SPECS

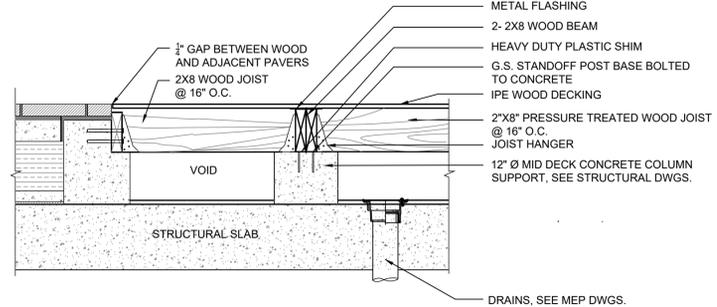

NOTES:
 1. REFER TO STRUCTURAL DWGS. FOR STRUCTURAL SLAB ELEVATIONS AND DETAILS / REINFORCEMENT
 2. REFER TO MEP DWGS. FOR DRAINS ETC.
 3. REFER TO ARCH. DWGS. FOR WATERPROOFING AND ALL ROOF LAYERS
 4. CONTRACTOR TO SUBMIT SHOP DWGS. FOR ALL DECKS, DETAILS AND USE HIDDEN FASTENERS
 5. THERE SHOULD BE NO STANDING WATER ON THE STRUCTURAL SLAB BELOW THE WOOD DECK
 6. STRUCTURAL ENGINEER TO DESIGN ALL STRUCTURAL COMPONENTS OF THE DECK FOR STABILITY AND WIND LIFT ETC.

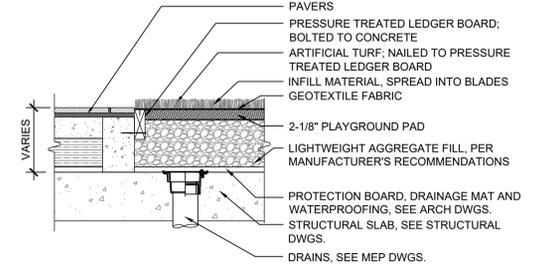

NOTE:
 1. REFER TO MANUFACTURER'S RECOMMENDATIONS FOR INSTALLATION OF TURF

5 DETECTABLE WARNING CONCRETE DOME PAVERS
 3/4"=1'-0"

6 WOOD DECK
 3/4"=1'-0"

7 ARTIFICIAL TURF
 3/4"=1'-0"

Owner
 Hekman & Co., Inc.
 505 Main Street, P.O. Box 667
 Hackensack, NJ, 07602
 1.201.487.1500

Architect
 KTY
 8609 Westwood Center Dr #600
 Tysons, VA 22182
 1.703.245.1090

Civil Engineer
 Walter L. Phillips
 207 PARK AVENUE
 Falls Church, VA 22046
 1.703.532.6163

SEAL

ISSUED FOR	DATE
Preliminary Application for	
1. MAC Zone Designation	12/06/17
Preliminary Application for	
2. MAC Zone Designation	02/15/18
Preliminary Application for	
3. MAC Zone Designation	04/11/18
Preliminary Application for	
4. MAC Zone Designation	04/11/18
Preliminary Application for	
5. MAC Zone Designation	06/25/18
6. Work Session	10/04/18
Preliminary Application for	
7. MAC Zone Designation	10/29/18
Preliminary Application for	
8. MAC Zone Designation	04/29/20

PROJECT NO. 17041 SCALE: As Shown
 DRAWN BY: BB,RJ, BH REVIEWED BY: MR