


- NOTE:
1. REFER TO STRUCTURAL DWGS. FOR STRUCTURAL SLAB ELEVATIONS AND DETAILS / REINFORCEMENT
  2. REFER TO MEP DWGS. FOR PLANTER DRAIN LOCATIONS
  3. REFER TO ARCH. DWGS. FOR WATERPROOFING AND ROOF LAYERS
  4. WRAP AND OVERLAP FILTER FABRIC AROUND ALL PLANTER WALLS, KEEP 1" BELOW FINISHED SURFACE
  5. DEADMEN TO BE PLACED PRIOR TO SOIL PLACEMENT (TYP.)

**1 TREE PLANTING ON STRUCTURE**


1/2"=1'-0"

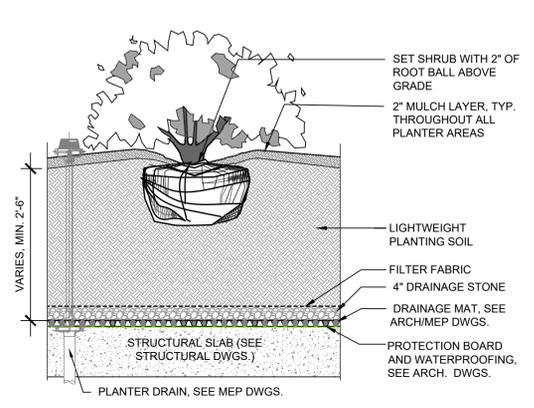

- NOTE:
1. REFER TO STRUCTURAL DWGS. FOR STRUCTURAL SLAB ELEVATIONS AND DETAILS / REINFORCEMENT
  2. REFER TO MEP DWGS. FOR PLANTER DRAIN LOCATIONS
  3. REFER TO ARCH. DWGS. FOR WATERPROOFING LAYERS
  4. WRAP AND OVERLAP FILTER FABRIC AROUND ALL PLANTER WALLS, KEEP 1" BELOW FINISHED SURFACE

**2 SHRUB ON STRUCTURE**


1/2"=1'-0"

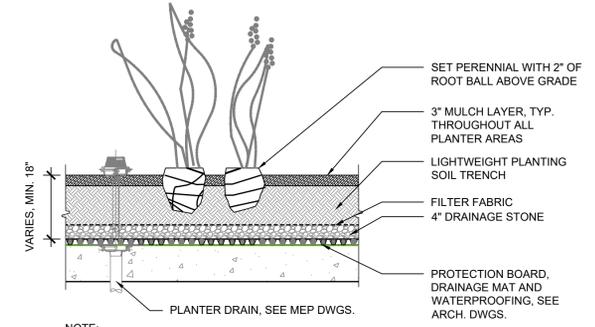

- NOTE:
1. REFER TO STRUCTURAL DWGS. FOR STRUCTURAL SLAB ELEVATIONS AND DETAILS / REINFORCEMENT
  2. REFER TO MEP DWGS. FOR PLANTER DRAIN LOCATIONS
  3. REFER TO ARCH. DWGS. FOR WATERPROOFING LAYERS
  4. WRAP AND OVERLAP FILTER FABRIC AROUND ALL PLANTER WALLS, KEEP 1" BELOW FINISHED SURFACE

**3 PERENNIAL PLANTING ON STRUCTURE**


1/2"=1'-0"

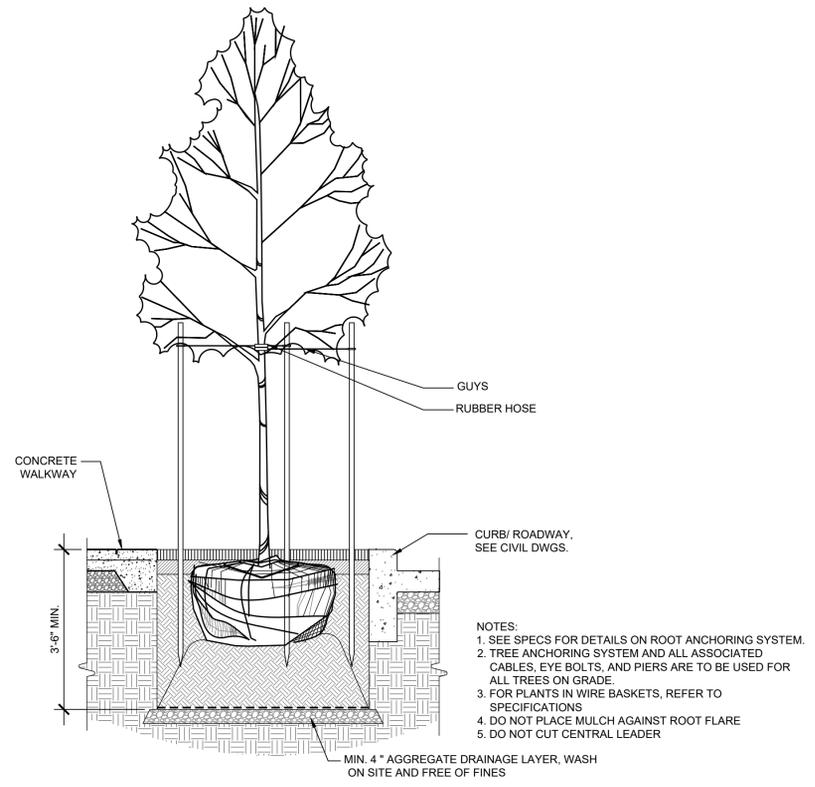

- NOTES:
1. SEE SPECS FOR DETAILS ON ROOT ANCHORING SYSTEM.
  2. TREE ANCHORING SYSTEM AND ALL ASSOCIATED CABLES, EYE BOLTS, AND PIERS ARE TO BE USED FOR ALL TREES ON GRADE.
  3. FOR PLANTS IN WIRE BASKETS, REFER TO SPECIFICATIONS
  4. DO NOT PLACE MULCH AGAINST ROOT FLARE
  5. DO NOT CUT CENTRAL LEADER



**4 TREE PLANTING IN GRADE**

1/2"=1'-0"

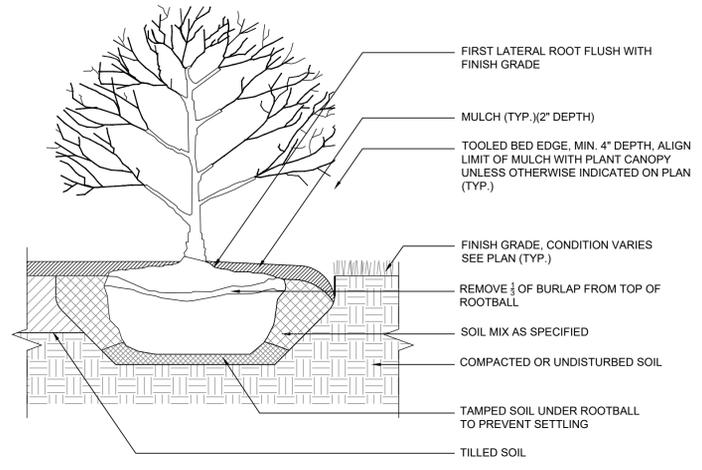

**5 SHRUB AT GRADE**

1/2"=1'-0"

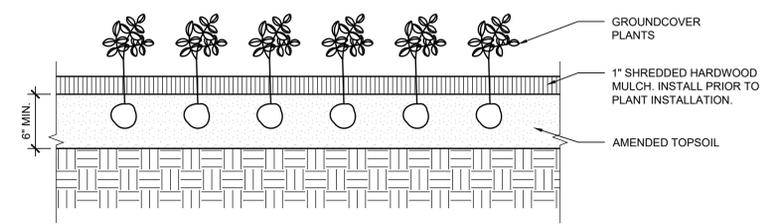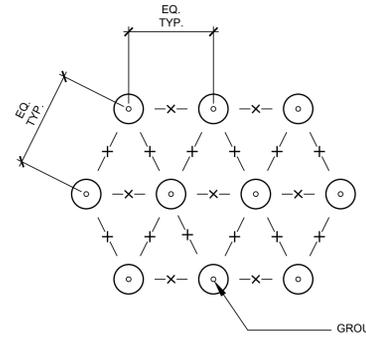

- NOTE:
1. REFER TO PLANT LIST FOR SPACING

**6 GROUNDCOVER AT GRADE**

1/2"=1'-0"

Owner  
 Hekemian & Co., Inc.  
 505 Main Street, P.O. Box 667  
 Hackensack, NJ, 07602  
 1.201.487.1500

Architect  
 KTG  
 8609 Westwood Center Dr #600  
 Tysons, VA 22182  
 1.703.245.1090

Civil Engineer  
 Walter L. Phillips  
 207 PARK AVENUE  
 Falls Church, VA 22046  
 1.703.532.6163

SEAL



ISSUED FOR	DATE
1 50% DD	10/08/19
2 DESIGN DEVELOPMENT	11/22/19
3 50% CD	01/06/20
PROGRESS SET	03/05/20
4 PERMIT SET	05/08/20

PROJECT NO. 17041 SCALE: As Shown

DRAWN BY: BB, RJ, BH REVIEWED BY: MR

**L-5.10**  
 PLANTING DETAILS