

Town of Vienna,

Owner Hekemian & Co., Inc. 505 Main Street, P.O. Box 667 Hackensack, NJ, 07602 t.201.487.1500 Architect KTGY 8609 Westwood Center Dr #600 Tysons, VA 22182 t.703.245.1090

Civil Engineer Walter L. Phillips 207 PARK AVENUE

Falls Church, VA 22046 t.703.532.6163

SEAL

ISSUED FOR 2 DESIGN DEVELOPMENT PROGRESS SET

PROJECT NO. 17041

BB, RJ, BH


L-4.06

SCALE : As Shown

REVIEWED BY : MR

15

HARDSCAPE DETAILS

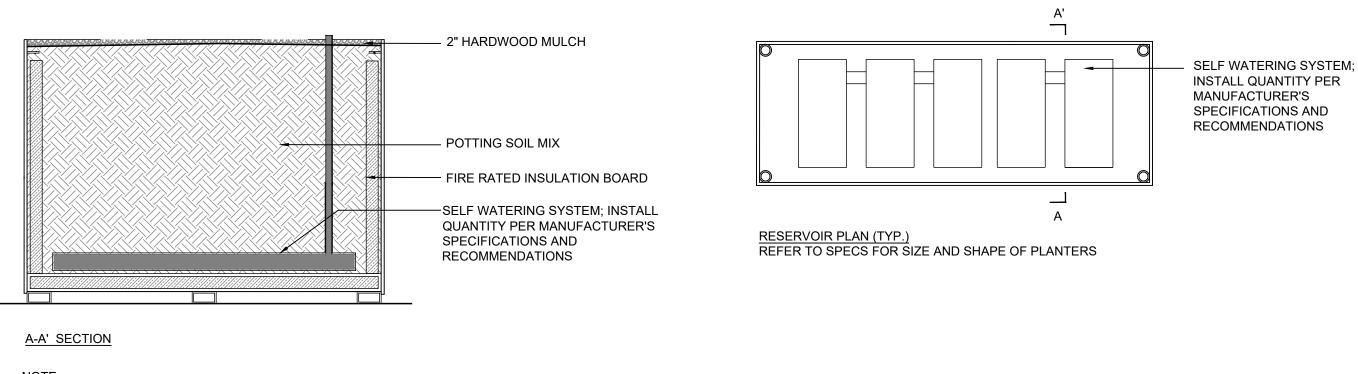

12

13

14

15

1. CONTRACTOR TO SUBMIT SHOP DRAWINGS FOR RESERVOIR SYSTEM FROM MANUFACTURER BASED ON THEIR RECOMMENDATION AND SIZE OF PLANTER
2. INSTALL FIRE RATED INSULATION BOARD ON ALL 5 INTERNAL FACES OF PLANTER.

11

- 3. INSTALL RUBBER LINER CONTINUOUSLY BETWEEN SOIL AND INTERIOR PLANTER SURFACES.
- 4. CUT THE RUBBER LINER 2" DIA. HOLE IN CENTER OF BOTTOM COVERING FACE TO ALIGN WITH DRAIN HOLE IN PLANTER.


PLANTERS

- BIKE RACK

3" STAINLESS STEEL ANCHOR 3 PER POST, BUTTON HEAD &

2" INTO CONCRETE SLAB

TAMPER RESISTANT EMBEDDED MIN.

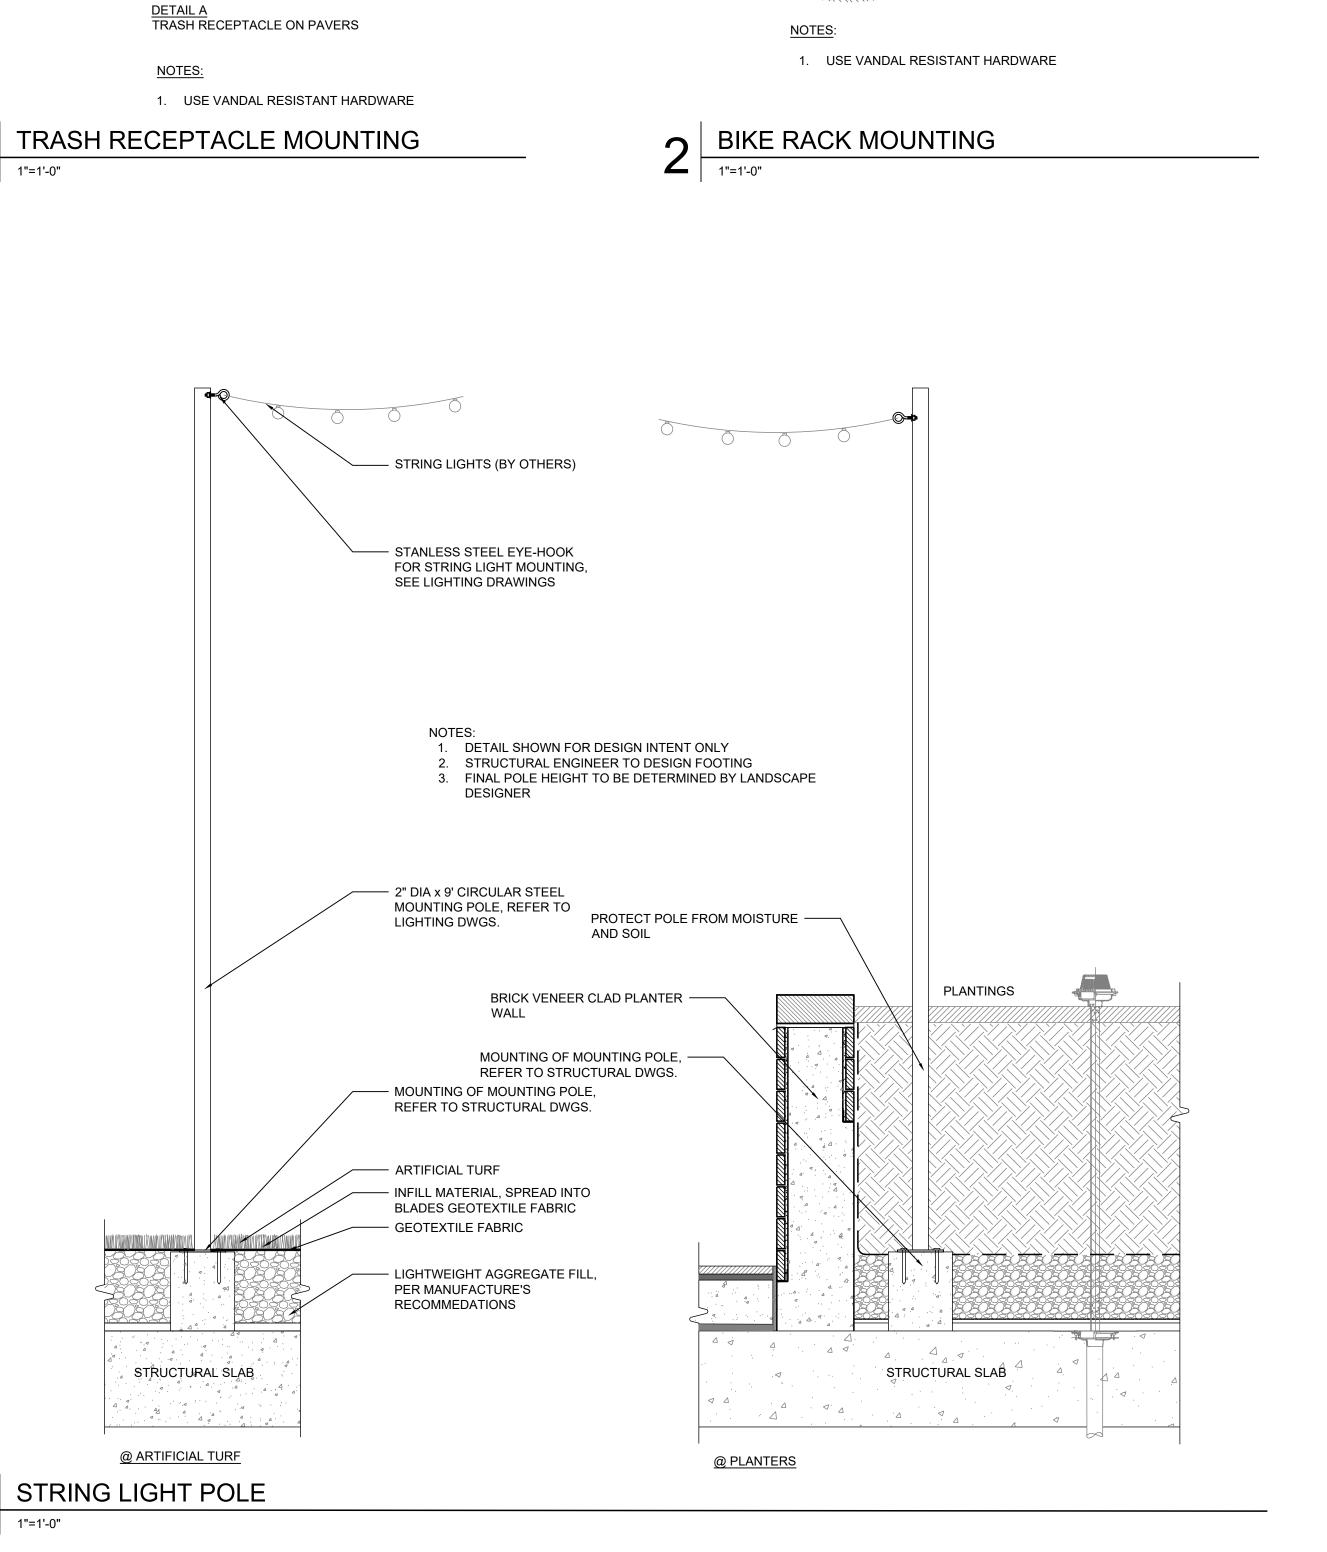

TRASH RECEPTACLE

THREADED BOLTS

3"X6" STAINLESS STEEL

STAINLESS STEEL DROP

ANCHORS, EMBEDDED MIN.

2" INTO CONCRETE TOPPING

11'-2" REINFORCED CONCRETE WALL W/ THIN BRICK VENEER, SEE STRUCTURAL DWGS. PLAN — 2" THK. GRANITE COUNTER ½" MORTAR SETTING BED NON-CORROSIVE FLASHING - REINFORCED CONCRETE WALL, SEE STRUCTURAL DWGS. THIN BRICK VENEER ON ALL EXPOSED FACES OF THE RAISED TABLE DETAIL SHOWN FOR DESIGN INTENT ONLY.
 SUBMIT SEALED AND SIGNED STRUCTURAL DWGS. 3. GRANITE COUNTER SLAB ANCHORING PER CONTRACTOR'S STRUCTURAL DESIGN DWGS. STŘŮCŢŮRAL SLAB SECTION A-A'

RAISED TABLE

13

10

12