8609 Westwood Center Dr Suite 600 Tysons, VA 22182 ktgy.com 703.992.6116

KTGY Project No: #2019-0073

Developer

HEKEMIAN

Hekemian & Co, Inc. 505 Main St, Suite 400

Hackensack, NJ 07602

PHONE NO. 201.487.1500 201.487.7881 FAX NO.



BUILDING SECTION 2

(15)


ROOF 440' 5 5/8"

3RD FLOOR 418' - 7 7/8"

(11)

VENUE

MAPLE

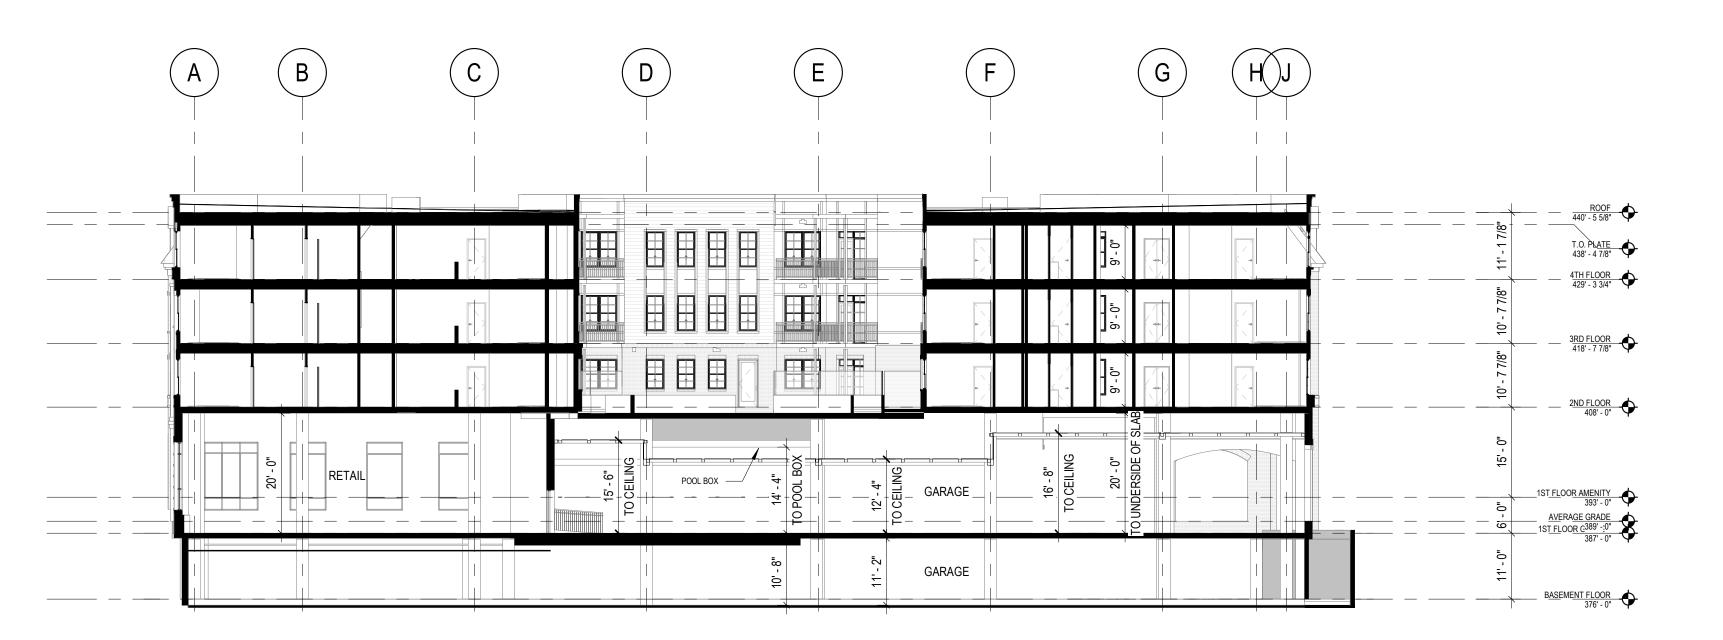

GARAGE

Description It is the clients responsibility prior to or during construction to notify the architect in

writing of any perceived errors or omissions in the plans and specifications of which a contractor thoroughly knowledgeable with the building codes and methods of construction should reasonably be aware. Written instructions addressing such perceived errors or omissions shall be received from the architect prior to the client or clients subcontractors proceeding with the work. The client will be responsible for any defects in construction if these procedures are not followed.

PERMIT SET

MAY 8, 2020

SECTION

BUILDING SECTION 1

KEY PLAN