



EXISTING



EXISTING



PROPOSED



PROPOSED

Scale 3/16" = 1'-0"




**CONCEPT  
UNLIMITED, Inc.**  
10020 Farrow Rd. Columbia, SC 29203  
Phone (803) 755-9100

**EXPRESSIONS MUSIC ACADEMY**  
402 MAPLE AVE, WEST SUITE  
VIENNA, VA 22180

THIS IS AN ORIGINAL DESIGN SUBMITTED BY CONCEPT UNLIMITED FOR YOUR PERSONAL USE. IT IS NOT TO BE SHOWN TO ANYONE OUTSIDE YOUR ORGANIZATION, NOR IT IS TO BE USED, COPIED, REPRODUCED, OR EXHIBITED IN ANYWAY WHATSOEVER. ALL OR ANY PART OF THIS DESIGN (EXCEPT REGISTERED TRADE-MARKS) REMAIN THE PROPERTY OF CONCEPT UNL, INC.

Customer: MUSIC ACADEMY  
Salesman: Matt Higgins  
Drawn By: BBSD  
Date: 08-03-21  
Drawing No :  
Pg. 2 of 2

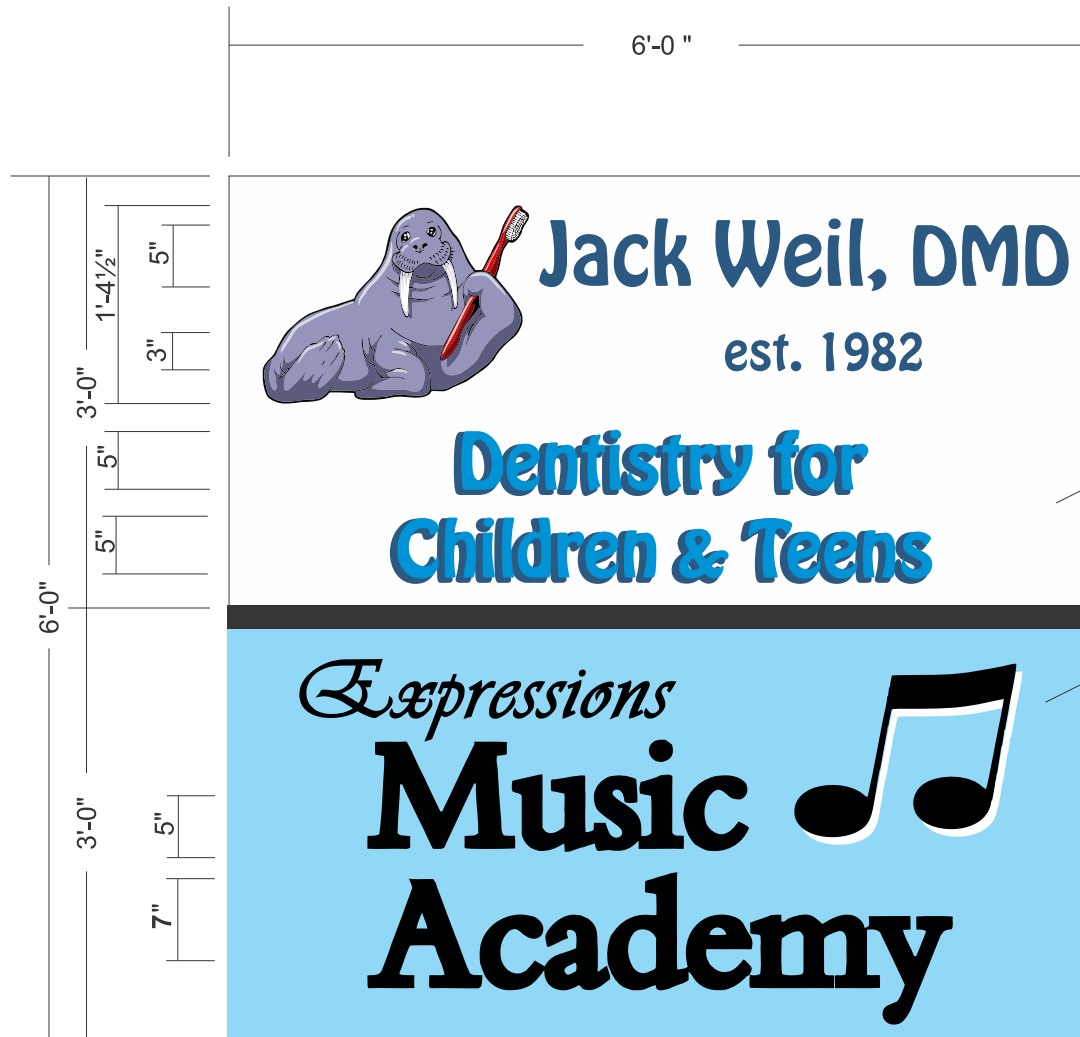

**EXISTING**

**PROPOSED**

FABRICATE & INSTALL (2) NEW PANELS  
3' x 6' x .063 ALUMINUM OVERLAYS  
FOR EXISTING D/F SIGN

LIGHT BLUE, BLACK & WHITE AS SHOWN

PANELS INSTALLED WITH #8 SCREWS x 1" LONG  
WITH CONCEALED SCREW COVERS

ACCEPTED BY: \_\_\_\_\_

DATE: \_\_\_\_\_

Scale 3/4" = 1'-0"



**CONCEPT  
UNLIMITED, INC.**  
10020 Farrow Rd. Columbia, SC 29203  
Phone (803) 755-9100

**EXPRESSIONS MUSIC ACADEMY**  
402 MAPLE AVE, WEST SUITE  
VIENNA, VA 22180

THIS IS AN ORIGINAL DESIGN SUBMITTED BY CONCEPT UNLIMITED FOR YOUR PERSONAL USE. IT IS NOT TO BE SHOWN TO ANYONE OUTSIDE YOUR ORGANIZATION, NOR IT IS TO BE USED, COPIED, REPRODUCED, OR EXHIBITED IN ANYWAY WHATSOEVER. ALL OR ANY PART OF THIS DESIGN (EXCEPT REGISTERED TRADE-MARKS) REMAIN THE PROPERTY OF CONCEPT UNL, INC.

Customer: MUSIC ACADEMY  
Salesman: Matt Higgins  
Drawn By: BBSD  
Date: 08-03-21  
Drawing No :  
Pg. 1 of 2