

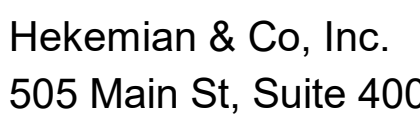





Developer

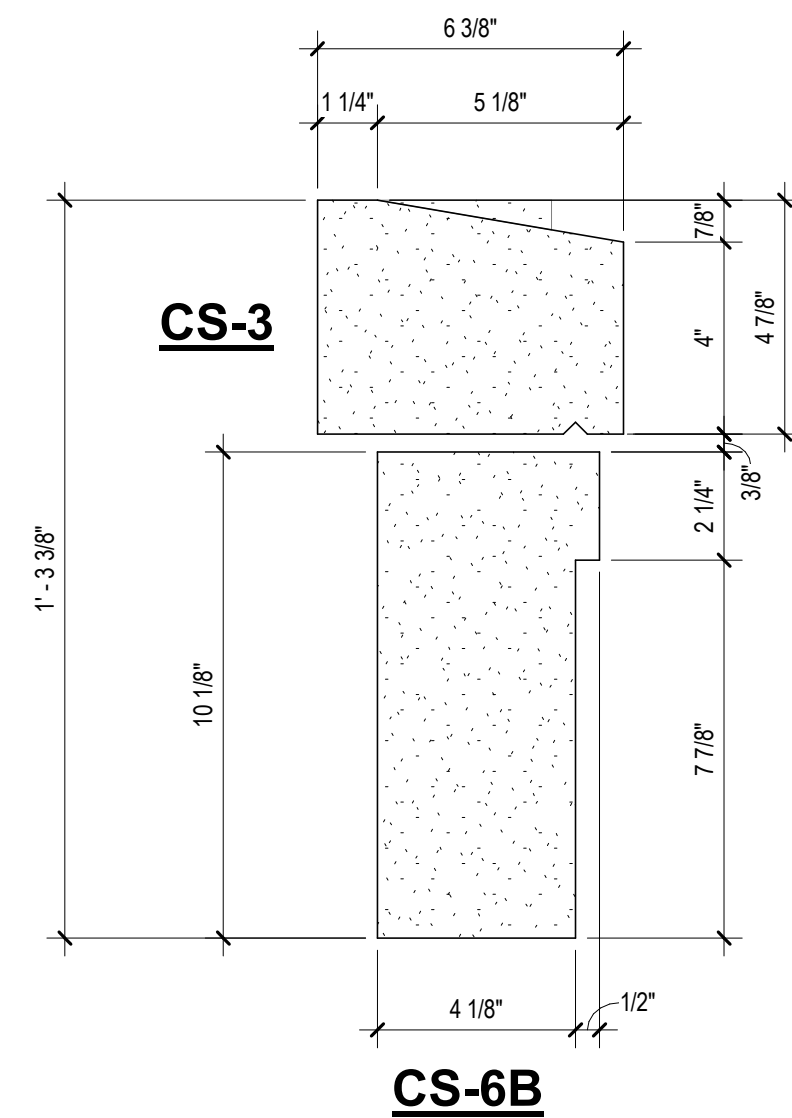




Hackensack, NJ 07602
PHONE NO. 201.487.1500
FAX NO. 201.487.7881

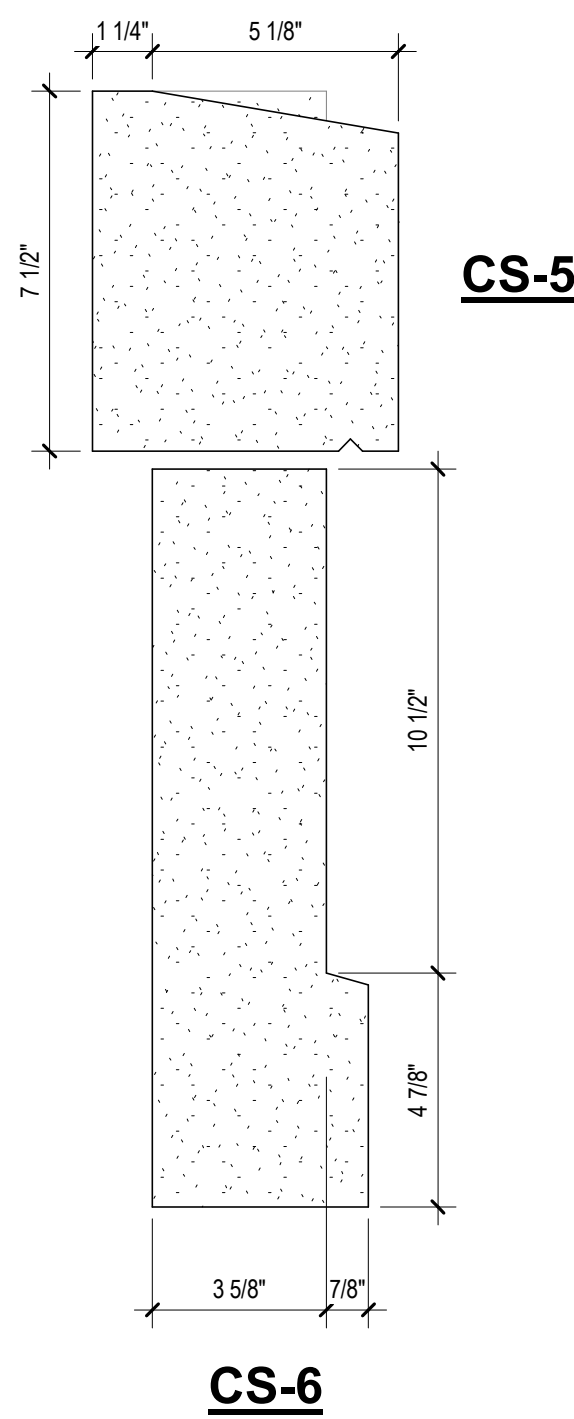

CS-3 AND CS-6B

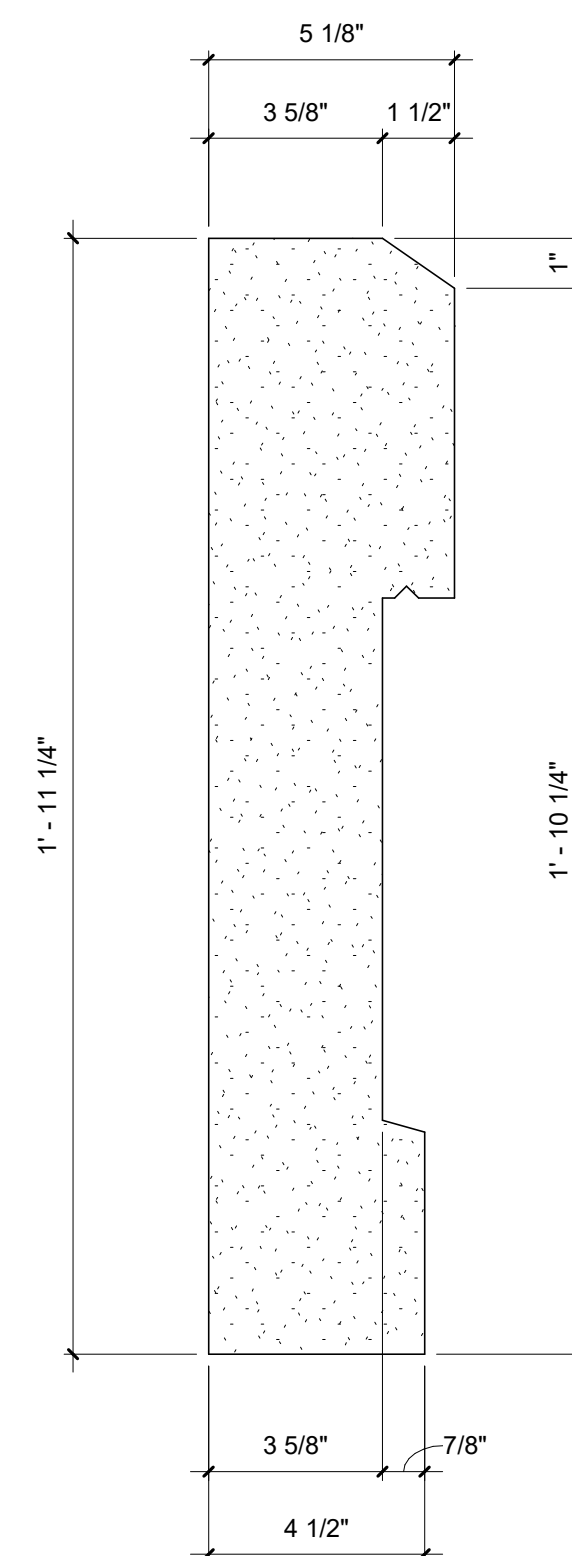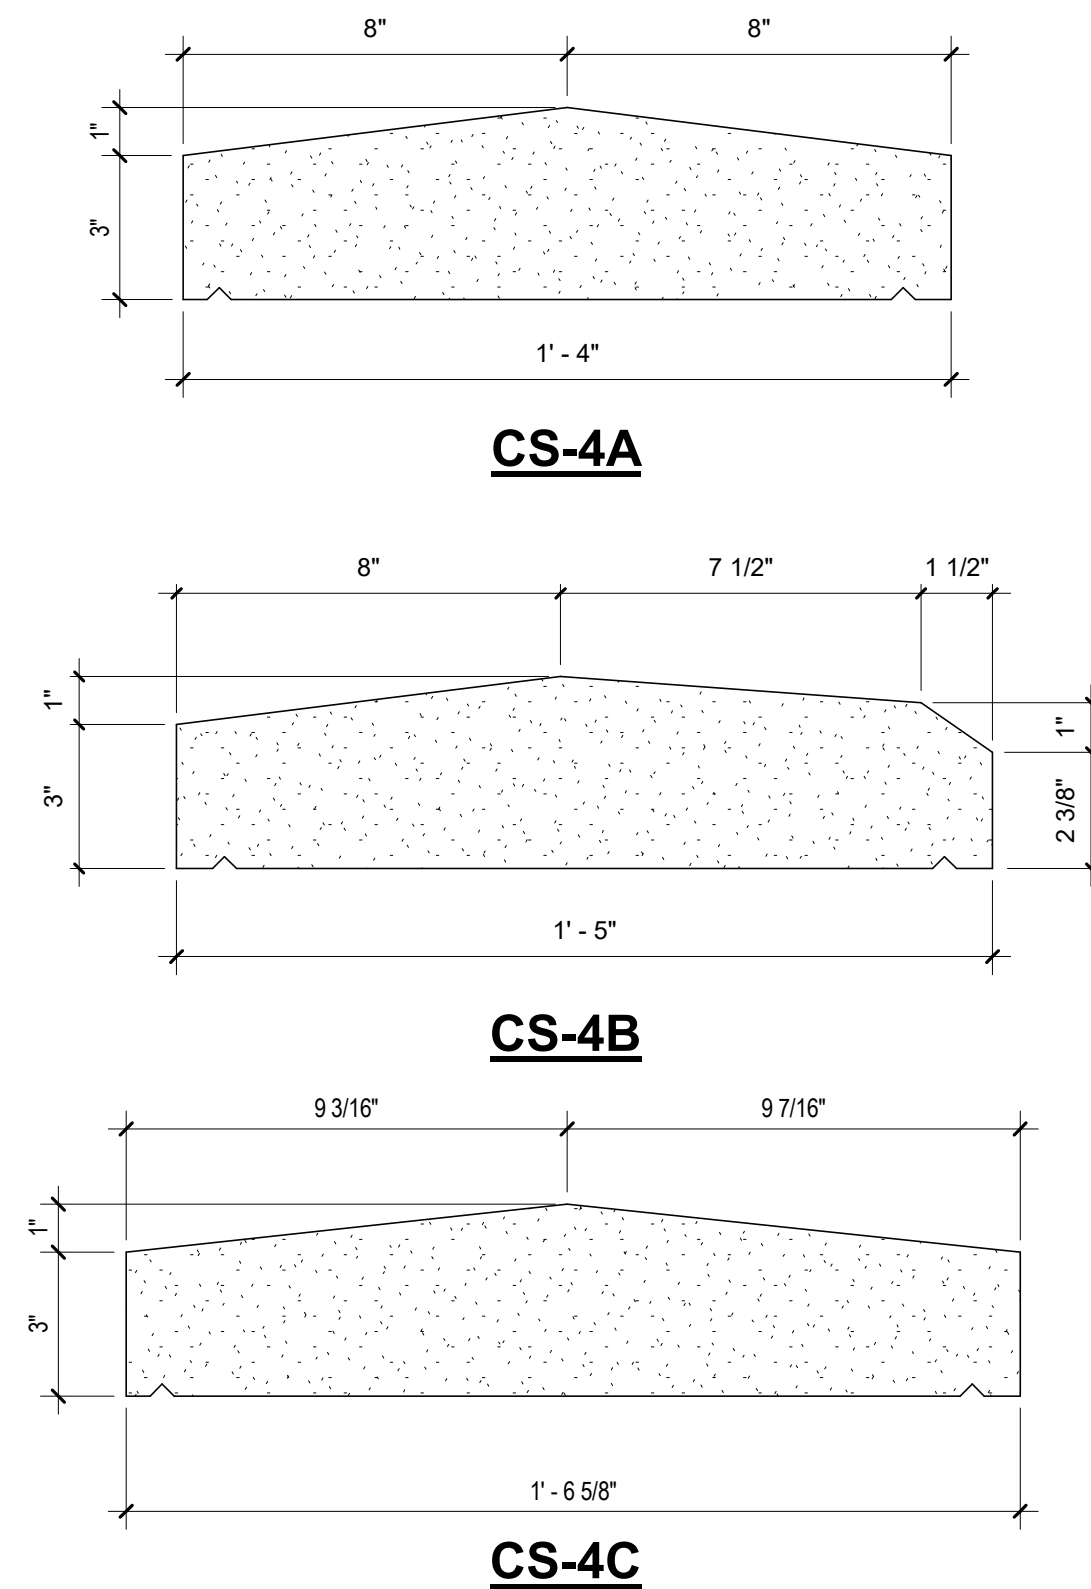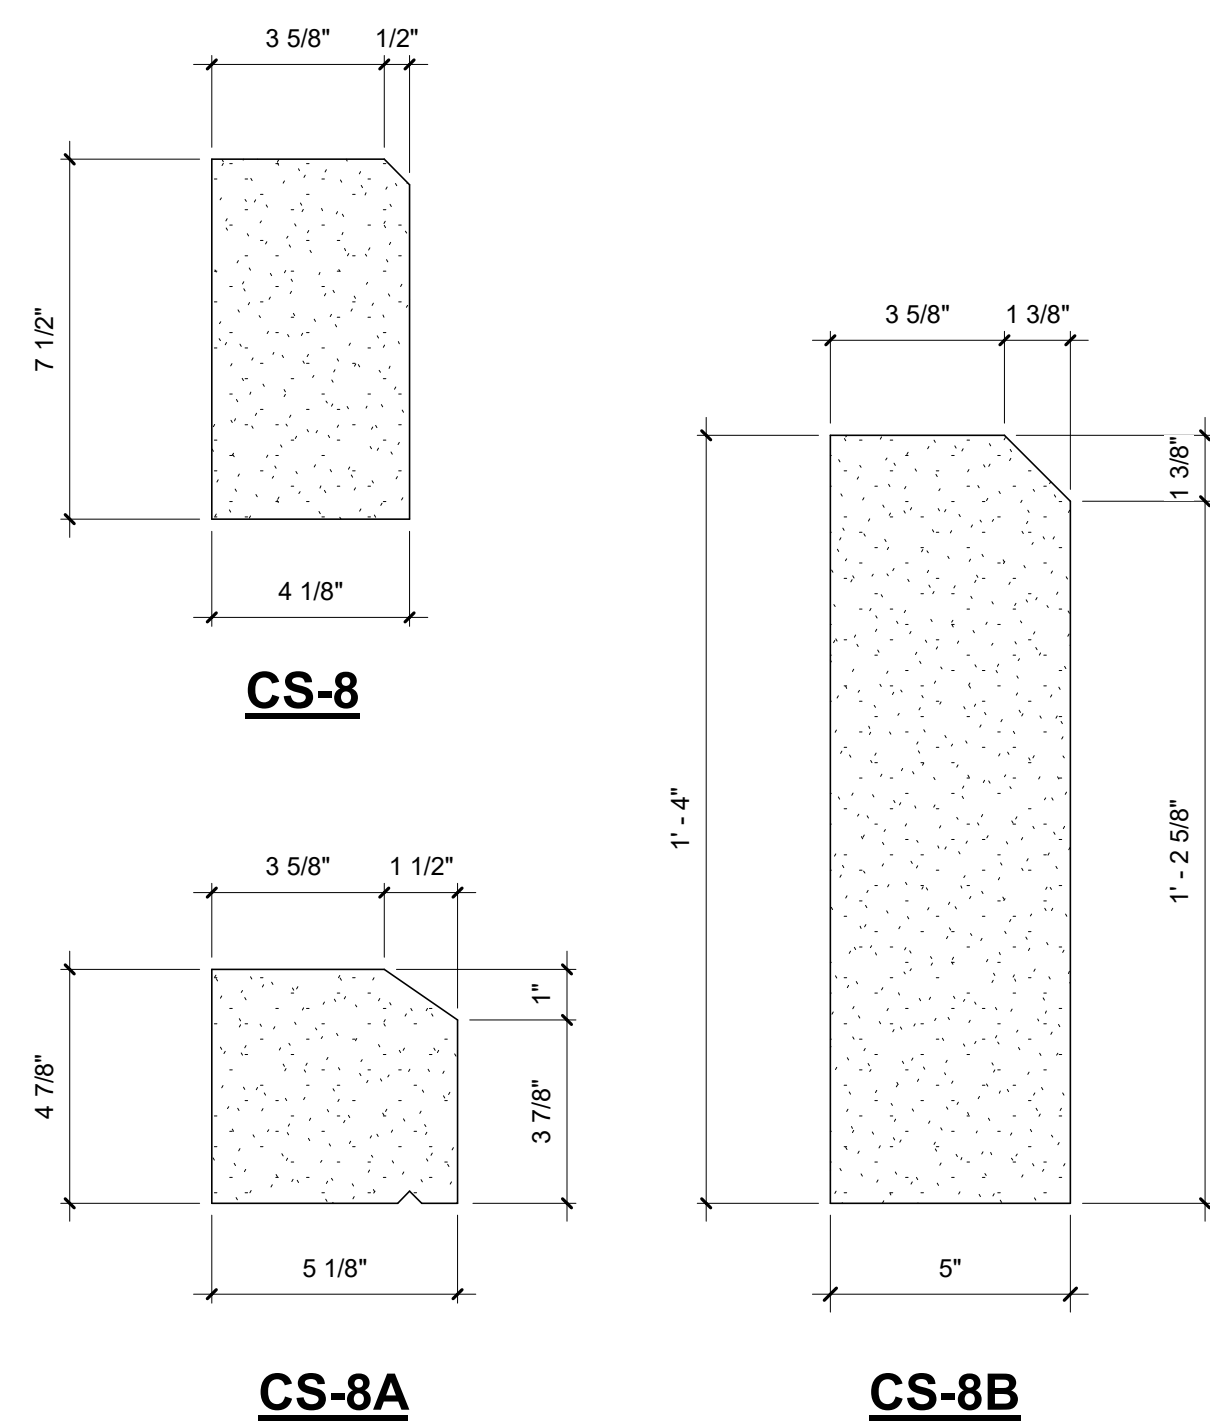

CS-2

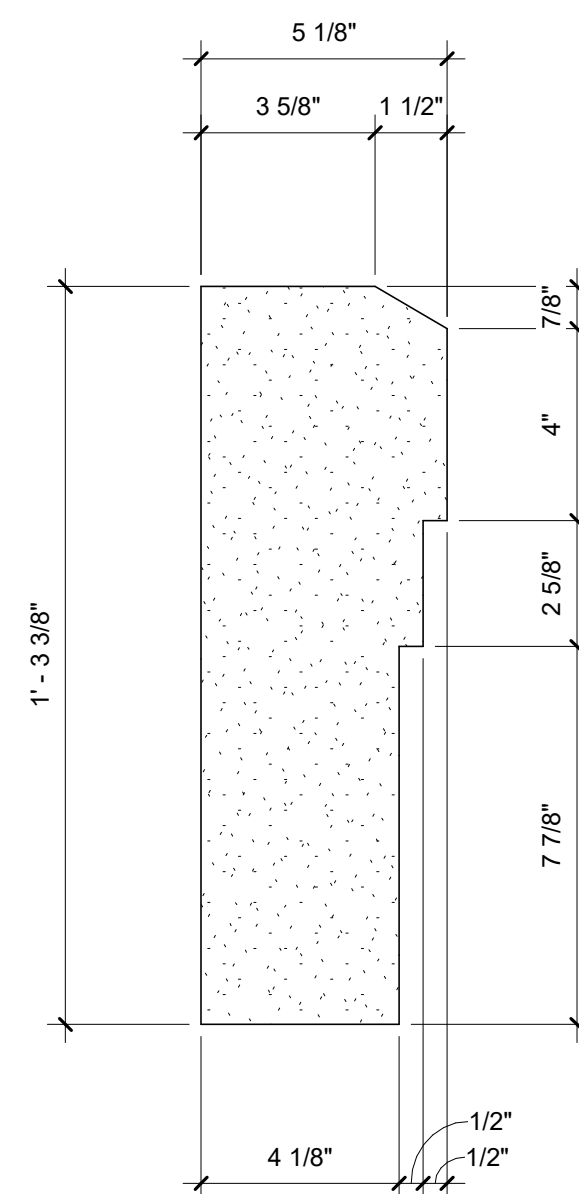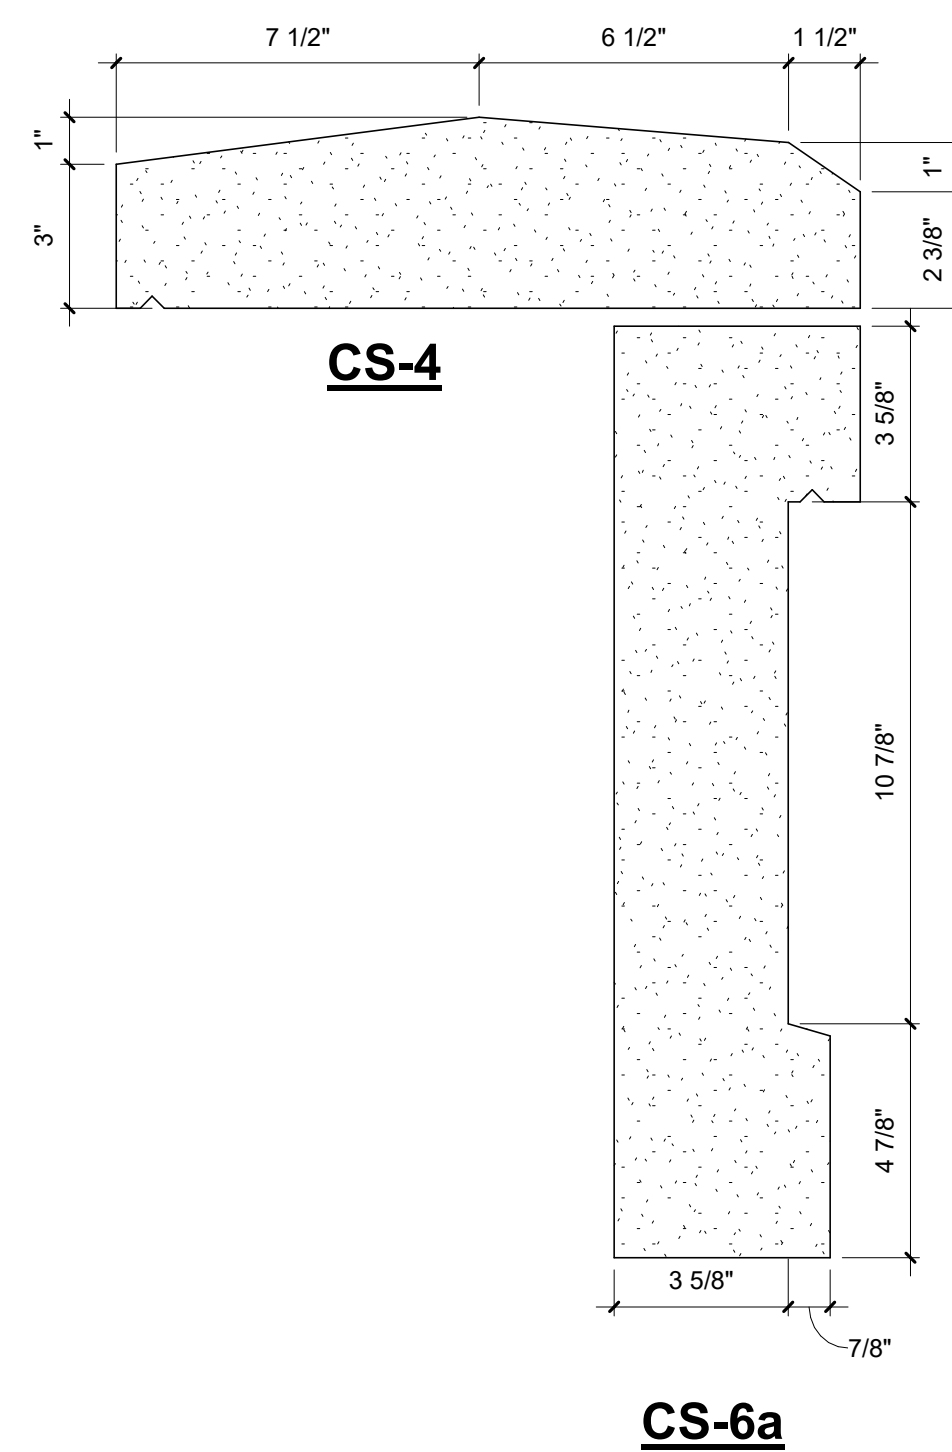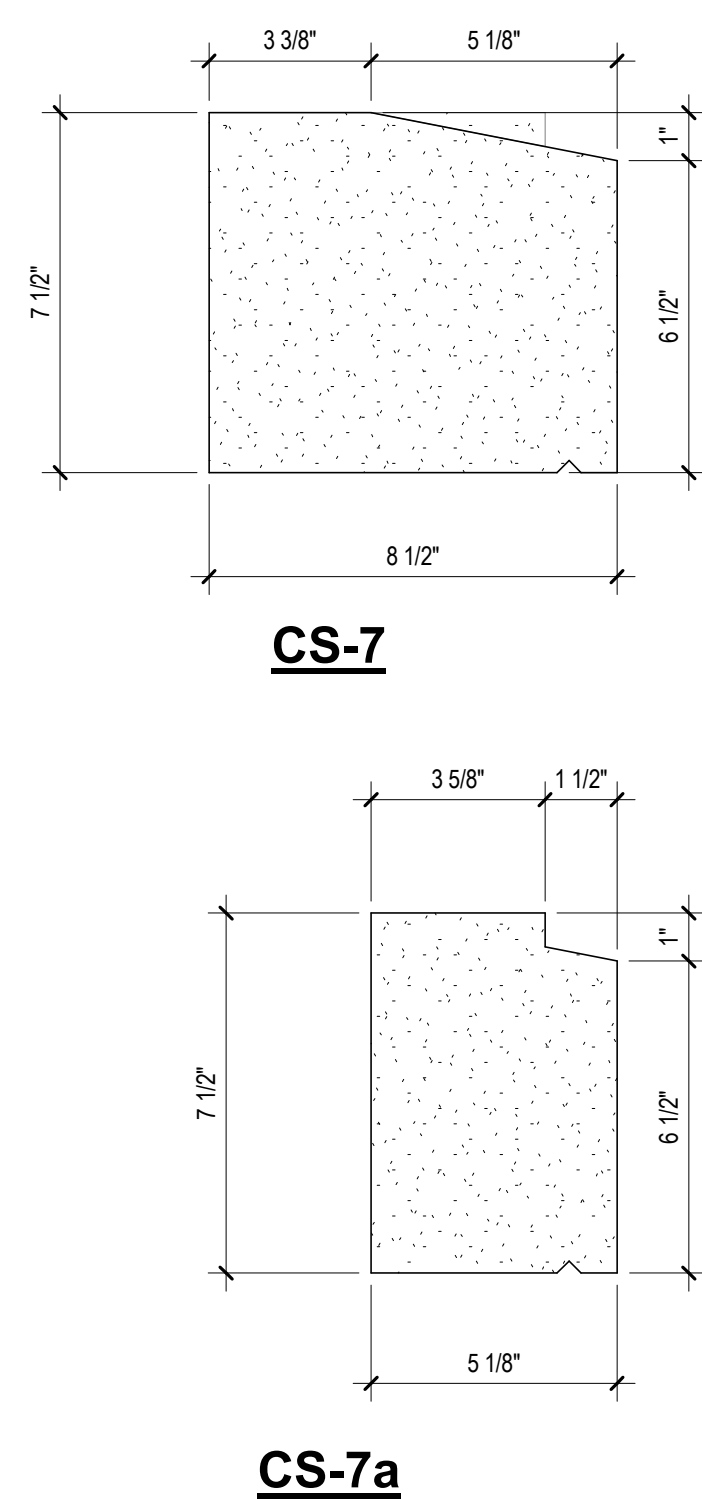

CS-1

VIENNA, VIRGINIA

444 MAPLE AVENUE

[illegible]

It is the clients responsibility prior to or during construction to notify the architect in writing of any perceived errors or omissions in the plans and specifications of which a contractor thoroughly knowledgeable with the building codes and methods of construction should reasonably be aware. Written instructions addressing such perceived errors or omissions shall be received from the architect prior to the client or clients subcontractors proceeding with the work. The client will be responsible for any defects in construction if these procedures are not followed.

GMP SET

AUGUST 18, 2021

CAST STONE AND TRIM PROFILE SCHEDULE

AD-40.2

COPYRIGHT ©