

**Custom**  
 EXTERIOR SIGNAGE

Project:  
 HQ1 - 901 Follin Lane  
 Exterior

Date: 02.06.26 Drawn By: JB

Filename:  
 NAV0044\_149975\_XPR

Revisions:  
**Released for Production**  
**02.24.26 JB**

Scale:  
 1/2" = 1'-0"

Notes:  
 NAV0044\_236103\_EXT\_Rev1

Requires 120V Electrical Service



Original Production Rendering:  
 NAV0044\_90485\_XPR  
 10.09.20 Type 2

**Product Approval**

NO CHANGES
Approved By: .....
Date: .....
WITH CHANGES AS NOTED
Approved By: .....
Date: .....

Product will be manufactured as indicated on this document. Please review carefully.

**Type 2**  
 Double Sided, Internally Illuminated  
 Post and Cabinet  
 LED Illumination  
 Direct Bury  
 36" Minimum Post Embedment  
**QTY: 2**

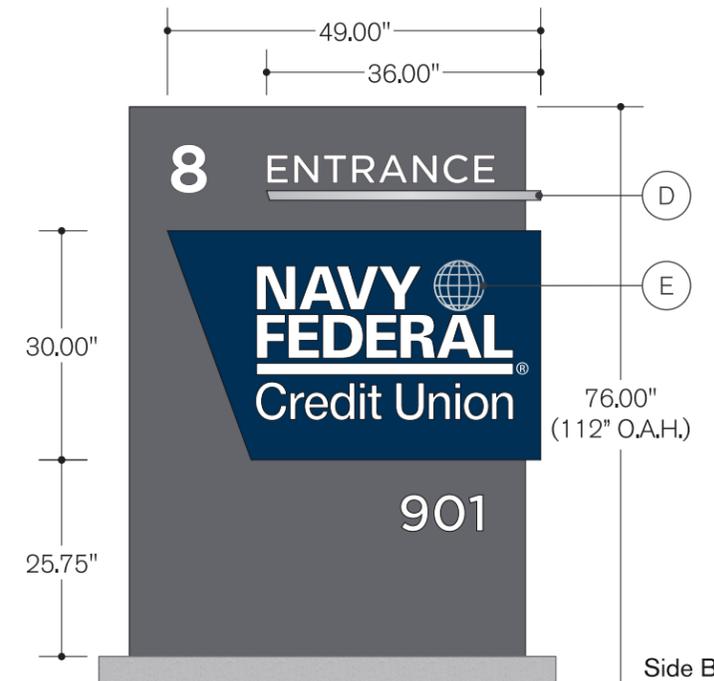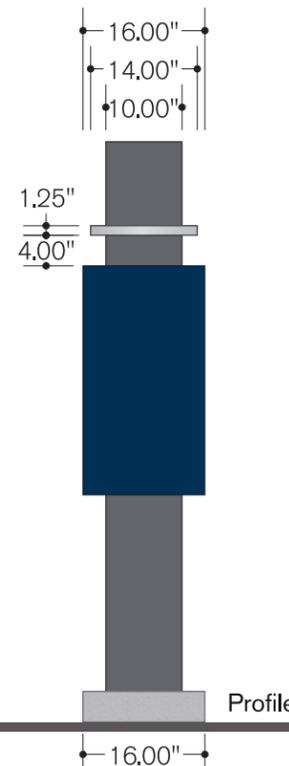

Cabinet

(A) Painted, Routed, 10" Deep Fabricated Aluminum to match **PMS Cool Gray 10 C**

Logo Panel

(B) Painted, Routed, Fabricated Aluminum to match **PMS 540 C**

Illuminated Logo / Copy

(C) 3/16" Translucent Acrylic Backer  
 Font: Gotham Medium  
**7328 White**

Accent Bar

(D) Painted, 1 1/4" Aluminum Square Tube **CO601 Satin Silver**

Non-illuminated Graphics - Globe / ®

(E) First Surface Applied Vinyl **220-120 Silver / 220-10 White**

Base

(F) Poured Concrete - Pier Footer w/ Pad  
 Light Brushed Finish - Ease Edges

