


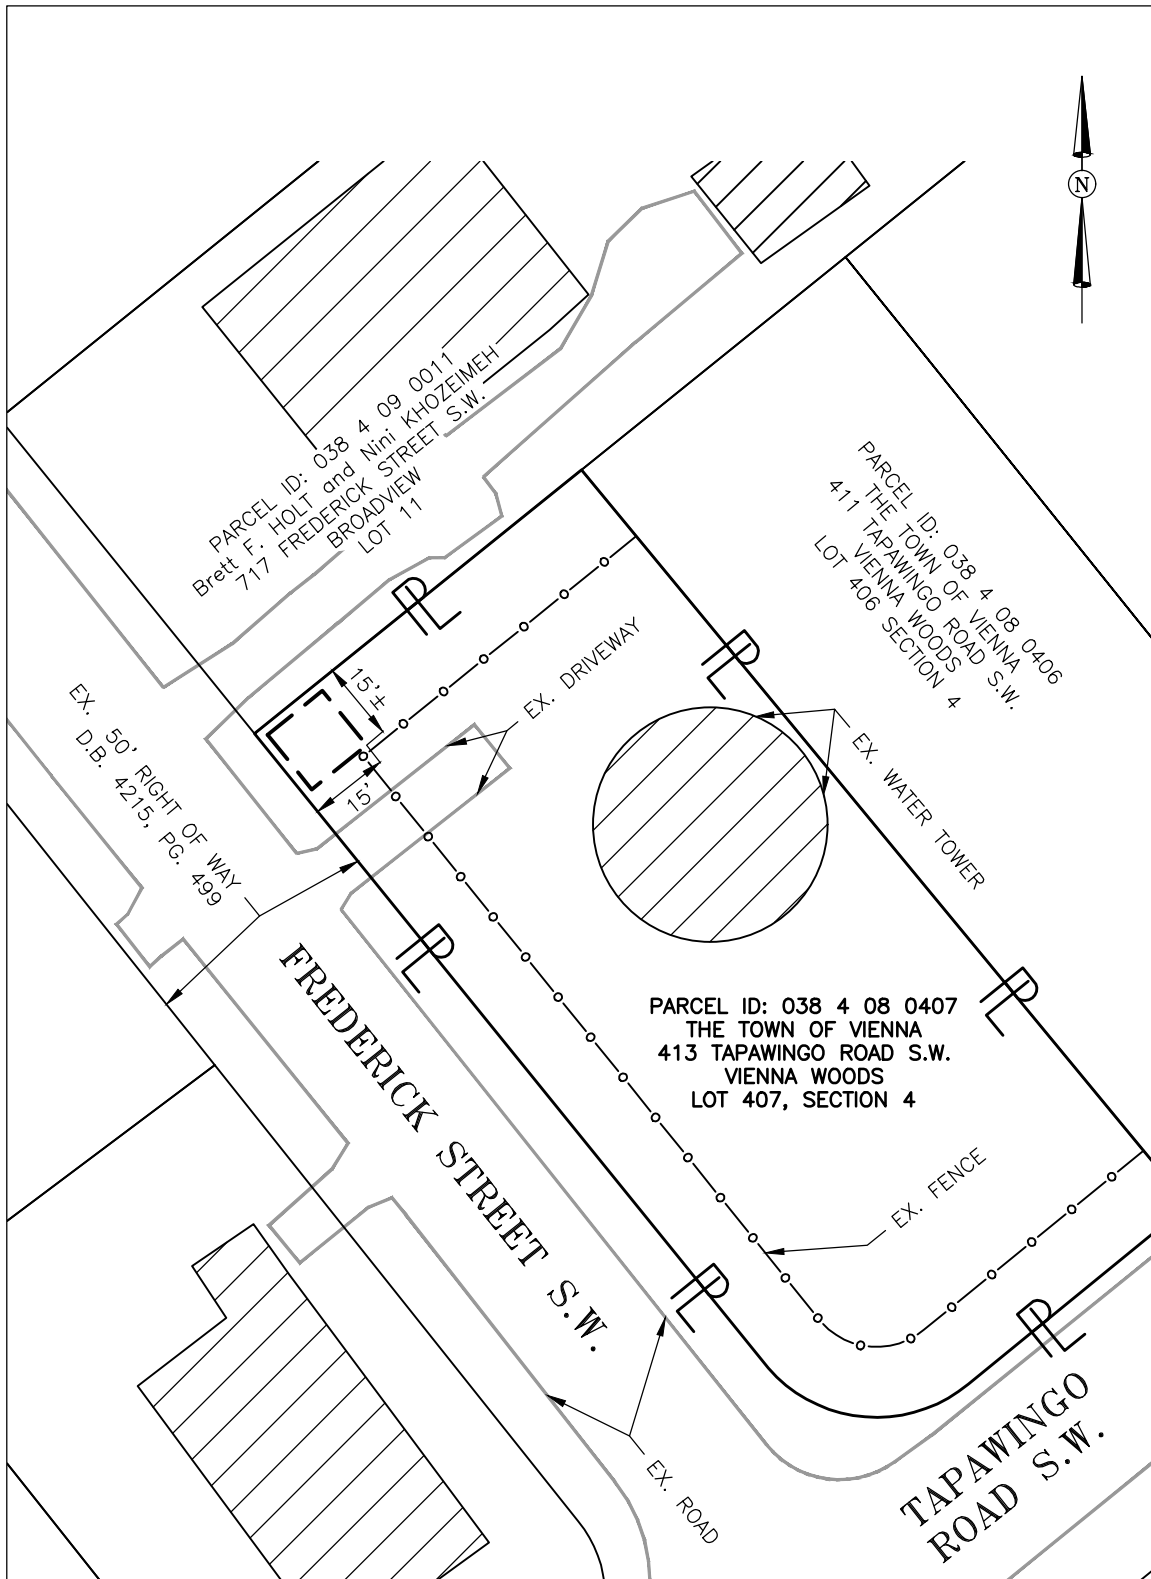

NOTE:  
Location of underground cable as installed will determine the centerline of the easement.

Legend  
 --- Location of Boundary Lines of Right-of-Way 15' in Width.  
 — P — Indicates Property Line is Right-of-Way Boundary 15' in Width.

Initials: \_\_\_\_\_  
 Page 01 of 01

### Plat to Accompany Right-of-way Agreement

VIRGINIA ELECTRIC AND POWER COMPANY  
 doing business as  
 DOMINION ENERGY VIRGINIA UG

|                                |                                            |                         |             |
|--------------------------------|--------------------------------------------|-------------------------|-------------|
| District<br>FAIRFAX            | District--Township--Borough<br>HUNTER MILL | County--City<br>FAIRFAX | State<br>VA |
| Office<br>FAIRFAX              | Plat Number<br>12-20-4954                  |                         |             |
| Estimate Number<br>43-10369394 | Grid Number<br>C0518                       |                         |             |
| Date:<br>07/13/2020            | BY:<br>PIKE ENGINEERING                    |                         |             |