


T-Mobile
 T-MOBILE NORTHEAST LLC
 12050 BALTIMORE AVENUE
 BELTSVILLE, MD 20705
 OFFICE: (240) 264-8600
 FAX: (240) 264-8610

NB+C
 TOTALLY COMMITTED.
 NB+C ENGINEERING SERVICES, LLC.
 6095 MARSHALEE DRIVE, SUITE 300
 ELK RIDGE, MD 21075
 (410) 712-7092

7WAC050A
 WHITE OAK TOWER
 301 MAPLE AVENUE WEST
 VIENNA, VA 22180
 TOWN OF VIENNA

REVISIONS


| REV | DATE | DESCRIPTION | BY |
|-----|----------|-------------|-----|
| 0 | 05/13/21 | FINAL CDs | AMM |

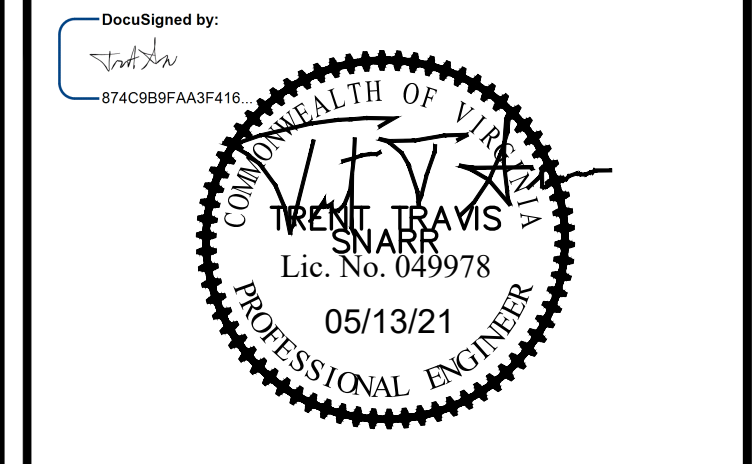


TRENT TRAVIS SNARR, P.E.
 VIRGINIA PROFESSIONAL ENGINEER
 LICENSE #049978

ANTENNA ORIENTATION PLANS

A-2

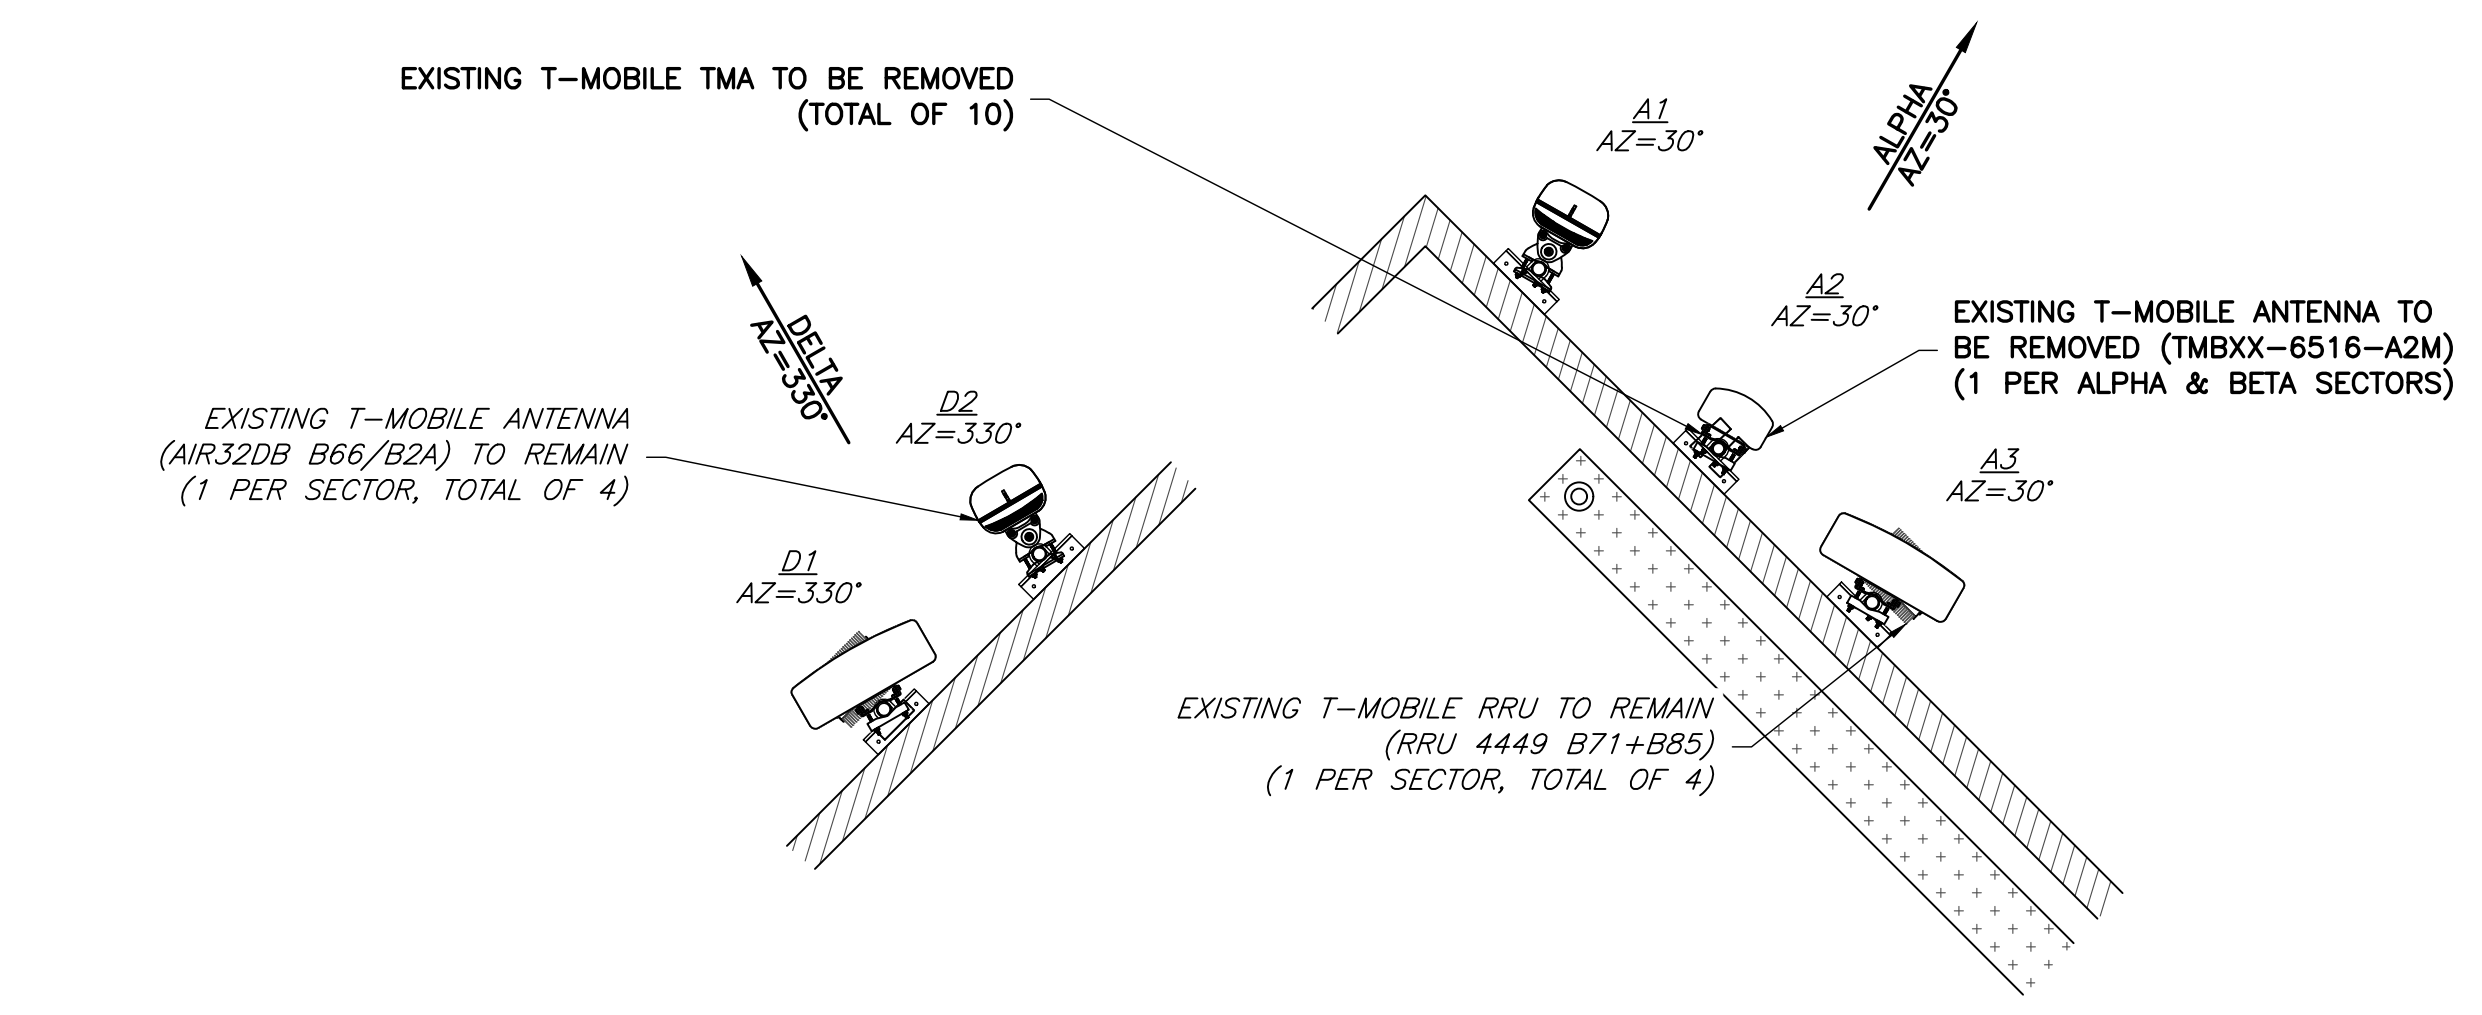

1 EXISTING ANTENNA ORIENTATION PLAN
 A-1 NTS

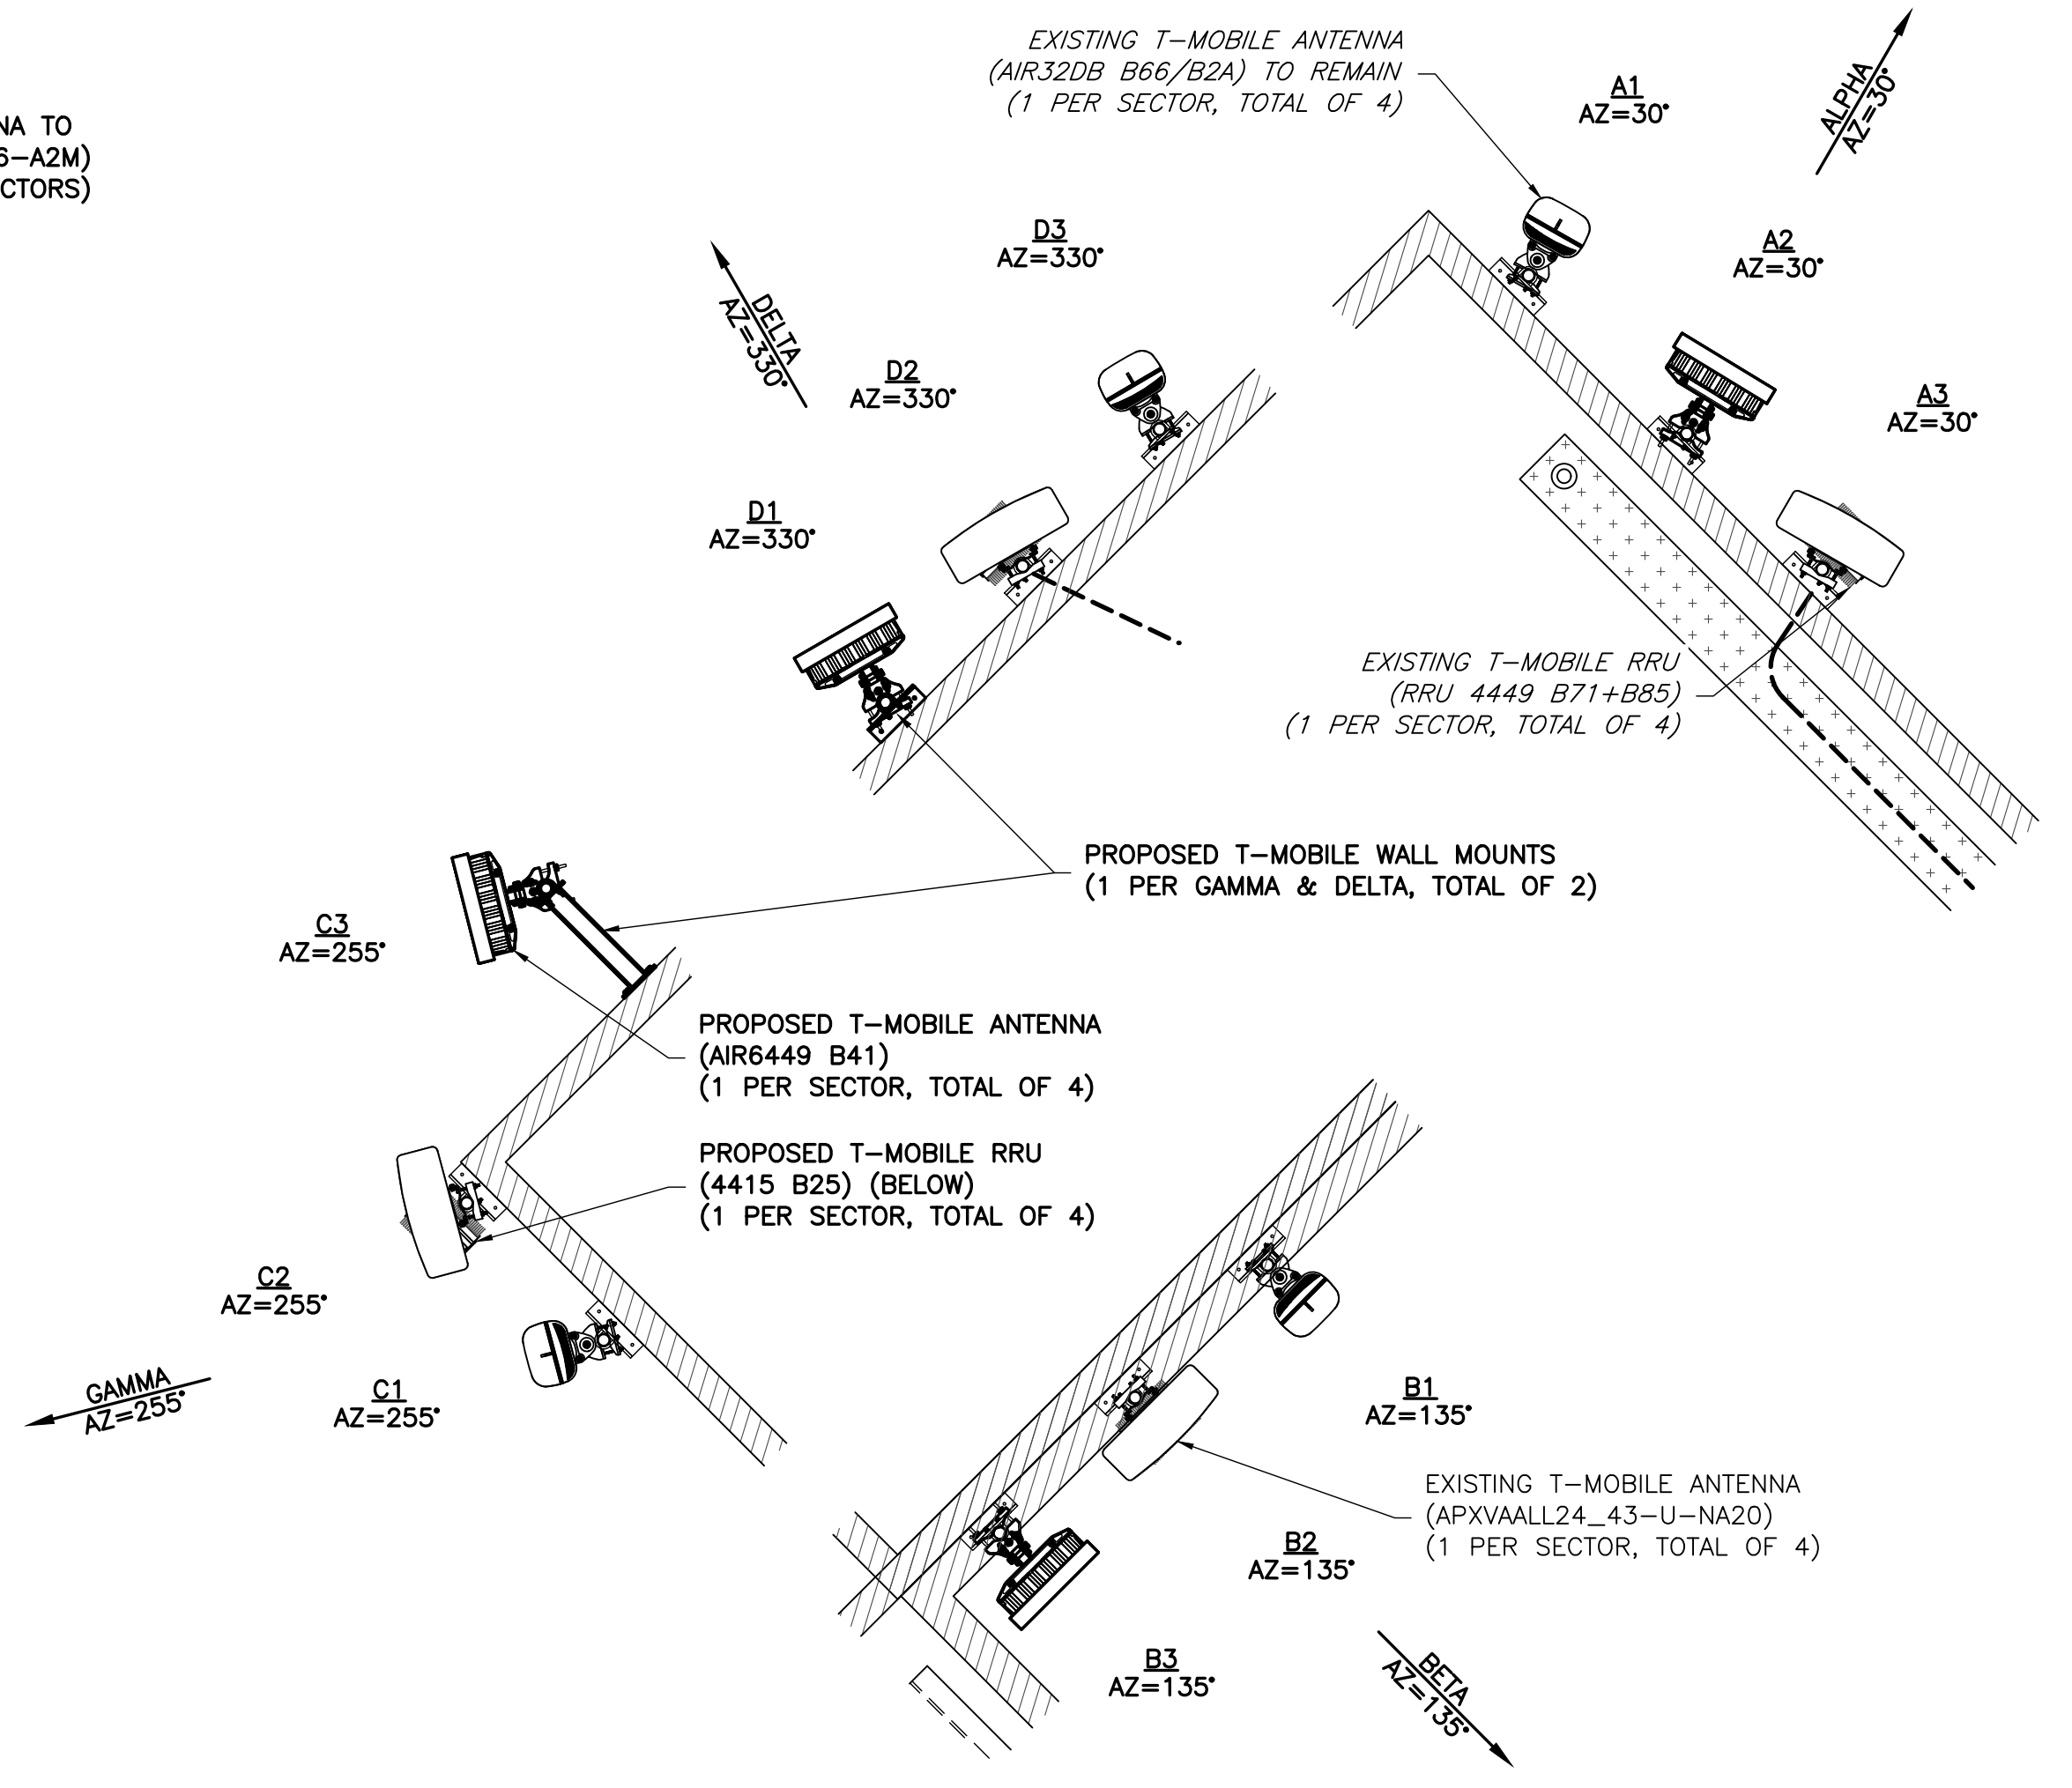

2 PROPOSED ANTENNA ORIENTATION PLAN
 A-1 NTS

