


S1 - PROPOSED/EXISTING

SCOPE OF WORK

1. Remove existing Urban Mattress cabinet and dispose.
2. Patch with like material and paint to match existing façade color.
3. Install new Mattress Warehouse channel letters, on raceways, centering on storefront with EQ (equal) distance on top, bottom and sides.
4. Reuse existing electrical from existing sign. Ensure electrical is working properly and take photos of sign lit.
5. Before leaving, be sure to clean the work area, i.e. remove all tools, pick up all trash, remove dirt or dust from wall, sidewalk, parking lot, etc., wipe down letters/panels/glass, etc.
6. Share illuminated and non-illuminated completion photos with Blair Project Manager by EOD.

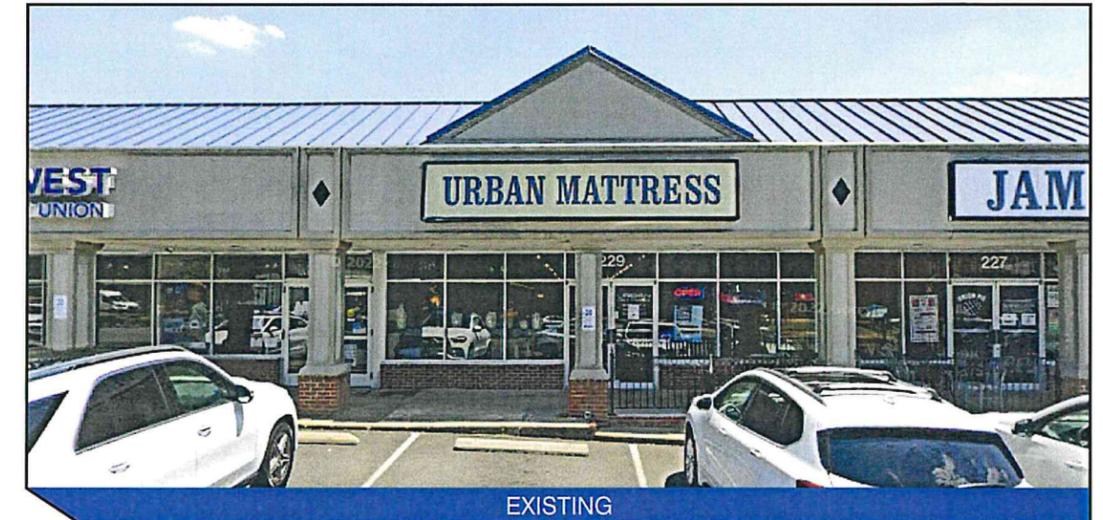

SQUARE FOOTAGES

S1-MATTRESS WAREHOUSE :
31.08 SQ.FT.

These drawings are not for construction purposes. The information contained herein is intended to express design intent only. This original design is the sole property of Blair Image Elements. It cannot be reproduced, copied or exhibited, in whole or in part, without first obtaining written consent from Blair Image Elements.

**MATTRESS
Warehouse**

STORE #
TBD

Issue Date: 12/15/2023
Drawn By: Mike C.

REV	DATE	DESCRIPTION
1	12/19/23	UPDATE AS PER REQUEST
2	12/19/23	UPDATE AS PER REQUEST
3	12/22/23	UPDATE AS PER REQUEST

S1 - PROPOSED/EXISTING


Rev: 3
Date: 12/22/2023
Doc #: AD-MTW-110406_Vienna-REV3
Blair Project #: 110406
Blair Sales Order #: 85934

Blair Image Elements
5107 Kissell Avenue
Altoona, PA 16601
P: (814) 949.8287
blairimage.com




BLAIR ITEM # TBD

**115.5 TOTAL LUMENS
2,167.1K**

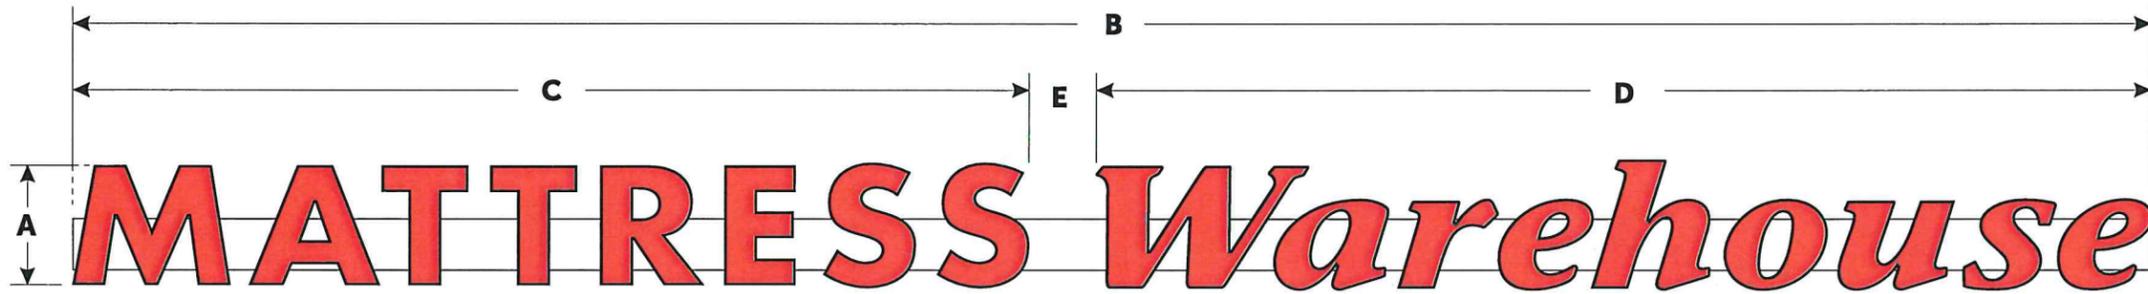

A	B	C	D	E	SQ. FT
16"	23' 3 3/4"	10' 8 3/8"	11'-10 3/8"	8 7/8"	31.08
18"	26'-1 15/16"	12'-0"	13'-3 3/4"	10 1/16"	39.24
20"	27'-8 3/16"	12'-8 1/2"	14'-1 1/8"	10 9/16"	46.11
22"	30'-5 7/16"	13'-11 3/4"	15'-6"	11 5/8"	62
24"	33'-2 5/8"	15'-3"	16'-10 15/16"	12 11/16"	73.75
26"	35'-11 13/16"	16'-6 1/4"	18'-3 13/16"	13 3/4"	86.5
28"	38'-9 1/16"	17'-9 1/2"	19'-8 3/4"	14 3/4"	100.5
30"	41'-6 5/16"	19'-0 3/4"	21'-1 5/8"	15 13/16"	115.25
32"	44'-3 1/2"	20'-4"	22'-6 1/2"	16 15/16"	131
34"	47'-0 3/4"	21'-7 1/4"	23'-11 1/2"	18"	148
36"	49'-9 15/16"	22'-10 1/2"	25'-4 3/8"	19 1/16"	166

- FACE: 3/16" RED ACRYLIC FACES
- RETURNS: 5" RAVEN BLACK ALUMINUM RETURNS WITH 1" BLACK TRIM CAP
- RACEWAY TO MATCH BUILDING

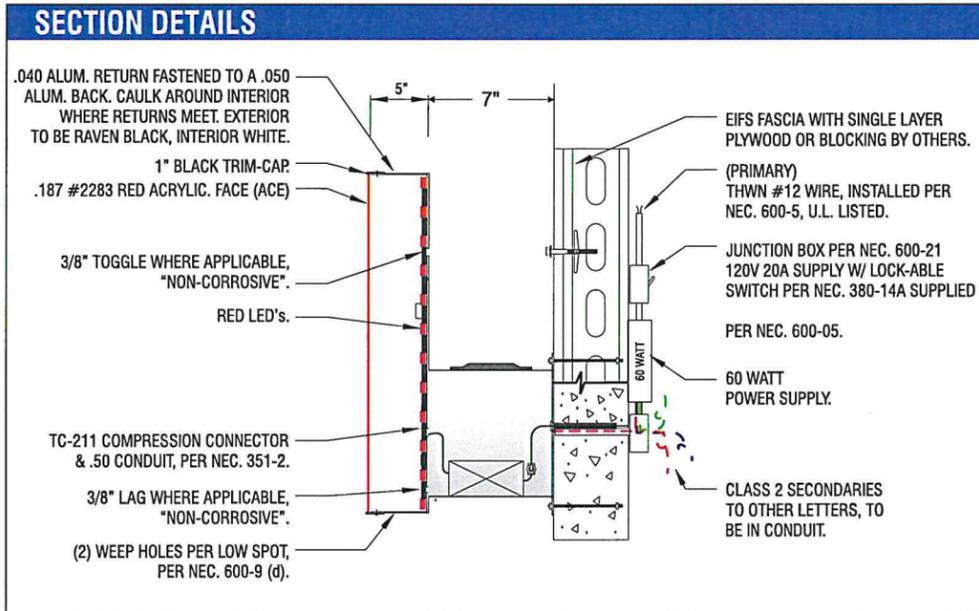

GENERAL SPECIFICATIONS:

Materials:
 RED ACRYLIC FACES
 BLACK ALUMINUM RETURNS
 BLACK TRIM CAP

Face Decoration:

N/A

Cabinet Depth:

5"

Area (SQ FT):

Identify if boxed, area, etc.

31.08 FT²

Wind Load:

TBD

ELECTRICAL:

Internal Illumination:

RED LED

LED Power Supply:

60W

ALL ELECTRICAL CONNECTIONS WITHIN LOCAL, STATE AND NATIONAL WIRING CODE.

LUMEN OUTPUT UPON REQUEST

ADDITIONAL NOTES:

RACEWAYS COLOR: SW 7547 SANDBAR

These drawings are not for construction purposes. The information contained herein is intended to express design intent only. This original design is the sole property of Blair Image Elements. It cannot be reproduced, copied or exhibited, in whole or in part, without first obtaining written consent from Blair Image Elements.

**MATTRESS
Warehouse**

STORE #
TBD

Issue Date: 12/15/2023
 Drawn By: Mike C.

REV	DATE	DESCRIPTION
1	12/19/23	UPDATE AS PER REQUEST
2	12/19/23	UPDATE AS PER REQUEST
3	12/22/23	UPDATE AS PER REQUEST

S1 - SIGN DETAILS

Rev: 3
 Date: 12/22/2023
 Doc #: AD-MTW-110406_Vienna-REV3
 Blair Project #: 110406
 Blair Sales Order #: 85934

Blair Image Elements
 5107 Kissell Avenue
 Altoona, PA 16601
 P: (814) 949.8287
 blairimage.com

