



Facelit logo

Mounted Facelit Letters

Wireway



1 Front lit sign 1
Scale : 1" = 1'-0"

Notes:

- Front lit channel letters
- 1/8" Translucent acrylic face
- logo to illuminate white
- " The Red Bird" to have red acrylic face and shines red at night
- 1" red powder coated trimcap
- 3" red powder coated returns
- Wireway painted white
- LED illumination specified at 3500K color temperature and limited to 150 lumens

Red 032

R42.00 "



Wireway

Facelit logo

Mounted Facelit Letters




2 Front lit sign 2
Scale : 1" = 1'-0"


Notes:

- Front lit channel letters
- 1/8" Translucent acrylic face
- logo to illuminate red
- Logo to have red acrylic face and shines red at night
- 1" red powder coated trimcap
- 3" red powder coated returns
- Wireway painted white
- LED illumination specified at 3500K color temperature and limited to 150 lumens

Red 032

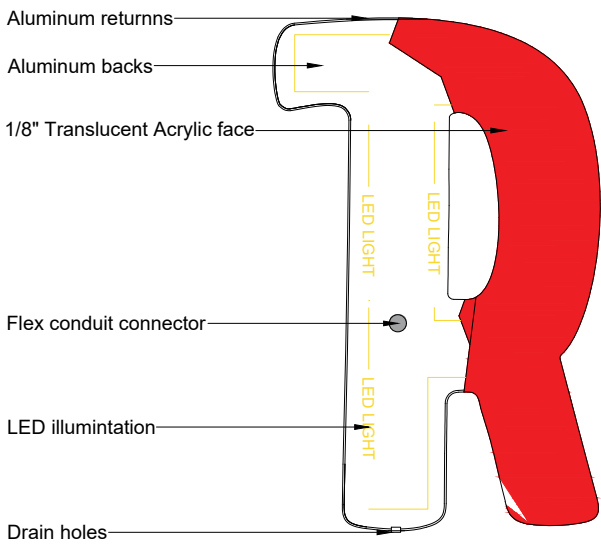


1 Letter front view
Scale : 2" = 1'-0"

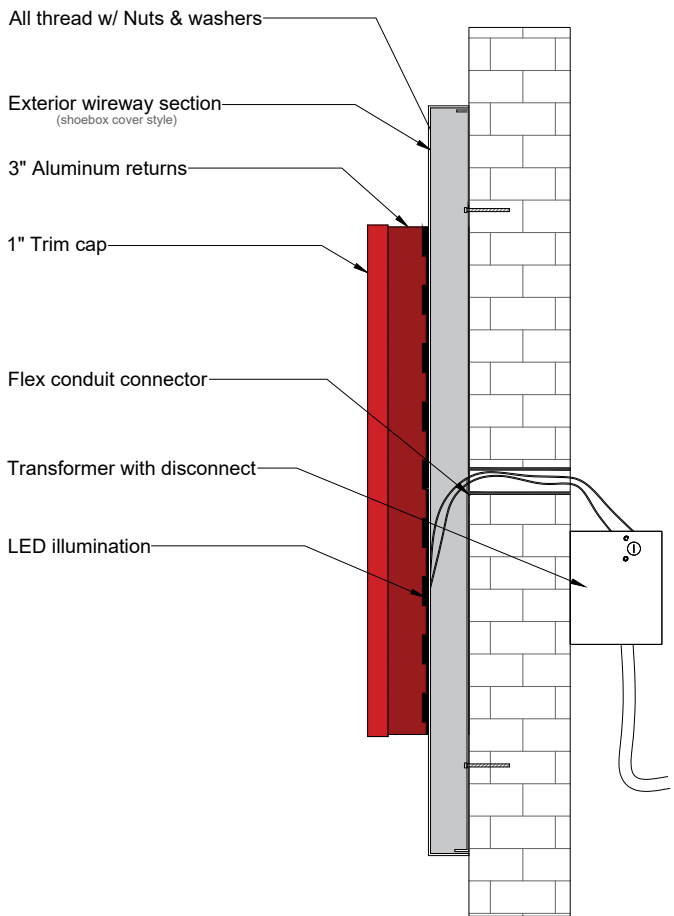

1 Wireway side view
Scale : 2" = 1'-0"

scene
design studio

AMMAN, JORDAN ©2022

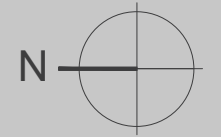

PROJECT :
The Red Bird Hot Chicken & Fries
Restaurant

DATE : May/5/25
PROJECT NO .



SHEET NAME
Signage details

Scale : 1" = 1'-0"

24" × 36"

DRAWN BY: Scene Design Studios

