


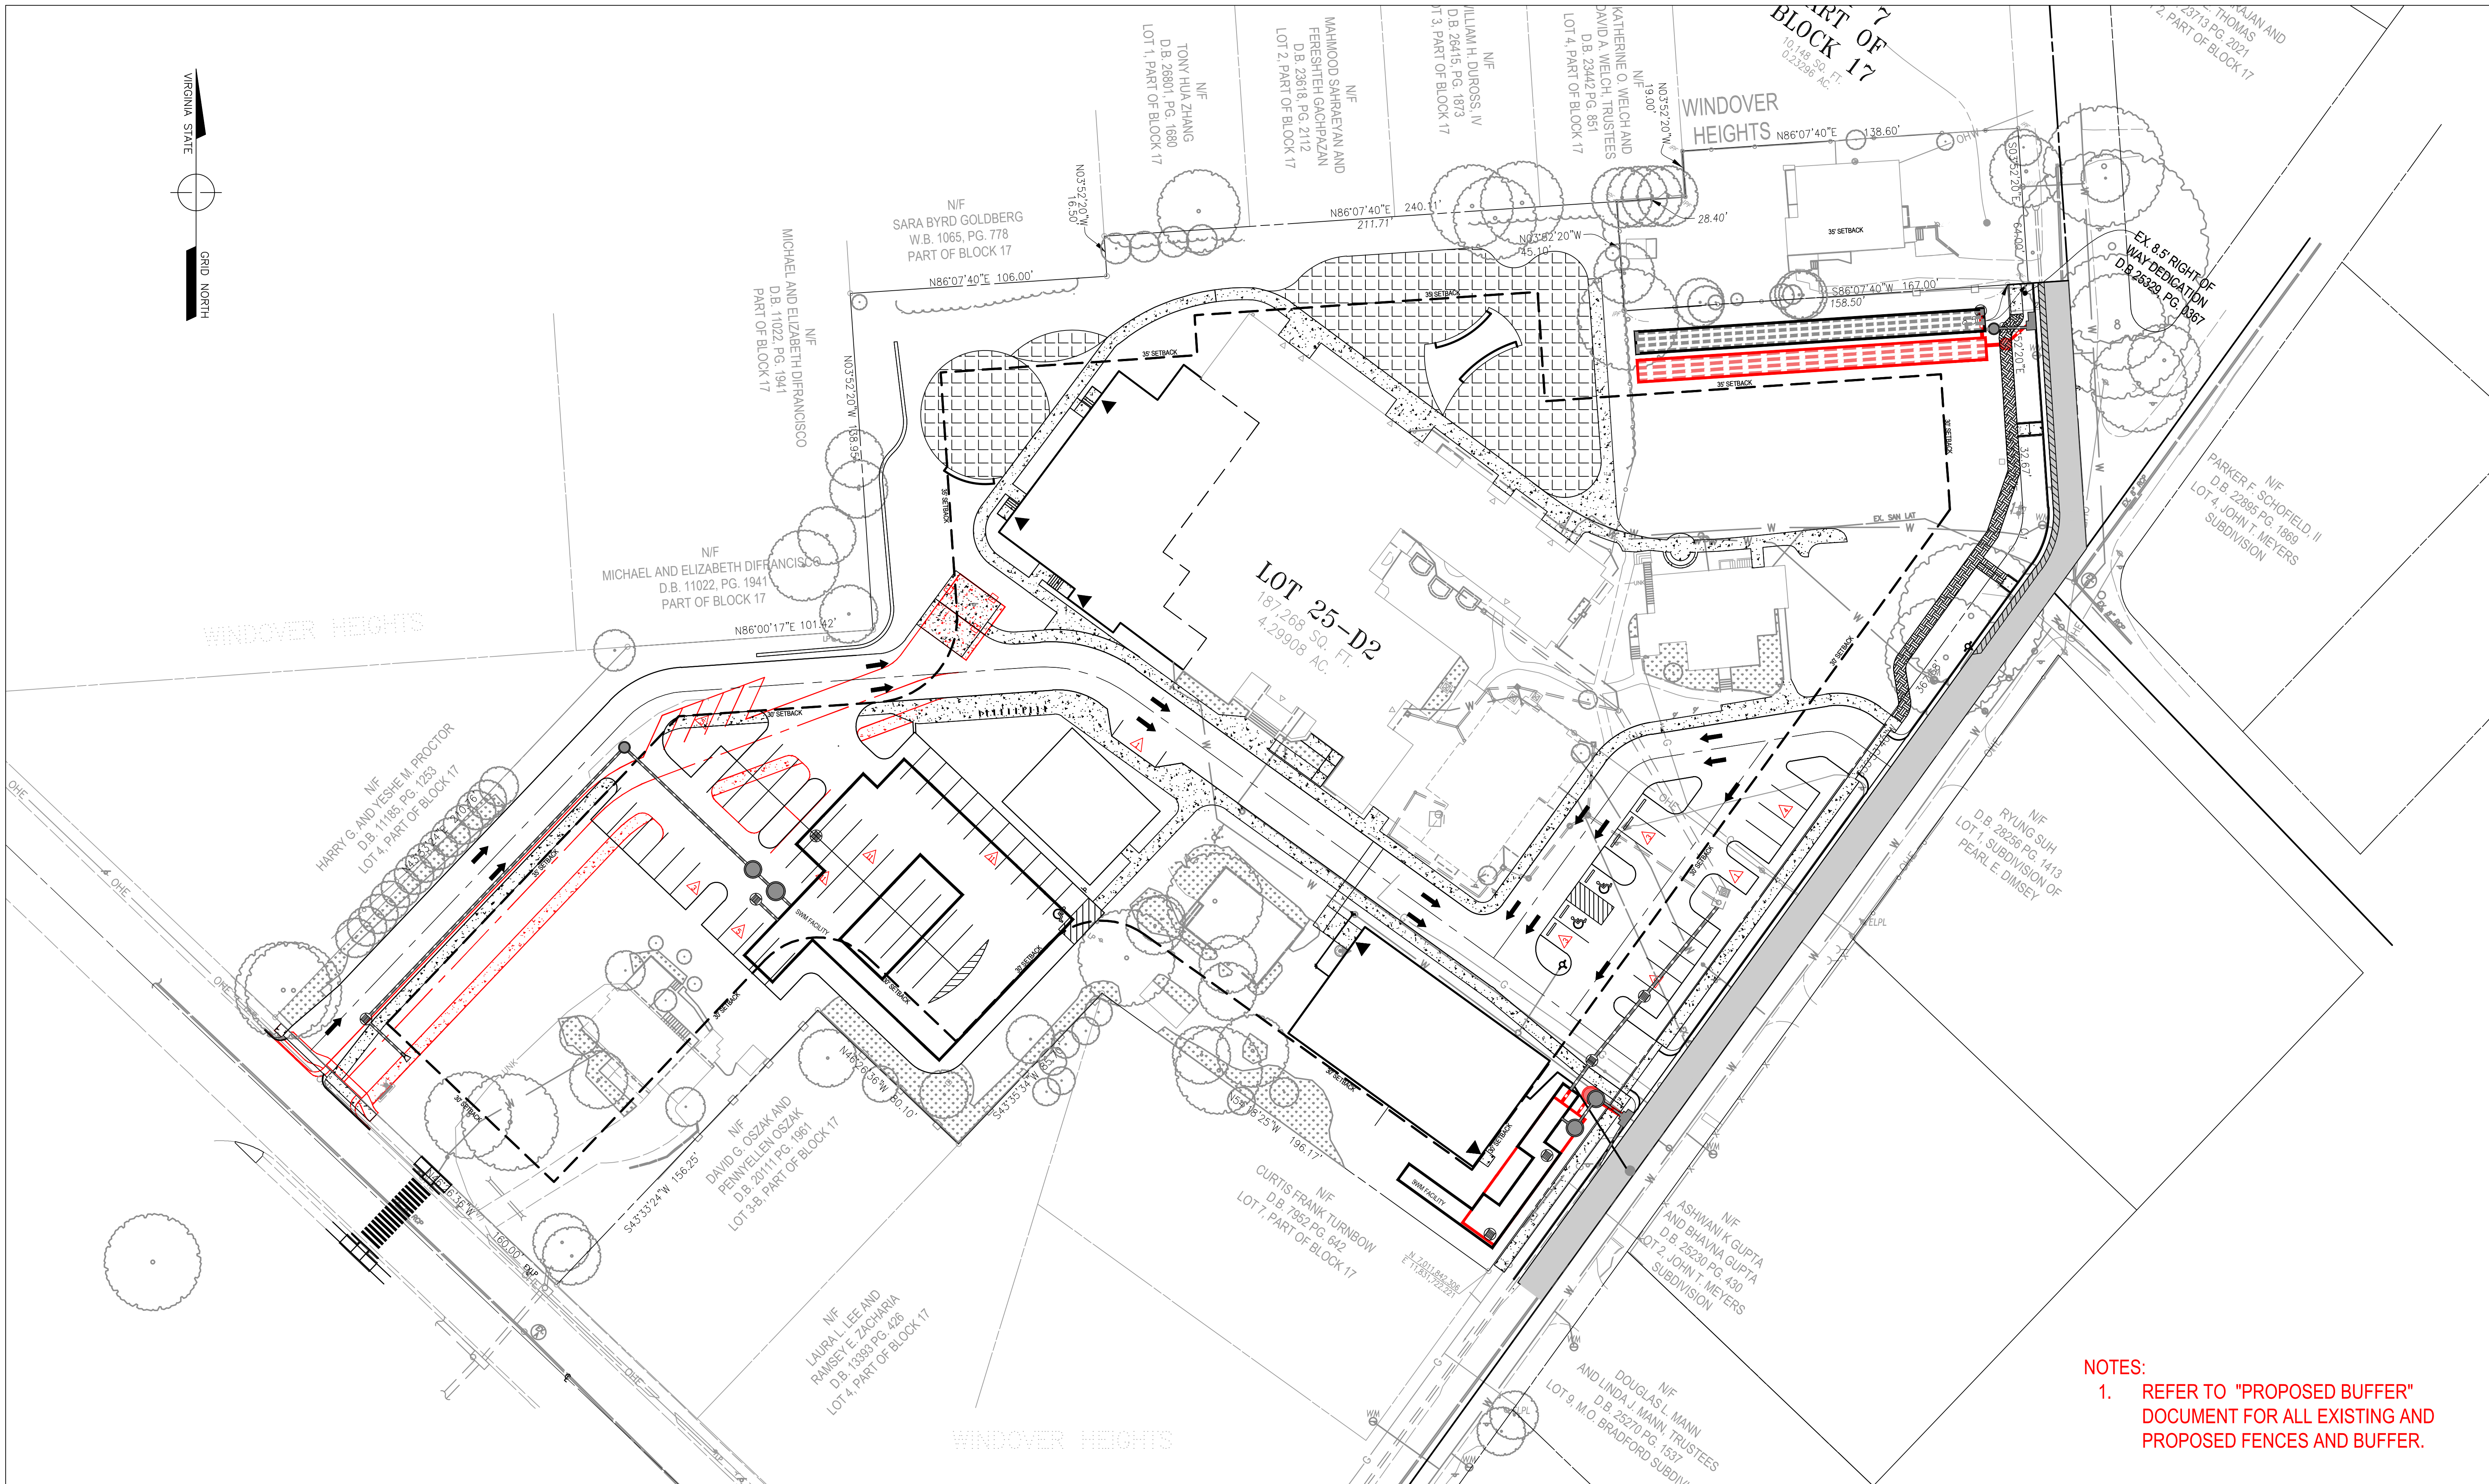


4501 Daly Drive
Chantilly, VA 20151
Phone: 703-263-1900
www.gordon.us.com

PROGRAMMING AND PLANNING
CIVIL ENGINEERING
LANDSCAPE ARCHITECTURE
SURVEY AND MAPPING
SECURITY CONSULTING

GREEN HEDGES SCHOOL

REVISED LAYOUT EXHIBIT
SCALE: 1" = 30'
JANUARY 23, 2026

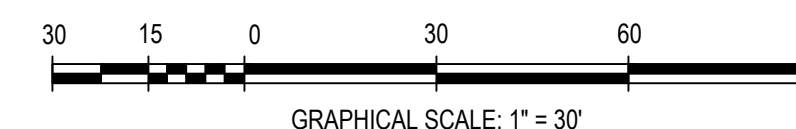

ATTACHMENT 26

EXHIBIT 2356-0501
CADD: 2356-0501-EXHIBITS
DRAWN BY: H.BARRY
SHEET 1 OF 1