



**444 Maple**  
 Town of Vienna, Virginia

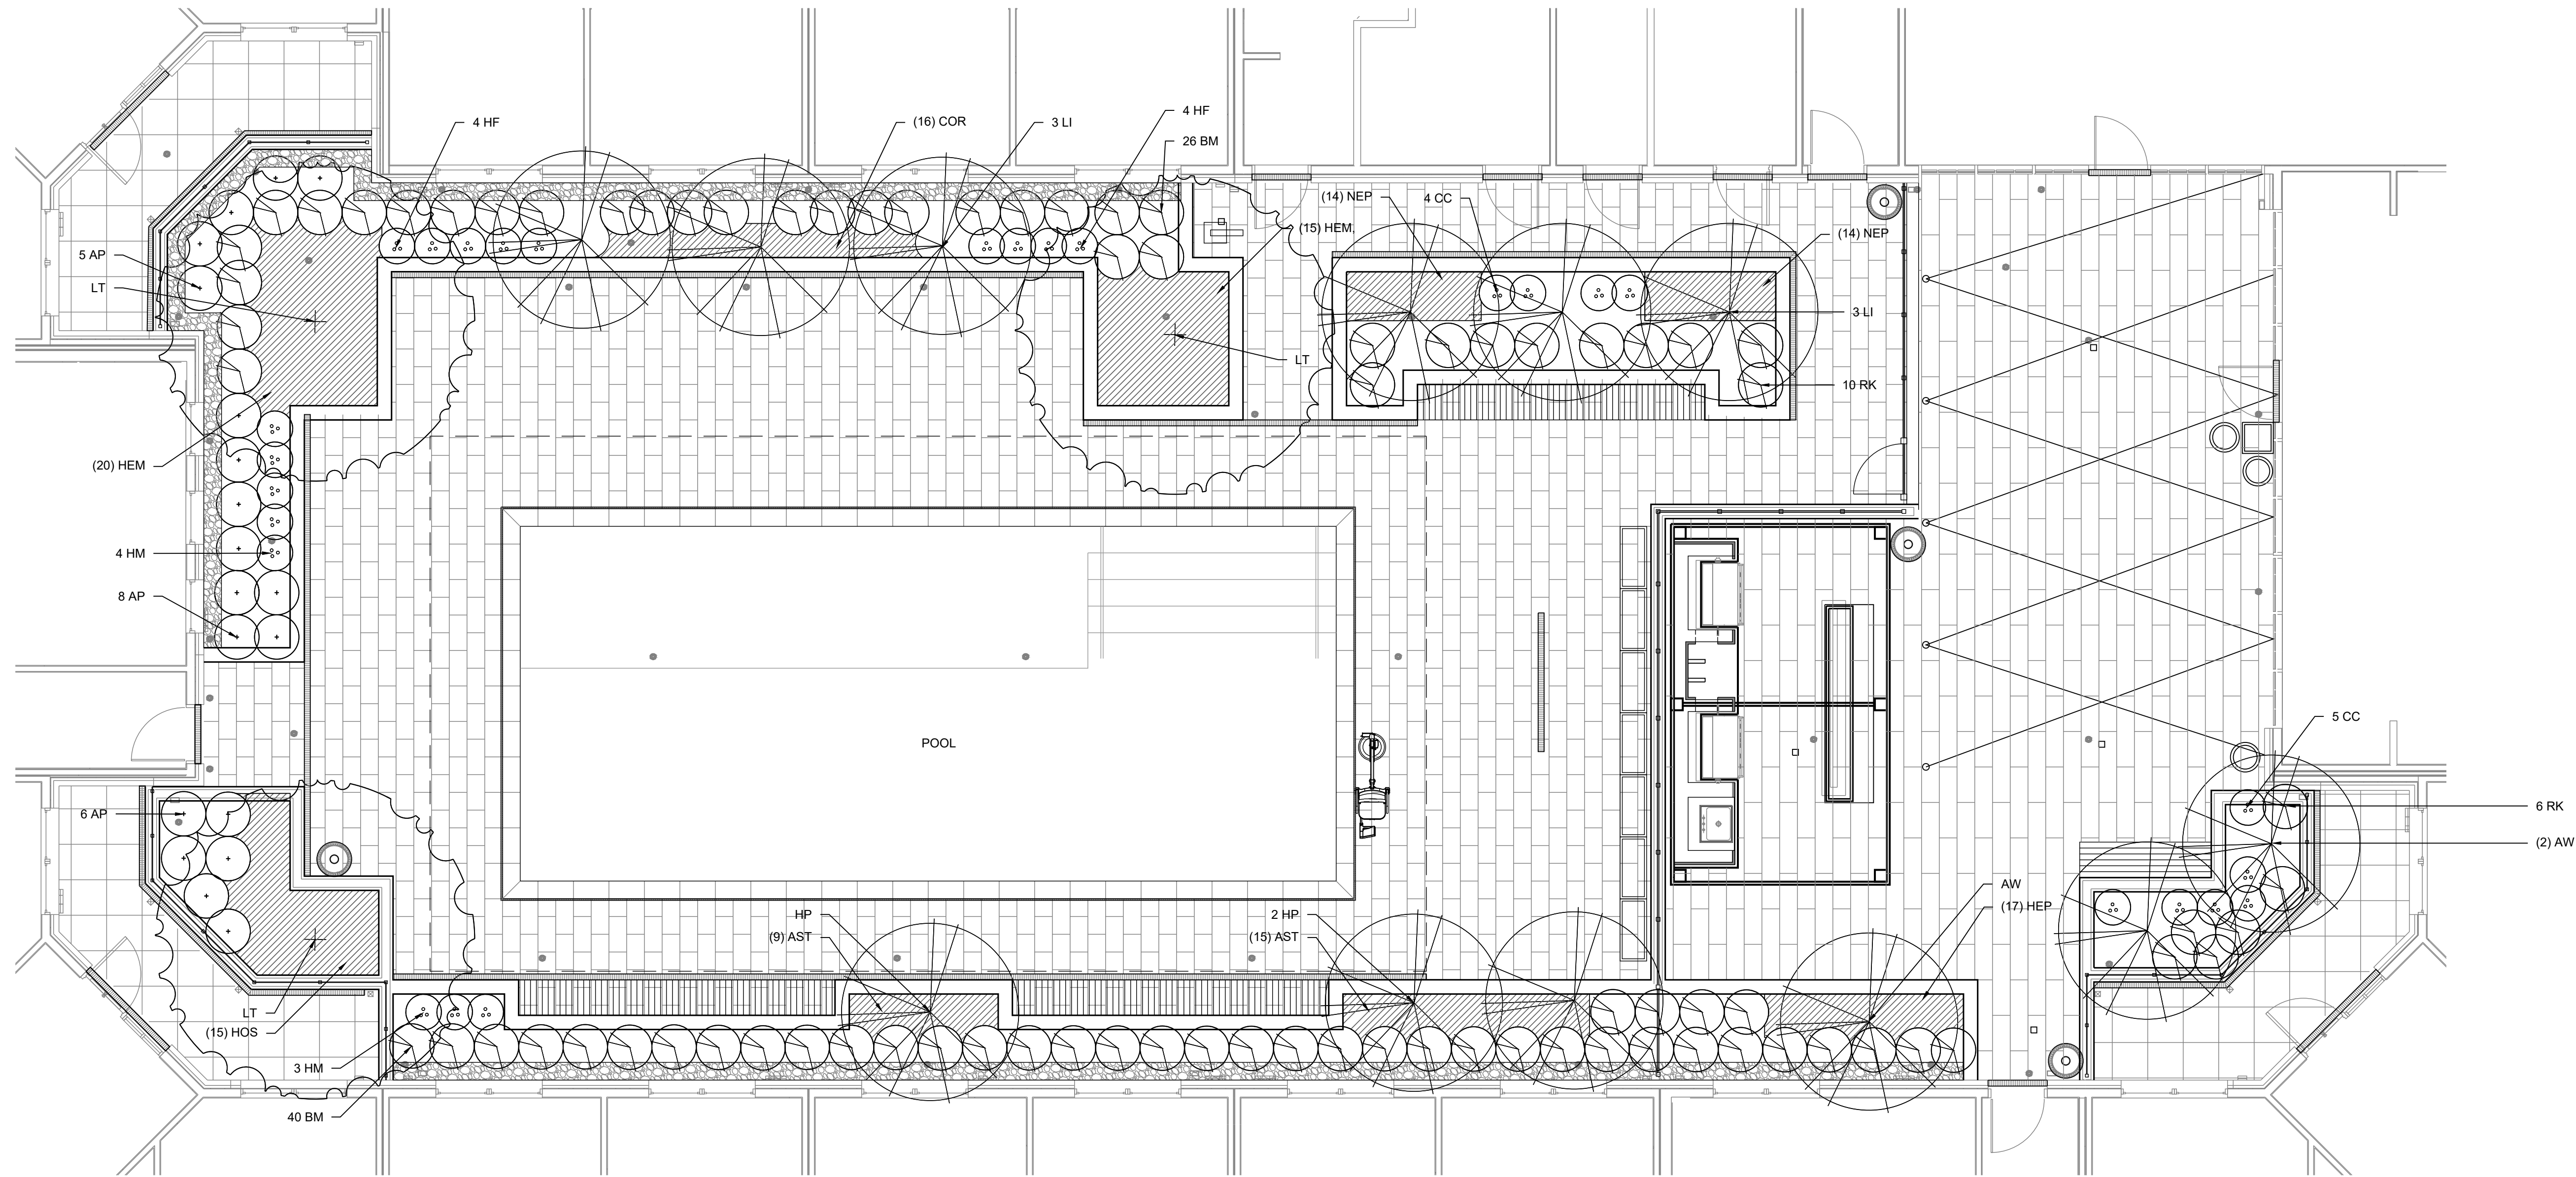

**1 PLANTING PLAN - COURTYARD EAST**  
 3/16"=1'-0"

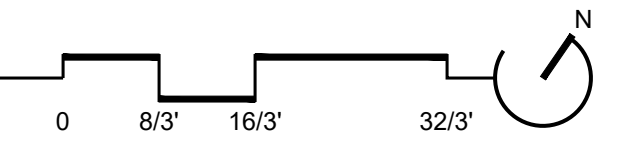

**MASTER PLANT SCHEDULE**

QTY.	KEY	BOTANICAL/COMMON NAME	SIZE	ROOT	COMMENTS
<b>FLOWERING TREES</b>					
3	AW	Acer palmatum 'Wolff'	2" Cal.	B&B	Matched Specimens
6	LI	Emperor I Japanese Maple	8' Ht.	B&B	Multi-Stem, 3-5 canes
3	LT	Lagerstroemia indica 'Tuscarora'	10' Ht.	B&B	Multi-Stem, 3-5 canes
19	AP	Azalea 'Girard Pleasant White'	#5	Cont.	21" Spd.
66	BM	Buxus microphylla var. japonica 'Winter Gem'	24" Spd.	B&B	Full, Matched
9	CC	Caryopteris x clandoensis 'Inoveris'	#2	Cont.	15"-18" Spd.
8	HF	Hydrangea paniculata 'Komavesu'	#3	Cont.	18"-24" Spd.
7	HM	Hydrangea macrophylla 'Pia'	#3	Cont.	18" Spd.
3	HP	Hydrangea paniculata 'Pee Gee'	6' Ht.	B&B	Tree Form, Standard
16	RK	Rosa 'KORhopiko'	#5	Cont.	Full, Matched
<b>PERENNIALS / GROUNDCOVERS / GRASSES</b>					
24	AST	Astilbe japonica 'Rheinland'	#1	Cont.	18" O.C.
16	COR	Coreopsis verticillata 'Moonbeam'	#1	Cont.	18" O.C.
35	HEM	Hemerocallis 'Hyperion'	#1	Cont.	18" O.C.
17	HEP	Heuchera x micrantha 'Palace Purple'	#1	Cont.	15" O.C.
15	HOS	Hosta 'Francee'	#1	Cont.	18" O.C.
28	NEP	Nepeta x faassenii 'Walker's Low'	#1	Cont.	15" O.C.

**MAPLE AVENUE MAC ZONE REQUIREMENTS**  
 THE LANDSCAPE SHOWN MEETS THE REQUIREMENTS OF SEC. 18-95-12 OF THE TOWN OF VIENNA MAC COMMERCIAL ZONE REGULATIONS INCLUDING THE FOLLOWING CONSIDERATIONS:  
 • INTERIOR PARKING LOT ISLANDS  
 • PERIMETER LANDSCAPING  
 • STREET TREES

Owner  
 Hekemian & Co., Inc.  
 505 Main Street, P.O. Box 667  
 Hackensack, NJ, 07602  
 1.201.487.1500

Architect  
 KTG  
 8609 Westwood Center Dr #600  
 Tysons, VA 22182  
 1.703.245.1090

Civil Engineer  
 Walter L. Phillips  
 207 PARK AVENUE  
 Falls Church, VA 22046  
 1.703.532.6163

SEAL

ISSUED FOR	DATE
1 Preliminary Application for MAC Zone Designation	12/06/17
2 Preliminary Application for MAC Zone Designation	02/15/18
3 Preliminary Application for MAC Zone Designation	04/11/18
4 Preliminary Application for MAC Zone Designation	04/11/18
5 Preliminary Application for MAC Zone Designation	06/25/18
6 Work Session	10/04/18
7 Preliminary Application for MAC Zone Designation	10/29/18
8 Preliminary Application for MAC Zone Designation	04/29/20

PROJECT NO. 17041 SCALE: As Shown  
 DRAWN BY: BB,RJ, BH REVIEWED BY: MR