

# Removery

Tattoo Removal & Fading

REMOVERY #51

431 Maple Ave West - Suite E


Vienna, VA 22180

PO Number: 28519

---

 **broadwaynational**



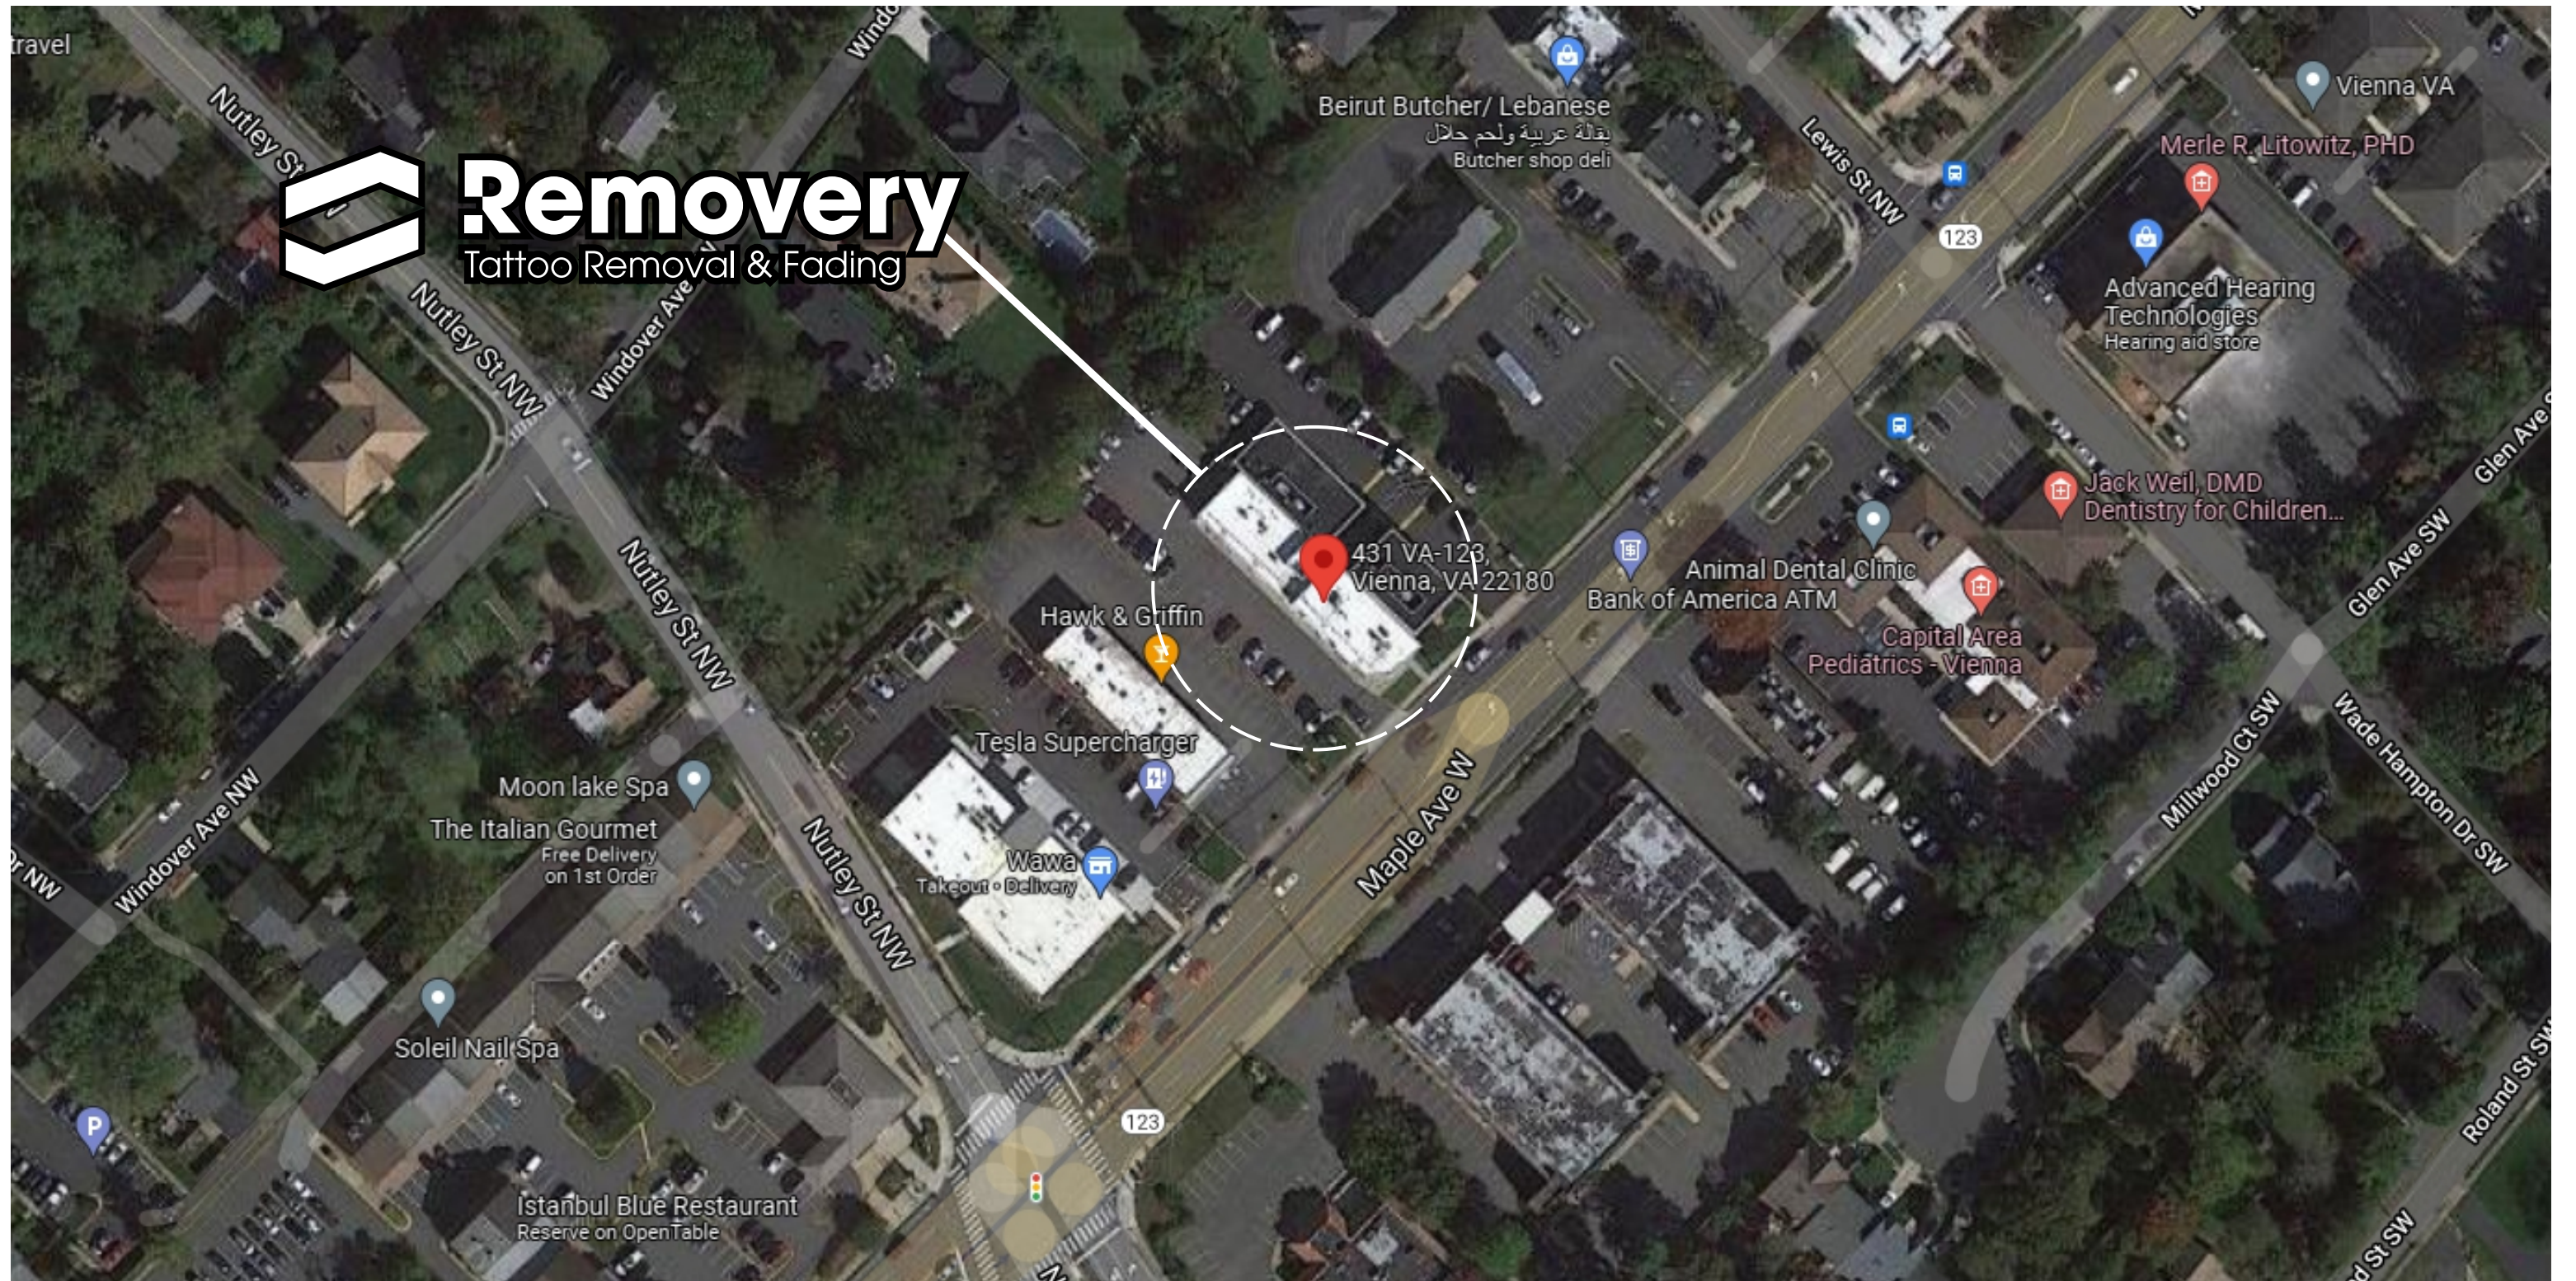



SIGN A  
QTY (1)

EXTERIOR BLACK DAY/WHITE NIGHT FACE ILLUMINATED CHANNEL LETTERS  
Scale: NOT TO SCALE

EXISTING



PROPOSED




**SIGN A**  
**QTY (1)**


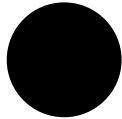
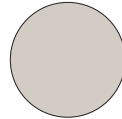
EXTERIOR BLACK DAY/WHITE NIGHT FACE ILLUMINATED CHANNEL LETTERS ON RACEWAY

20.35 Sq. Ft.


Scale: 1/2" = 1'-0"

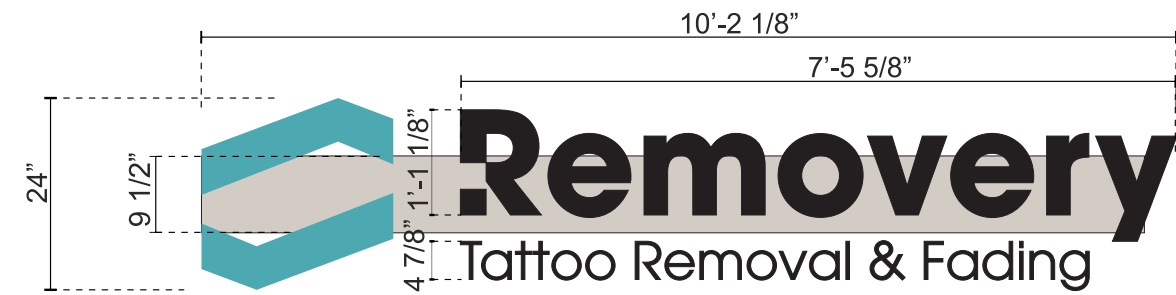

NIGHT VIEW

Color Key		
		
PANTONE 7709 C SATIN FINISH	100% BLACK SATIN FINISH	SW 7634 PEDIMENT

SECTION DETAIL  
SCALE: NTS

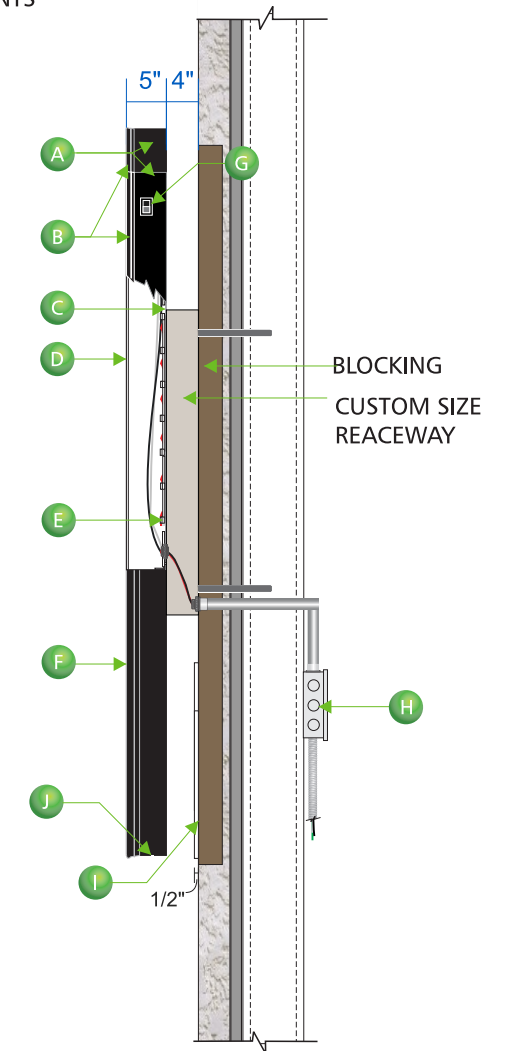

- A** 5" deep .040" Pre-finish Black Returns with white interior for light reflection
- B** 1" continuous jewelite black trim cap
- C** 3mm White ACM Backs
- D** Removery faces w/ 3M 3635-222 black/day white night vinyl
- E** 7100K white LEDs
- F** #10 x 1.5" wood screws to existing blocking
- G** Disconnect switch
- H** LED power supply enclosure box
- I** 120V Primary power junction box by others prior to installation
- J** 1/2" thick acrylic FCO letters painted black on all surfaces
- K** 1/4" drain holes for outdoor applications