


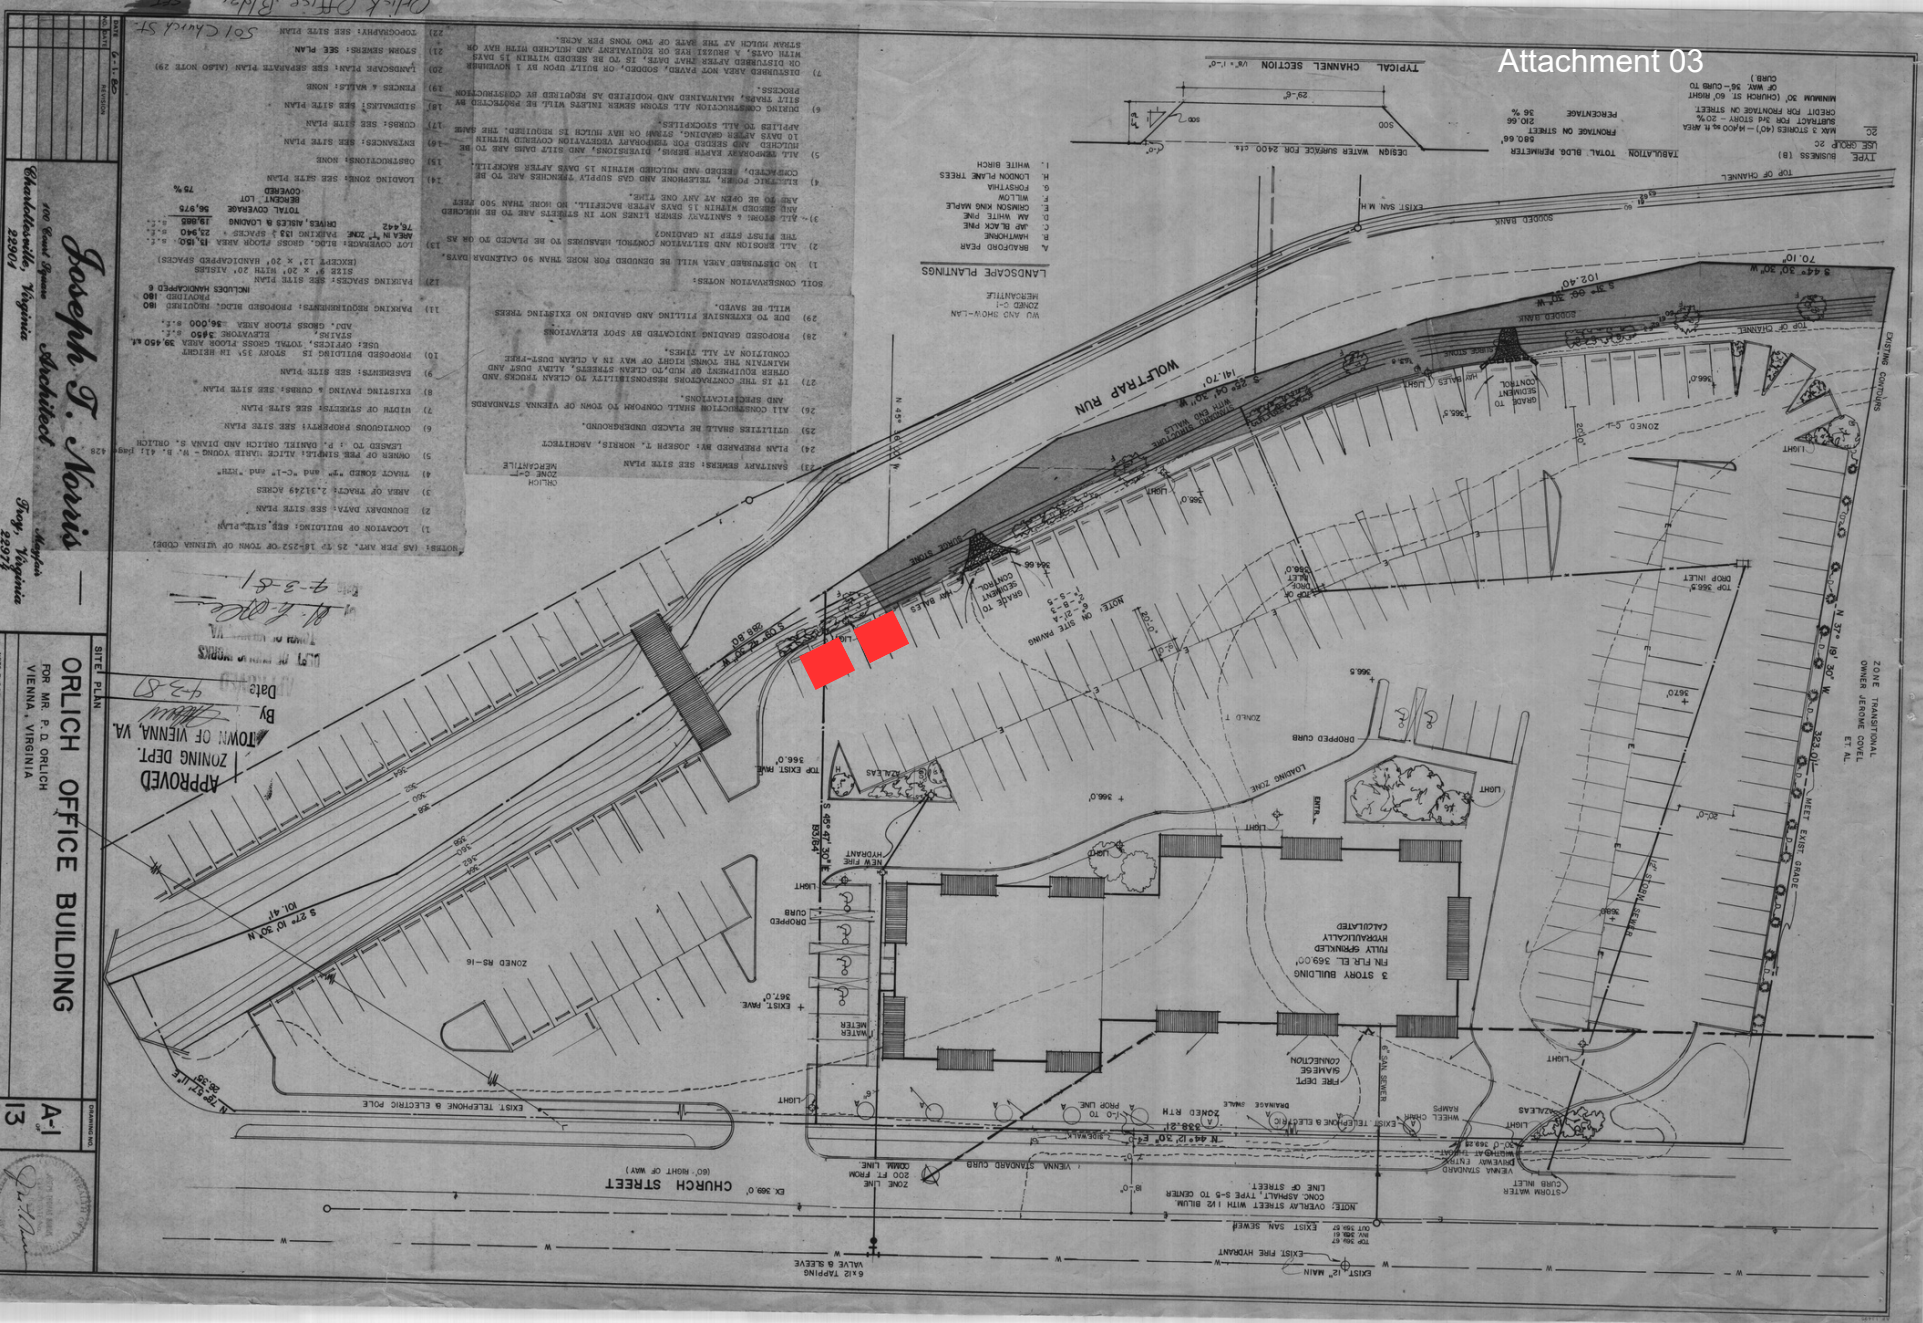

Joseph T. Novis
Architect
2200
2201

ORLICH OFFICE BUILDING
FOR MR. P. D. ORLICH
VIENNA, VIRGINIA

A-1
13