




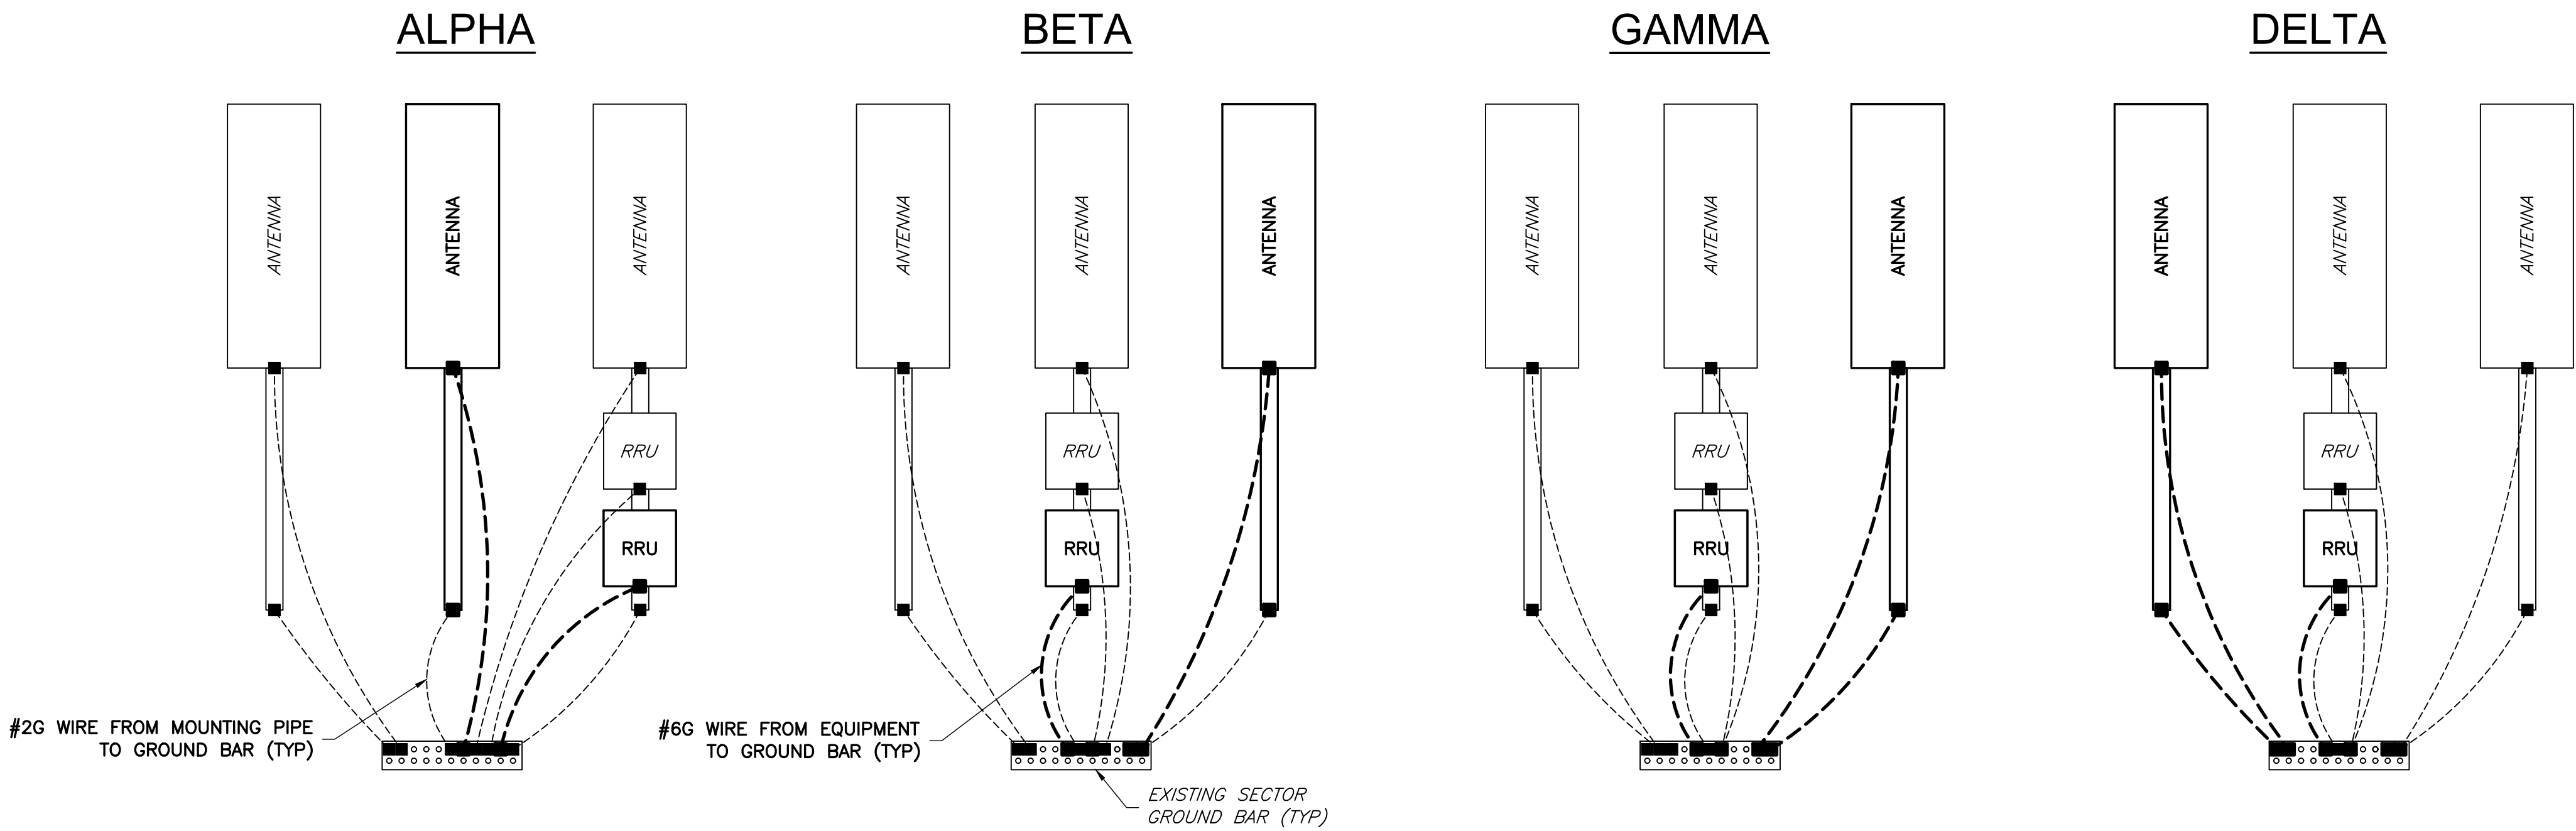

1 ANTENNA GROUNDING DETAIL
G-1 NTS

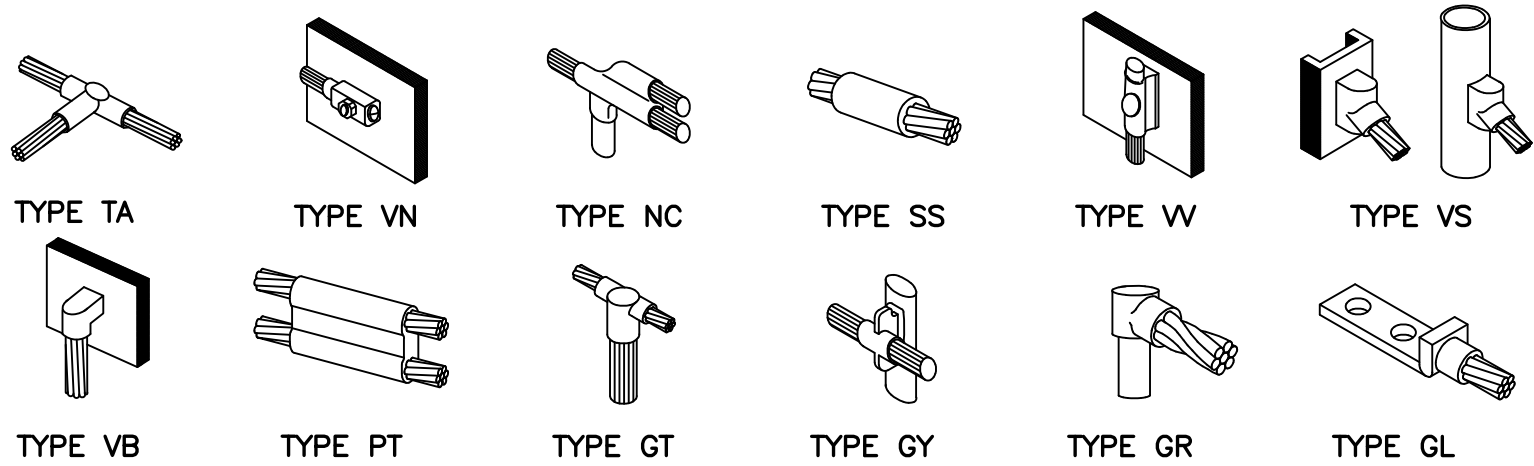


2 GROUNDING CONNECTION DETAILS
G-1 NOT TO SCALE

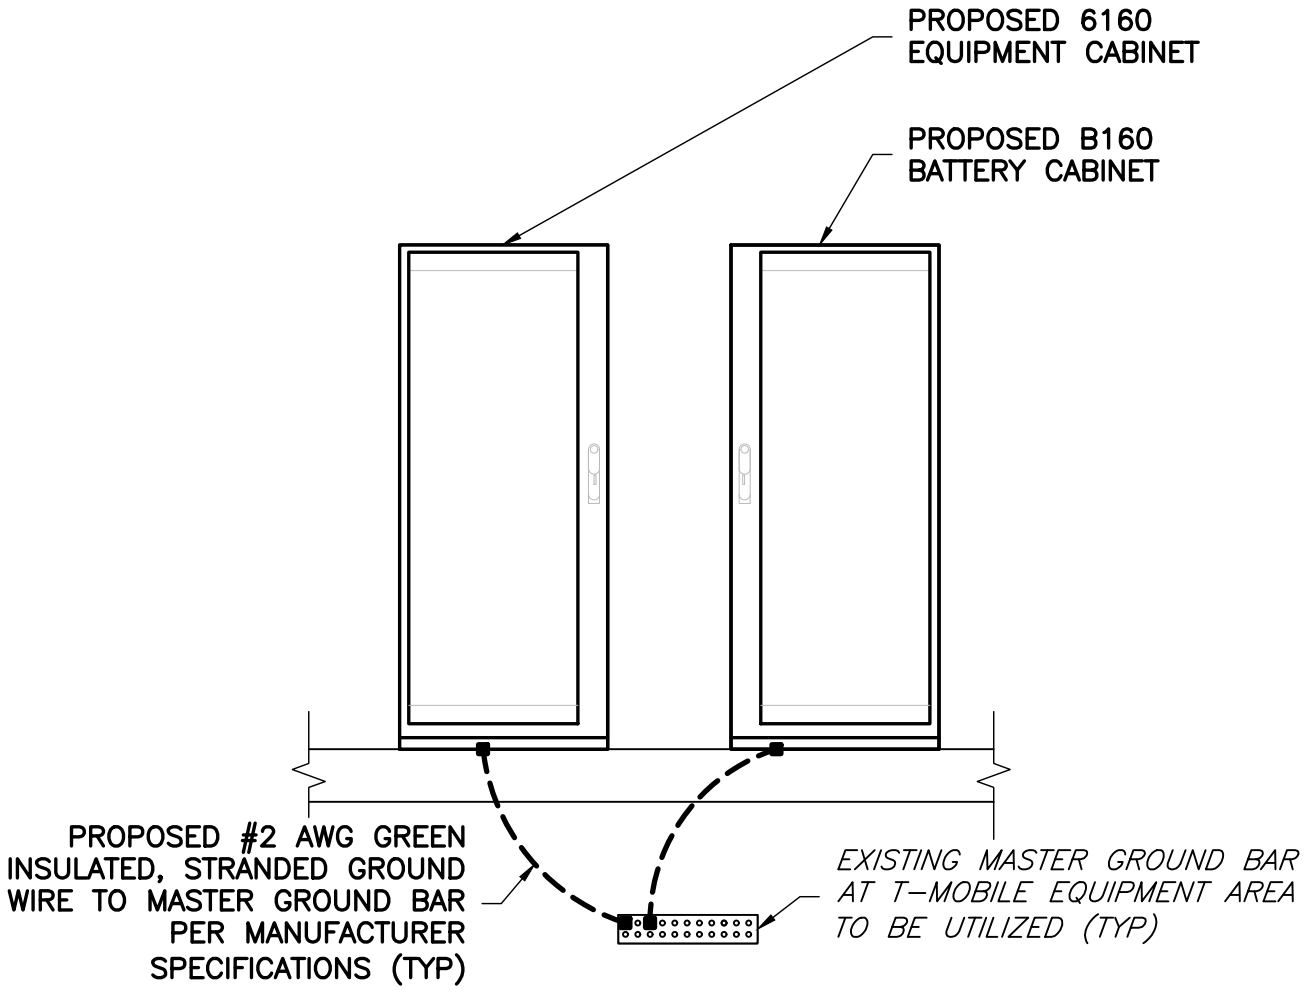

3 CABINET GROUNDING DIAGRAM
G-1 NOT TO SCALE

GROUNDING LEGEND	
■	MECHANICAL COMPRESSION CONNECTION
▲	CADWELD CONNECTION
●	EXOTHERMIC WELD CONNECTION
-----	PROPOSED GROUND WIRING
-----	EXISTING GROUND WIRING

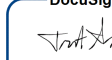APPLICANT	T-Mobile T-MOBILE NORTHEAST LLC 12050 BALTIMORE AVENUE BELTSVILLE, MD 20705 OFFICE: (240) 264-8600 FAX: (240) 264-8610																																				
ENGINEER	NB+C TOTALLY COMMITTED. NB+C ENGINEERING SERVICES, LLC. 6095 MARSHALEE DRIVE, SUITE 300 ELKRIDGE, MD 21075 (410) 712-7092																																				
SITE INFORMATION	7WAC050A WHITE OAK TOWER 301 MAPLE AVENUE WEST VIENNA, VA 22180 TOWN OF VIENNA																																				
DESIGN RECORD	<table><tr><th colspan="4">REVISIONS</th></tr><tr><td></td><td></td><td></td><td></td></tr><tr><td></td><td></td><td></td><td></td></tr><tr><td></td><td></td><td></td><td></td></tr><tr><td></td><td></td><td></td><td></td></tr><tr><td></td><td></td><td></td><td></td></tr><tr><td></td><td></td><td></td><td></td></tr><tr><td>0</td><td>05/13/21</td><td>FINAL CDs</td><td>AMM</td></tr><tr><th>REV</th><th>DATE</th><th>DESCRIPTION</th><th>BY</th></tr></table>	REVISIONS																												0	05/13/21	FINAL CDs	AMM	REV	DATE	DESCRIPTION	BY
REVISIONS																																					
0	05/13/21	FINAL CDs	AMM																																		
REV	DATE	DESCRIPTION	BY																																		
PROFESSIONAL STAMP	DocuSigned by:  COMMONWEALTH OF VIRGINIA TRENT TRAVIS SNARR Lic. No. 049978 05/13/21 PROFESSIONAL ENGINEER																																				
ENGINEER	TRENT TRAVIS SNARR, P.E. VIRGINIA PROFESSIONAL ENGINEER LICENSE #049978																																				
SHEET TITLE	GROUNDING DETAILS																																				
SHEET NUMBER	G-1																																				