


# New Academic Building – East Elevation (facing Windover Avenue)

**CONCEPTUAL ONLY**




# New Academic Building – First Floor

**CONCEPTUAL ONLY**

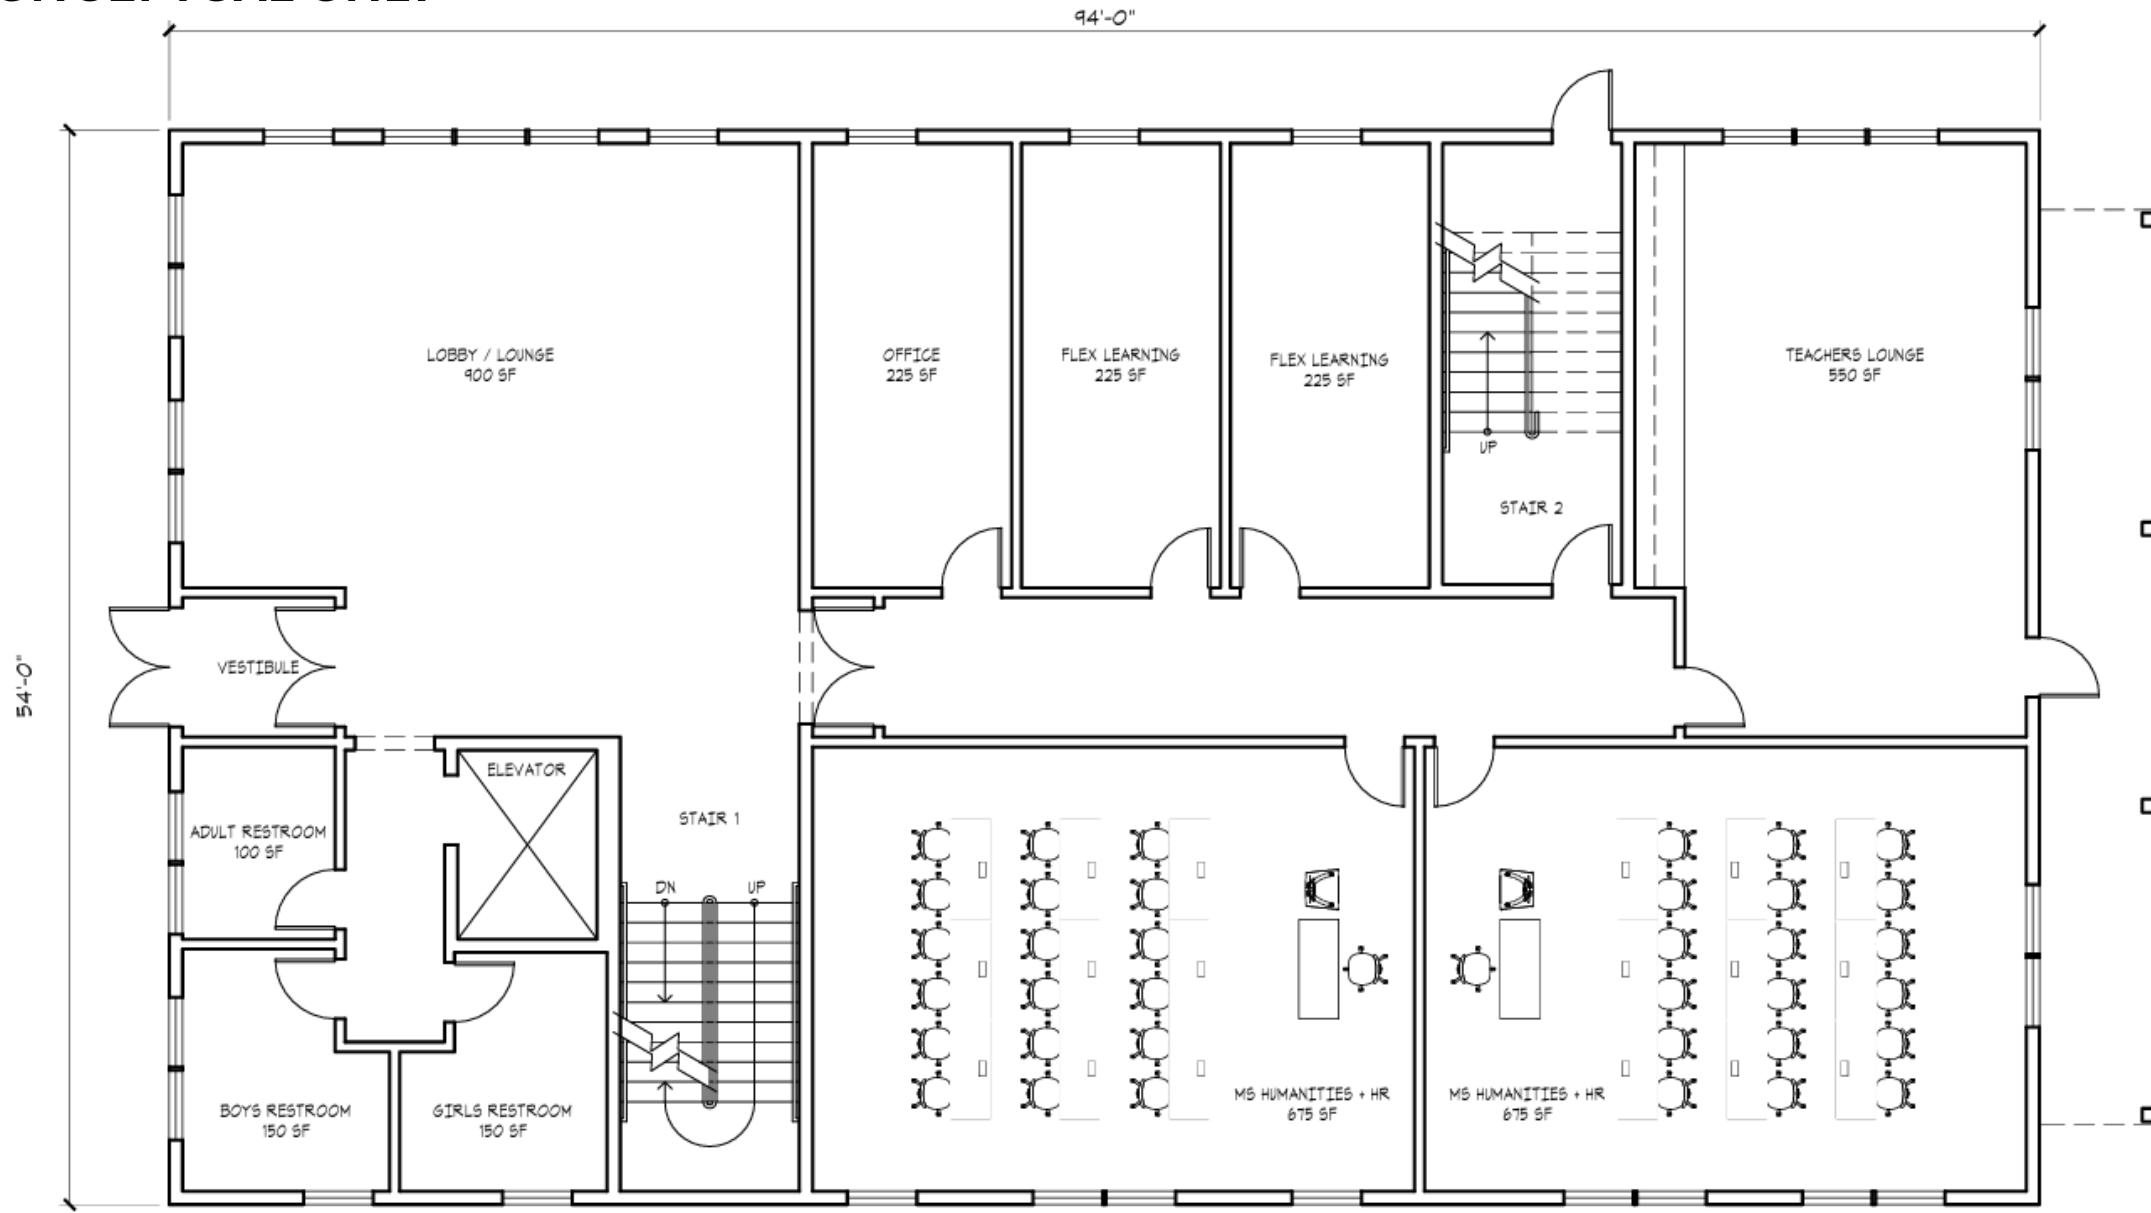


# New Academic Building – Second Floor

**CONCEPTUAL ONLY**

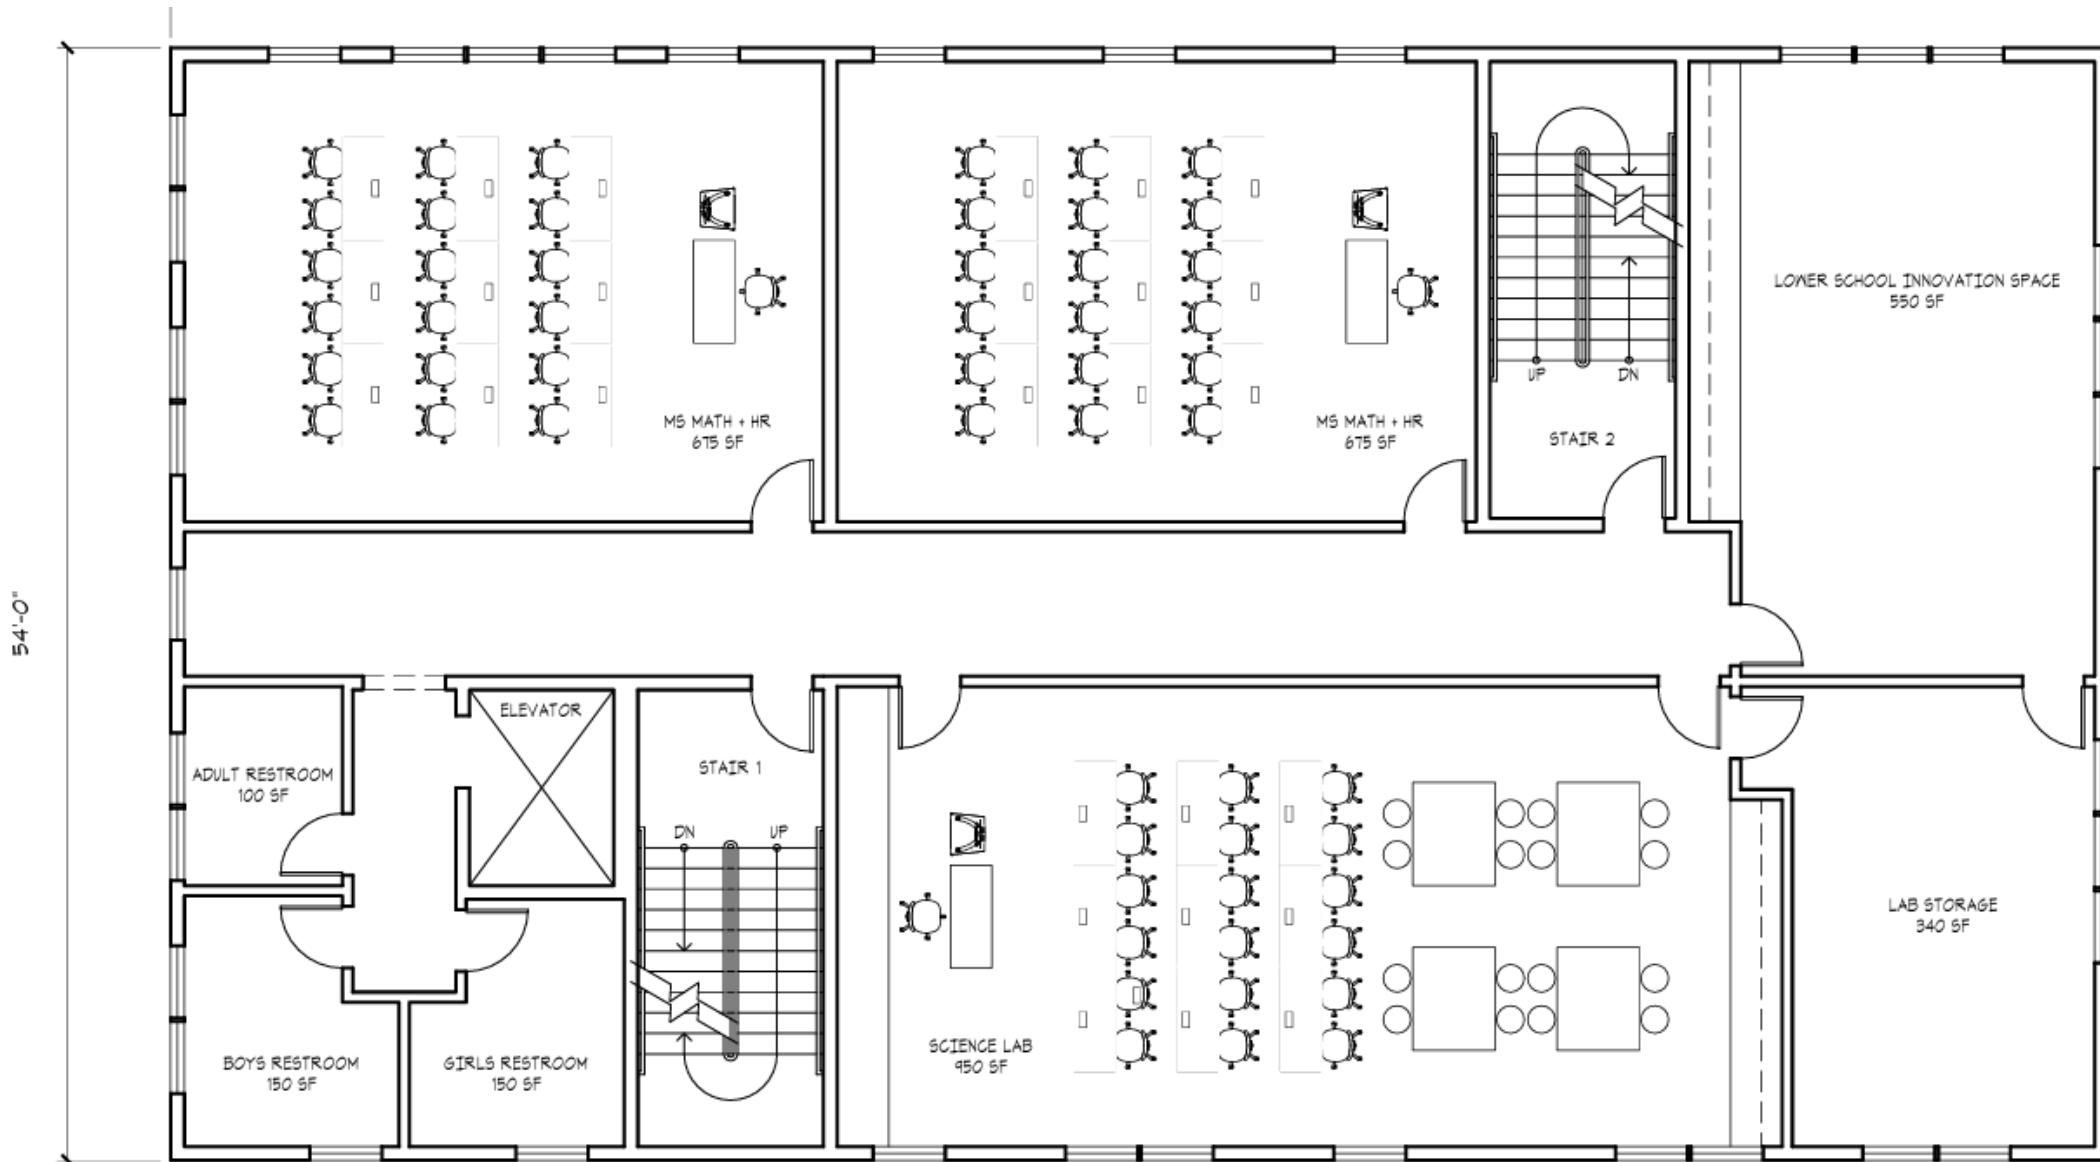


# New Academic Building – Dormered Third Floor

**CONCEPTUAL ONLY**

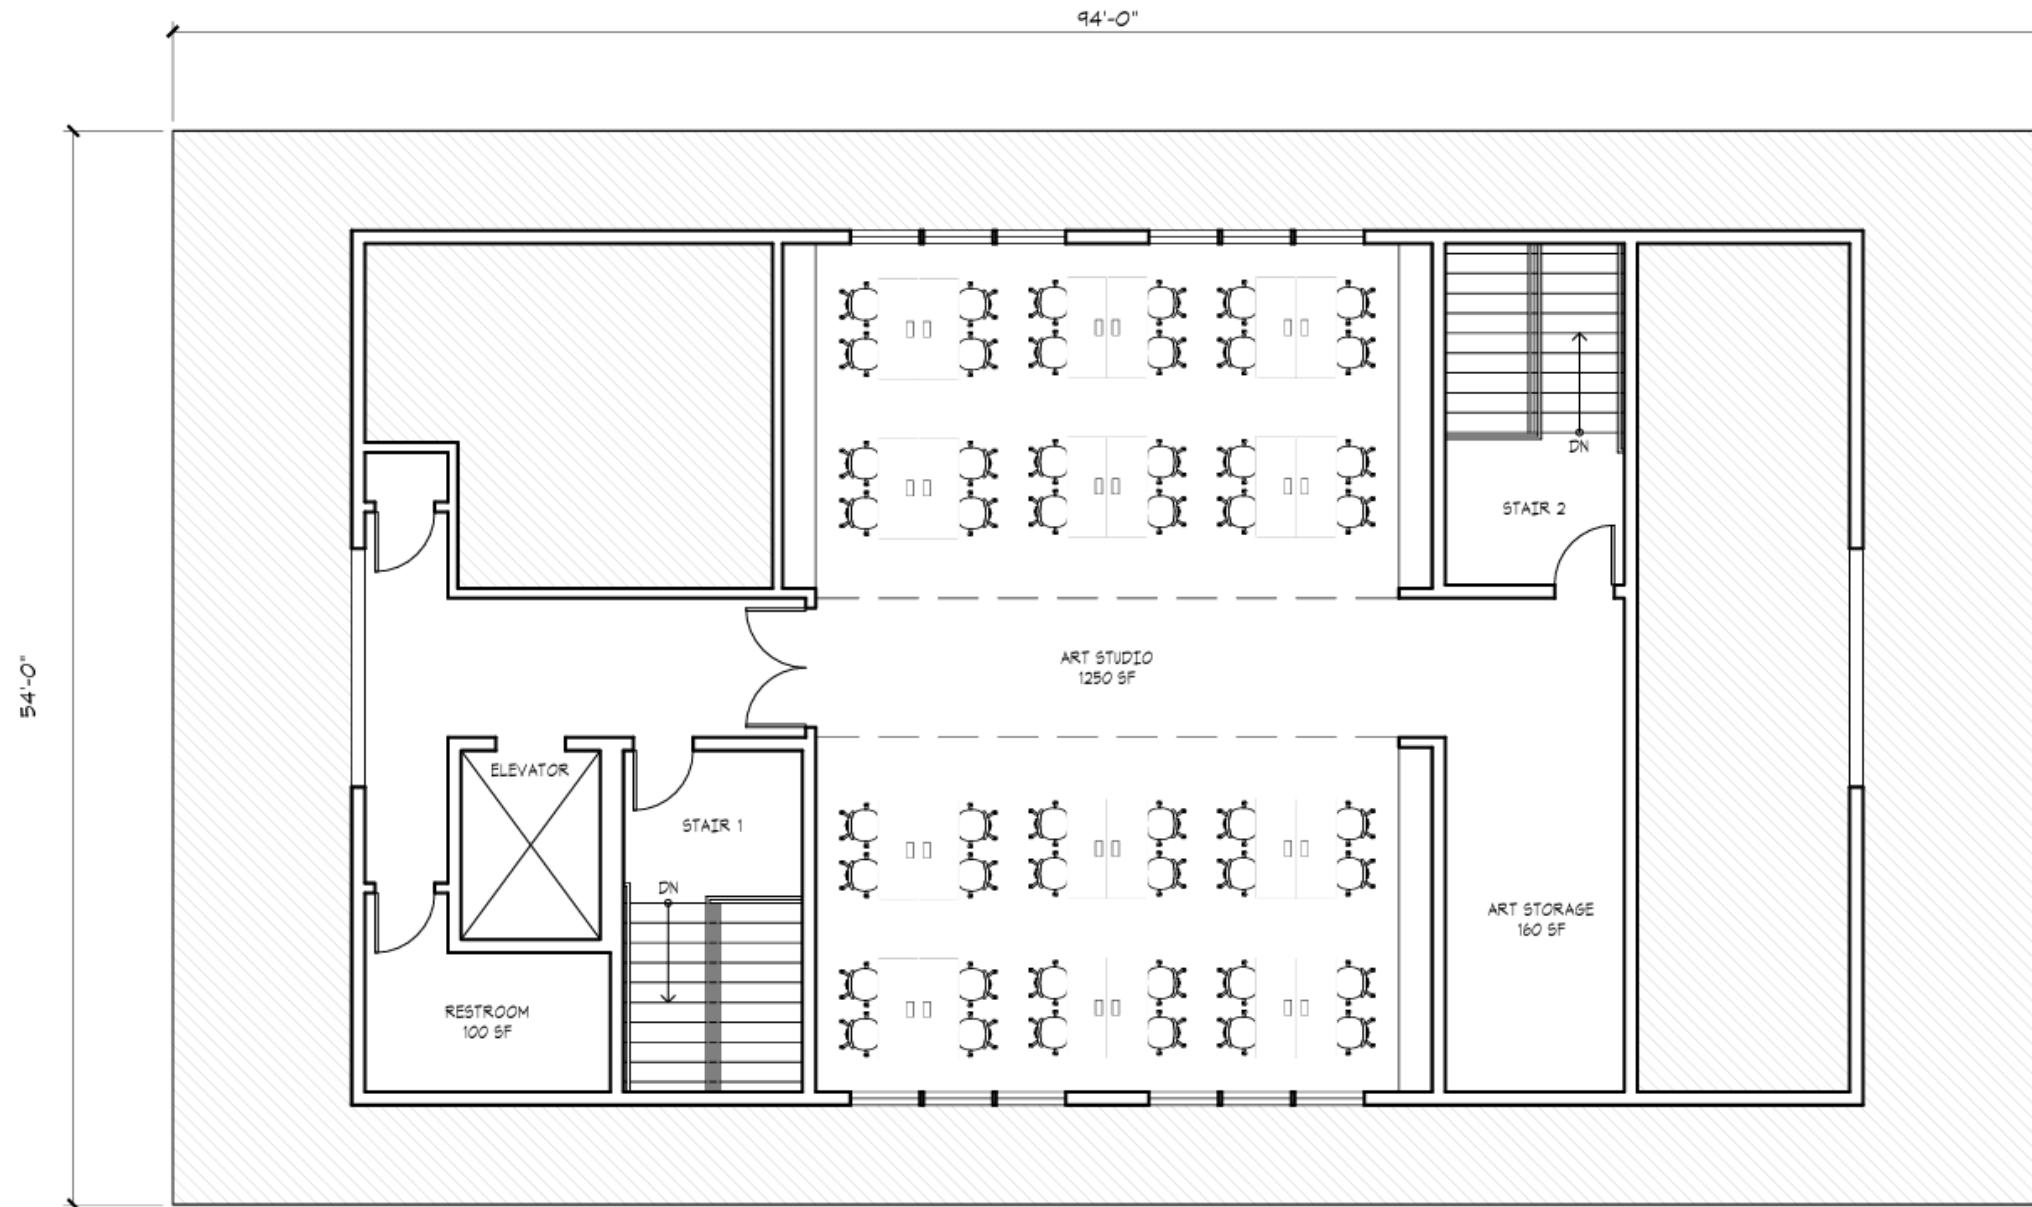

# View of School from Windover Avenue: New Academic Building + Stable

**CONCEPTUAL ONLY**

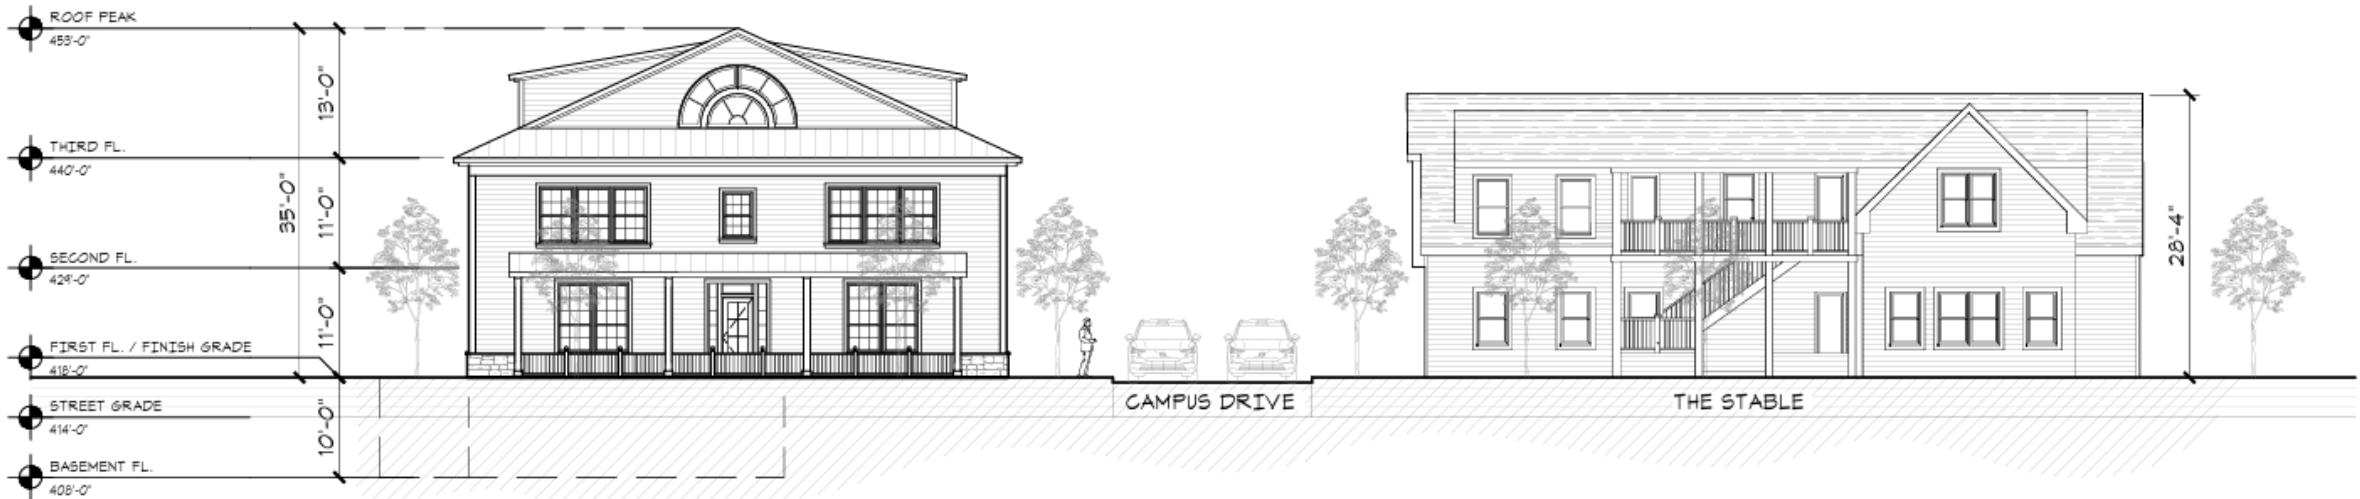

# Renovated Kilmer Hall with new Multipurpose Room/Gym

**CONCEPTUAL ONLY**

