

Illuminated Cabinet

96 in


46.38 in



5" DEEP FACE-LIT CABINET, BURGUNDY RETURNS AND TRIM CAP. TRANSLUCENT FACES WITH VINYL GRAPHICS. INTERNALLY ILLUMINATED WITH WHITE LED'S. FACE MOUNTED TO WALL.

5" DEEP FACE-LIT CABINET, WHITE RETURNS AND GRAY CAP. TRANSLUCENT FACES WITH VINYL GRAPHICS. INTERNALLY ILLUMINATED WITH WHITE LED'S. FACE MOUNTED TO WALL.

9.5 in

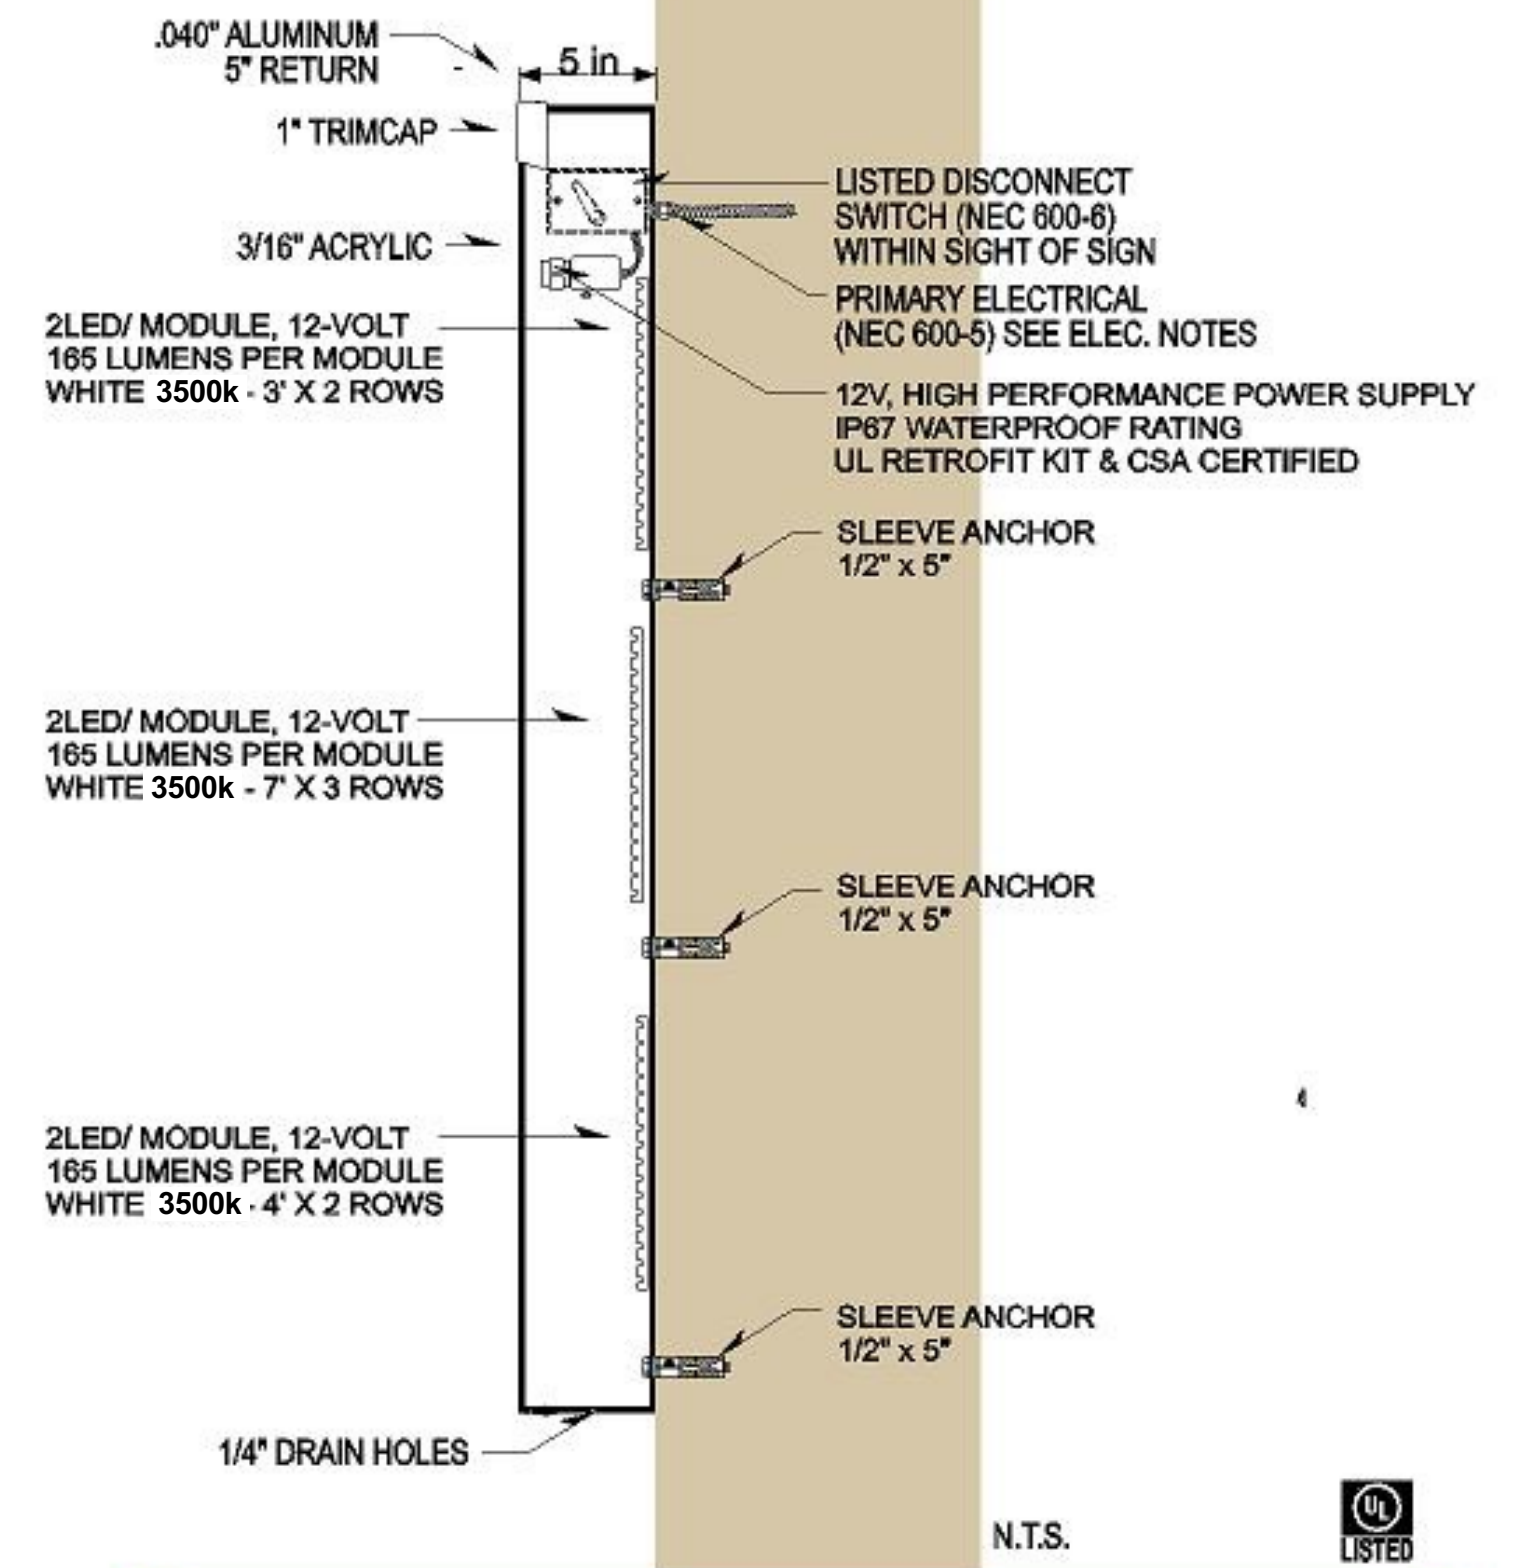

ELECTRICAL NOTES

Sign Company DOES NOT provide primary electrical to sign. Power to the sign must be done by a licensed electrical contractor or licensed electrician.

Each sign must have:

1. A minimum of one dedicated 120V 20A circuit
2. Junction box installed within 6 feet of sign
3. Three wires: Line, Ground, Neutral