


**#144 CHURCH STREET, N.W.**  
**2-STORY**  
**BRICK, STONE & SIDING**  
 F.F. = 373.00    *F.F. = 372.00*  
 BLD'G. HEIGHT = 35'    *BLDG. HT. = 35.2'*



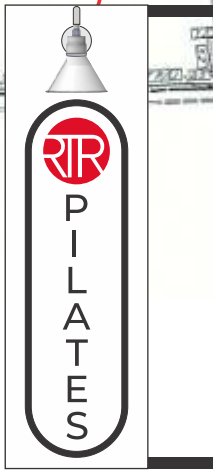

FRONT VIEW

ENTRANCE WALL 16'-7" WIDE.  
 RED BRICK WALL 29' WIDE.  
 SQUARE FOOTAGE BASED ON ENTRANCE WALL WIDTH.  
 RTR ON THE 2ND LEVEL. SIGN 14' FROM GRADE.



SIDE VIEW

PROPOSED ELEVATION

SCALE: 3/32" = 1'-0"




**CONCEPT  
 UNLIMITED, Inc.**  
 10020 Farrow Rd. Columbia, SC 29203  
 Phone (803) 755-9100

Revision:


**RTR PILATES**  
**144 CHURCH STREET NW**  
**VIENNA, VA 22180**

THIS IS AN ORIGINAL DESIGN SUBMITTED BY CONCEPT UNLIMITED FOR YOUR PERSONAL USE. IT IS NOT TO BE SHOWN TO ANYONE OUTSIDE YOUR ORGANIZATION, NOR IS IT TO BE USED, COPIED, REPRODUCED, OR EXHIBITED IN ANYWAY WHATSOEVER. ALL OR ANY PART OF THIS DESIGN (EXCEPT REGISTERED TRADE-MARKS) REMAIN THE PROPERTY OF CONCEPT UNL. INC.

Customer: RTR PILATES  
 Salesman: Matt Higgins  
 Drawn By: MDH  
 Date: 7/24/2024  
 Drawing No: \_\_\_\_\_  
 Pg. 2 of 3 **A16761**

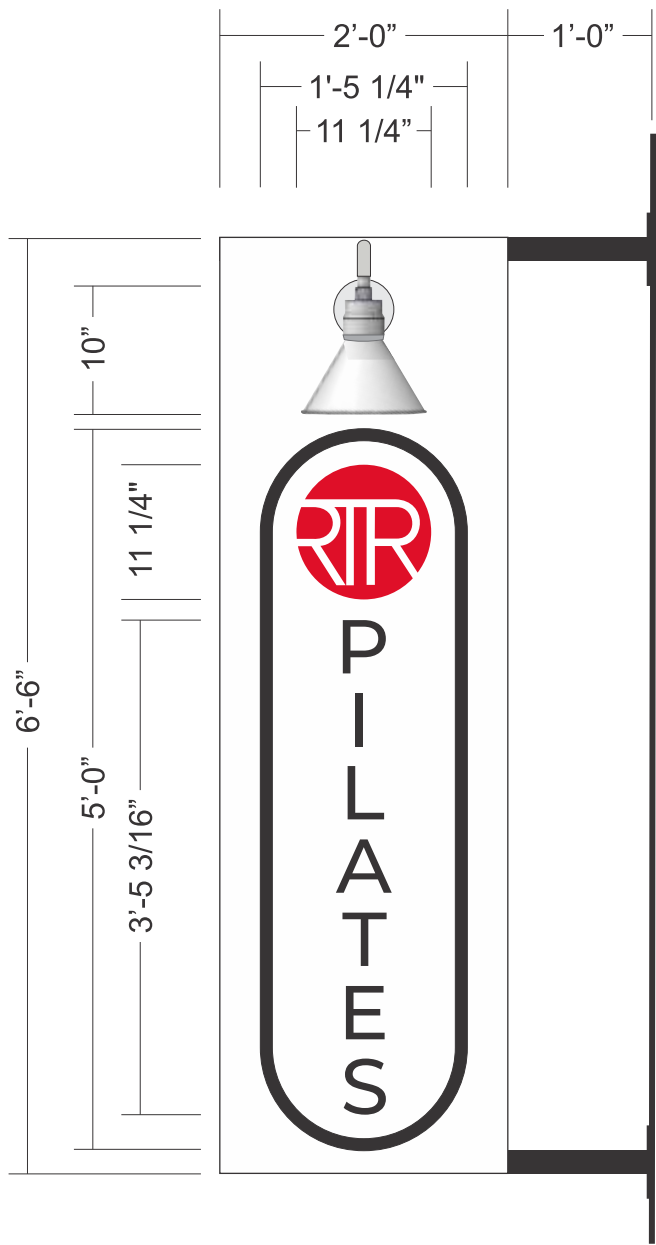

FRONT VIEW

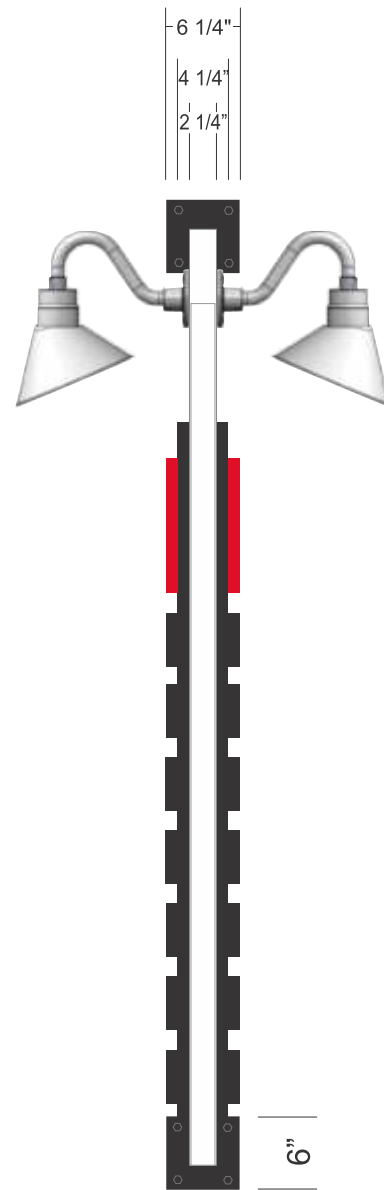

END VIEW

D/F ILLUMINATED BLADE SIGN

GENERAL NOTES:

D/F ILLUMINATED BLADE SIGN EXTERNAL GOOSE NECK LIGHTS. MAX. 100 WATTS  
 2" X 2" ALUMINUM TUBE FRAME WITH .125" THK. ALUMINUM FACES PAINTED MP WHITE WITH 1" THK. RAISED 18LB. SIGN FOAM MOUNTED ON EACH SIDE PAINTED MP WHITE WITH A 1" MP BLACK BORDER AND EDGES.

LOGO TO BE 1" THK. 18LB. SIGN FOAM PAINTED TO MATCH PMS #187C RED.

COPY TO BE 1" THK. 18LB. SIGN FOAM PAINTED MP BLACK.

2" X 2" ALUMINUM SIGN POST AND 3/8" THK. X 6" X 6" ALUMINUM MOUNTING PLATE TO BE PAINTED MP BLACK. (3/8" X 3" MOUNTING HARDWARE)

ALL PAINTED SURFACES TO HAVE A SMOOTH FINISH.

ILLUMINATED WITH (2) 10" WHITE RLM ANGLE SHADE WITH GOOSENECK ARM LAMPS. 3000K  
 40 watts per lumen  
**POWER BY OTHER AT SITE OF SIGN**

ACCEPTED BY: \_\_\_\_\_

DATE: \_\_\_\_\_

**TOTAL (2) MOUNTING PLATES WITH (8) 3/8" X 5" TAPCONS INTO THE BRICK. ELECTRICAL CIRCUIT TO THE SIGN BY OTHERS.**

**TOTAL SQUARE FOOTAGE = 19.5**

SCALE: 3/4" = 1'-0"



**CONCEPT UNLIMITED, Inc.**

10020 Farrow Rd. Columbia, SC 29203  
 Phone (803) 755-9100

Revision:  
 R1 7/30/2024 ADJUSTED PILATES COPY, INCREASED OVERALL SIGN HEIGHT.

**RTR PILATES**  
**144 CHURCH STREET NW**  
**VIENNA, VA 22180**

THIS IS AN ORIGINAL DESIGN SUBMITTED BY CONCEPT UNLIMITED FOR YOUR PERSONAL USE. IT IS NOT TO BE SHOWN TO ANYONE OUTSIDE YOUR ORGANIZATION, NOR IS IT TO BE USED, COPIED, REPRODUCED, OR EXHIBITED IN ANYWAY WHATSOEVER. ALL OR ANY PART OF THIS DESIGN (EXCEPT REGISTERED TRADE-MARKS) REMAIN THE PROPERTY OF CONCEPT UNL. INC.

Customer: RTR PILATES  
 Salesman: Matt Higgins  
 Drawn By: MDH  
 Date: 7/24/2024  
 Drawing No: \_\_\_\_\_  
 Pg. 1 of 3 **A16761**