


SIGN TO BE CENTERED TOP TO BOTTOM IN 9' FACADE

Attachment 03



PAINT EXG YELLOW FACE w/ DARK GRAY PAINT, ABOVE AND BELOW THE CANOPY

28'-4 1/2"

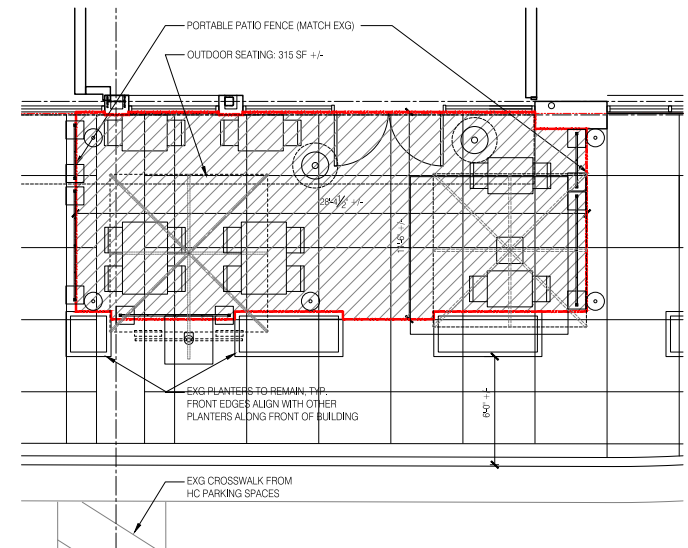

Scale 1/8" = 1'-0"



**CONCEPT
UNLIMITED, Inc.**

10020 Farrow Rd. Columbia, SC 29203
Phone (803) 755-9100

Revision:
R1 9/4/25 Added bull and lighting to layout.

ELECTRIC BULL
176 W. Maple Ave.,
Vienna, VA 22180

THIS IS AN ORIGINAL DESIGN SUBMITTED BY CONCEPT UNLIMITED FOR YOUR PERSONAL USE. IT IS NOT TO BE SHOWN TO ANYONE OUTSIDE YOUR ORGANIZATION, NOR IT IS TO BE USED, COPIED, REPRODUCED, OR EXHIBITED IN ANYWAY WHATSOEVER. ALL OR ANY PART OF THIS DESIGN (EXCEPT REGISTERED TRADEMARKS) REMAIN THE PROPERTY OF CONCEPT UNL. INC.

Customer: **ELECTRIC BULL**
Salesman: **Matt Higgins**
Drawn By: **AS**
Date: **8/14/2025**
Drawing No.:
Pg. 2 of 2 **A17441**