




CRAIG
Sundecks + Porches

109 1st Street Berryville, VA 22611

www.craigsundecks.com craigsundecks@aol.com

540-277-2173

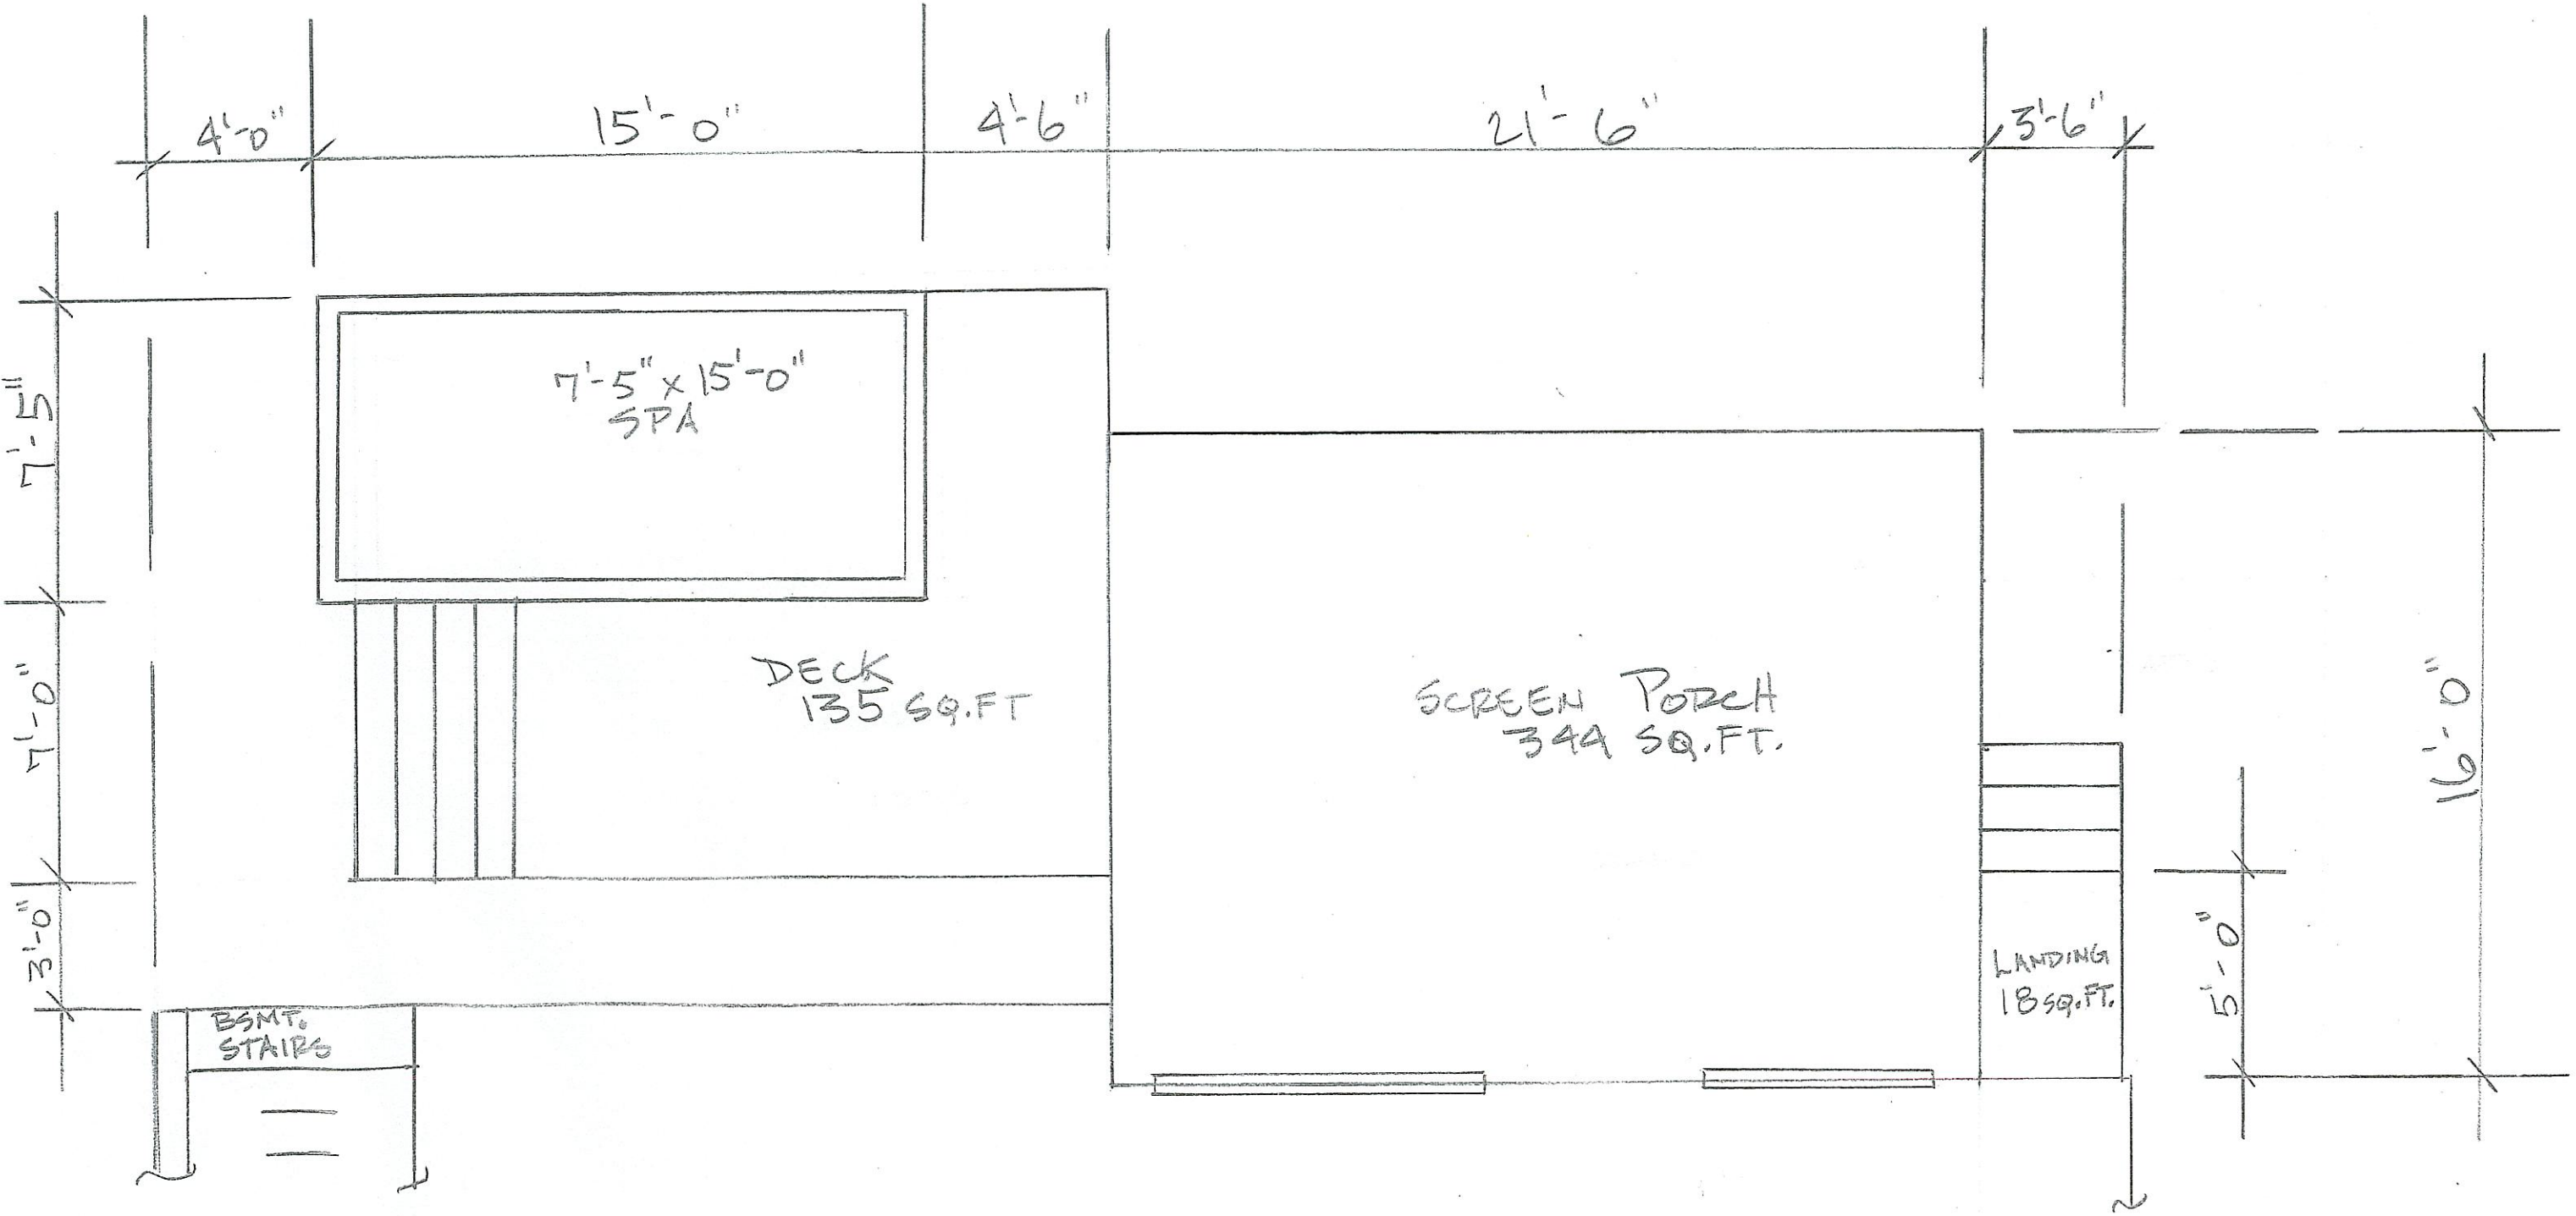



CRAIG
Sundecks + Porches

109 1st Street Berryville, VA 22611

www.craigsundecks.com craigsundecks@aol.com


888-364-2244

SIDE ELEVATION

TREVOL

1/4" = 1'-0"

806 PLUM ST. S.W.
VIENNA, VA 22180

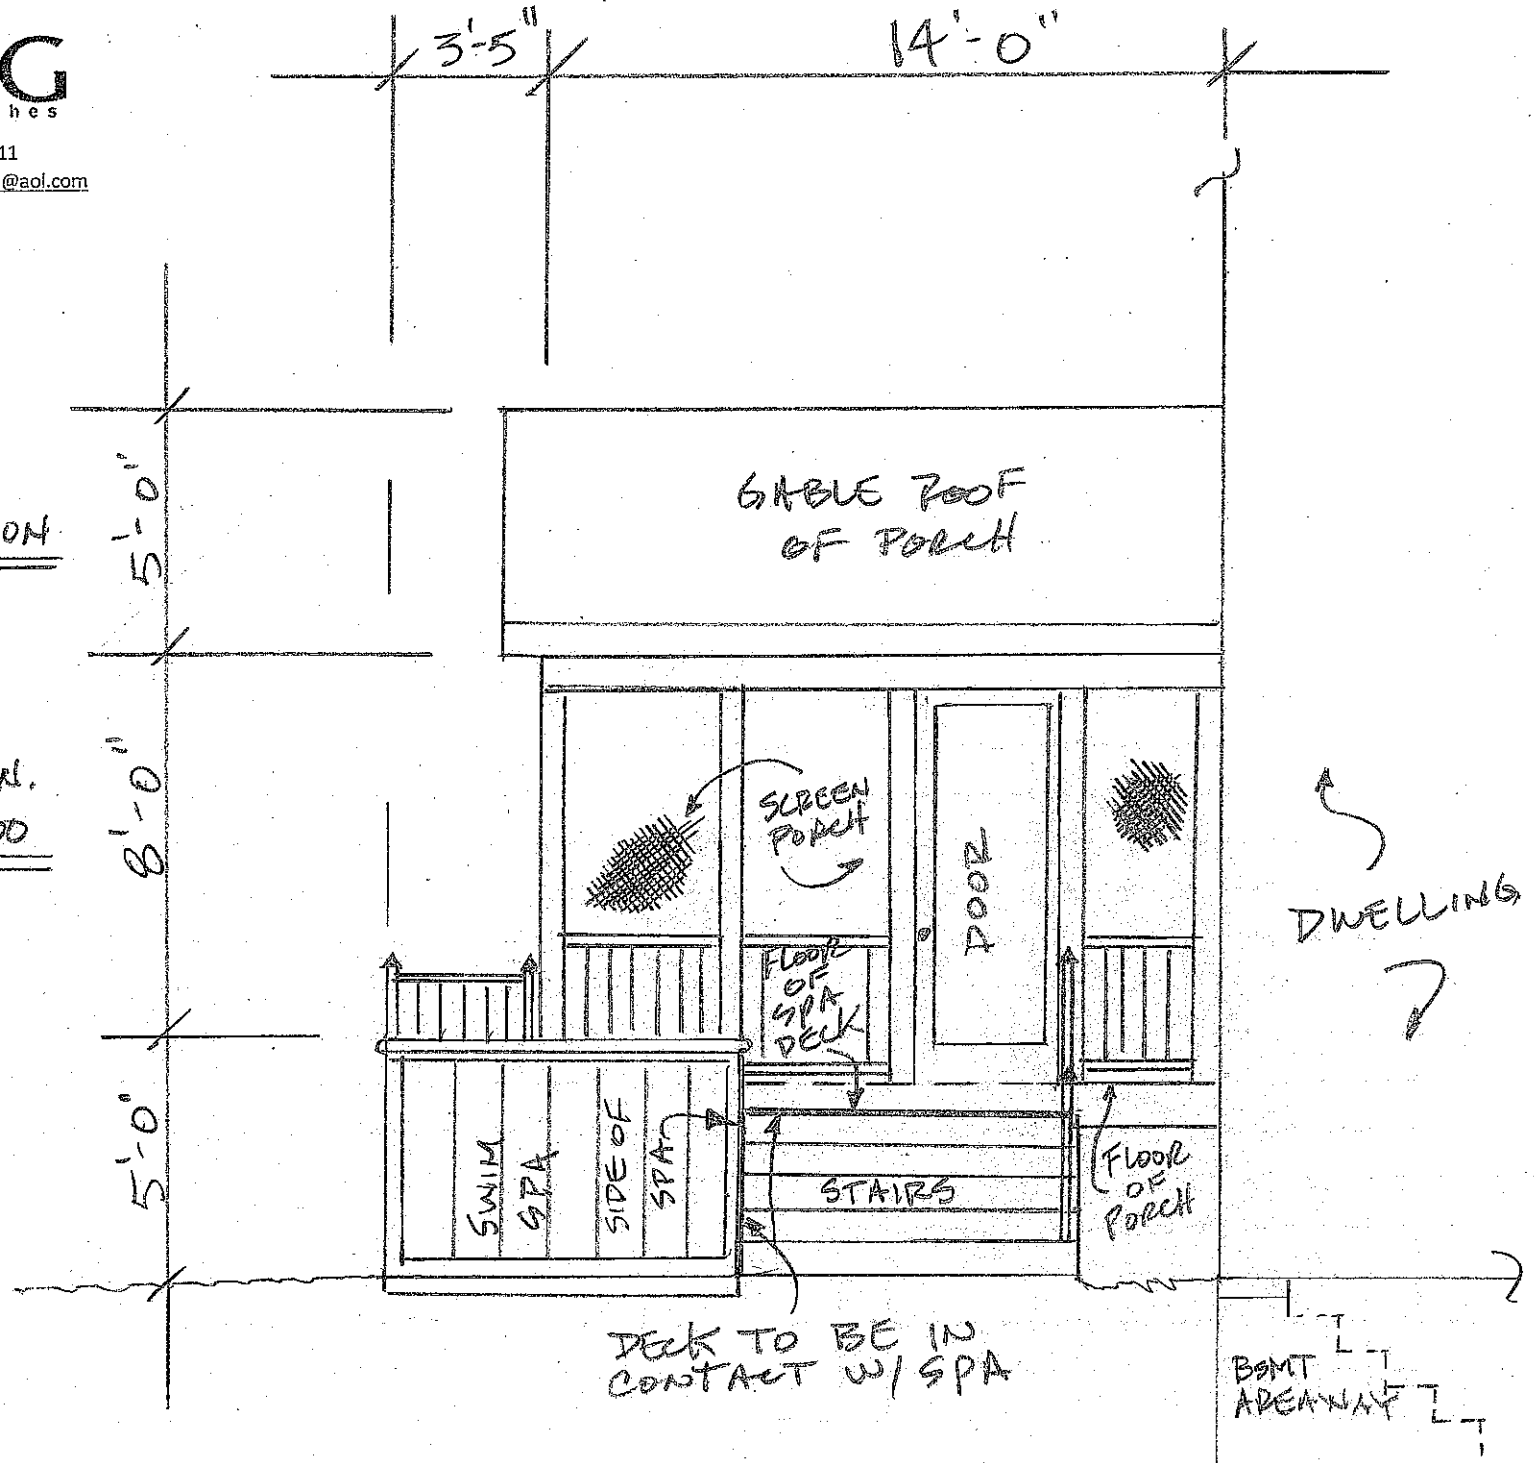

REAR ELEVATION VIEW

