
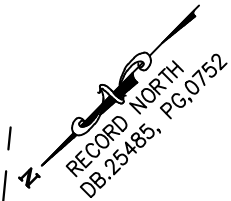


LOTS 9 10 11
 TAX MAP#: 038-2-02-0114
 207 CENTER ST N

Attachment 09

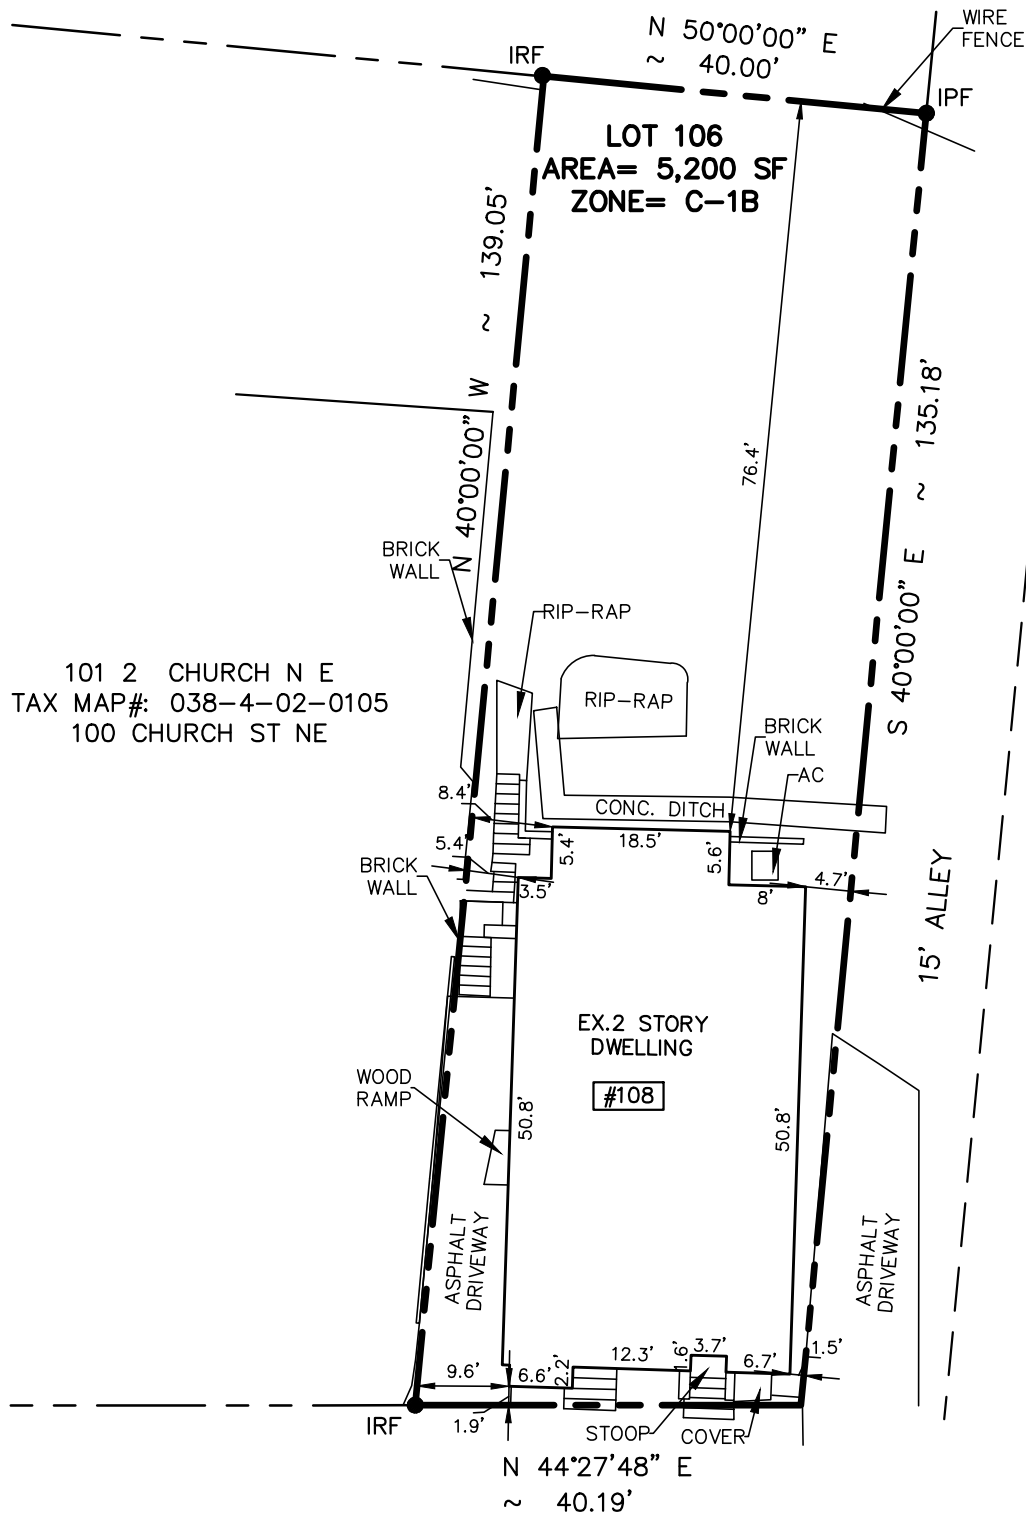

CHURCH STREET N.E.
 (50' ROW)

- NOTES:
- 1.THIS SURVEY HAS BEEN PREPARED WITHOUT THE BENEFIT OF A TITLE REPORT.
 - 2.THE COUNTY RECORD TAX MAP #:038-4-02-0106.
 - 3.THE BOUNDARY INFORMATION SHOWN HEREON IS FROM RECORD AND DOES NOT CONSTITUTE A BOUNDARY BY THIS INDIVIDUAL.
 - 4.THIS EXISTING HOUSE LOCATION PLAT IS A RESULT OF FIELD RUN SURVEY BY USING TOTAL STATION (EDM).
 - 5.IPF-IRON PIPE FOUND & HELD, IRF-IRON ROD FOUND & HELD, EX-EXISTING, CONC- CONCRETE.



EX. HOUSE LOCATION PLAT

FOR
 LOT 106
 108 110 CHURCH NE
 108 CHURCH ST NE
 HUNTER MILL DISTRICT
 VIENNA, VA 22180

PREPARED BY

GeoEnv Engineers

Civil, Environmental & Geotechnical Engineering
 10875 Main Street, Suite 213
 Fairfax, VA 22030
 Phone: 703.591.7170
 Fax: 703.591.7074

SCALE: 1"=20', DATE: NOVEMBER 25, 2025