

BANK OF AMERICA VIEW



MAPLE AVE.



7


7. RETAINING WALL
VERTICA - DAKOTA BLEND



1. TREX SIGNATURE
ALUMINUM RAILING
- BLACK



3. POWDER COATED
ALUMINUM RAILING
- BLACK

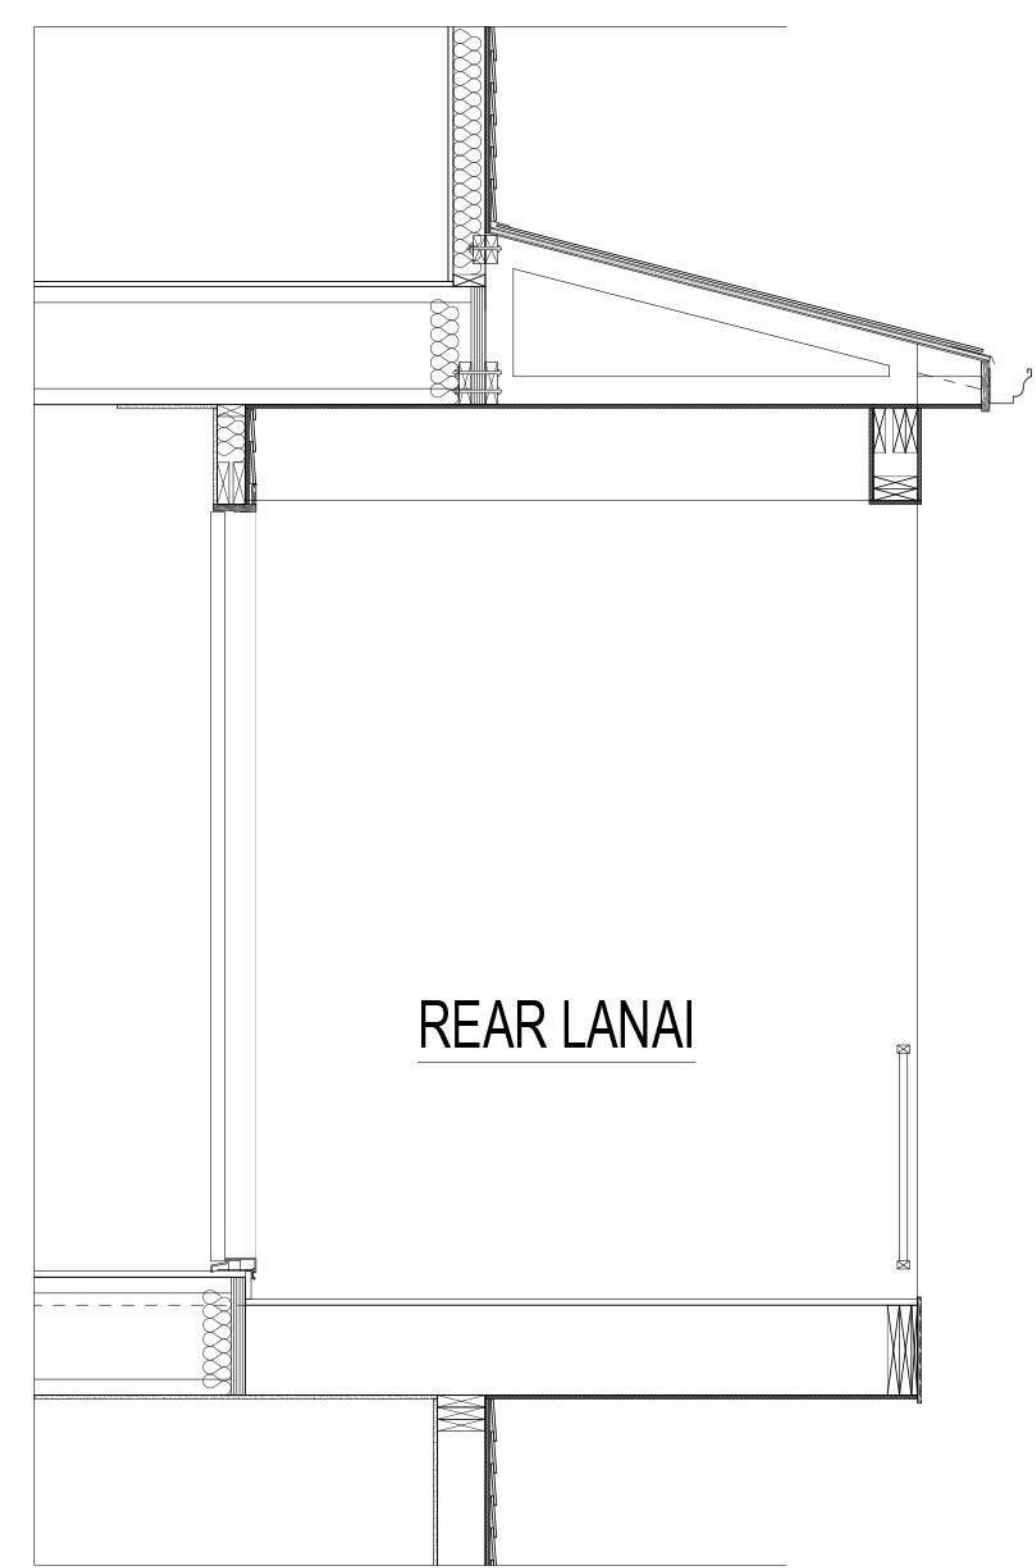

5




8. PRECAST CAP
WARM PRECAST COLOR



2. AMARR LINCOLN
FLUSH PANEL
GARAGE DOOR



4. PLYGEM 2100 SERIES
- BRONZE

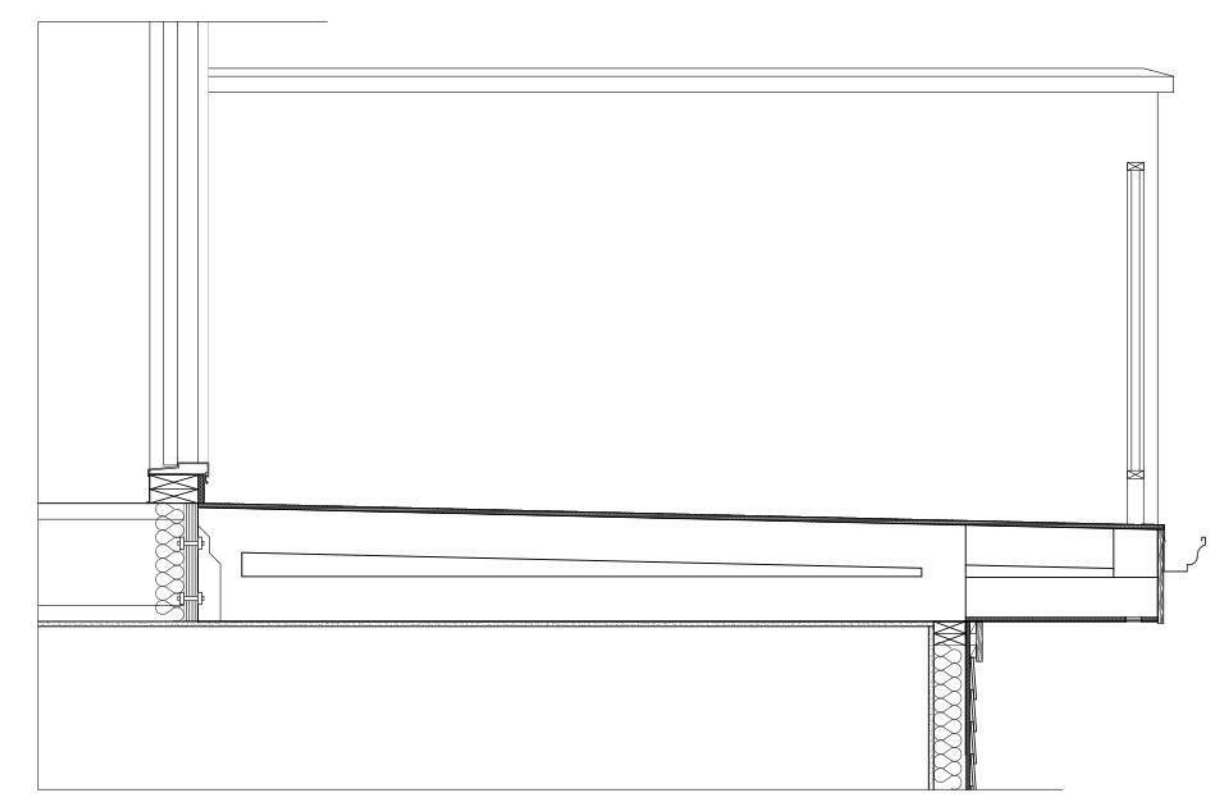

6

