
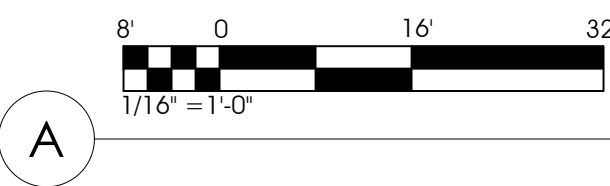


BUILDING SECTION
1/16"=1'-0"

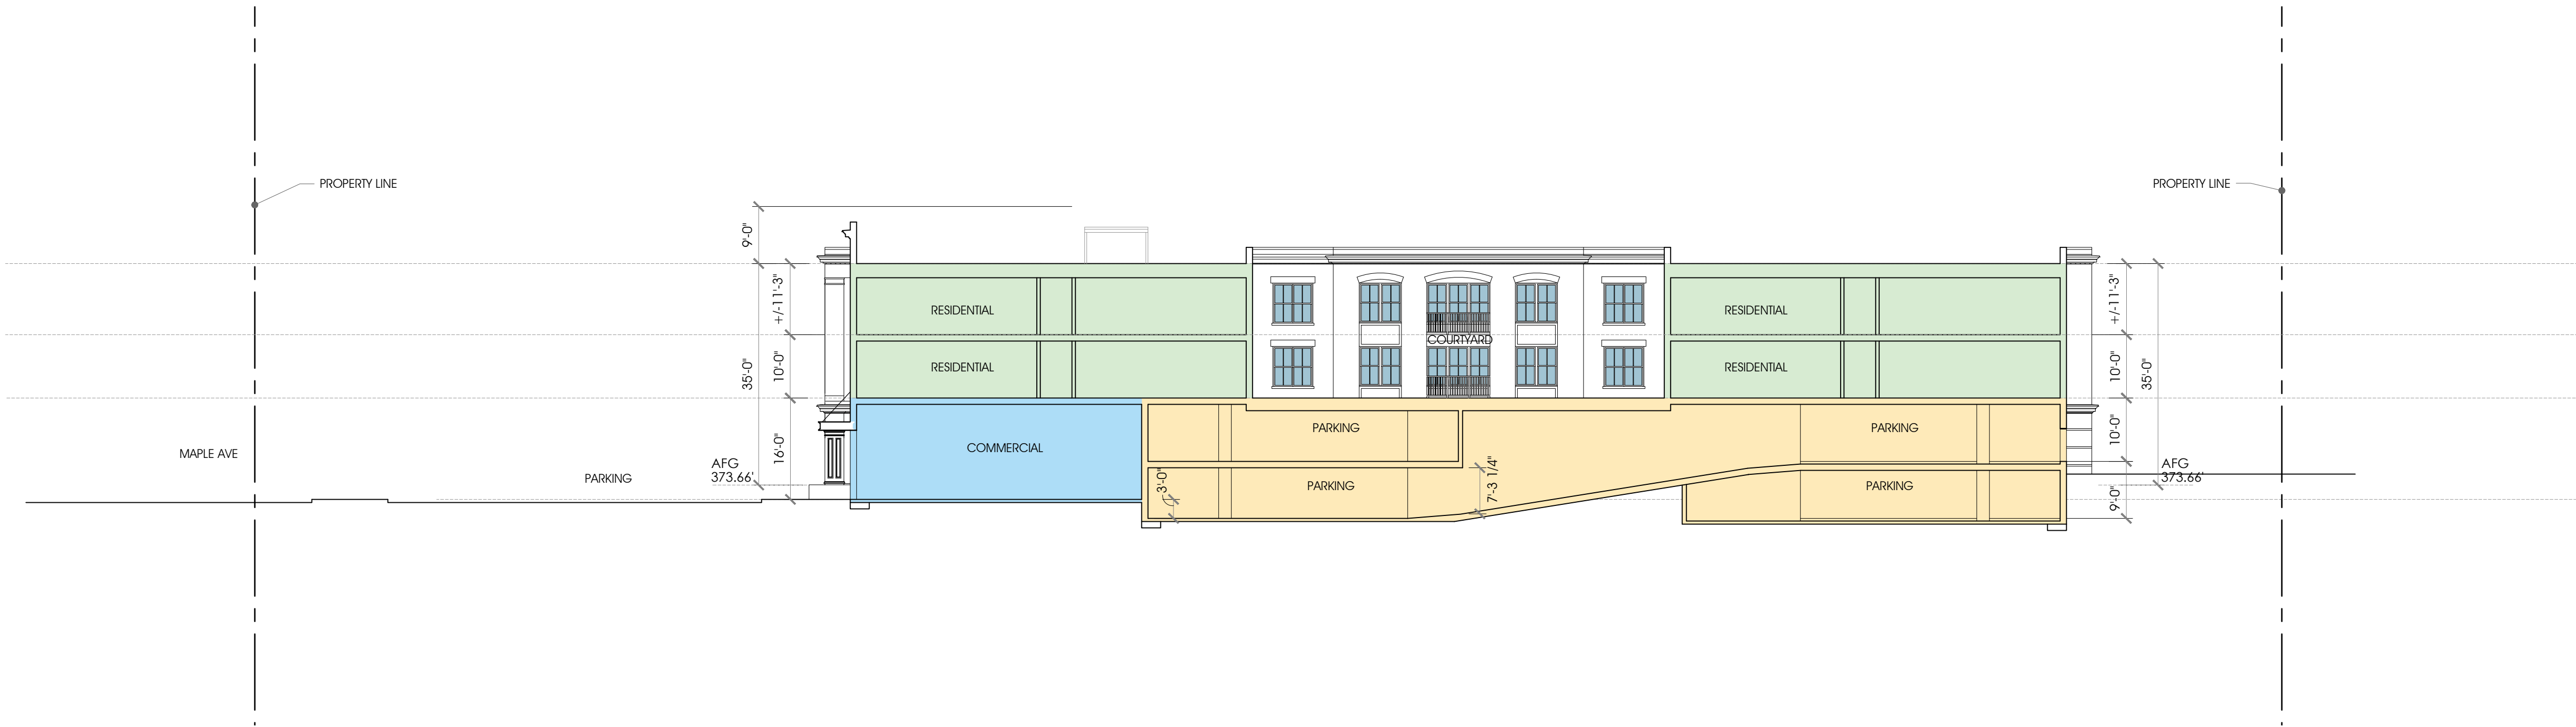

BUILDING SECTION
1/16"=1'-0"

RUST | ORLING
ARCHITECTURE

1215 CAMERON STREET
ALEXANDRIA, VA
22314

T - 703.836.3205
admin@rustorling.com
www.rustorling.com

515 MAPLE AVE E
VIENNA, VA 22180

25005

REVISIONS	
DATE	DESCRIPTION

BAR COA
09.25.2025

BUILDING
SECTION

SHEET NO.

A301