



222 Lovers Lane NW Existing Conditions

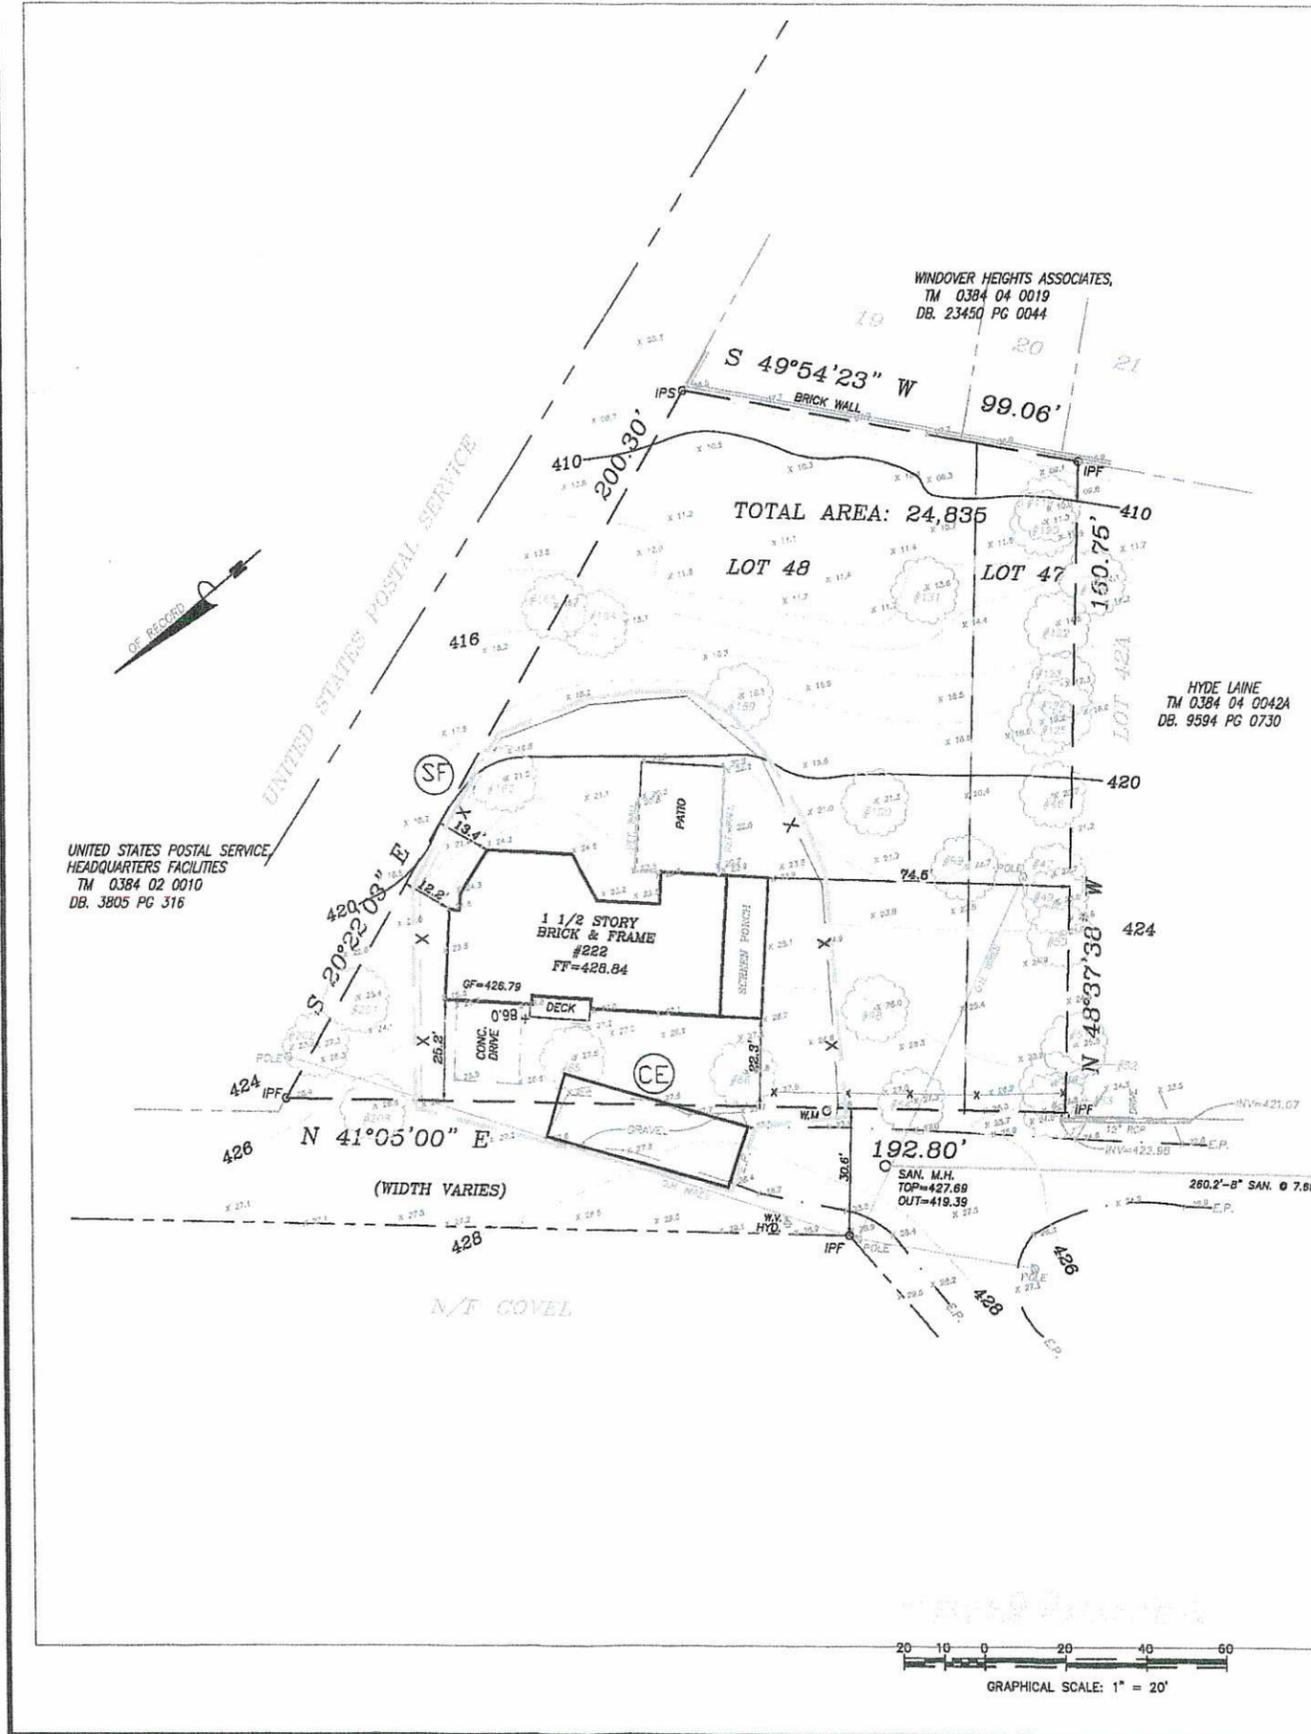

Town of Vienna
Office of Planning & Zoning

JUN - 3 2019

RECEIVED

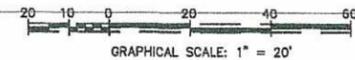

222 Lovers Lane Site Plan - New SFD

