

L'E
LIGHTING
ENVIRONMENTS

333 West Ostend Street, Suite 200 • Baltimore, MD 21230 • phone: 410-712-0239
3420 West Clay Street, Richmond, VA 23220 phone: 410-712-0239

ighting Environments assumes no responsibility for any errors in the IES files, background images, or other information provided to be used in these calculations. Actual or measured results may vary due to manufacturer tolerances, component malfunctions, obstructions, varying surface reflectances and field conditions. The owner assumes all responsibility for compliance with federal, state and/or local codes and regulations.

Sales Person: A. Hot

CALCULATIONS

Page Number:

Revision Number:

Rust Orling

Client Engineer:

C2707/61/6



LEN-11615-D.AGI

Scale: 1 inch= 16 Ft.

Scale: 1 inch= 16 Ft.

Luminaire Schedule									
Symbol	Qty	Label	Arrangement	Lum. Lumens	Lum. Watts	LLF	Description	[MANUFAC]	Filename
	32	B	Single	4656	36.5	0.720	ERAN MTS_MTO-48L-835, Mounted 8ft	DAY-BRITE by SIGNIFY	2FPZ48L835-4-DS-UNV-DIM.ies

Calculation Summary								
Label	CalcType	Units	Avg	Max	Min	Avg/Min	Max/Min	Description
Garage 2nd floor_Floor	Illuminance	Fc	5.27	18.6	0.3	17.57	62.00	8ft Grid

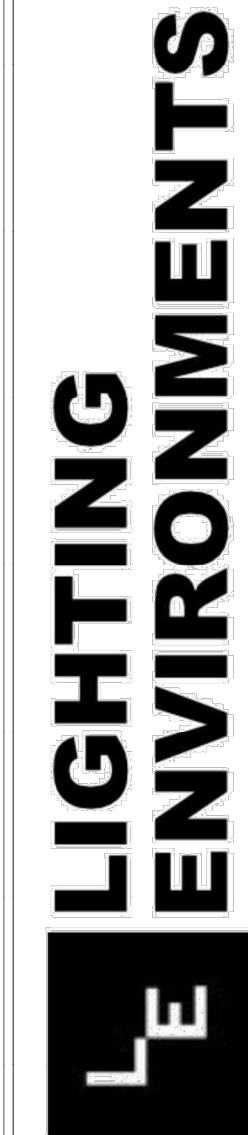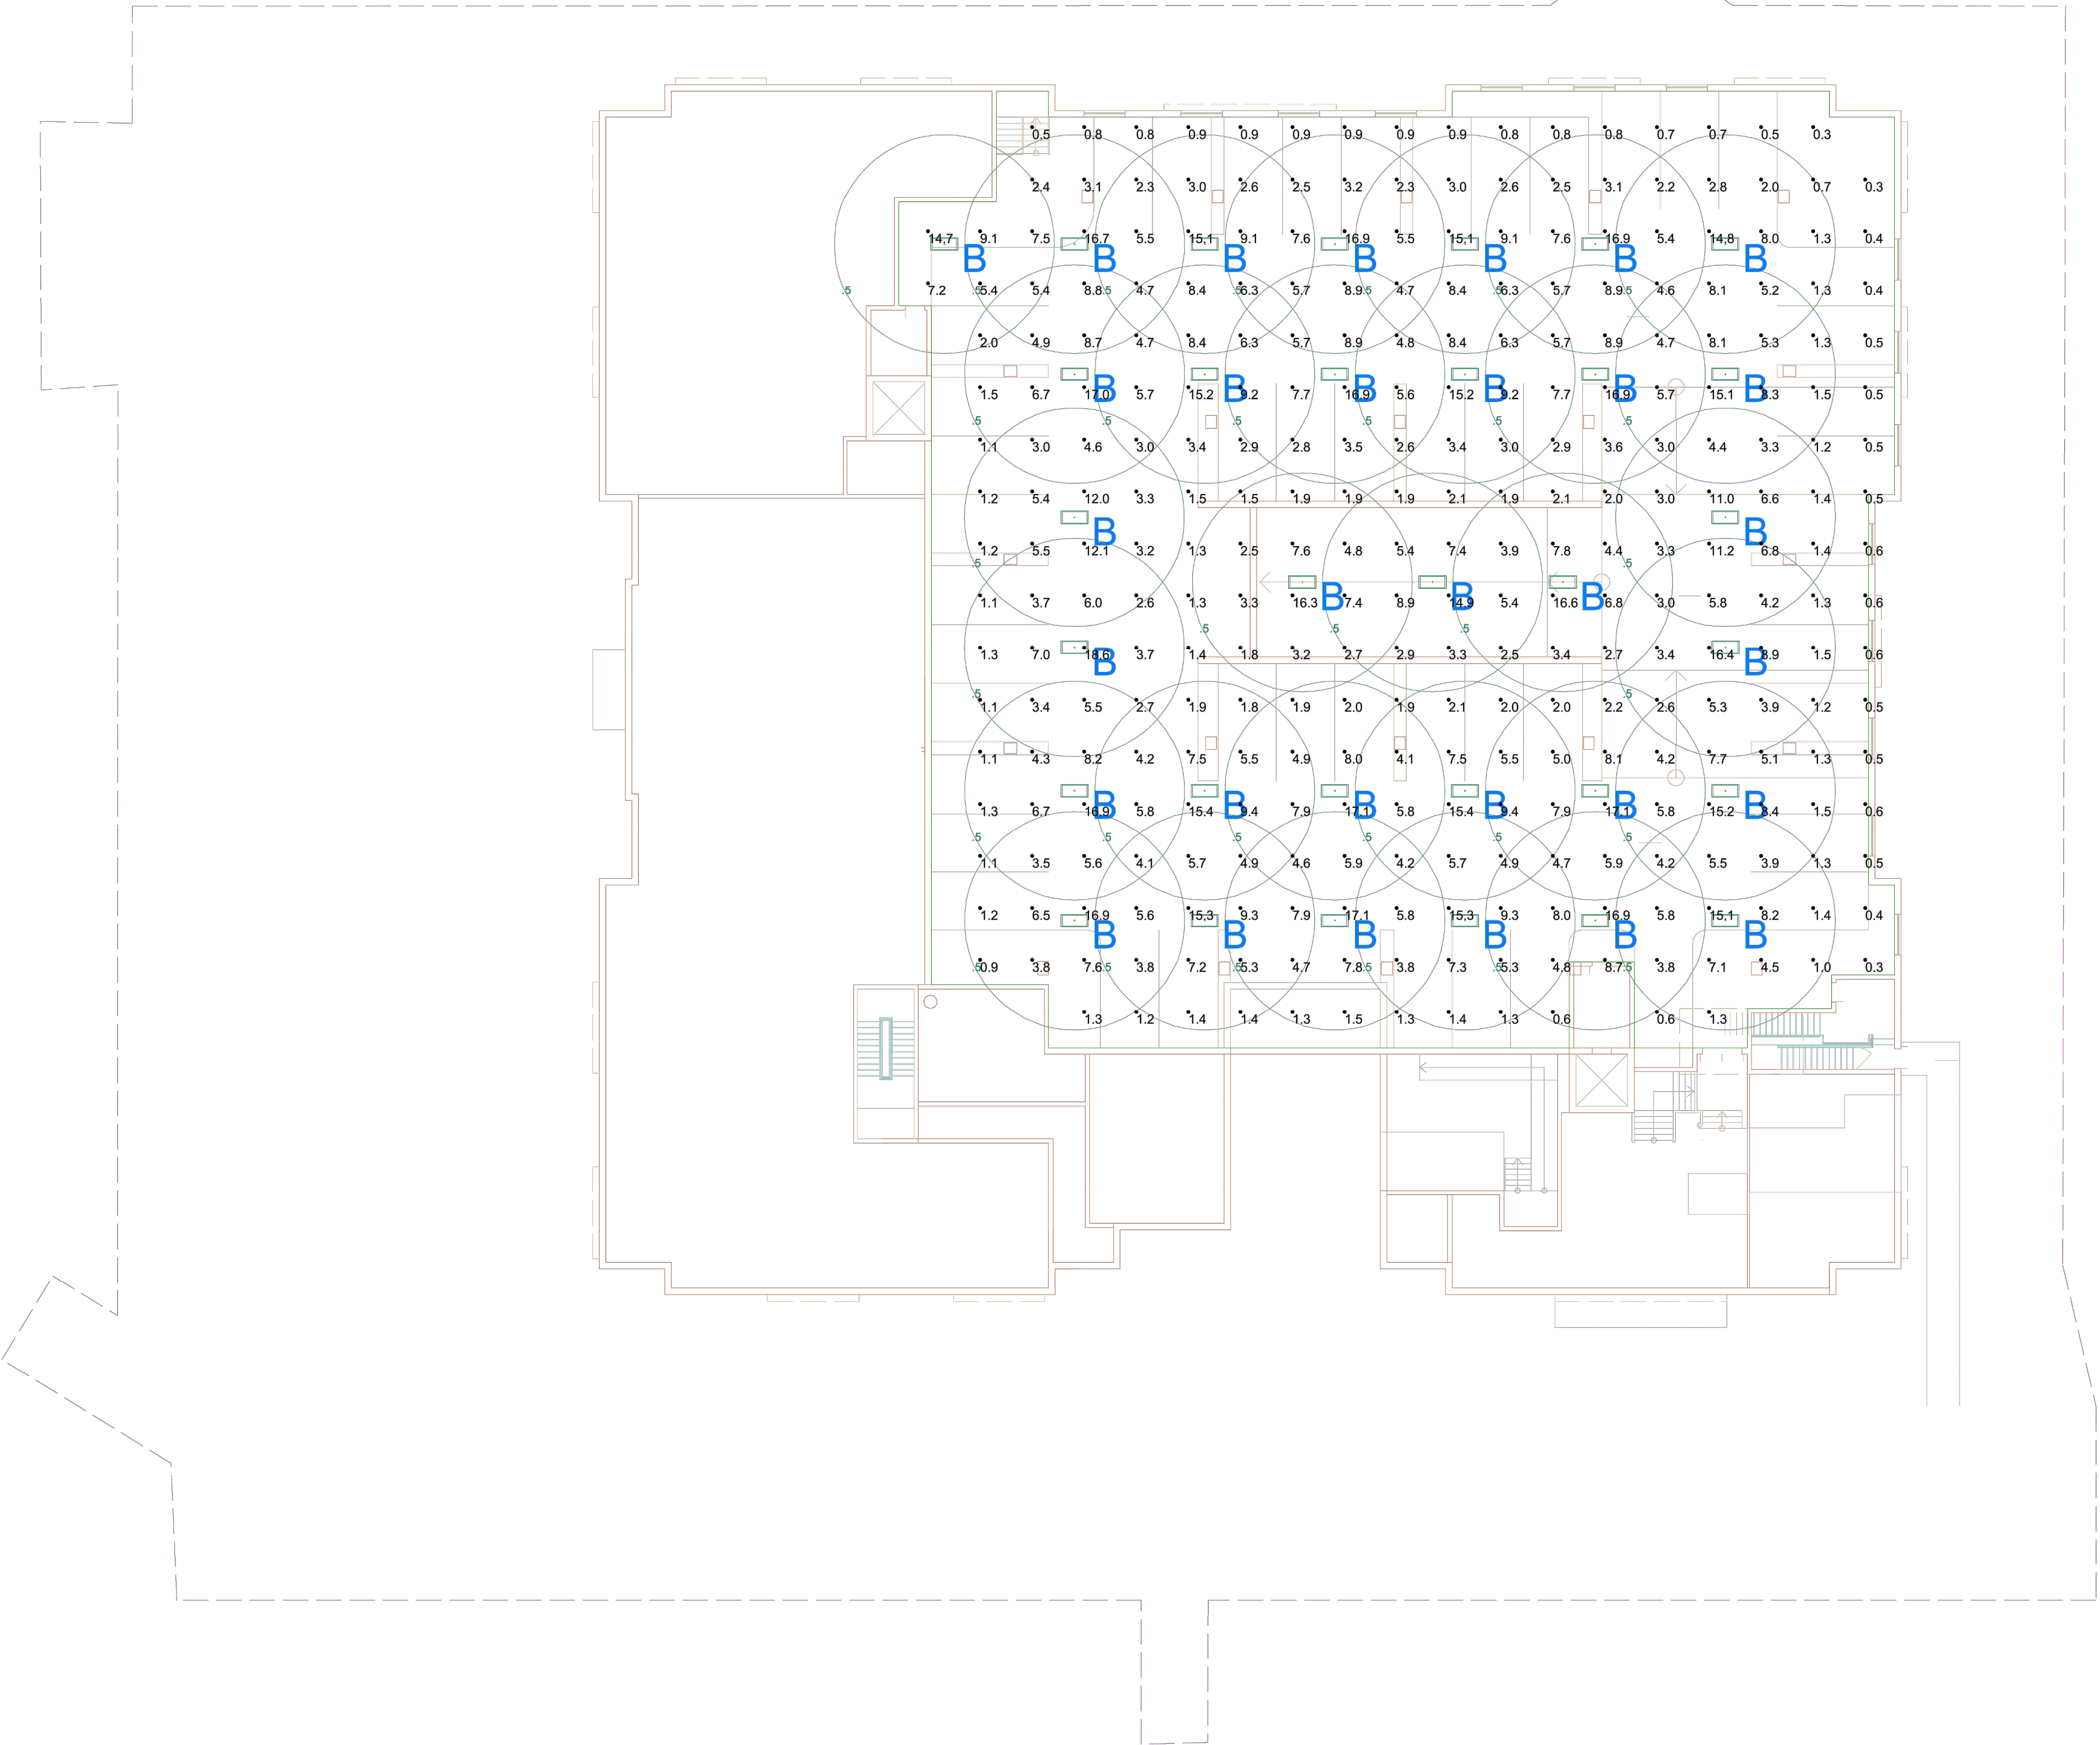

333 West Ostend Street, Suite 200 • Baltimore, MD 21230 • phone: 410-712-0239
3420 West Clay Street, Richmond, VA 23220 phone: 410-712-0239

Lighting Environments assumes no responsibility for any errors in the IES files, background images, or other information provided to be used in these calculations. Actual or measured results may vary due to manufacturer tolerances, component malfunctions, obstructions, varying surface reflectances and field conditions. The owner assumes all responsibility for compliance with federal, state and/or local codes and regulations.

Project: 515 Maple

Client Specifier: Rust Orling

Client Engineer: ...

Page Title: CALCULATIONS

Page Number: 1

Revision Number: LEN-11615-D-2.AGI

Sales Person: A. Hoff

Calculations Team Member: P. Dugan

Date: 9/19/2025