


Parking Tabulation Table		
Front Parking Lot	Van Accessible Spaces Provided	1
	Accessible Spaces Provided	3
	Regular Spaces Provided	10
Back Parking Lot	Regular Spaces Provided	104
	Total Spaces Provided	118
New Pavement Added	7880 SF	

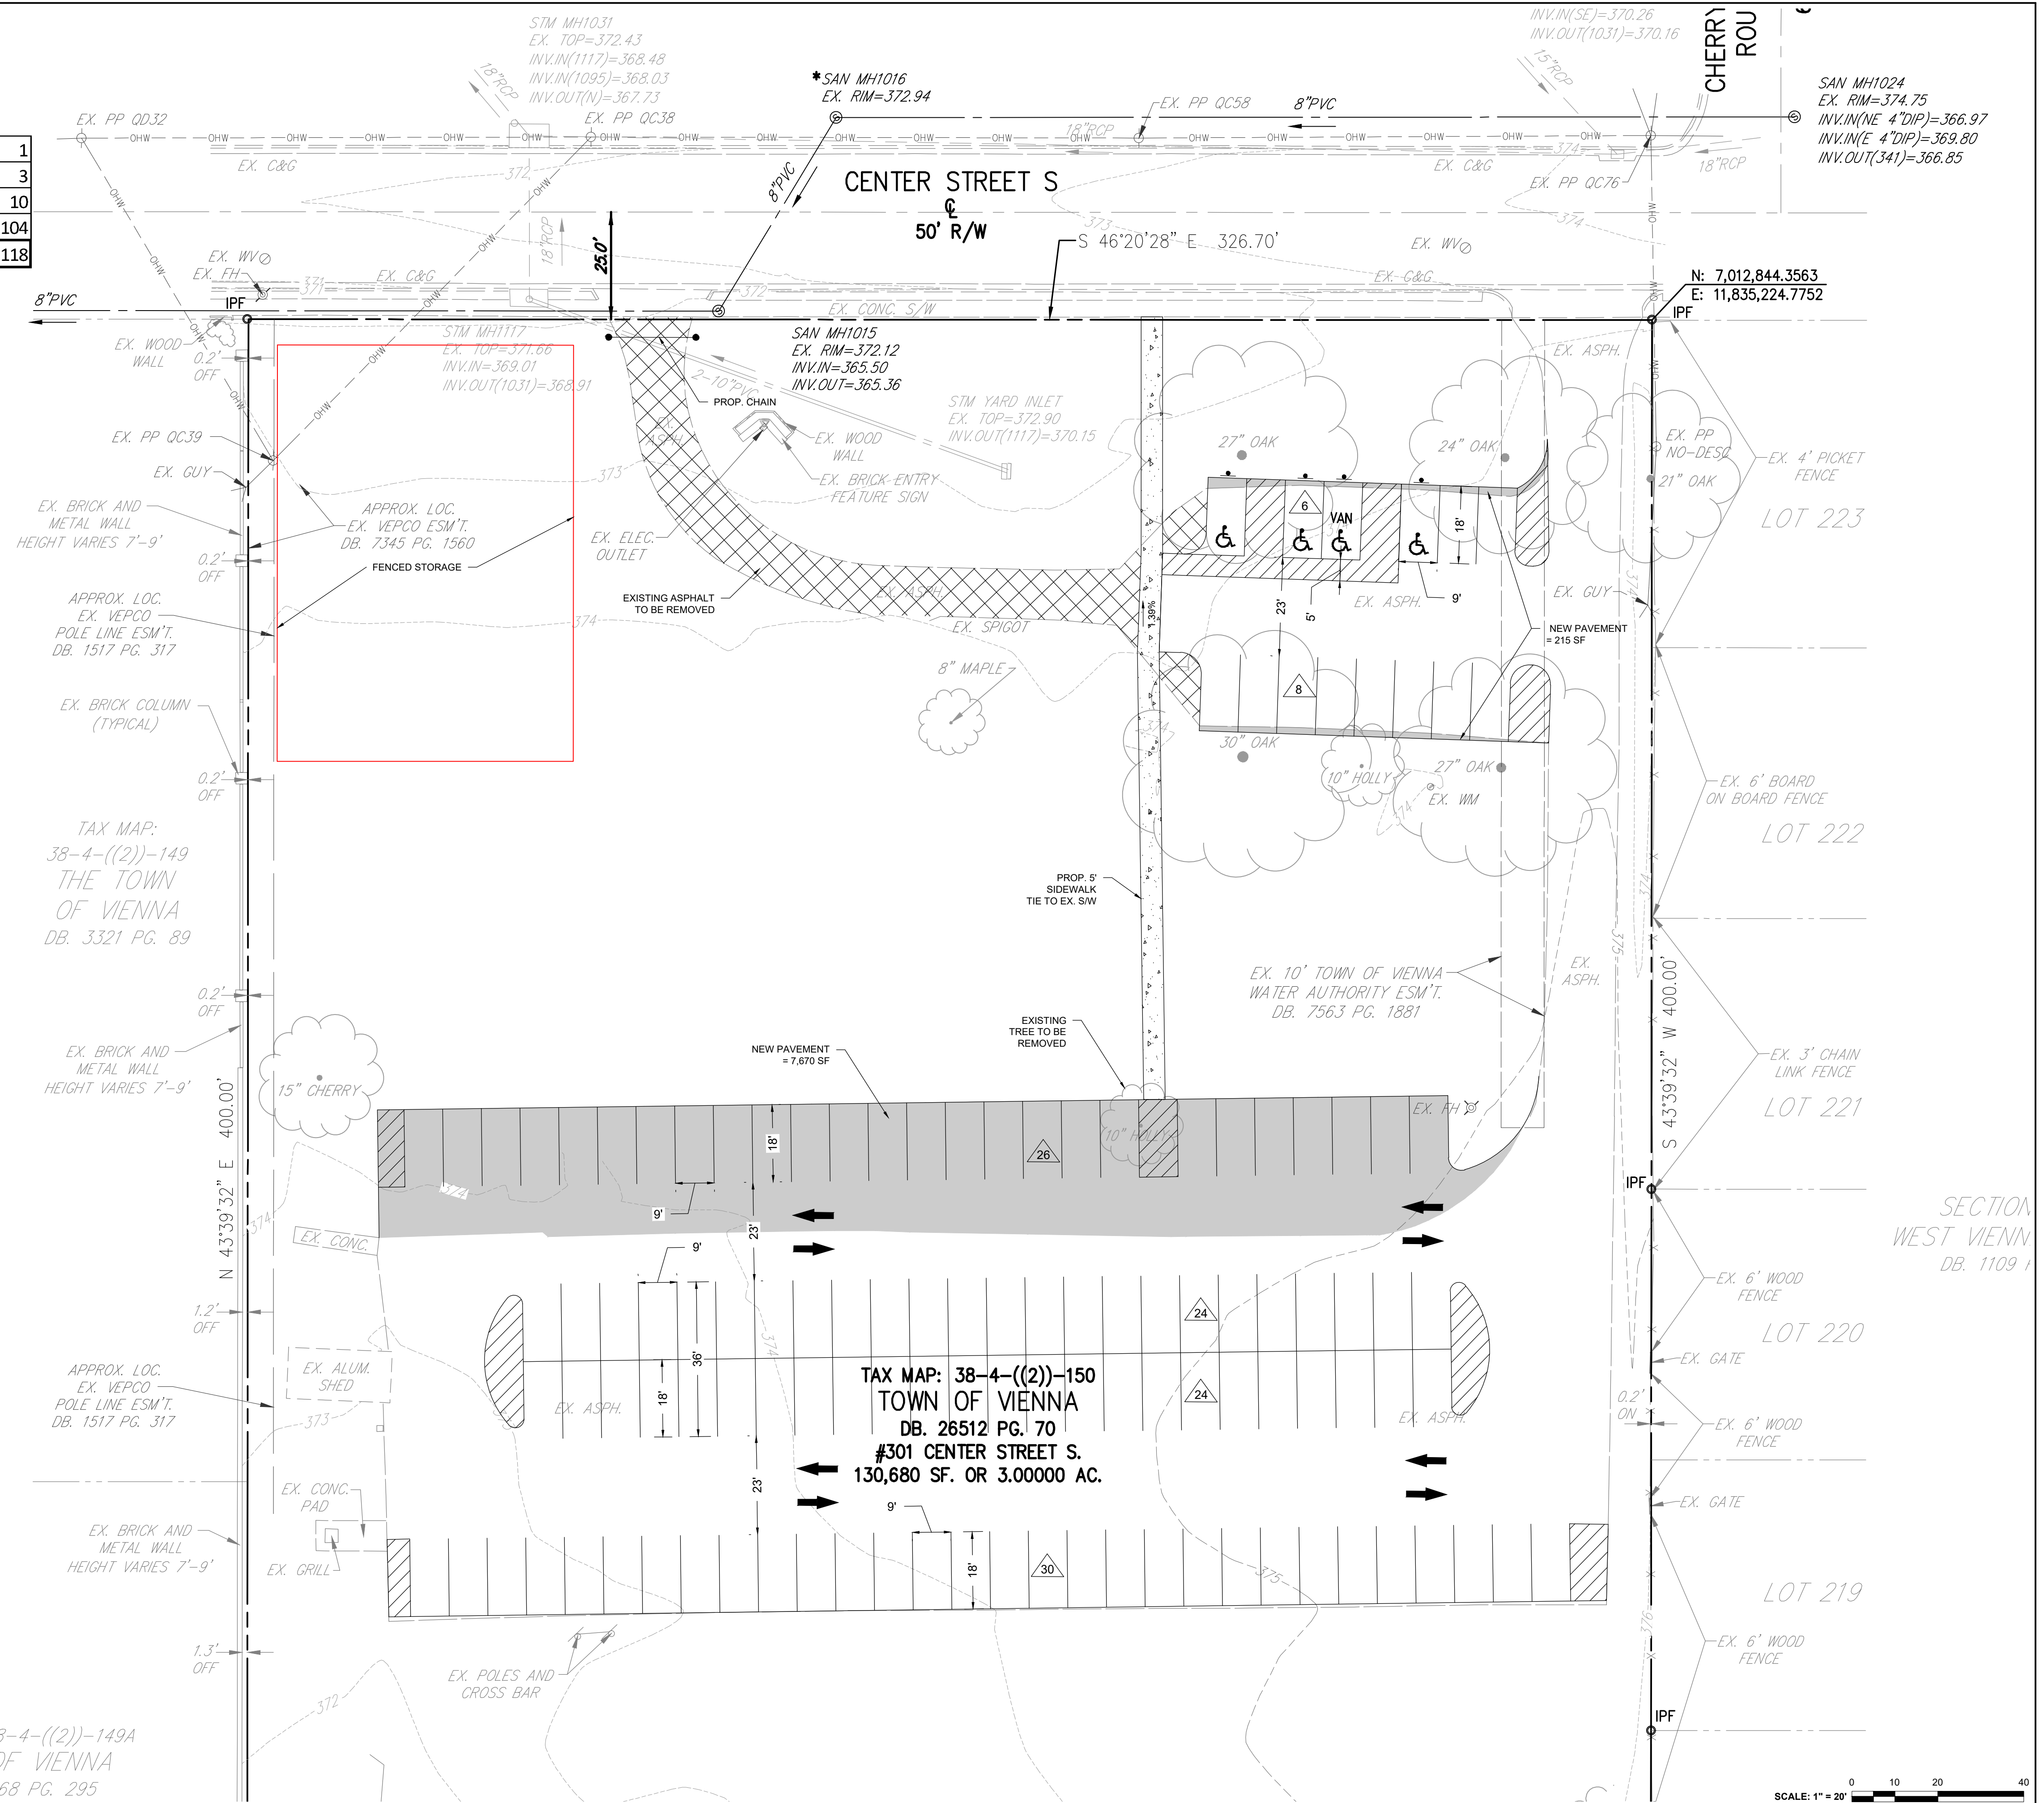

ATTACHMENT 04