

This drawing is the sole property of ad vice Studios, LLC. Reproduction of this/these drawing(s) is strictly prohibited without the written consent of ad vice Studios, LLC. Use of this/these design(s) in full or in part is strictly prohibited. All design concepts and drawings remain the property of ad vice Studios, LLC.

CLIENT:

Texas Donuts

PROJECT & LOCATION:

**Texas Donuts**  
167 Glyndon St SE, Vienna, VA 22180  
CHANNEL LETTER SETS

ELECTRICAL NOTES

☐ APPROVED ☐ APPROVED  
☐ REVISE & RESUBMIT ☐ AS NOTED

Signature: \_\_\_\_\_

Date: \_\_\_\_/\_\_\_\_/\_\_\_\_


By approving this drawing, you are confirming the general look of the product, type fonts, materials and color choices are correct. Ad vice Studios is not responsible for errors or omissions after approval. Changes made after this approval may be subject to additional charges.

DATE: May 29, 2025

REV #	REVISION DATE:
R2	June 3, 2025
R3	June 17, 2025
R4	July 15, 2025
R5	July 16, 2025
R6	July 29, 2025

DRAWING #: SHEET #:

Concept 1

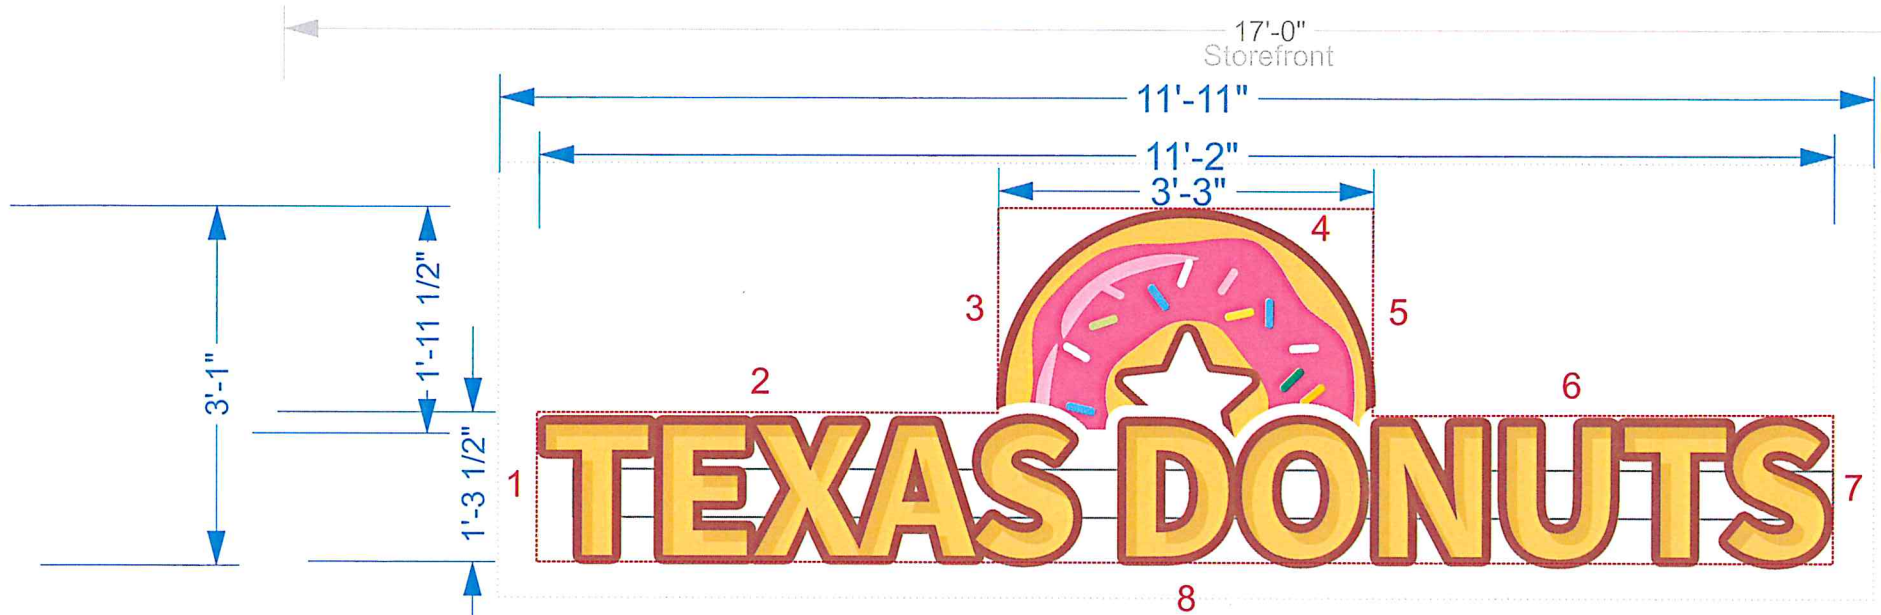


Sign A - Front of bldg

Maximum Lumens 150  
Maximum LED temp - 3000k



- 4" Fabricated aluminum returns  
Exterior painted 313 bronze  
Interior with light enhancing paint
- 1" Jewelite Trim cap retainer, white
- 1/8" Thick # white acrylic faces with trans digital print  
graphics, first surface
- White 3000K LED diode module  
Layout for even face illumination
- 4 1/2" x 6" Fabricated .050" thick aluminum  
raceway painted white to match bldg
- Low voltage electronic power supply
- Grounded wall pass-thru, sealed water tight.
- All mounting hardware to be non-corrosive  
Galvanized or Stainless Steel (no exposed fasteners)
- J-Box, by Electrician
- 1/4" Dia. drain hole with light baffle  
Min. 2 per letter
- 120 Volt 20 amp primary electrical ckts.  
brought to sign area with final connection  
by owner
- Existing fascia (through bolt mounting method)

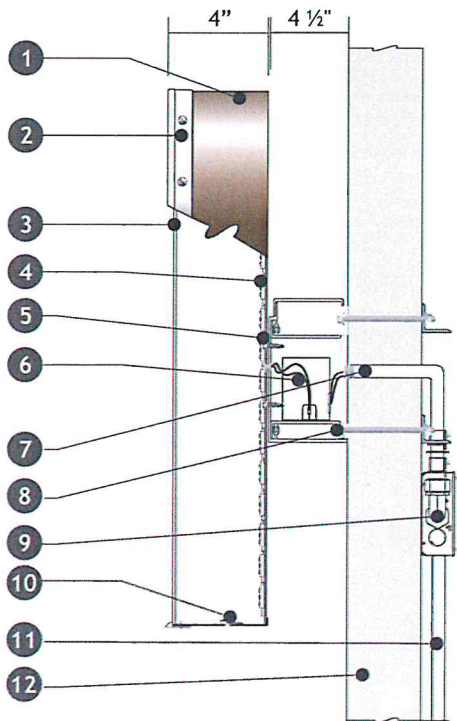

PFCL RACEWAY MOUNTED