



1 PLAN VIEW
SCALE 1:12

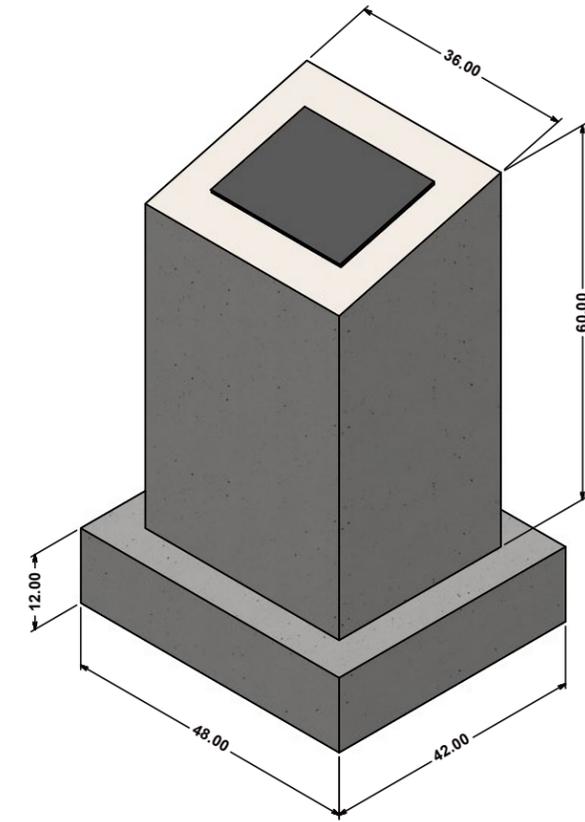

4 ISOMETRIC VIEW
SCALE 1:12

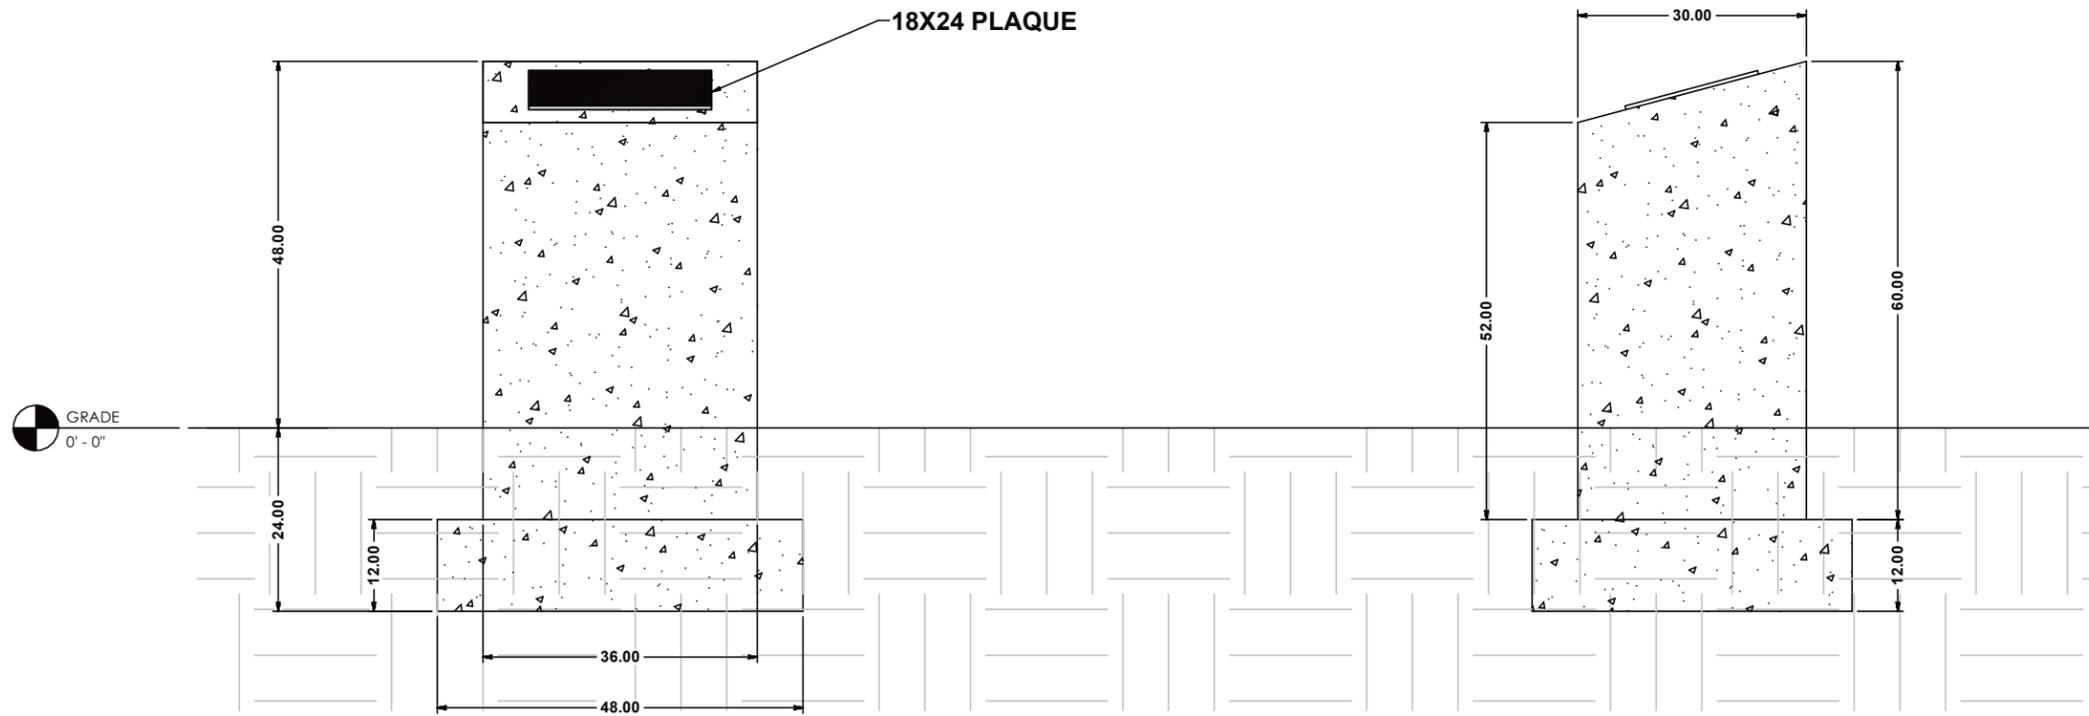

2 ELEVATION VIEW
SCALE 1:12

3 PROFILE VIEW
SCALE 1:12

PROPRIETARY NOTICE THIS DRAWING CONTAINS PROPRIETARY INFORMATION AND IS LOANED SUBJECT TO RECALL AT ANY TIME. INFORMATION CONTAINED HEREON SHALL NOT BE USED IN ANY MANNER CONTRARY TO THE INTERESTS OF ITS OWNER.	MATERIAL: TOLERANCES UNLESS OTHERWISE SPECIFIED: ± 1/8"	ANGULAR: ± 1° DIMENSIONS: ARE IN INCHES THREADS: = CLASS 2 BREAK ALL SHARP EDGES	TITLE: MEMORIAL	DRAWING NUMBER: A101	DWG SIZE: D
			CUSTOMER: JEFFERSON HOMES	SCALE: 1:12	
QUANTITY: -			DRAWN BY: ZJ	DATE: 10/29/20	WWW.MSEGLLC.COM (703) 988-2350 8229 BOONE BLVD STE 410 VIENNA, VA 22182